

ESTABLISHMENT RECORD

Road North of section
Road No. 39 & 486
Recorded Road Calendar
Book 1 & B Page 57 & 261
Established width 66 feet
342 Book B pg 17
428 " " pg 242
34 Book 1, pg 60-41-42-43-5-56-5

Road East of section	
Road No.	153
Recorded	Road Calendar
Book	1 Page 337
Established width	66 feet
Pages	306 - 317 - 337


Road west of section
Road No. 551
Recorded Road Calendar
Book C Page 29
Established width 66 feet

CONSTRUCTION RECORD

ITEM	YEAR	QUANTITIES
Grading	1930	
Surfacing		

ITEM	YEAR	QUANTITIES
Grading		
Surfacing		

ITEM	YEAR	QUANTITIES
Grading	1936	
Surfacing		

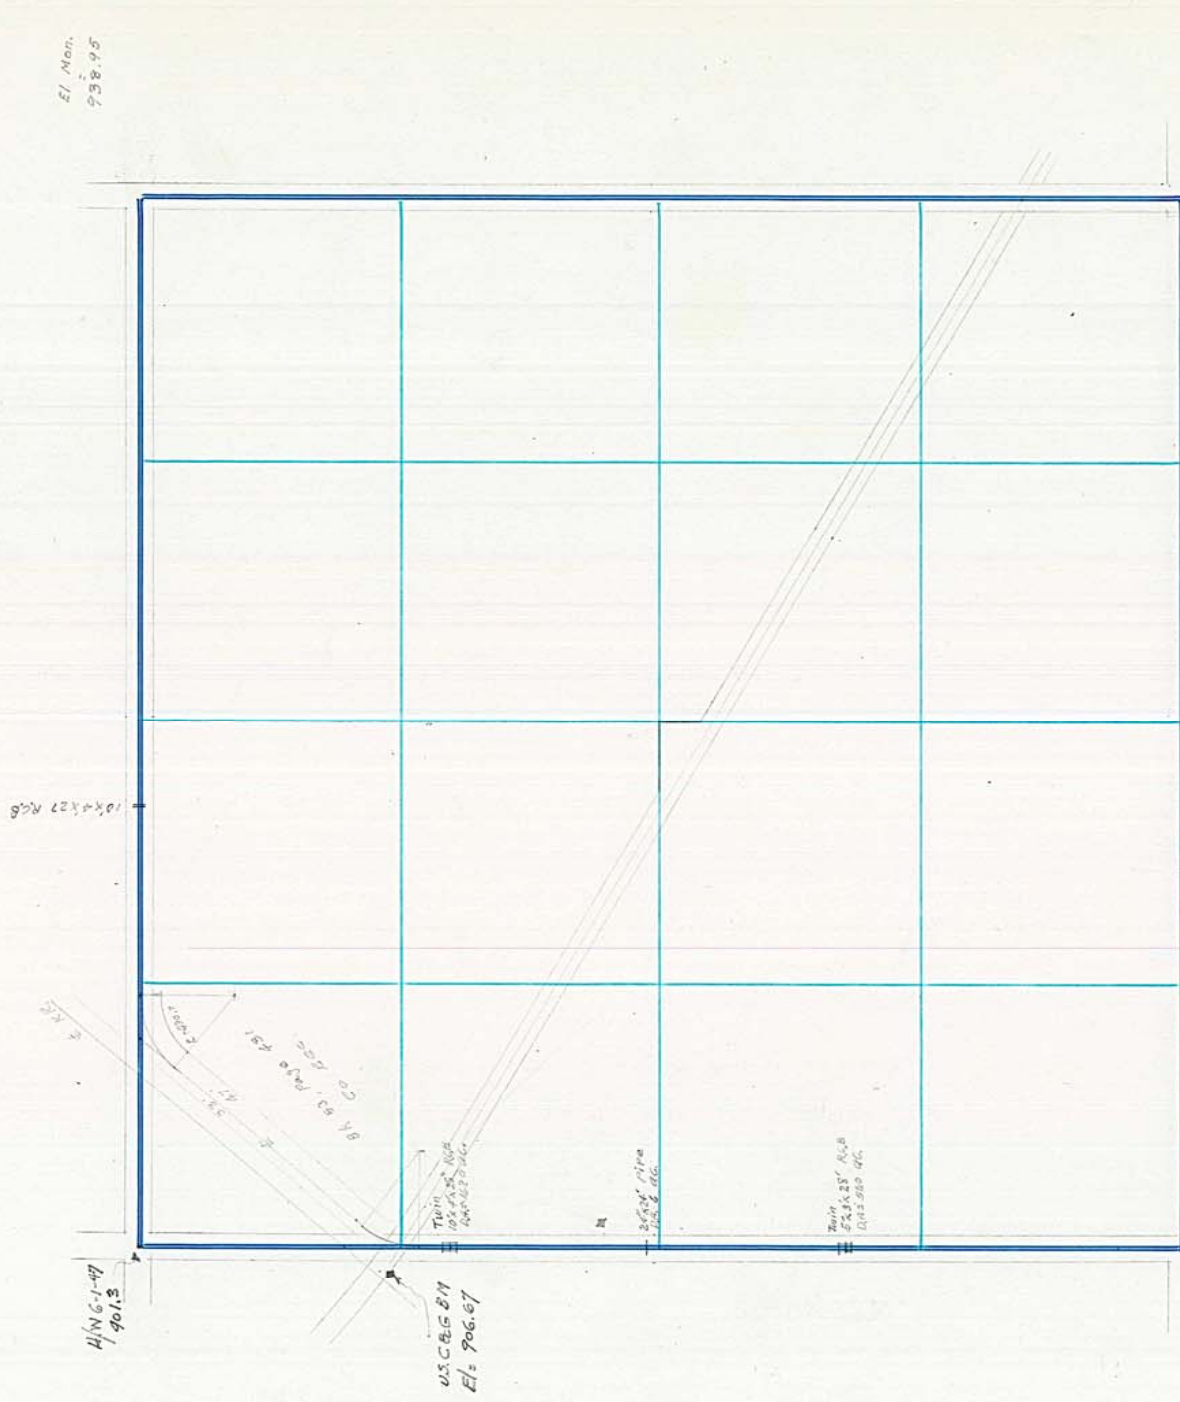

BRIDGE RECORD

Bridge 02460-0.28 Mi. S NW Cor
Size TWIN 10x4 x 26' RCB
Spans 2
Floor
Stringers
Abut.
Piers
Year built
Drainage area
Highwater

Bridge	02460-0.43 MI. E	NW Cor
Size	16 x 20'	
Spans	1	
Floor	WOOD	
Stringers	"	
Abut.	"	
Piers		
Year built		
Drainage area		
Highwater		

Bridge _____
 Size _____
 Spans _____
 Floor _____
 Stringers _____
 Abut. _____
 Piers _____
 Year built _____
 Drainage area _____
 Highway _____