

ESTABLISHMENT RECORD

Road North of section  
Road No. 62  
Recorded Road Calendar  
Book 1 Page 109  
Established width 66 feet  
Book 1, Page 87-90-96-107-109


Road East of section  
Road No. 107  
Recorded Road Calendar  
Book 1 Page 310  
Established width 66 feet  
Page 171-174-309-310

Road through section  
Road No. 560  
Recorded Road Calendar  
Book C Page 42  
Established width 66 feet

CONSTRUCTION RECORD

ITEM YEAR QUANTITIES  
Grading W 06 1938 5811  
Surfacing E 1/2 Mi. 1957-4"SA, 4"PS, 0.61 acal  
1962-3 1/2" Type B

ITEM YEAR QUANTITIES  
Grading N-S-1957-4"SA, 4"PS, 0.61 acal  
1962-3 1/2" Type B  
W-3 Mi. 1957-4"PS, 0.61 acal

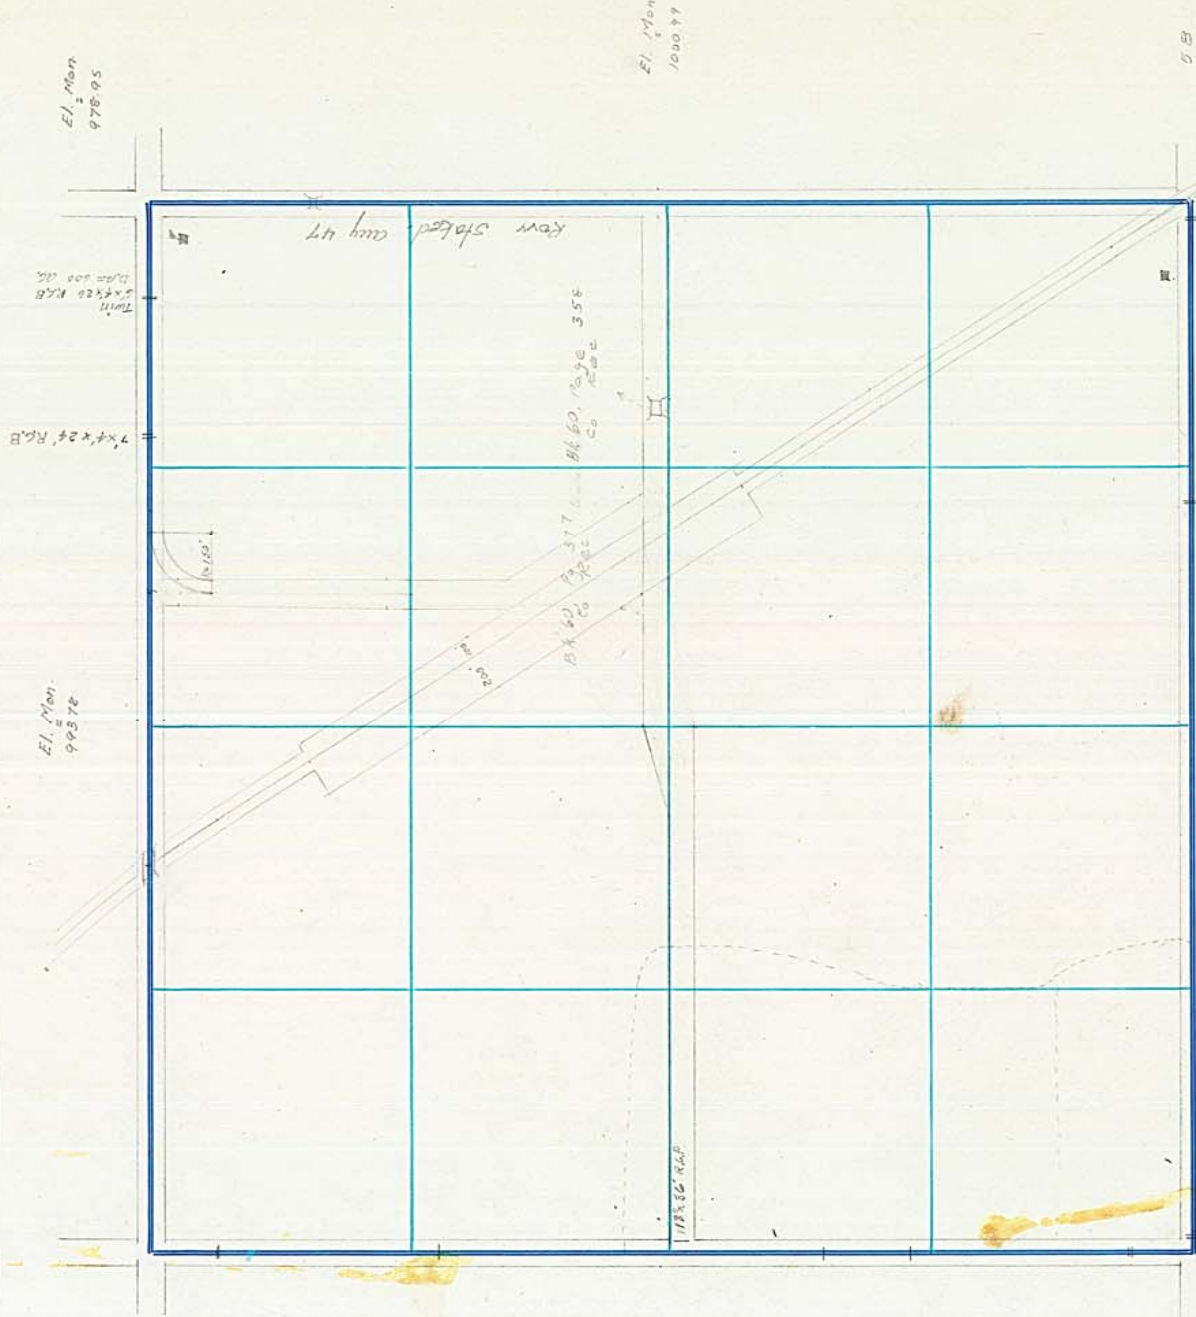

BRIDGE RECORD


Bridge 800' S NE Cor  
Size 12.5' x 16'  
Spans 1  
Floor Conc  
Stringers I-beam  
Abut. Conc  
Piers  
Year built  
Drainage area  
Highway 3' opening

Bridge 02.680-0.37 M. E NW Cor  
Size 12.5' x 20'  
Spans 8  
Floor Wood  
Stringers  
Abut.  
Piers  
Year built  
Drainage area  
Highway Over C. N.W. RR

Bridge 02.700-0.77 M. E, 0.50 M. S- NW Cor  
Size 16' x 16'  
Spans 1  
Floor 3 x 12  
Stringers 14-3 x 12  
Abut. cut and fill  
Piers  
Year built  
Drainage area  
Highway

25  
80  
2000

43.56 / 200.00

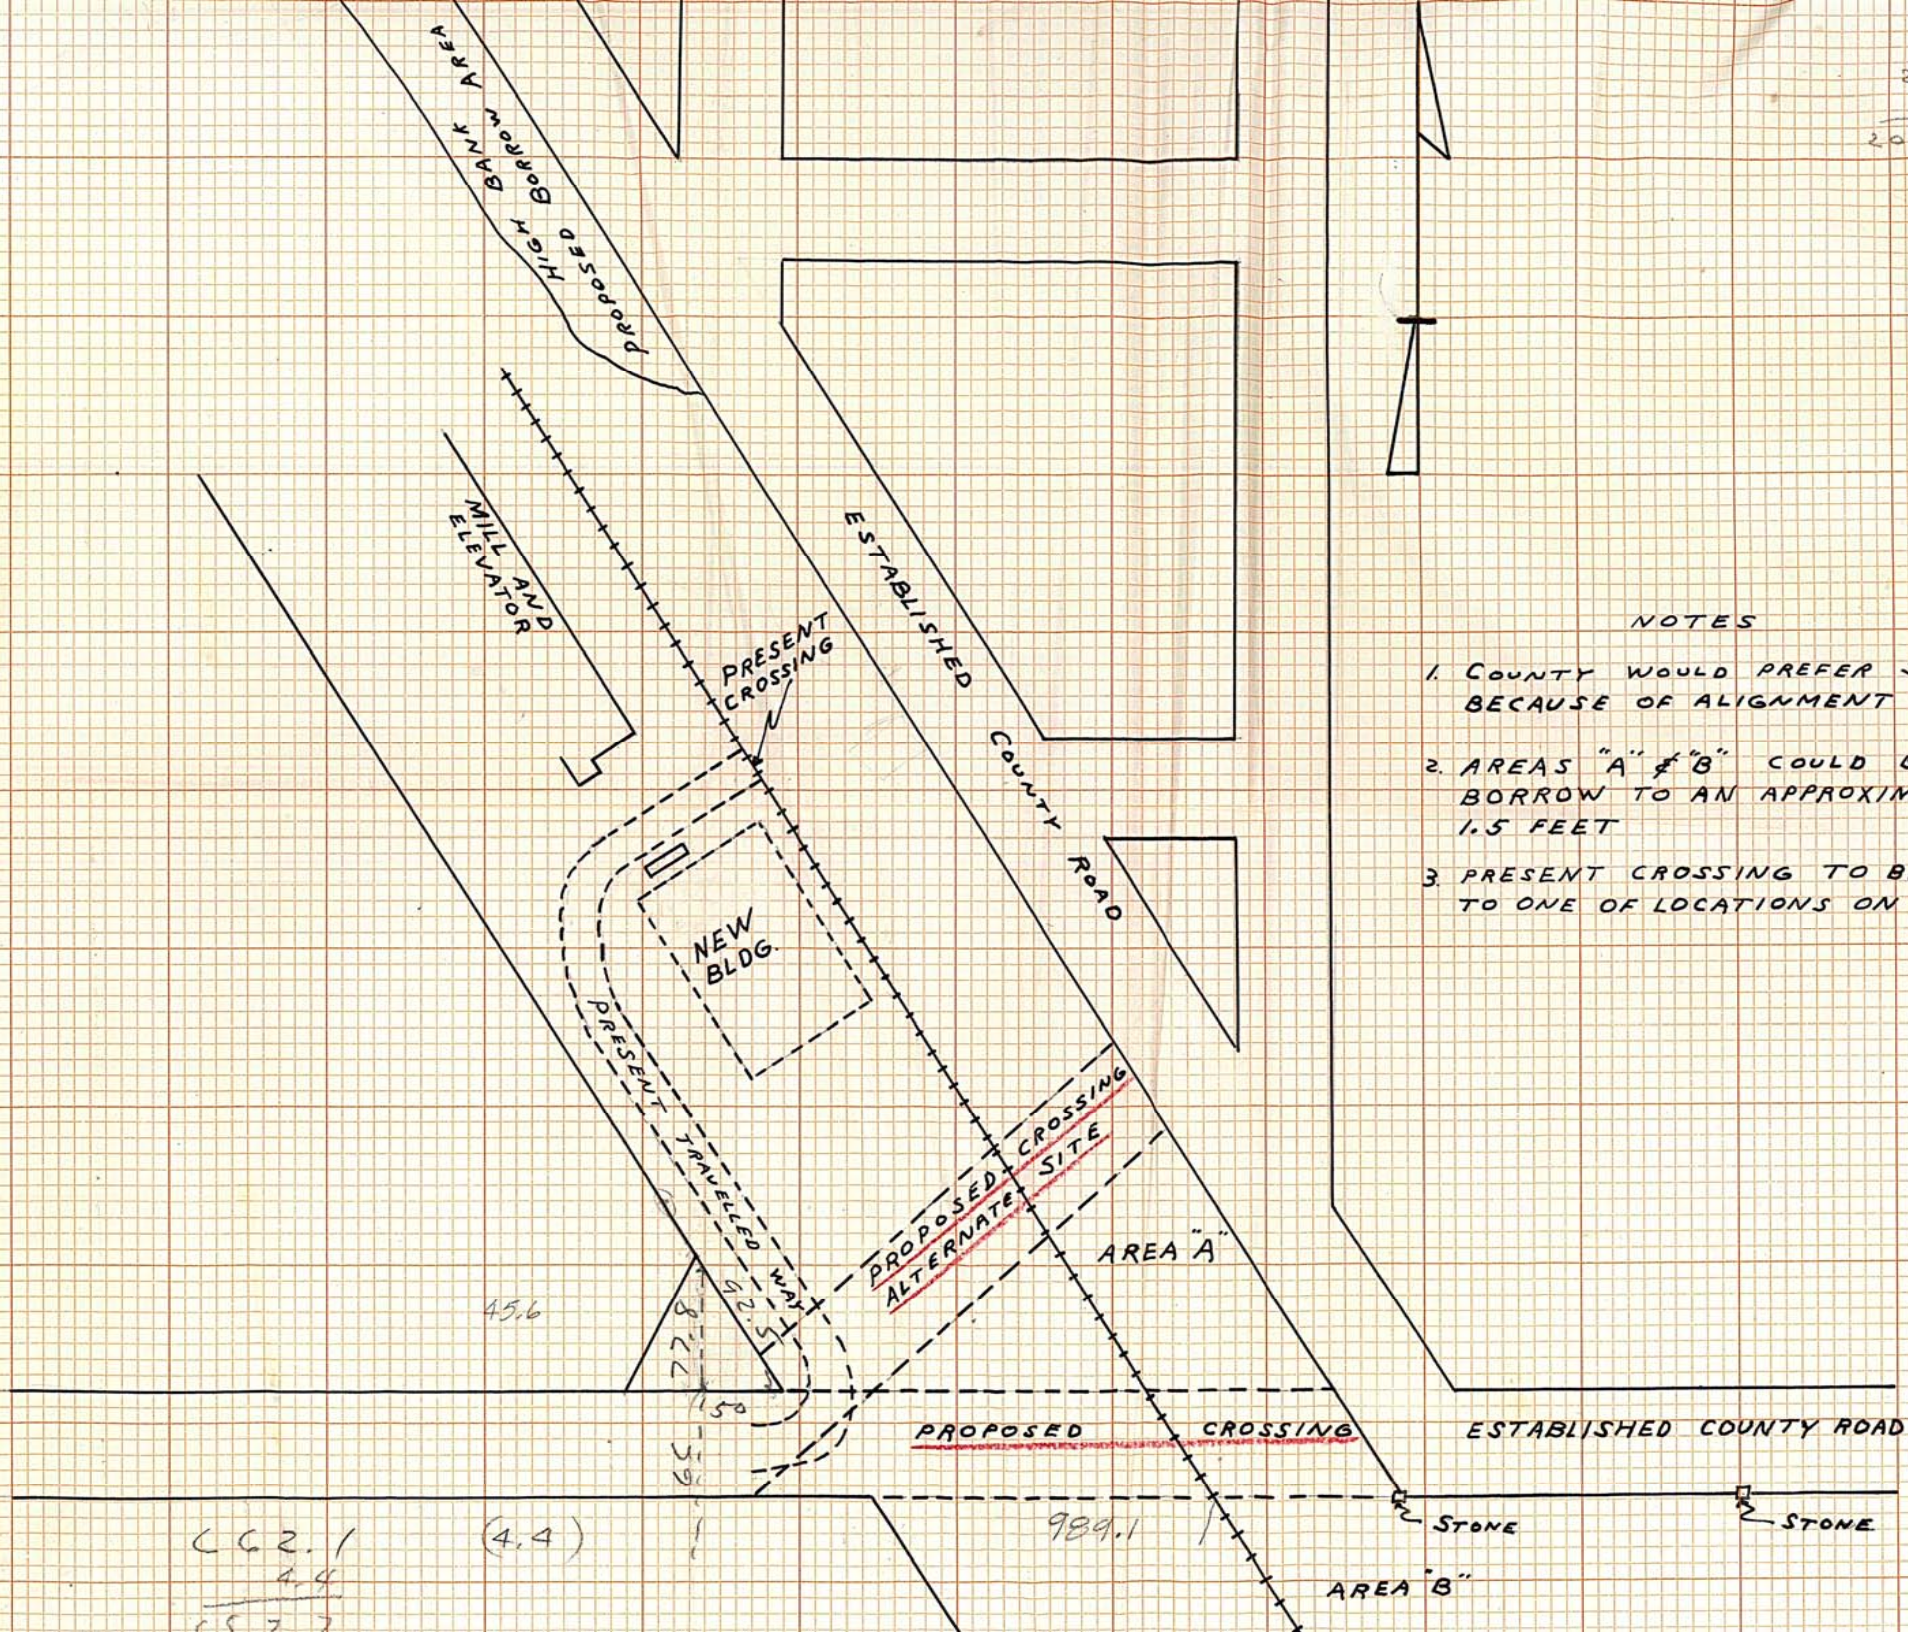

# NOTES

1. COUNTY WOULD PREFER SOUTH CROSSING BECAUSE OF ALIGNMENT WITH OLD ROAD.
2. AREAS "A" & "B" COULD BE USED FOR BORROW TO AN APPROXIMATE DEPTH OF 1.5 FEET
3. PRESENT CROSSING TO BE CLOSED. MOVE TO ONE OF LOCATIONS ON SKETCH.

CG 2.1  
4.4  
CG 7.7