

ESTABLISHMENT RECORD

Road North of section
Road No. 100
Recorded Road Calendar
Book 1 Page 169
Established width 66 feet
159 - 162 = 148


Road East of section
Road No. 78
Recorded Road Calendar
Book 1 Page 125
Established width 65 feet

CONSTRUCTION RECORD

ITEM	YEAR	QUANTITIES
Grading		
Surfacing		

ITEM	YEAR	QUANTITIES
Grading		
Surfacing		

ITEM	YEAR	QUANTITIES
Grading		
Surfacing		

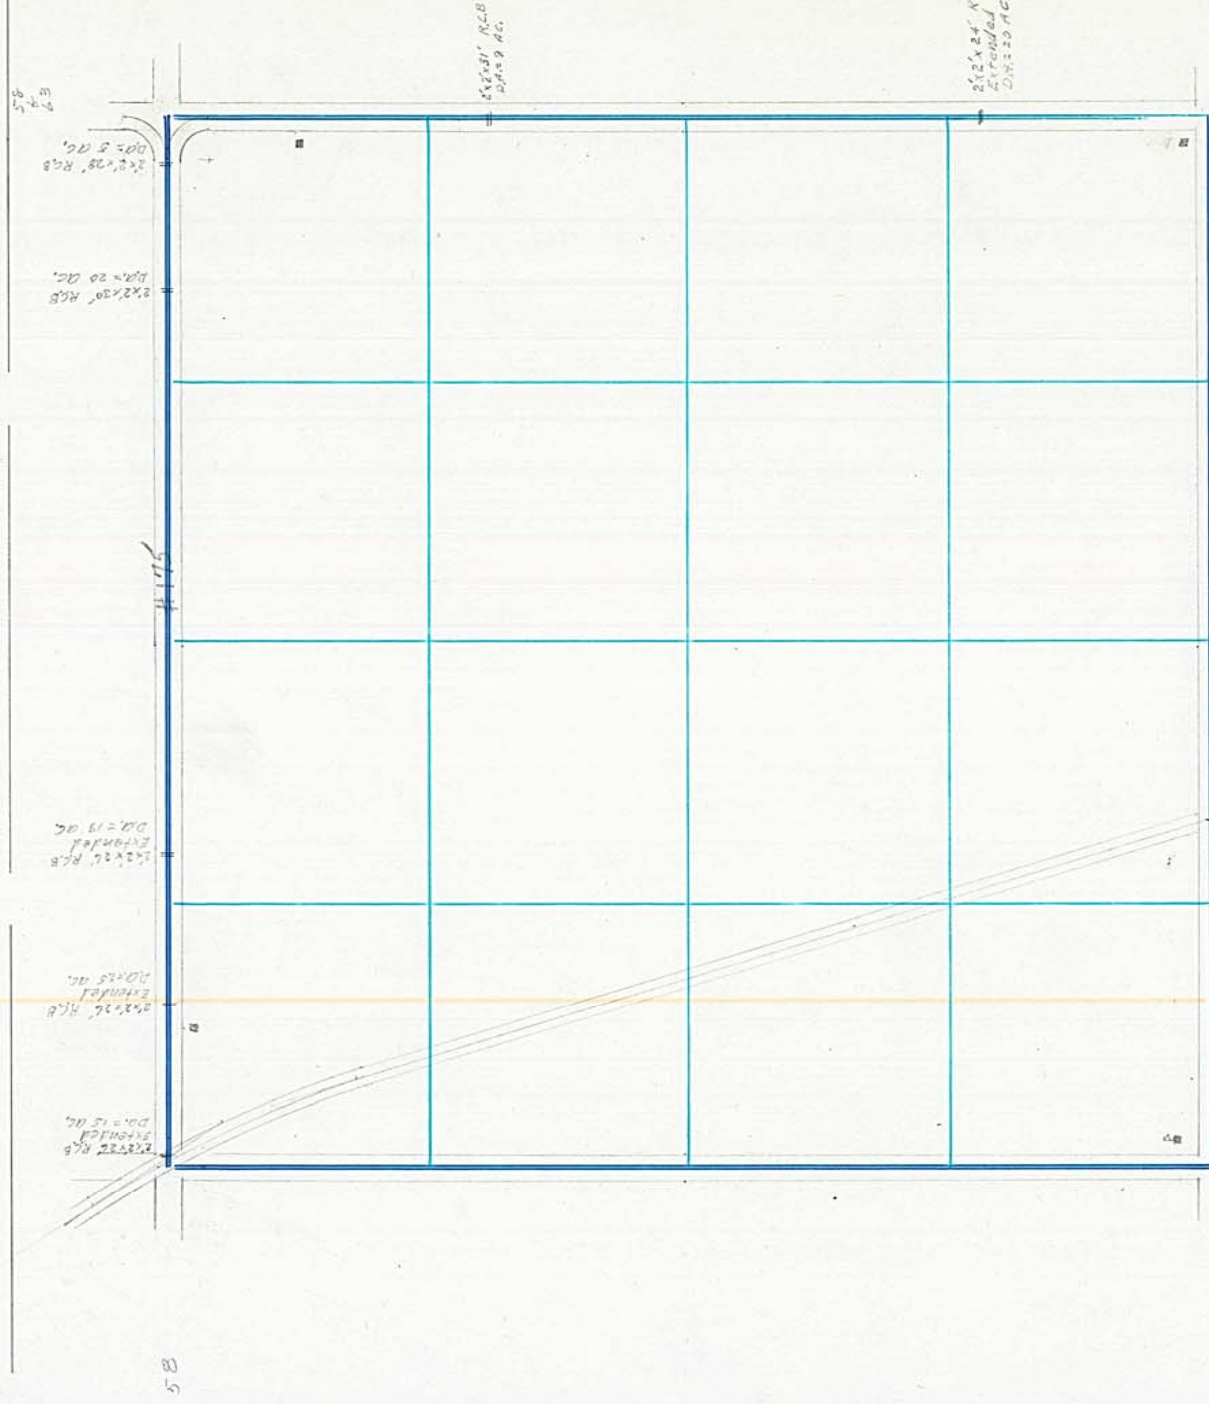

BRIDGE RECORD

Bridge _____
Size _____
Spans _____
Floor _____
Stringers _____
Abut. _____
Piers _____
Year built _____
Drainage area _____
Highwater _____

Bridge _____
Size _____
Spans _____
Floor _____
Stringers _____
Abut. _____
Piers _____
Year built _____
Drainage area _____
Highwater _____

Bridge _____
Size _____
Spans _____
Floor _____
Stringers _____
Abut. _____
Piers _____
Year built _____
Drainage area _____
Highwater _____