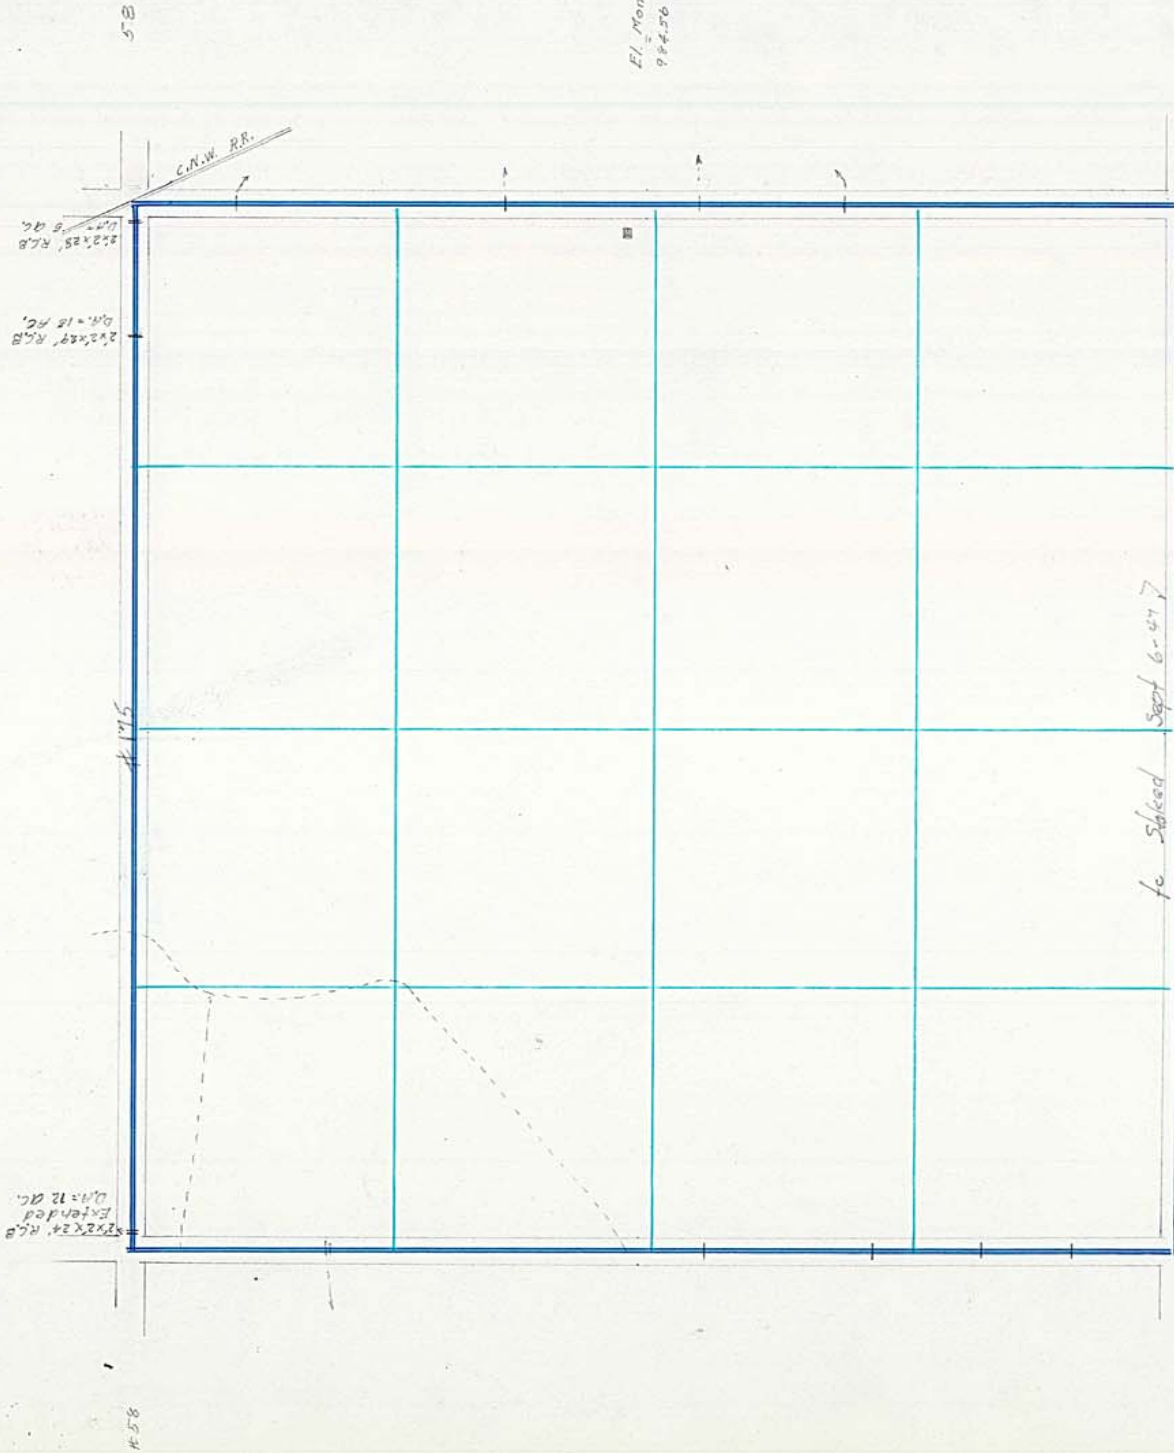


ESTABLISHMENT RECORD

Road North of section
Road No. 100
Recorded Road Calendar
Book 1 Page 168
Established width 66 feet

Road East of section
Road No. 107 4 381
Recorded Road Calendar
Book 1 4 B Page 310 - 138
Established width 66 feet
Pages 171-174 - 309-310

CONSTRUCTION RECORD

[illegible][illegible][illegible]

BRIDGE RECORD

Bridge _____
Size _____
Spans _____
Floor _____
Stringers _____
Abut. _____
Piers _____
Year built _____
Drainage area _____
Highwater _____

Bridge _____
Size _____
Spans _____
Floor _____
Stringers _____
Abut. _____
Piers _____
Year built _____
Drainage area _____
Highwater _____

Bridge _____
Size _____
Spans _____
Floor _____
Stringers _____
Abut. _____
Piers _____
Year built _____
Drainage area _____
Highwater _____

