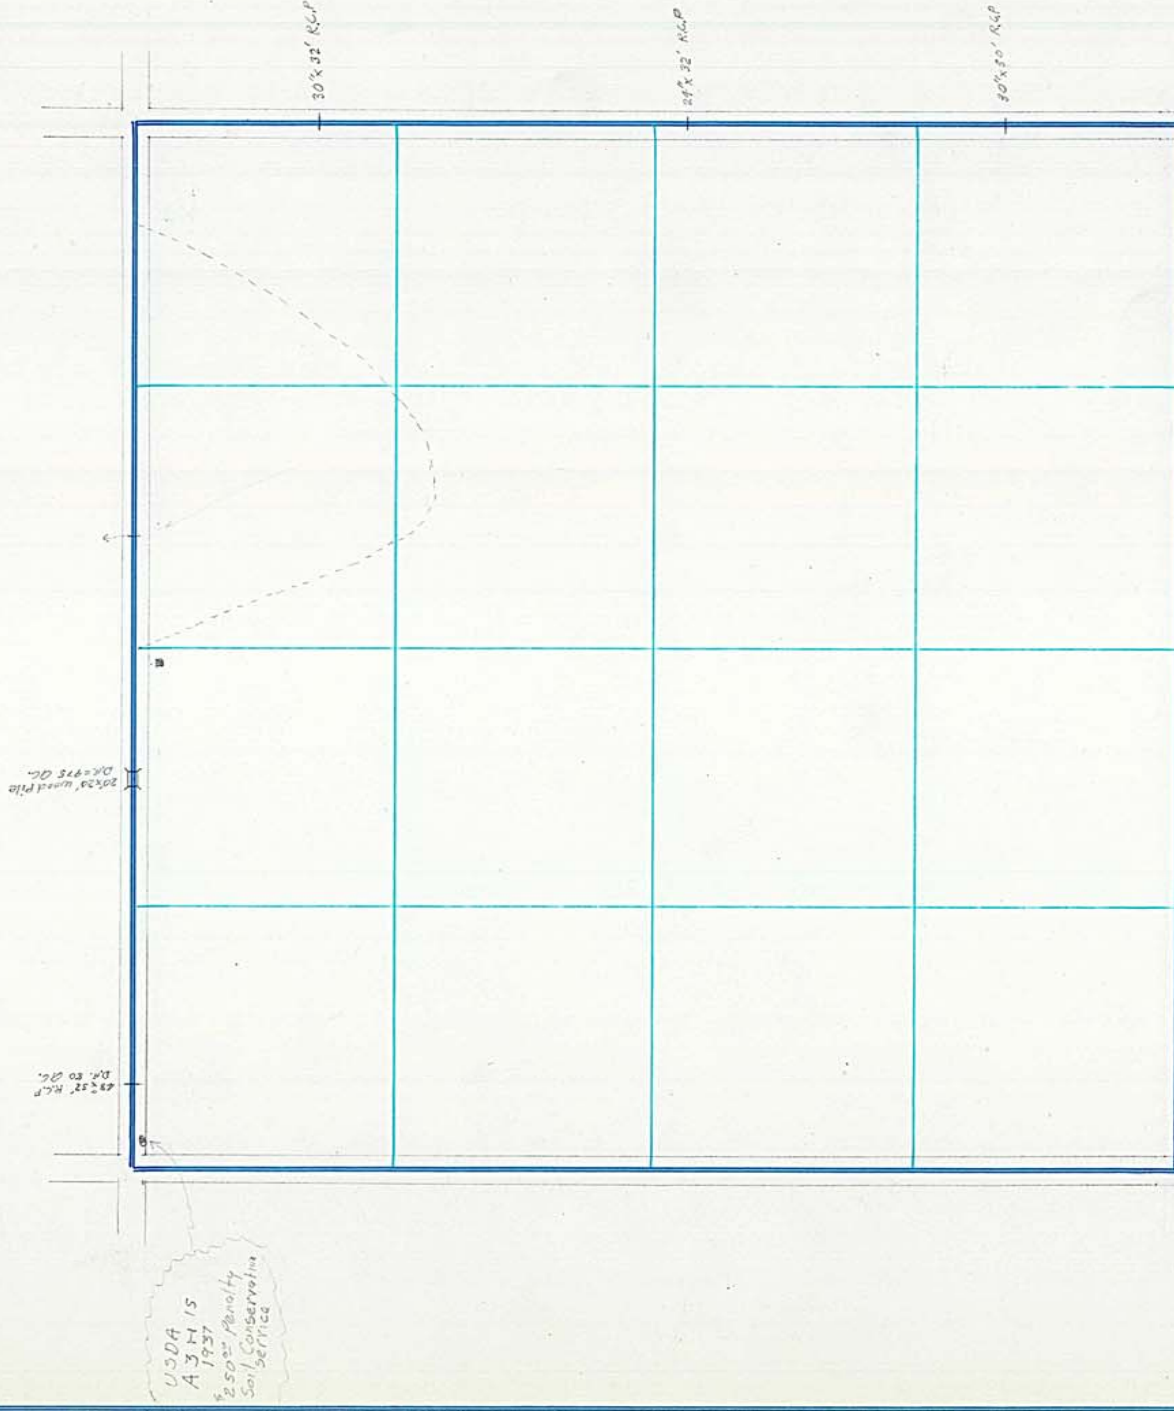


ESTABLISHMENT RECORD

Road North of section
Road No. 356
Recorded Road Calendar
Book B Page 113
Established width 66 feet

Road East	of section
Road No.	216
Recorded	Road Calendar
Book	1 Page 392
Established	width 66 feet

CONSTRUCTION RECORD

[illegible][illegible][illegible]

BRIDGE RECORD

Bridge 02920-	38 Mi. E NW Cor.
Size	20 x 20
Spans	1
Floor	3 x 12 CREO
Stringers	
Abut.	CREO
Piers	
Year built	1941
Drainage area	975 AC.
Highwater	
	NEW FLOOR 1970

Bridge 02930-2 MI. S NW COR
Size 20' x 20'
Spans 1
Floor wood
Stringers 1B
Abut. CREO
Piers
Year built 1940
Drainage area 1220 AC
Highwater

Bridge _____
 Size _____
 Spans _____
 Floor _____
 Stringers _____
 Abut. _____
 Piers _____
 Year built _____
 Drainage area _____
 Highwater _____