

ESTABLISHMENT RECORD

Road North of S 1/4 of section
Road No. 209
Recorded Road Calendar
Book 1 Page 334
Established width 66 feet

Road East
Road No.
Recorded
Book Page
Established width


Road
Road No.
Recorded
Book Page
Established width
93 54 1, 13 149-151-153-154

CONSTRUCTION RECORD

ITEM YEAR QUANTITIES
Grading 1938 11698
Surfacing

ITEM YEAR QUANTITIES
Grading
Surfacing

ITEM YEAR QUANTITIES
Grading
Surfacing

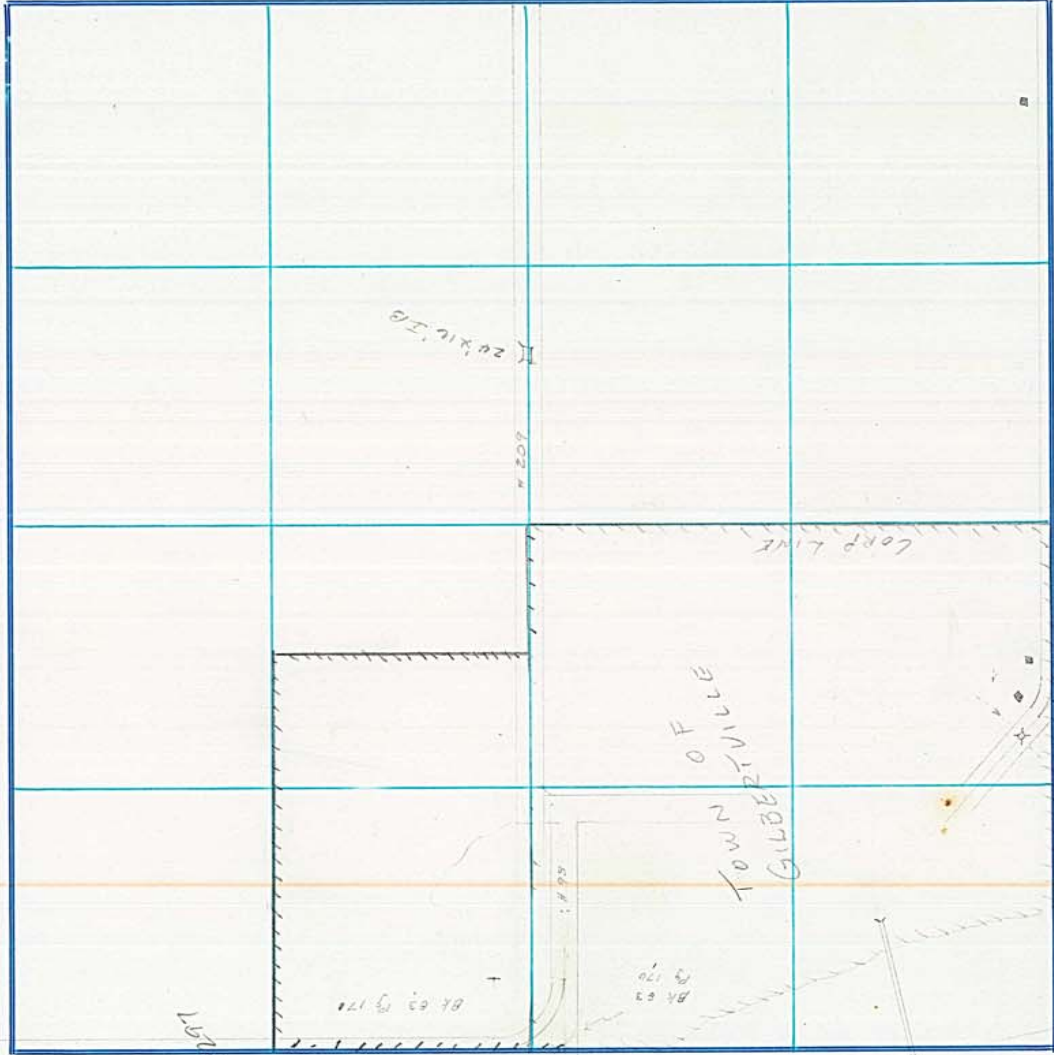

BRIDGE RECORD

Bridge SE - SW
Size 25' x 23.0'
Spans 1
Floor Conc 5/16
Stringers I-Beam
Abut. Conc
Piers
Year built 1954
Drainage area 1000 AC
Highwater

Bridge 04200-0.60 M. E. 0.50 M. S. NW/CR
Size 24' x 16
Spans 1
Floor Conc
Stringers I-Beam
Abut. Conc
Piers
Year built
Drainage area 700 AC
Highwater


Bridge
Size
Spans
Floor
Stringers
Abut.
Piers
Year built
Drainage area
Highwater

8' span
OK Dec 1962

11' open

GILBERTVILLE

SCALE 1 INCH = 300 FT.

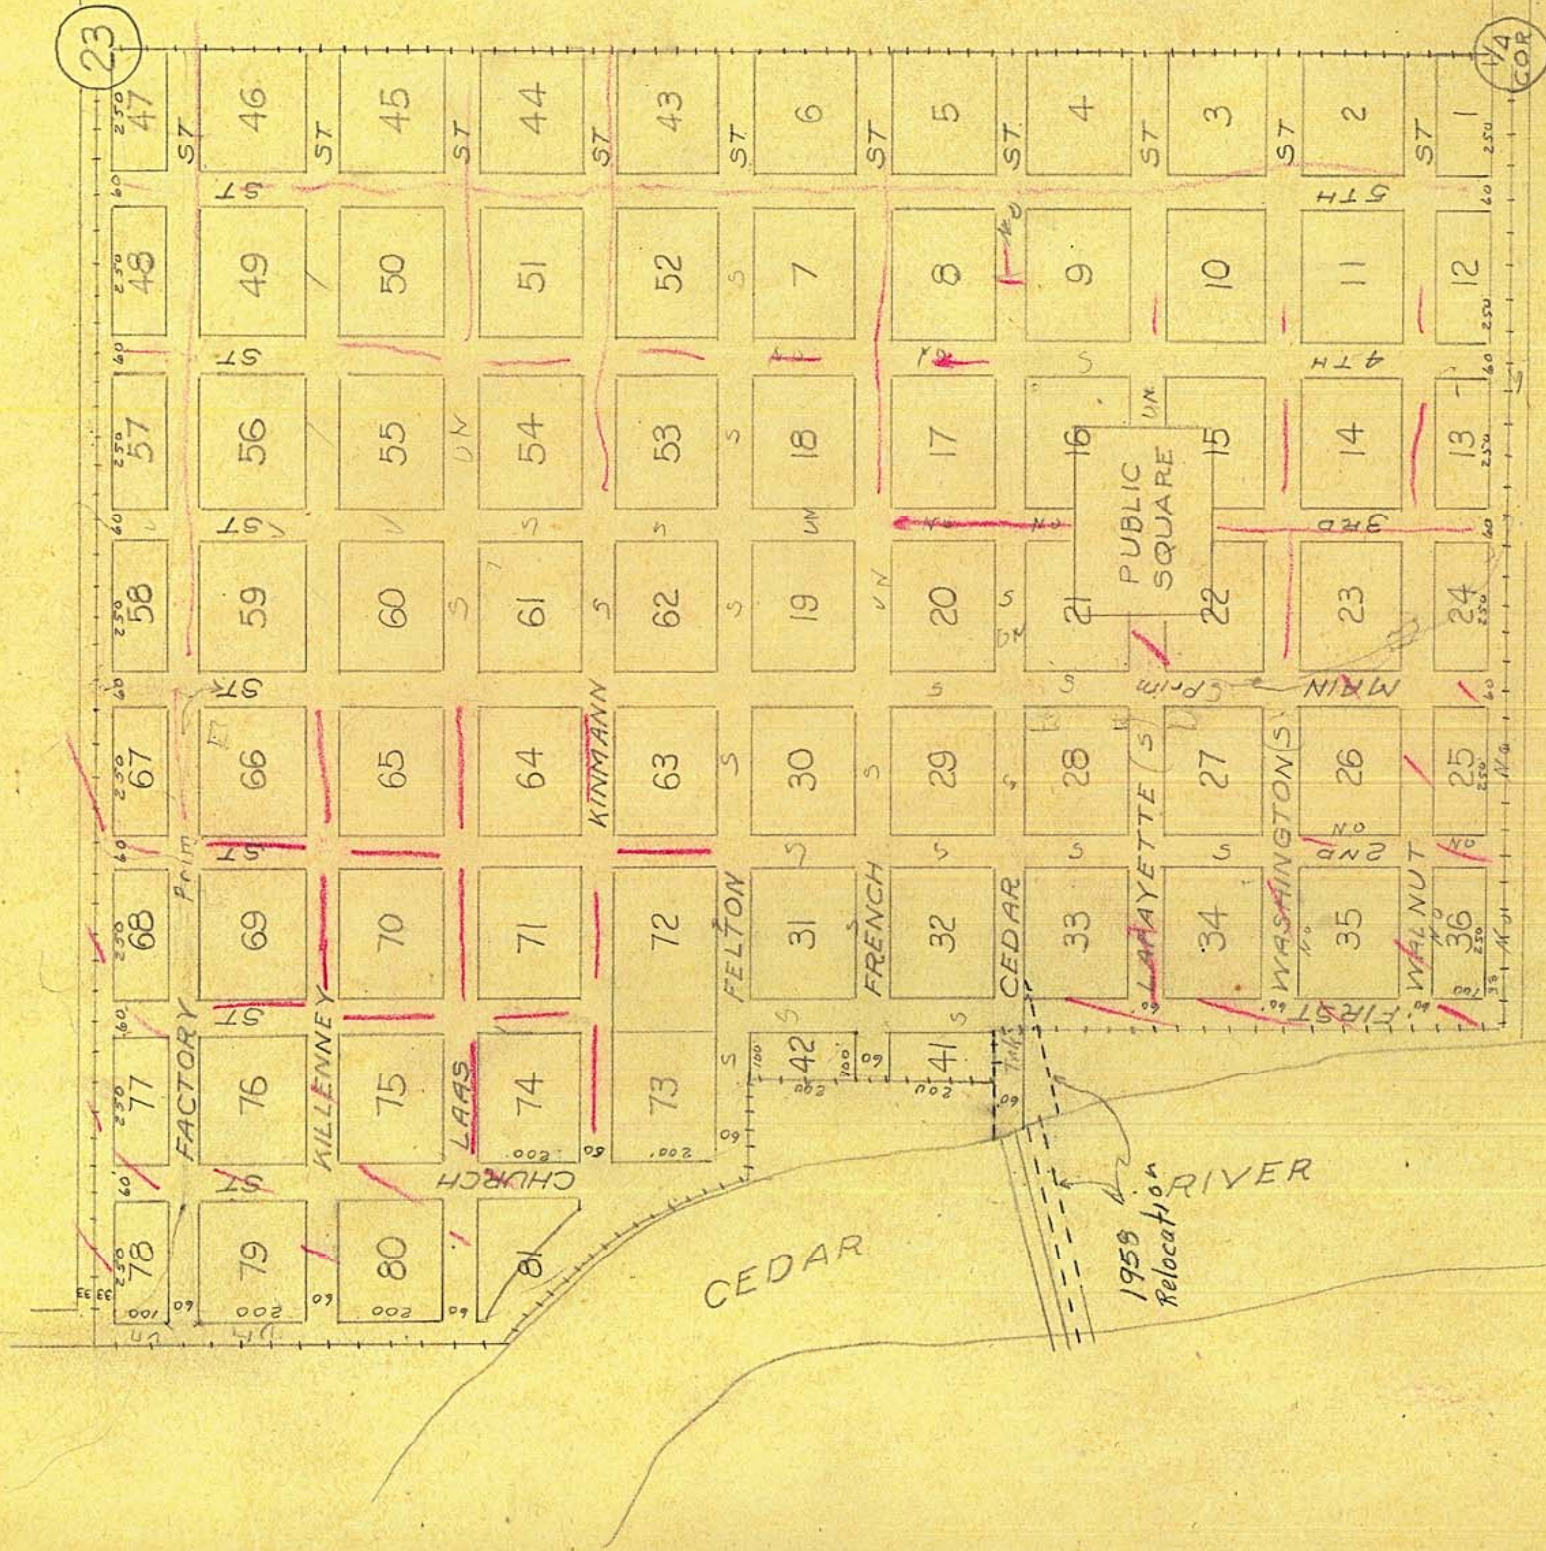

— = Vacated streets