

ESTABLISHMENT RECORD

Road North of section
Road No. 26
Recorded Road Calendar
Book 1 Page 24
Established width 66 feet

Road East of section
Road No. 87
Recorded Road Calendar
Book 1 Page 143
Established width 66 feet
12 Book 1, Page 12
52 " 1 " 121-122-123


Road
Road No.
Recorded
Book Page
Established width

CONSTRUCTION RECORD

ITEM	YEAR	QUANTITIES
Grading	1937	
Surfacing		

ITEM	YEAR	QUANTITIES
Grading		
Surfacing		

ITEM	YEAR	QUANTITIES
Grading		
Surfacing		

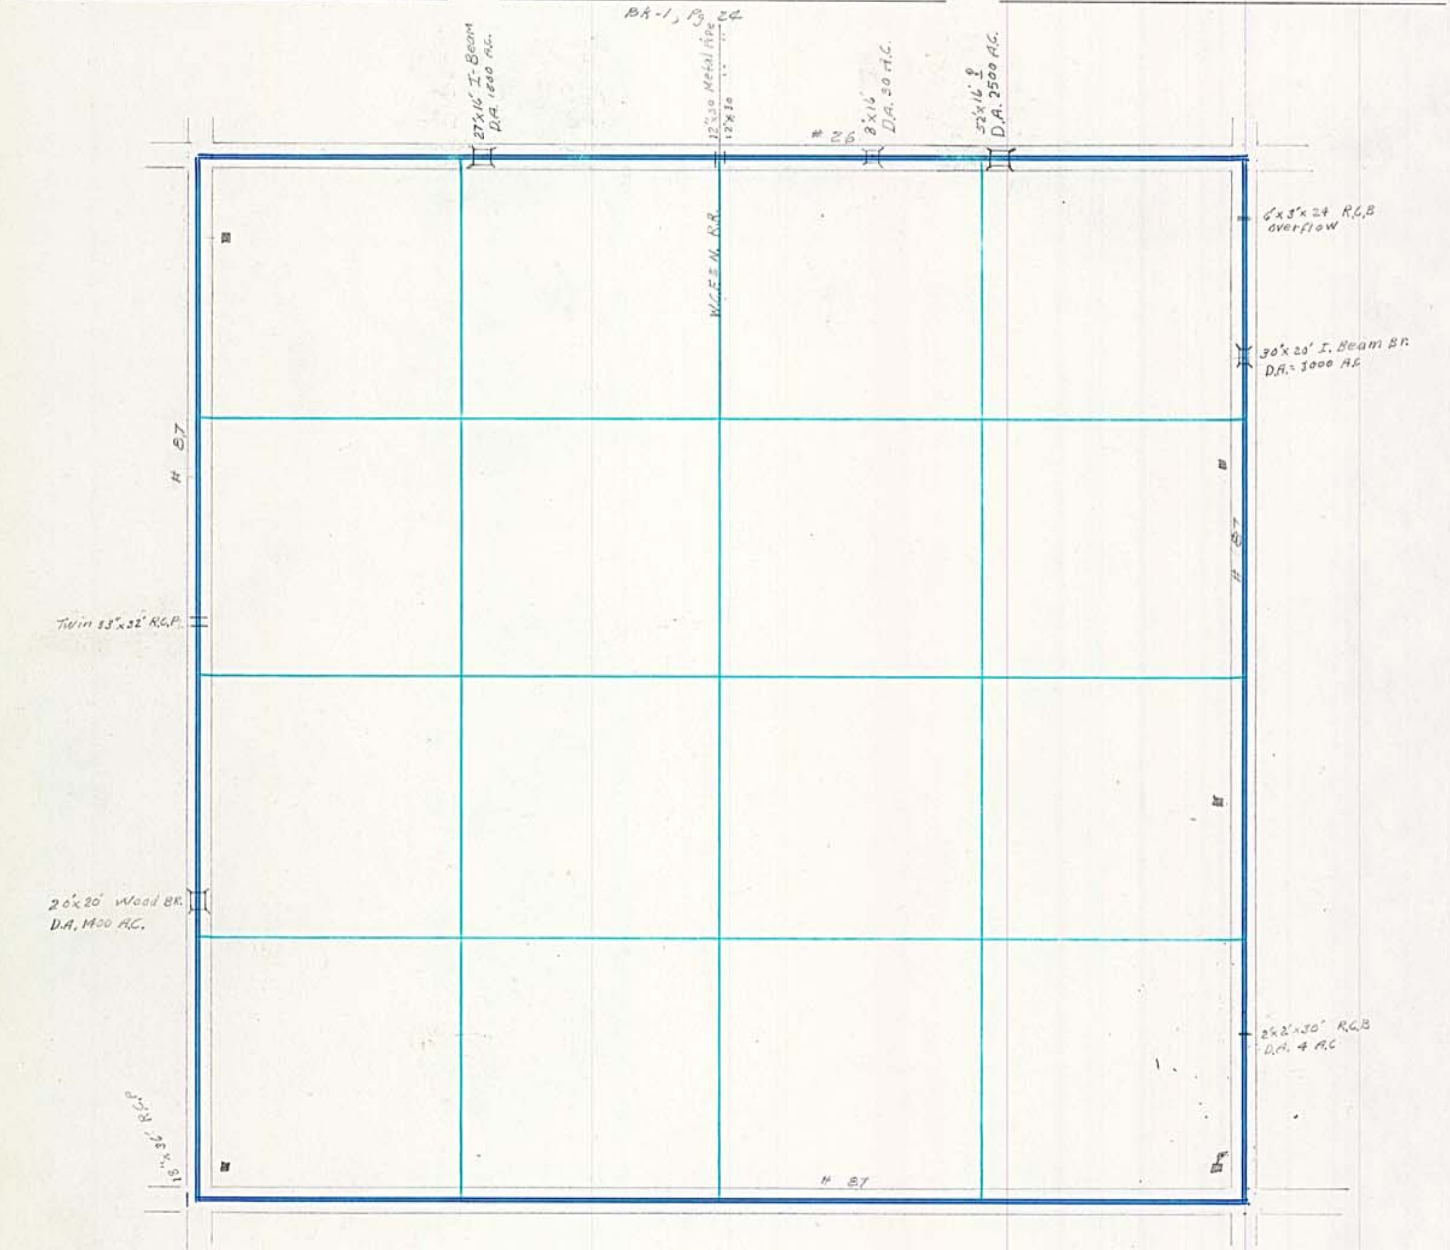

BRIDGE RECORD

Bridge 09840-0.77 M.E. NW COR
Size 75'x24'
Spans 3
Floor CONC
Stringers CONC SLAB
Abut. STUB
Piers
Year built 1967
Drainage area
Highwater

Bridge 09840-0.28 M.E. NW COR
Size 24'x24'
Spans 1
Floor CONC
Stringers I-Beam
Abut. CONC
Piers
Year built
Drainage area
Highwater

Bridge 09850-0.76 M.E. NW COR
Size 20'x20'
Spans 1
Floor wood
Stringers
Abut. CREU
Piers
Year built
Drainage area
Highwater

5.9 Open