


South East quarter of section 24 Township 89 Range 13 West

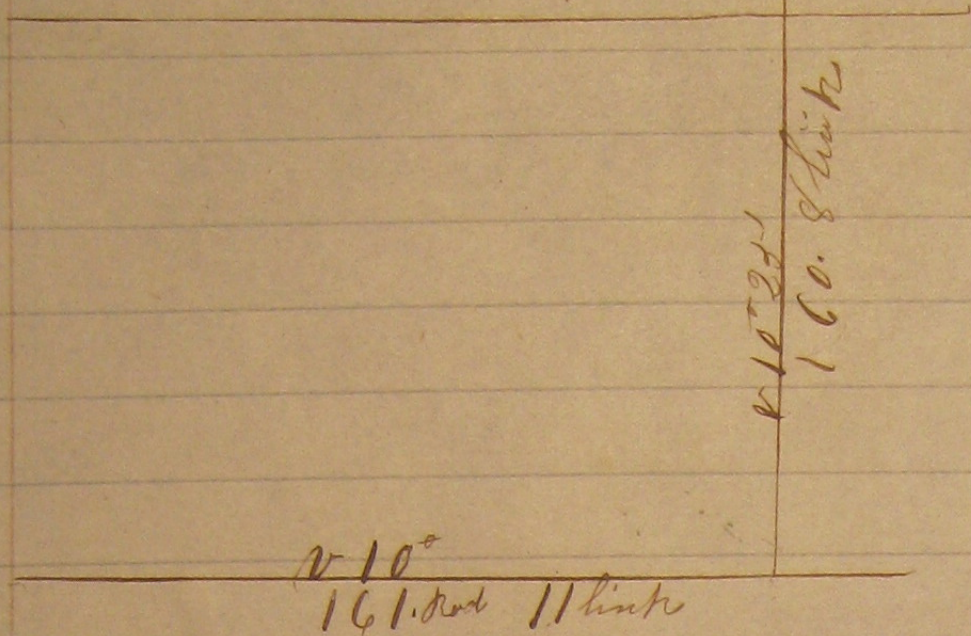

Surveyed at the request of Jonathan R. Pratt and for
him April the 23rd 1853.


John Warren } Chairman
Charles R. Edsall }

Charles R. Edsall

who were approved of and duly qualified by me
Geo W Miller

Geo W Miller

Dept. Surveyor

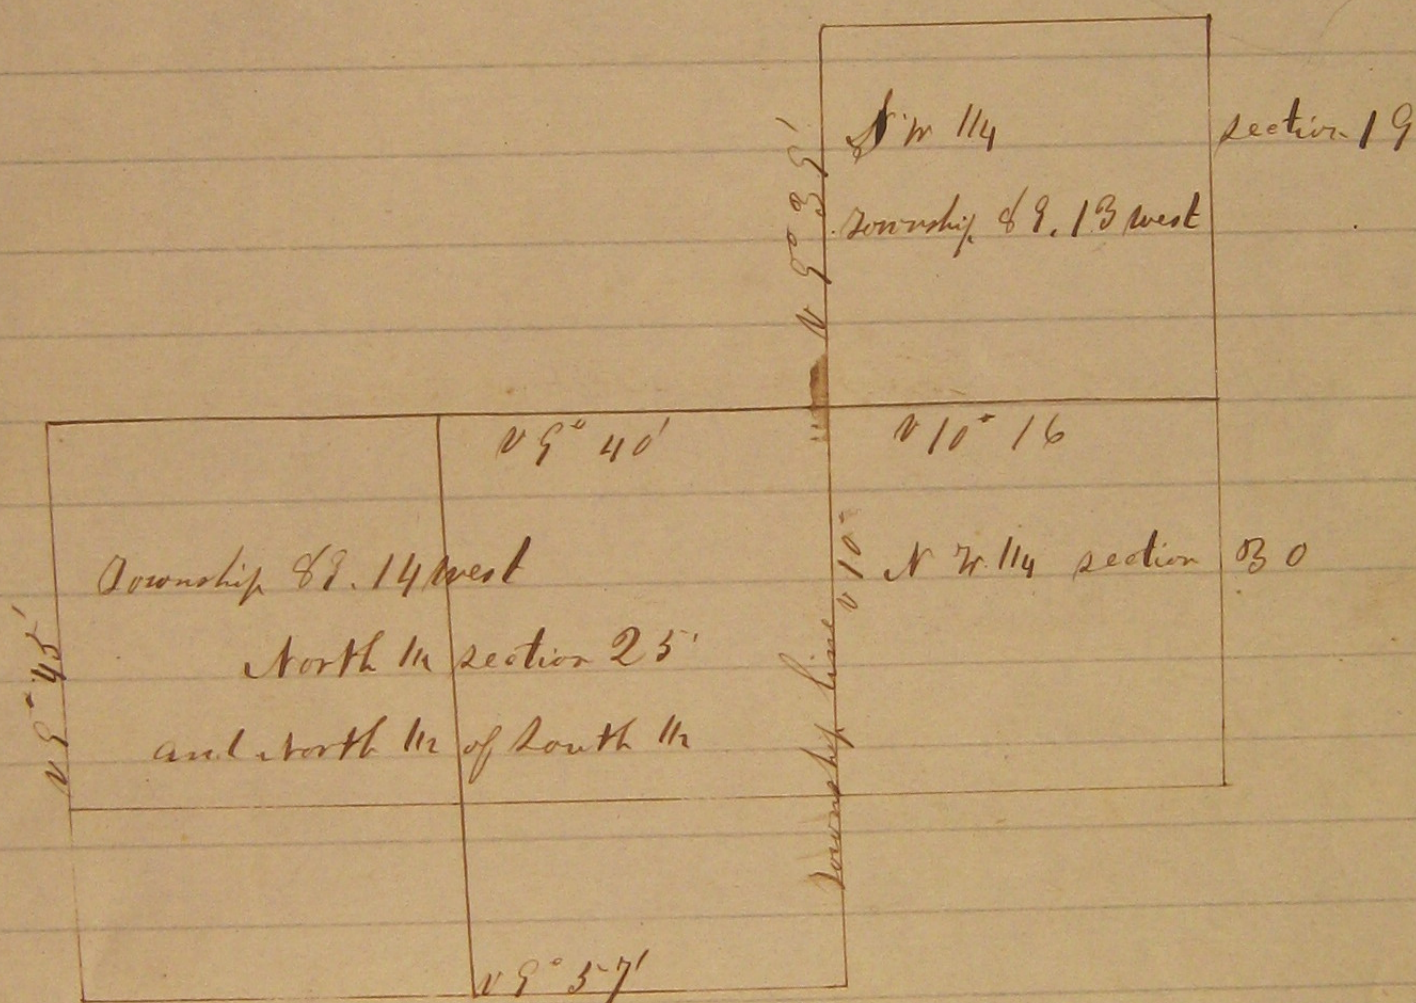

Made May 4th 53 at the request of Lehi C Brown for
Philo C Brown

Mark T. Adams }
Lamont T. Sherwood } Chairmen

Sam. J. Sherwood

Approved by Geo W Miller

Sept Surgeon

A Post pit, North Blink

A to B 74 rods by 21

Best pit north 3 links

B to C 79 rods 21 links

Original corner


Lot 2 79 rods 15 link

I post pit for the 3 links

D to C 79K 4 link

Cost per work 3 links,

Cl. 7 79K 151

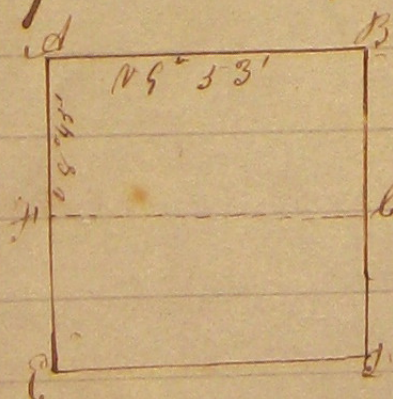

The S $\frac{1}{2}$ of the N E $\frac{1}{4}$ of section 21 and N $\frac{1}{2}$ of the
S E $\frac{1}{4}$ of the same section Township 88 Range 34

Made May the 14th 1835 for Jacob Locklin
at his request

S R Flick }
John Dull } Chairmen

John Dull

Geo W. Miller

Doyle Runyon