



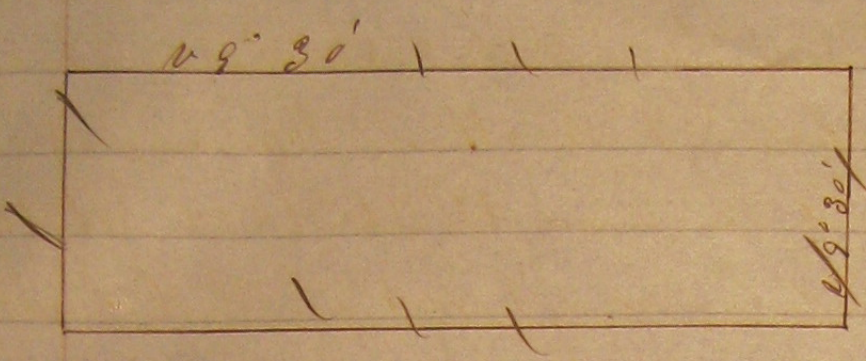


The South $\frac{1}{2}$ of the South $\frac{1}{2}$ of Section No. 7 in Township 87 North of Range No. 11 West and the South $\frac{1}{2}$ of the South East $\frac{1}{4}$ of Section No. 12 in Township 87 North of Range No. 12 West Surveyed January 5th 1856 for Edmund Sawyer and at his request Cornelius Morris & Chairman who were Edward Current } approved & sworn

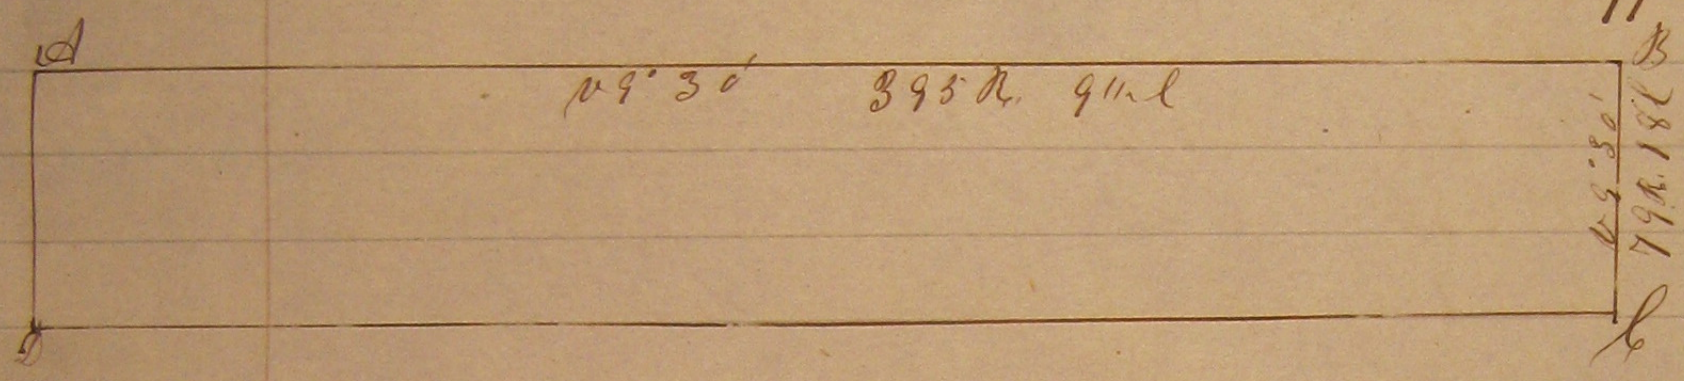

423 - 13
75
5 98
5 - 88
11.76

- A Basswood East 3 L
- Elm S $13^{\circ} E$ 1 L
- B Oak N $81^{\circ} W$ 9 L
- B Stone
- C original Section Corner
- D Bl. Oak N $81^{\circ} W$ 9 L

Surveyed by Geo. Willits Co. Surveyor

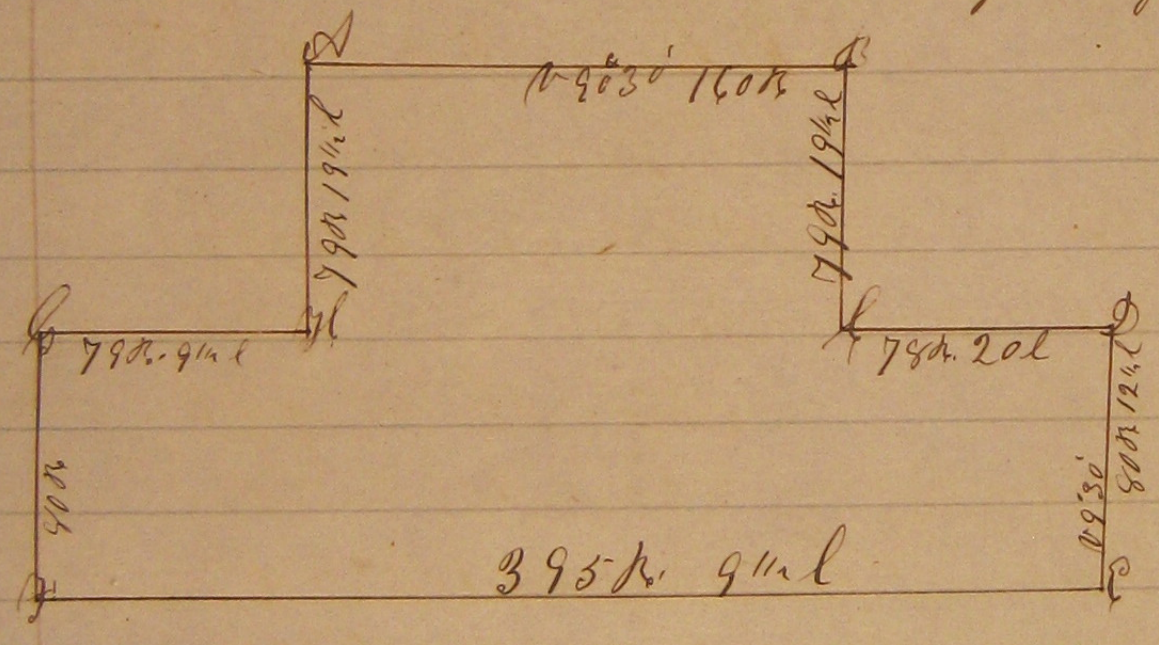

The South half of the N E $\frac{1}{4}$ of Section No. 12 in Township 87 North of Range No. 12 and the North half of the S E $\frac{1}{4}$ and the N E of the S W of the same Section. and the S W of the S W of Section No. 7 Township 87 North of Range No. 11 West. Surveyed January 5th 1856 for A & C Gray and at their request Robert Samuel & Chairman who were James Bailey } approved & sworn

- A Popple for corner
- B Stone
- C Original $\frac{1}{4}$ Corner
- D Post in mound pit about 3 L
- E Post in mound pit about 3 L
- F Stone
- G Stone
- H Stone

Surveyed by Geo. Willits Co. Surveyor