


Township 87 Range 15

Grundy County

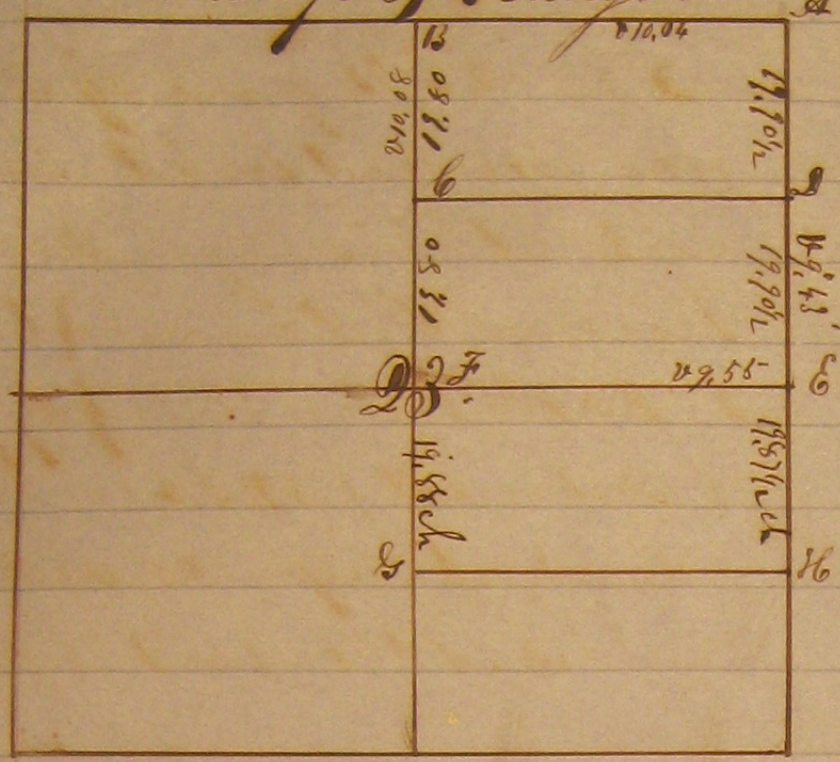


The North half of the N.E. Quarter of section 23, was surveyed for Wm. C. Bremer, and the South half of N.E. 1/4 Sec 23 T87. R15 was surveyed for John Freil at the request of each
Albert Vittum } Chainmen
Michael Alderman } approved & sworn

- A. N.E. Sec Cor
- B. N.W. Sec post
- C. Post in mound pit N.E.
- D. " " " "
- E. E 1/4 Sec Post
- F. Post in mound Pit N.E. Link
- G. Same
- H. Same

The N.W. 1/4 of S.W. 1/4 was surveyed for John W. Freil and at his request.
Jacob Bremer } Chainmen
John Freil } Approved & sworn

Surveyed by
April 24 & 26, 1856 J. W. Holmes
Dept Co Surveyor

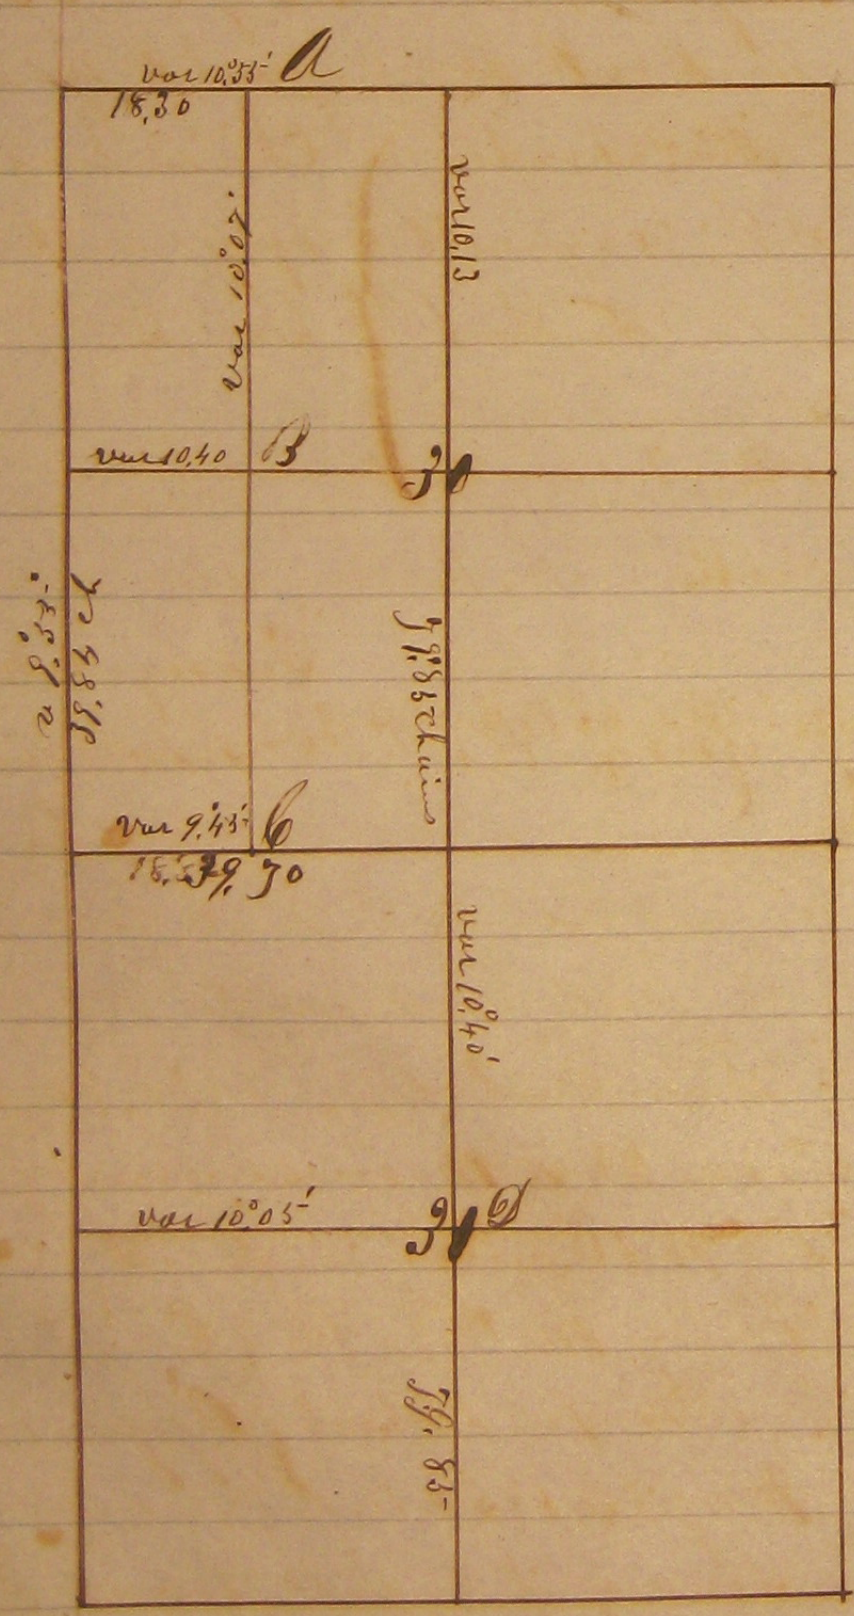

The W. 1/2 half N.W. 1/4 Quarter, the W. 1/2 half of the S.W. 1/4 Sec 30 and the N.W. 1/4 Sec 31 Township No. 87 N. of Range No. 14 West. were surveyed for Albert Vittum & at his request
Wm. C. Bremer } Chainmen
Jacob Bremer } Approved & sworn
A. B. C. D. Posts in mounds pits N.E.
Surveyed Apr 25. 56 by J. W. Holmes
Dept Co Surveyor