


Township No 89 Range 14

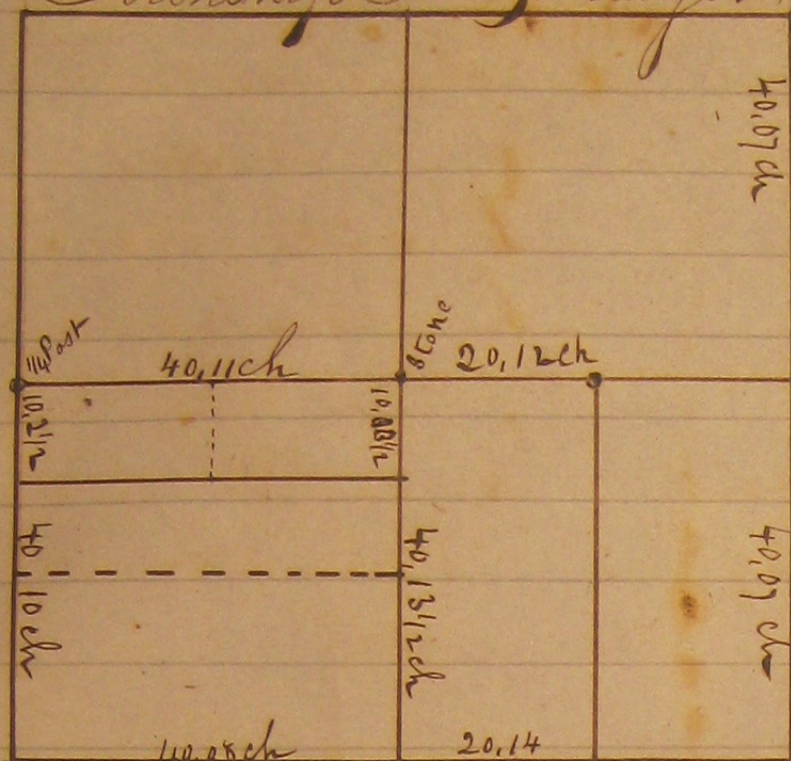

The $\frac{1}{2}$ of $\frac{1}{4}$ of S.W. $\frac{1}{4}$ of S.W. gr. $\frac{1}{2}$ of $\frac{1}{4}$ of S.W. gr and $\frac{1}{2}$ of S.E. gr were surveyed at the request of J. B. Cooley

By Partridge
Daniel Steere }
S. S. Brown } Chairman
Approved & Sworn

The North quarter part of Sec 13
T 89 R 14 is 33 feet South and
42 feet West of the South East
Corner of Block No 4 of R.P. Spens
Addition to Cedar Falls


The east quarter Post was wanting, which was established
for the purpose of determining other corners by running from
S.E. to North East corner placing it mid-way

Surveyed July 21st 22nd & 23rd 1857.

By J. W. Holmes

Deputy Surveyor

Township No 88 North Range 10 West

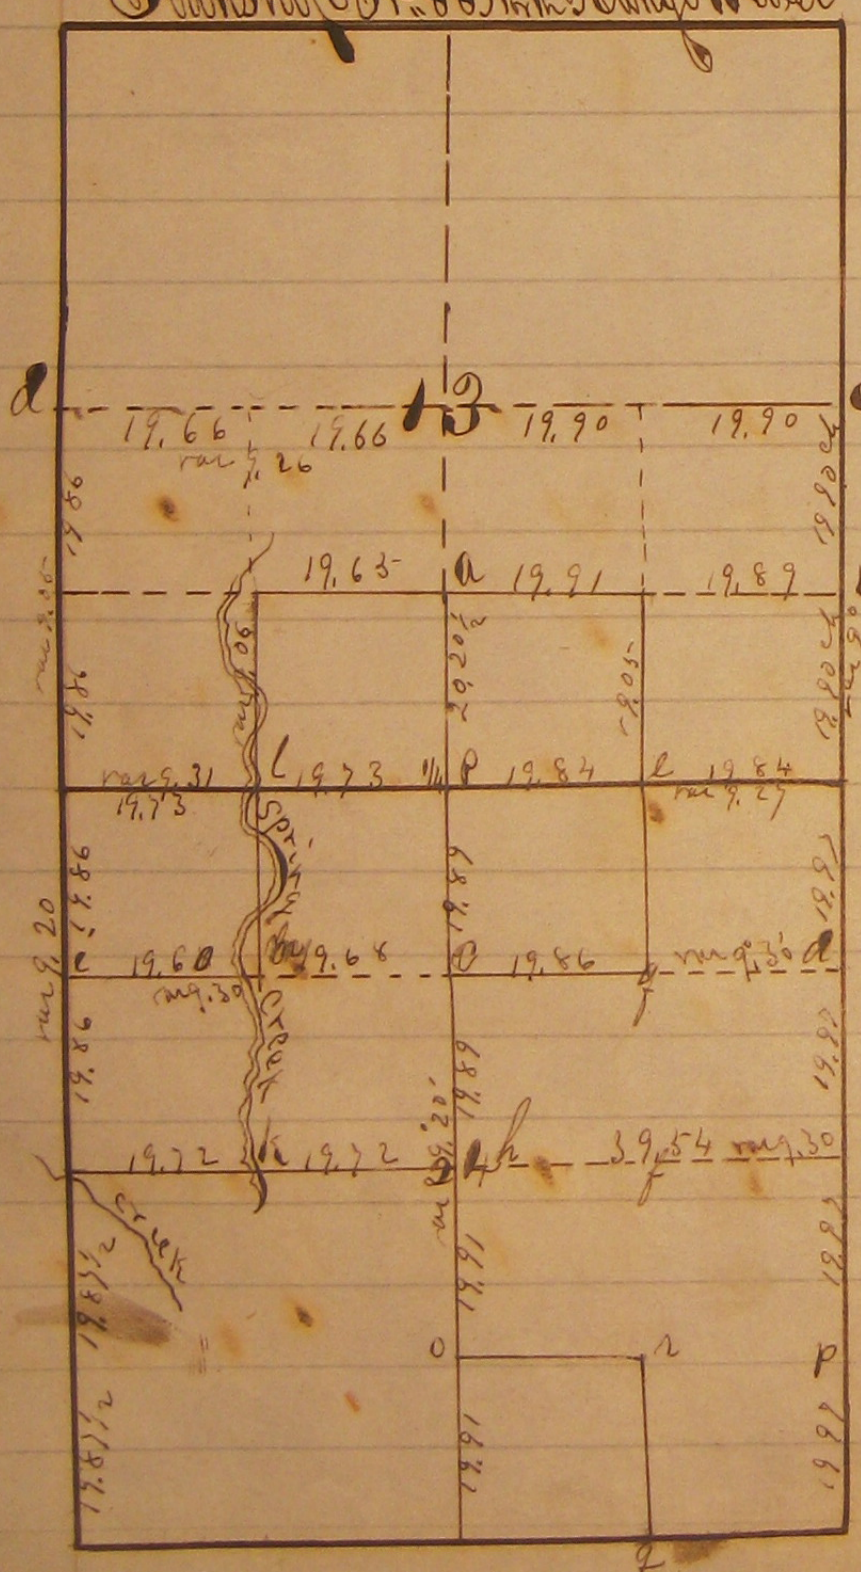

The S.E. $\frac{1}{4}$ of S.W. $\frac{1}{4}$ of Sec 13. The E. $\frac{1}{2}$ of S.W. $\frac{1}{4}$ &
the S.W. $\frac{1}{4}$ of S.W. $\frac{1}{4}$ Sec 24. Township 88 Range 10
were surveyed for Charles W. Corwin at
his request. The S.W. $\frac{1}{4}$ of S.E. $\frac{1}{4}$ Sec 13 and
S.W. $\frac{1}{4}$ of S.E. $\frac{1}{4}$ Sec 24, were surveyed for
Aaron Burr Mather at his request

The S.W. $\frac{1}{4}$ of S.W. gr. and South West quarter of
Sec 24, were surveyed for Lieut. Bryant
at the request of James B. Able

The S.W. $\frac{1}{4}$ of S.E. $\frac{1}{4}$ surveyed for Patrick Powers
at his request.

John Smart } Chairman
E. J. Love } Approved and sworn

Corner at C
Sec 24 } Br Oak 10 in diam S 82° 34' E 20 links dist
" " 12 " " N 13° 57' E 24 " "
" " 4 " " S 25° 20' W 0.28 " "
Witness Corner Stone 50 links West
Br Oak 8 in diam N 13° 28' E 443 links
" " 18 " " S 86° 30' W 286 " "
" " 18 " " S 73° 30' W 336 " "
Witness Corner Stone 50 links West