


Co. 88 25 W

Sec 4 T90 R14 N14E

529
 Survey 25 or 26
 Alcot 61833 665
 Alcot 10520662

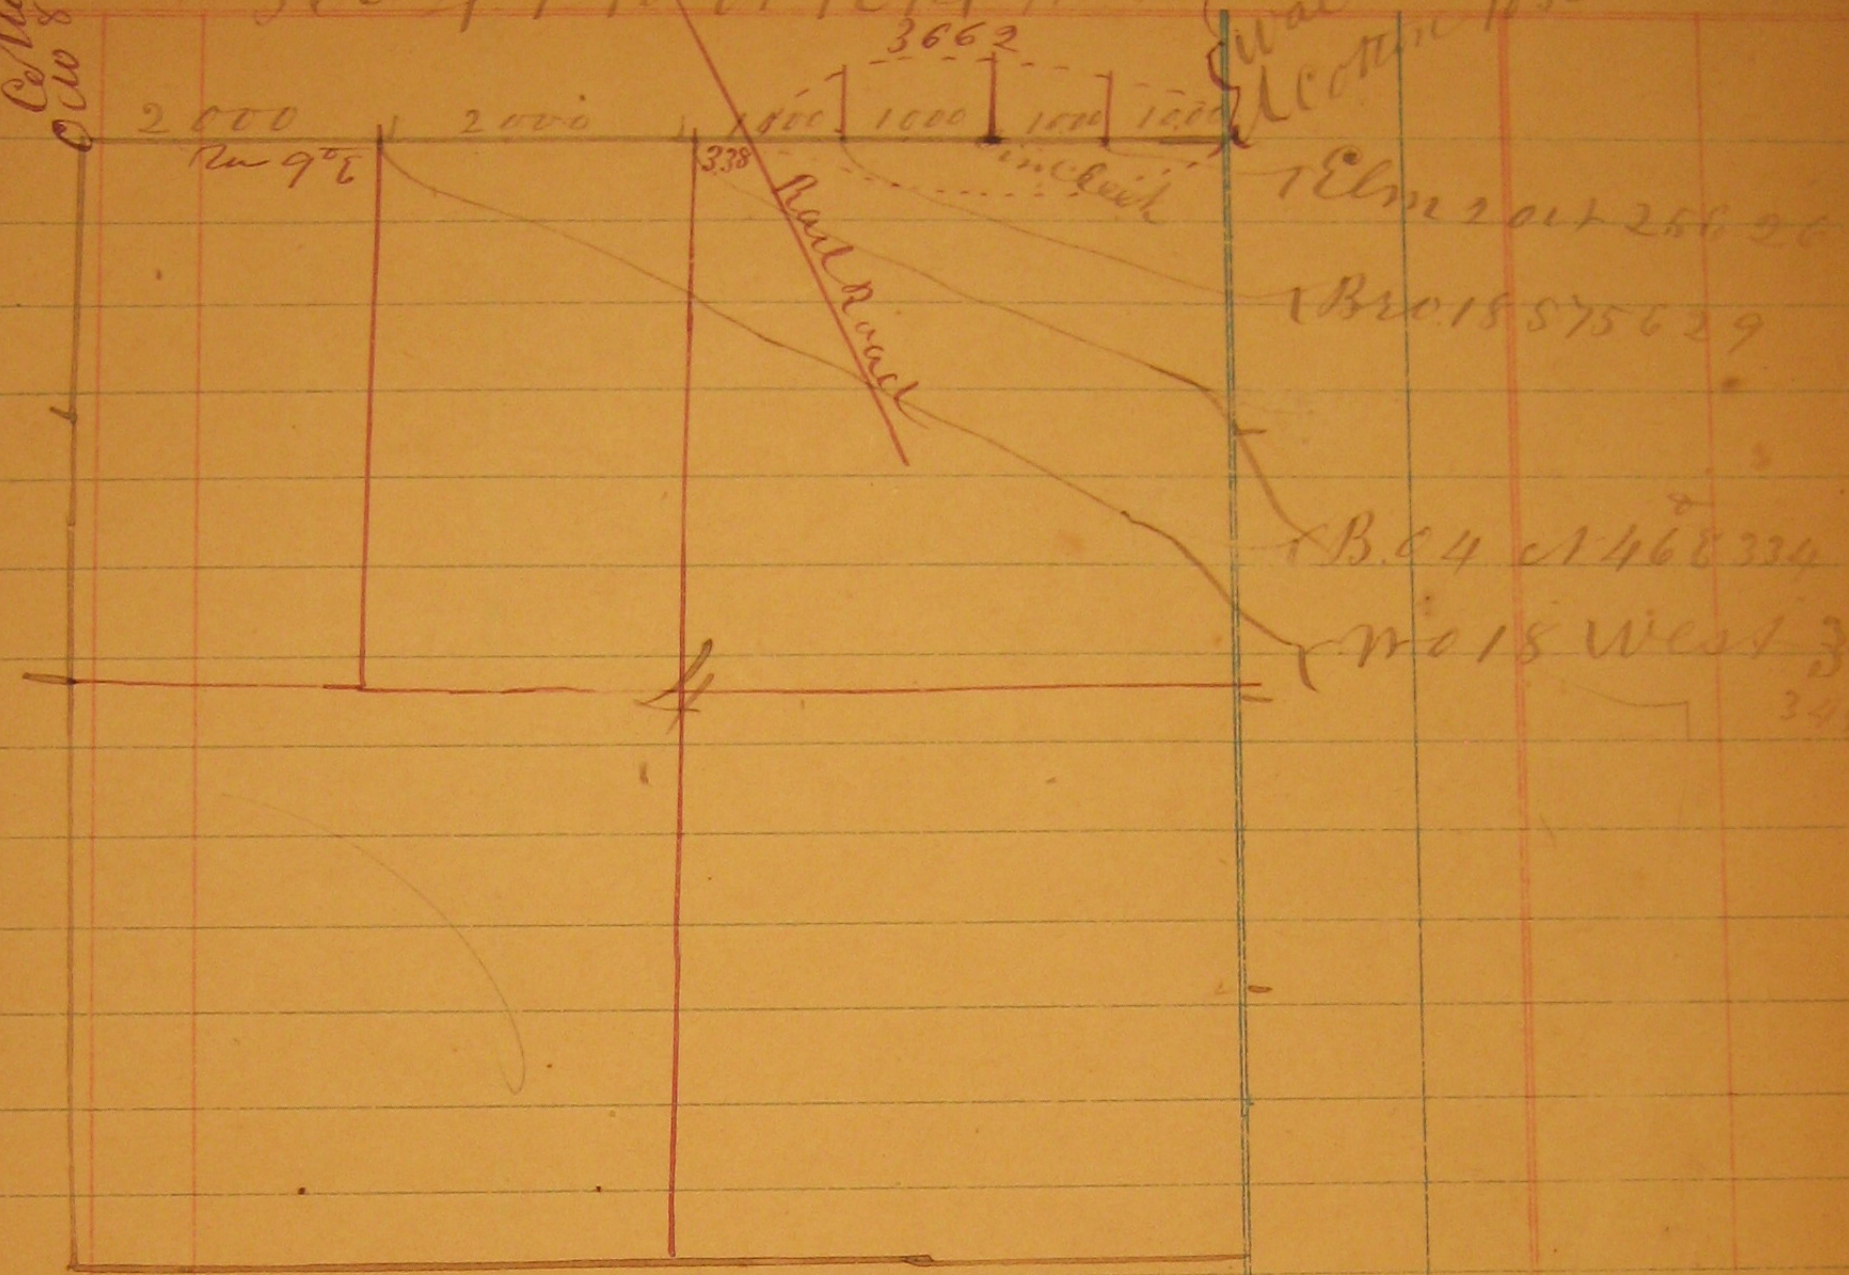

North boundary of Sec 4 T90 R14 S1W
 Jan 31, 1873 by J. Ball & Son

$\begin{array}{r} 65 \\ 6 \\ \hline 716 \\ 2790 \\ \hline 11290 \end{array}$	$\begin{array}{r} 62 \\ 2 \\ \hline 372 \\ 409 \end{array}$	$\begin{array}{r} 36 \\ 6 \\ \hline 216 \\ 216 \\ \hline 238 \end{array}$	$\begin{array}{r} 238 \\ 278 \\ \hline 228 \\ 2630 \end{array}$
$\begin{array}{r} 3662 \\ 1972 \\ \hline 21972 \\ 24164 \\ \hline 22352 \\ 26404 \end{array}$	$\begin{array}{r} 338 \\ 2029 \\ \hline 26229 \\ 23039 \end{array}$	$\begin{array}{r} 345 \\ 70 \\ \hline 2070 \\ 2070 \\ \hline 2190 \end{array}$	$\begin{array}{r} 40.4 \\ 2635 \\ \hline 0.9 \\ 4.9 \\ 655 \\ \hline 660.3 \end{array}$