


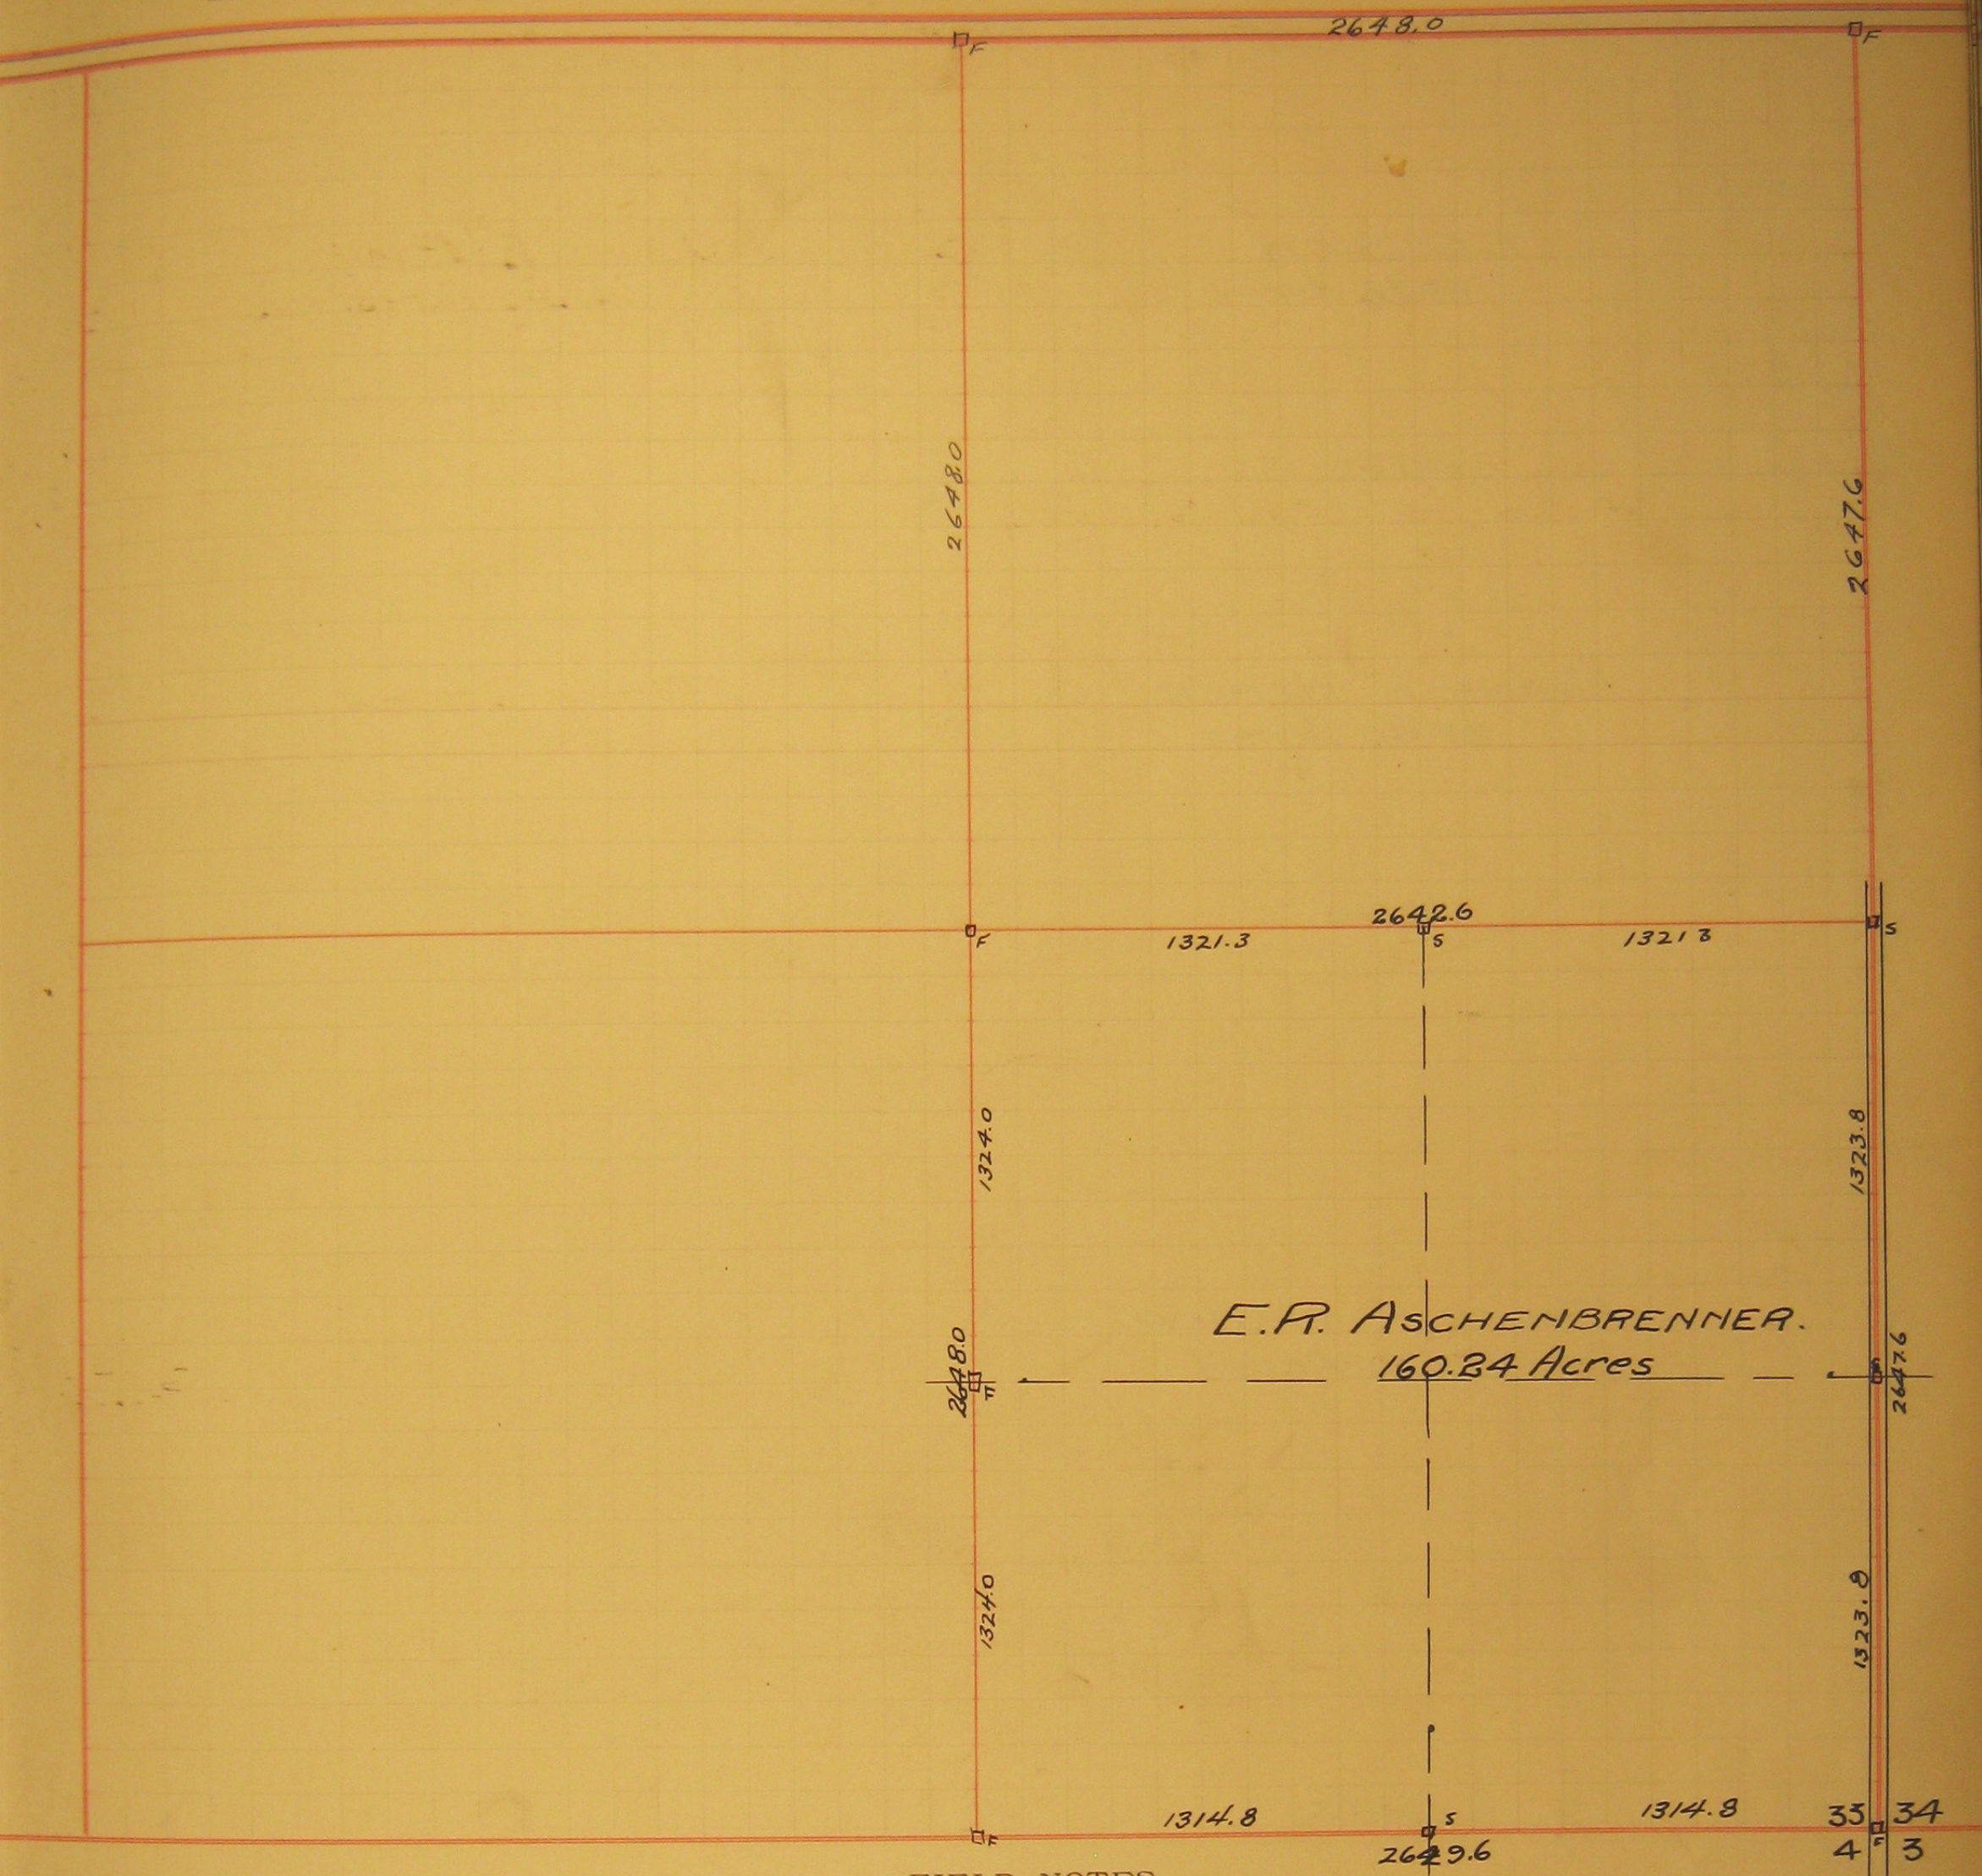

FIELD NOTES.

Corners	Bearing Trees	Inches in Diameter	Courses They Bear	Links Distant	Character of Lands	REMARKS	Corners	Bearing Trees	Inches in Diameter	Courses They Bear	Links Distant	Character of Lands	REMARKS
Apr. 20-1915	Survey in E 1/4					J.W. Brandt & W.A. Sitts							Sketch #
						1929 SE Corner 33-87-14							See Book #86 Page #25
						1929 NE Corner 33-87-14							" " " " "

The _____ of Section _____, Township _____, Range _____, West
5th P. M., Iowa, was surveyed by me on the _____ day of _____, 1_____, at request of _____, were chainmen duly
approved and sworn by me on the _____ day of _____, 1_____, and the above is a true and correct plat and field
notes of the said survey. _____ County Surveyor.