


Sec. 24

Twp. 89, Range 14, West 5th P. M. 71

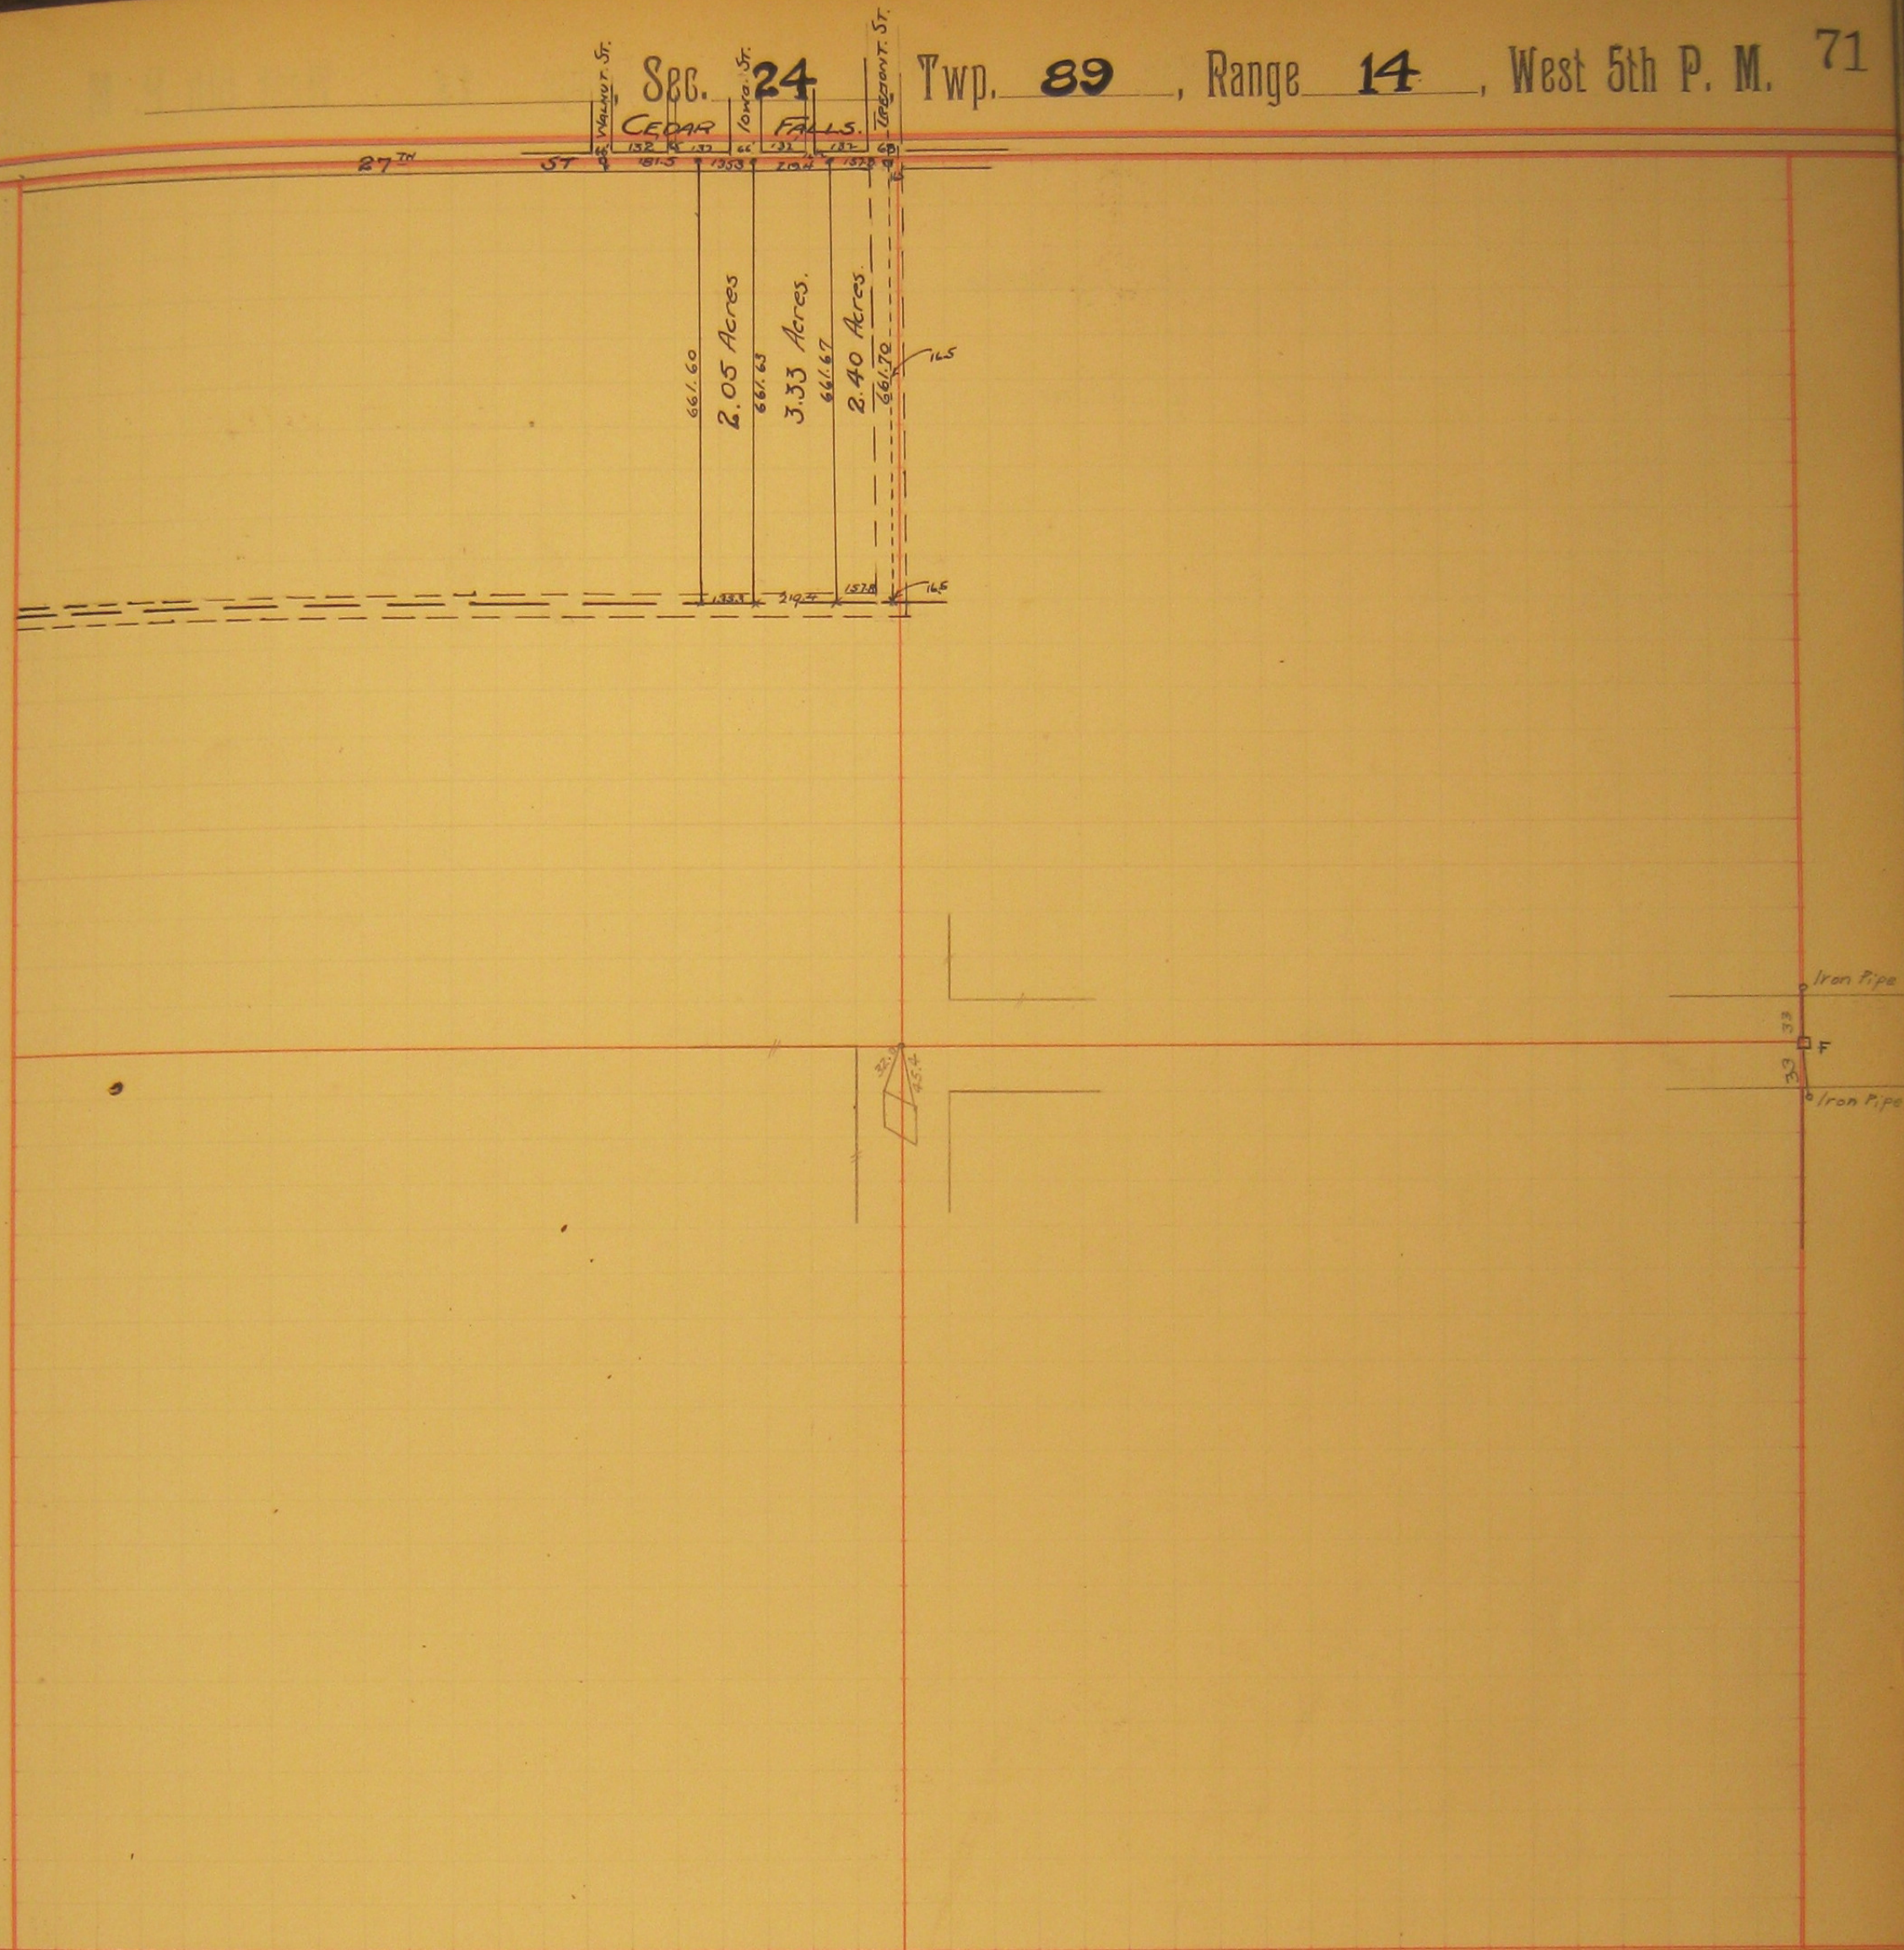

FIELD NOTES.

Corners	Bearing Trees	Inches in Diameter	Courses They Bear	Links Distant	Character of Lands	REMARKS	Corners	Bearing Trees	Inches in Diameter	Courses They Bear	Links Distant	Character of Lands	REMARKS
Survey in NW 1/4 May 11-1915							J.W. Brandt & W.A. Sitts - See Sketch #						
							Center Sec. 24-89-14 See Book No. 91 Page No. 42						
							E 1/4 Cor. Sec. 24-89-14 See " 91 " " 42						

The.....of Section....., Township....., Range....., West 5th P. M., Iowa, was surveyed by me on the..... day of....., at request of....., were chainmen duly approved and sworn by me on the..... day of....., and the above is a true and correct plat and field notes of the said survey. County Surveyor.