


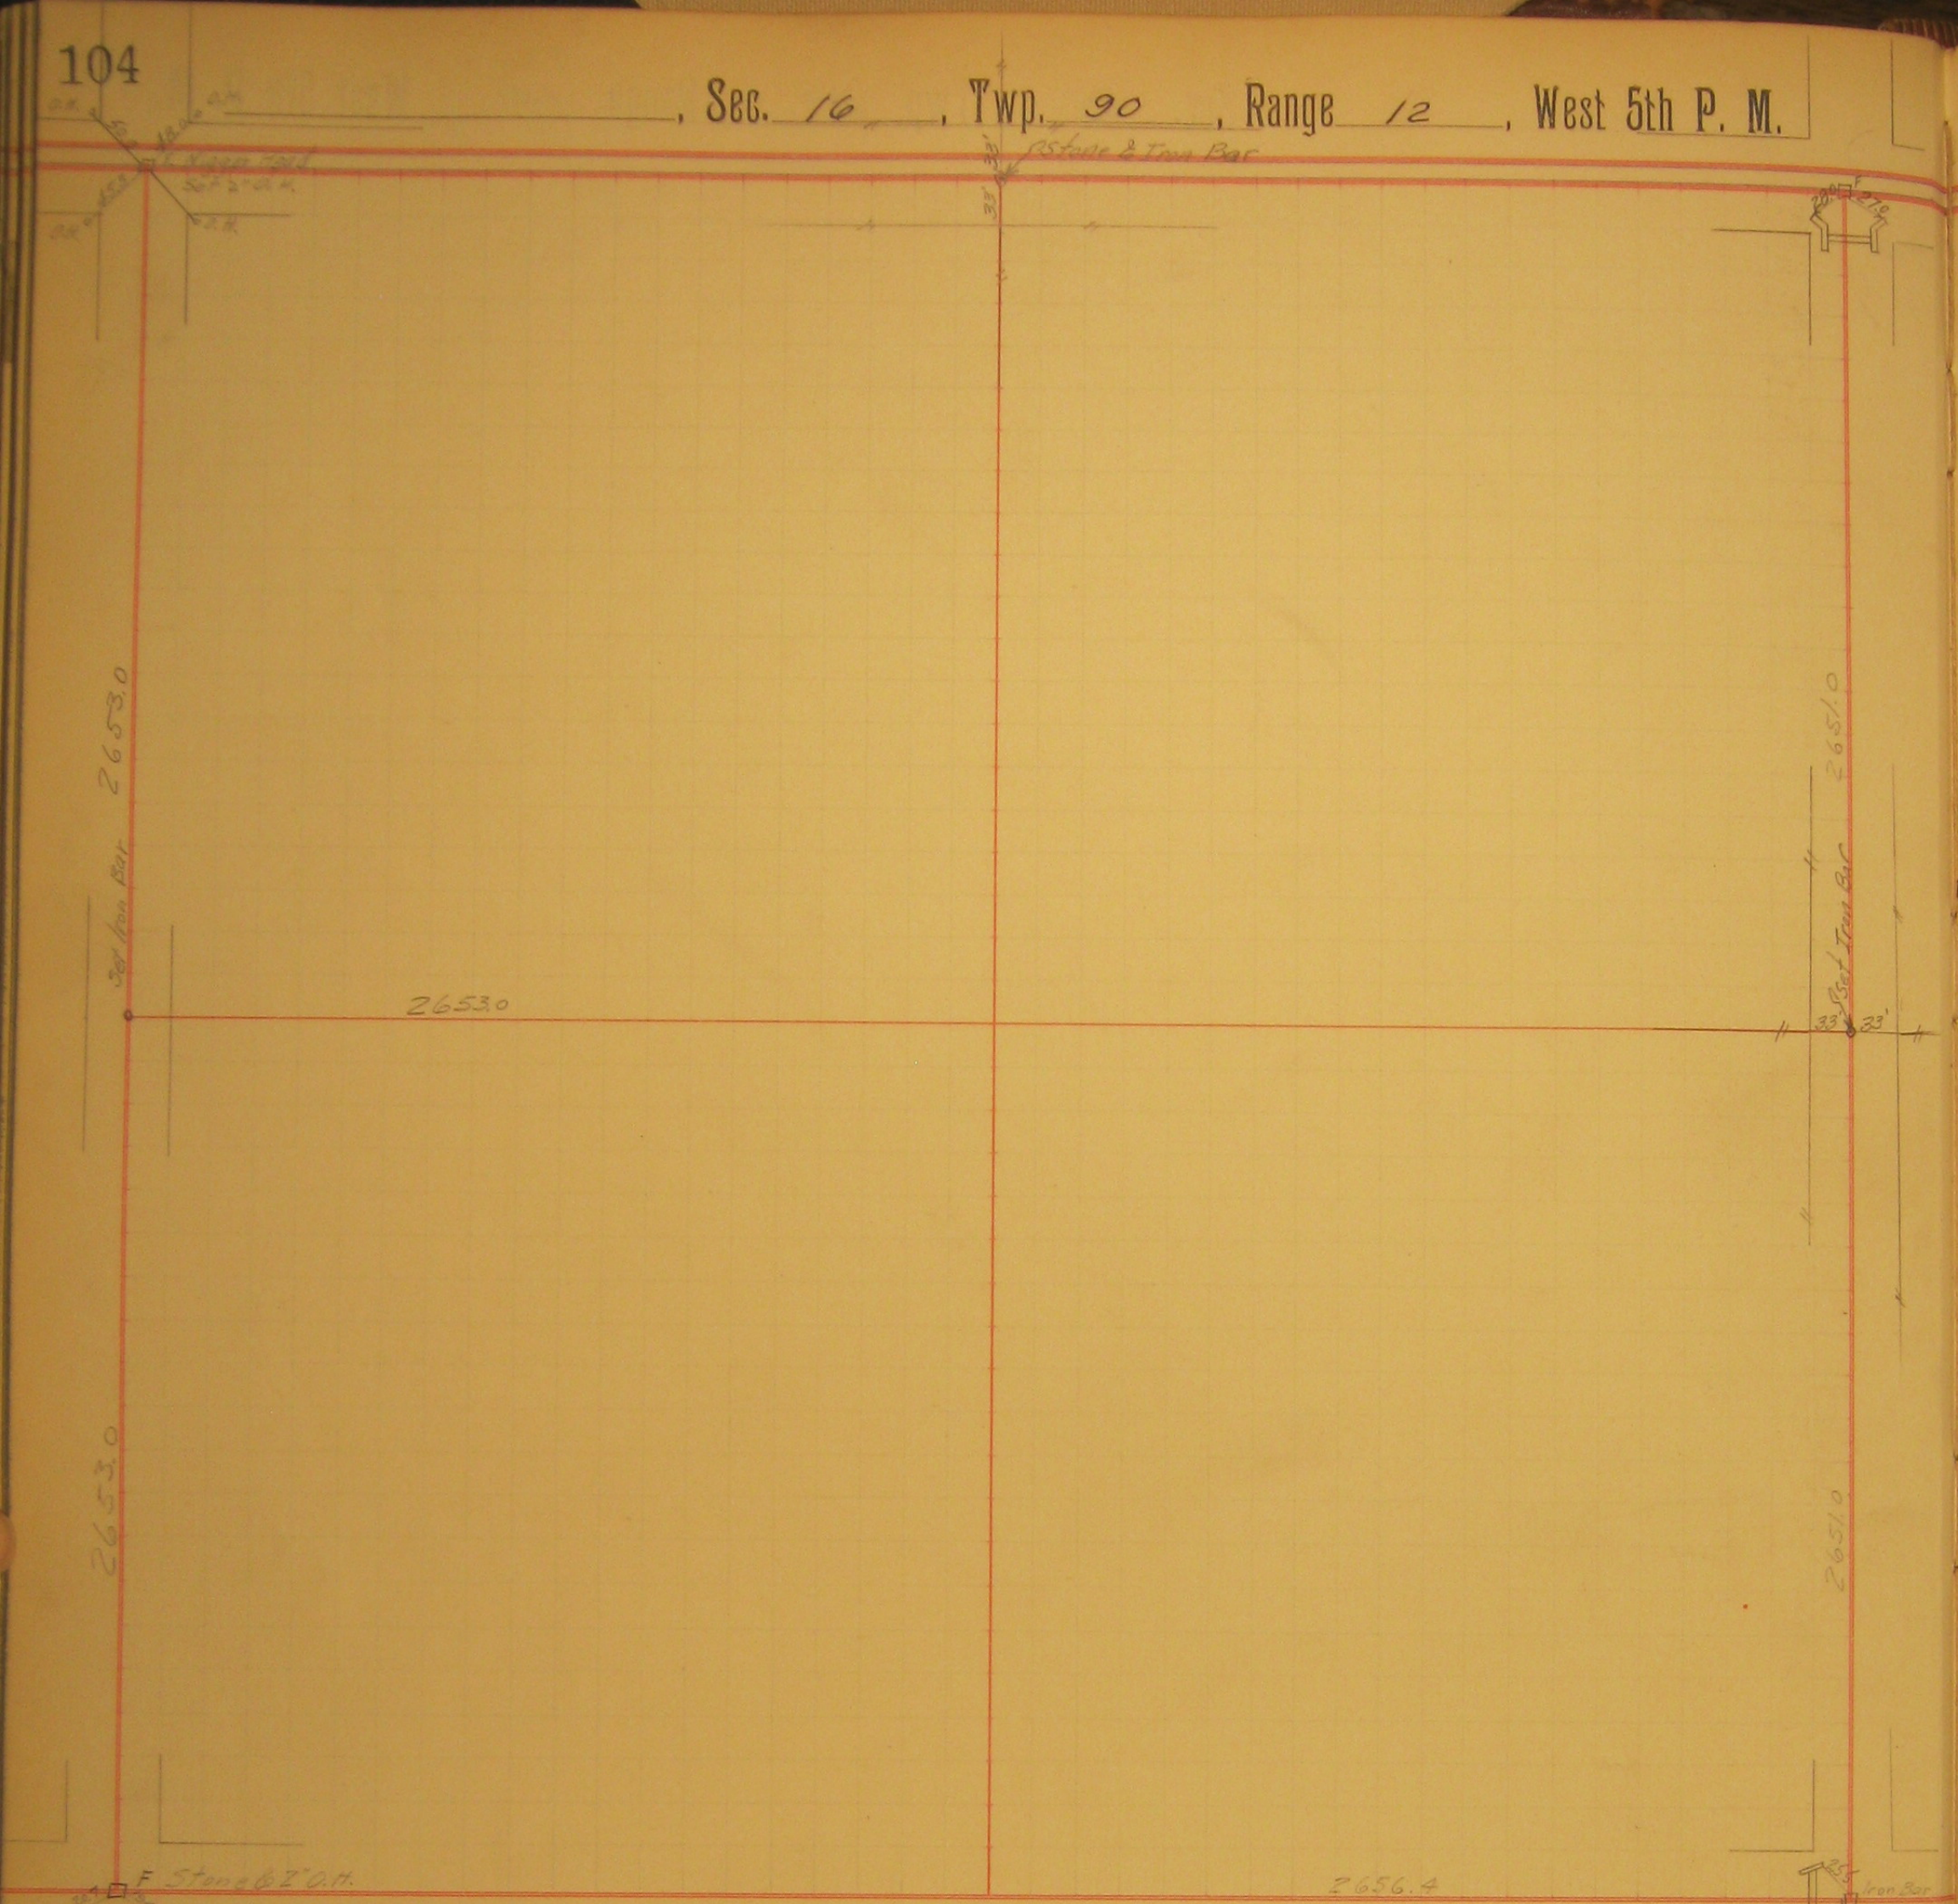

FIELD NOTES.

Corners	Bearing Trees	Inches in Diameter	Courses They Bear	Links Distant	Character of Lands	REMARKS	Corners	Bearing Trees	Inches in Diameter	Courses They Bear	Links Distant	Character of Lands	REMARKS
						July 1, 1929	SW Corner						See Book #86 Page #37
							SE Corner						See Book No. 91 Page #36
							NE Corner						See Book No. 91 Page #36.
							NW Corner						" 91 " #51.
							W 1/4						" 91 " #51.
							E 1/4						" 139 " #17
							N 1/4						" 139 " #17

The _____ of Section _____, Township _____, Range _____, West
5th P. M., Iowa, was surveyed by me on the _____ day of _____ 1_____, at request of _____
_____, were chainmen duly
approved and sworn by me on the _____ day of _____ 1_____, and the above is a true and correct plat and field
notes of the said survey. _____ County Surveyor.