


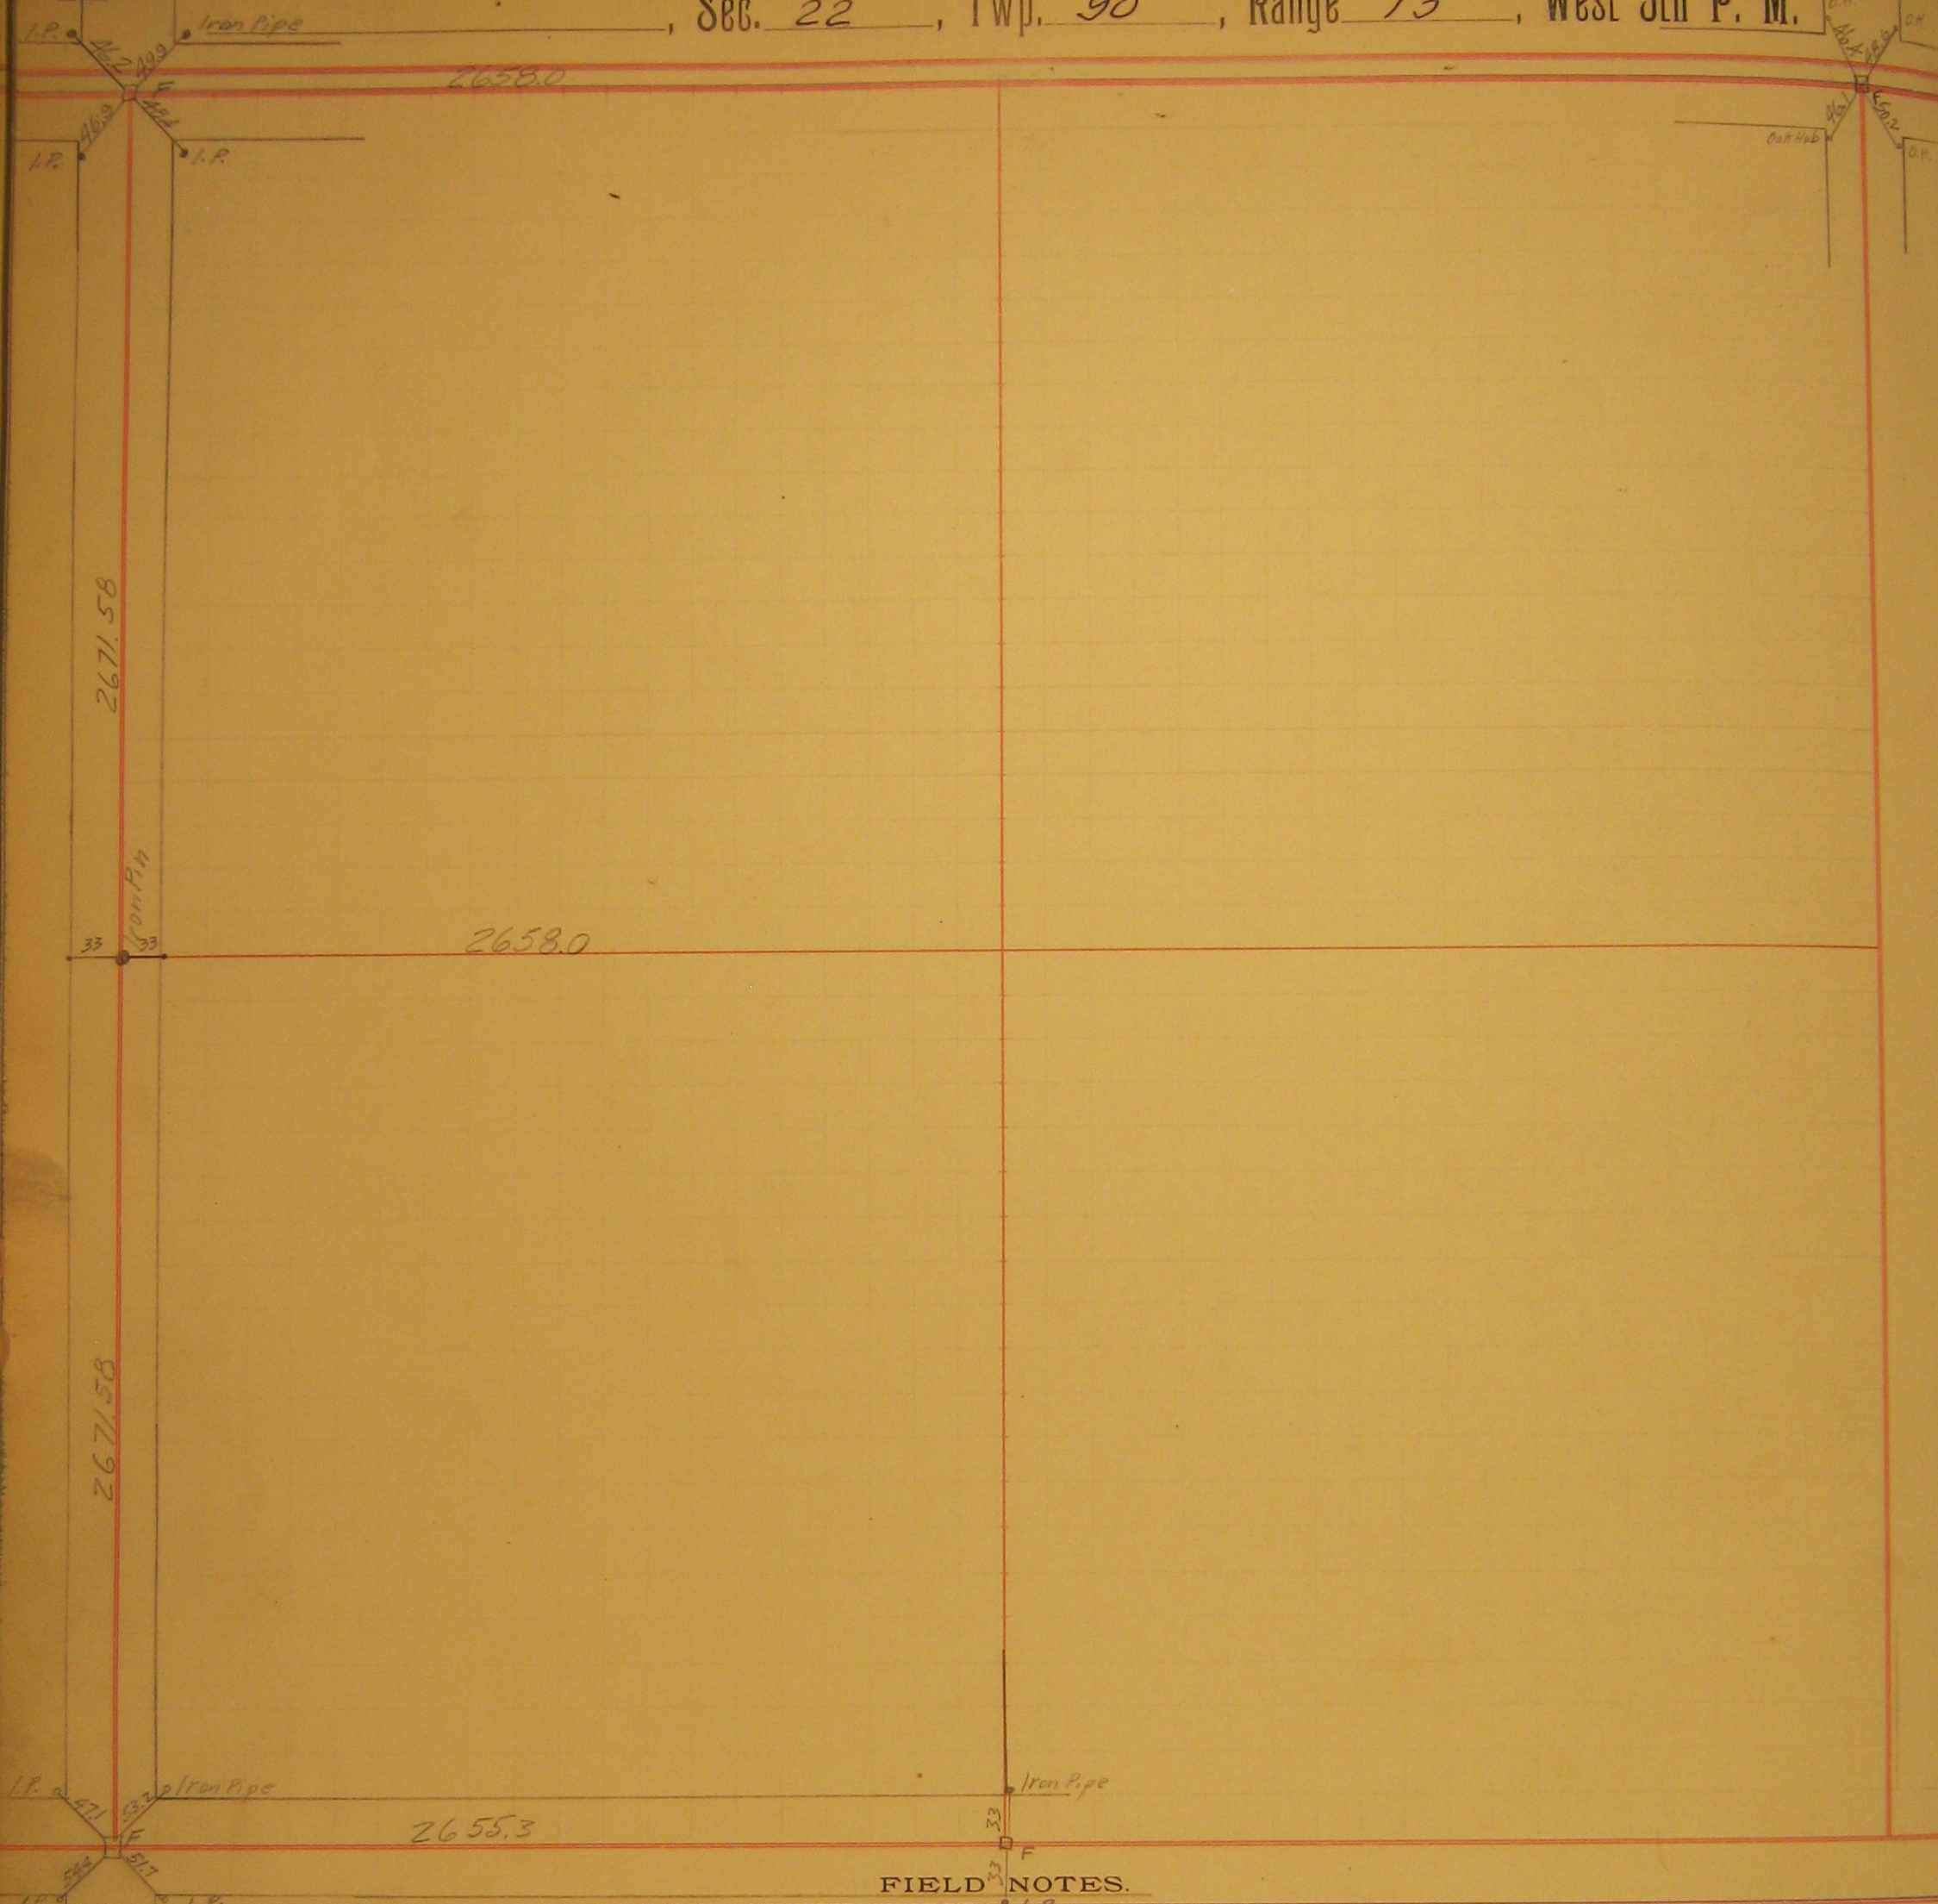

FIELD NOTES.

Corners	Bearing Trees	Inches in Diameter	Courses They Bear	Links Distant	Character of Lands	REMARKS	Corners	Bearing Trees	Inches in Diameter	Courses They Bear	Links Distant	Character of Lands	REMARKS
						NW Cor. Sec. 22-90-13 Sec Book #91 Page #25							
						W 1/2 Cor. Sec. 22-90-13 " " " "							
						SW Cor. Sec. 22-90-13 " " " "							
						S 1/2 Cor. Sec. 22-90-13 " " " "							
						N.E. Cor. Sec. 22-90-13 " " " #75							

The _____ of Section _____, Township _____, Range _____, West
5th P. M., Iowa, was surveyed by me on the _____ day of _____, 1_____, at request of _____,
_____ were chainmen duly
approved and sworn by me on the _____ day of _____, 1_____, and the above is a true and correct plat and field
notes of the said survey. _____ County Surveyor.