


Sec. 32, Twp. 89, Range 14, West 5th P. M.

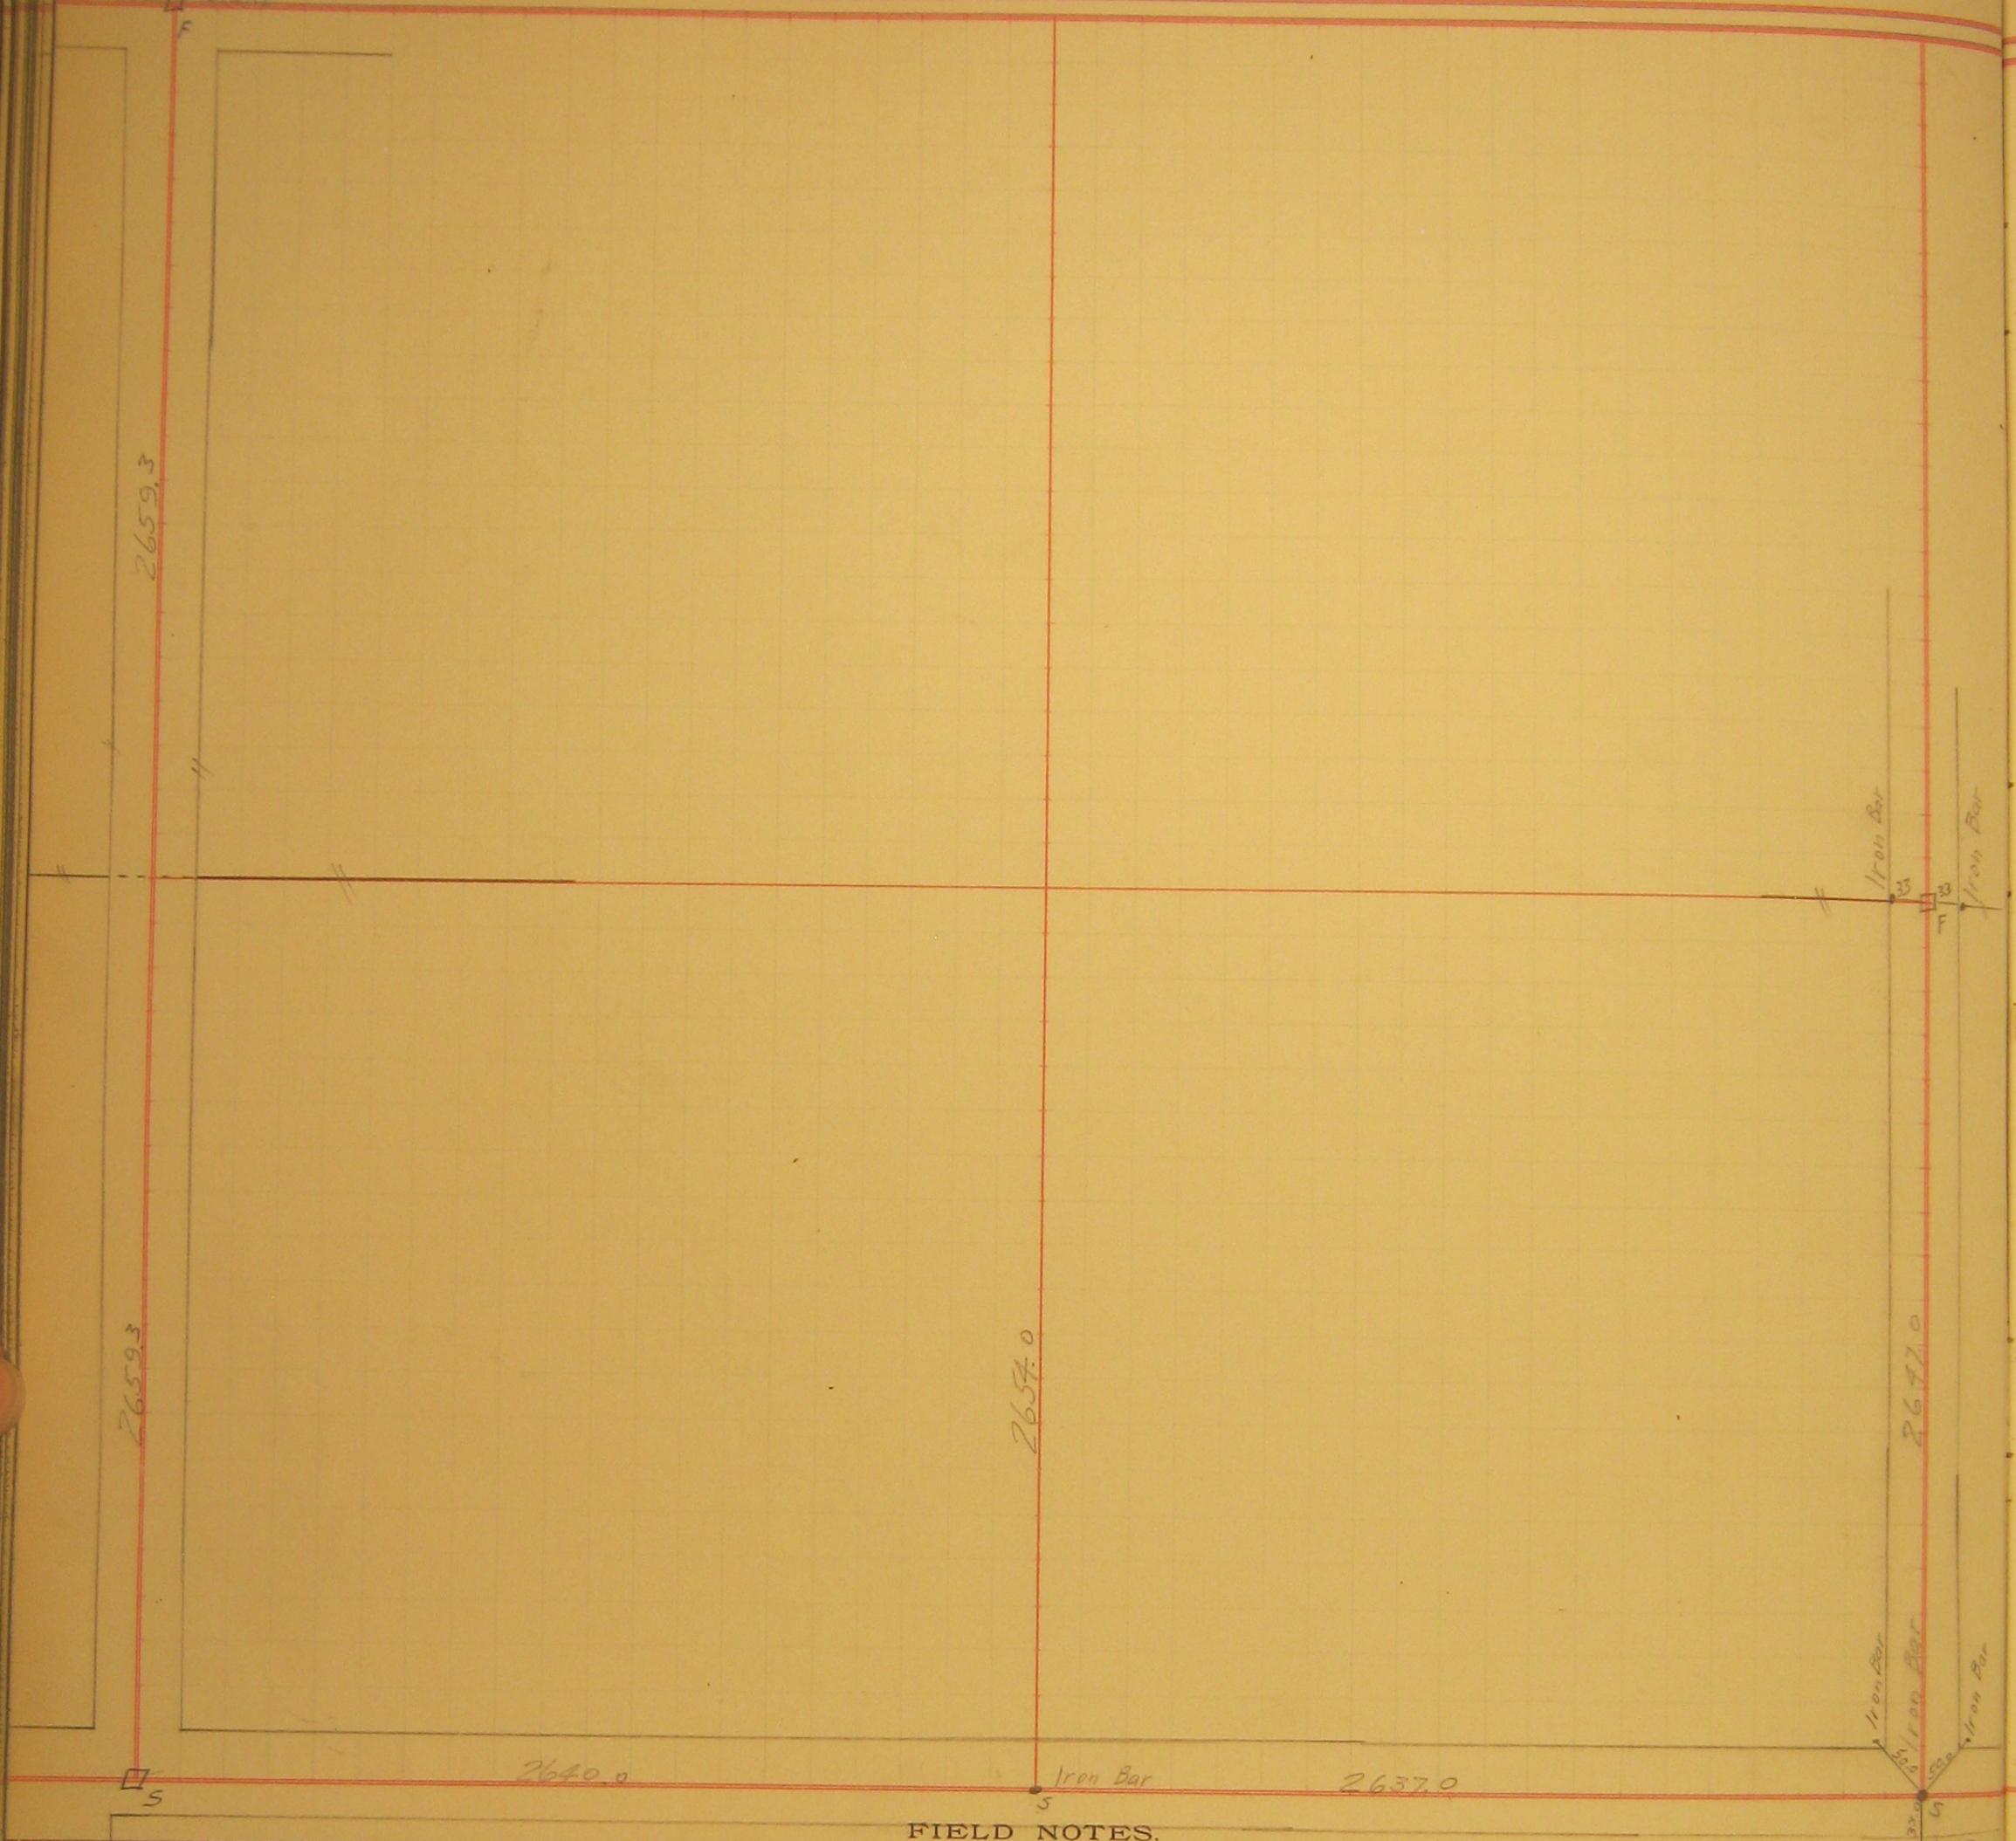

FIELD NOTES.

Corners	Bearing Trees	Inches in Diameter	Courses They Bear	Links Distant	Character of Lands	REMARKS	Corners	Bearing Trees	Inches in Diameter	Courses They Bear	Links Distant	Character of Lands	REMARKS
						SE Cor. Sec. 32-89-14 See Book No. 91 Page No. 33 SW Cor. Sec. 32-89-14 See Book No. 91 Page No. 34 NW Cor. Sec. 32-89-14 See Book No. 91 Page No. 34 E. 1/4 Cor. Sec. 32-89-14 See Book No. 91 " No. 33							

The of Section Township Range West
 5th P. M., Iowa, was surveyed by me on the day of 1., at request of were chainmen duly
 approved and sworn by me on the day of 1., and the above is a true and correct plat and field
 notes of the said survey. County Surveyor.