


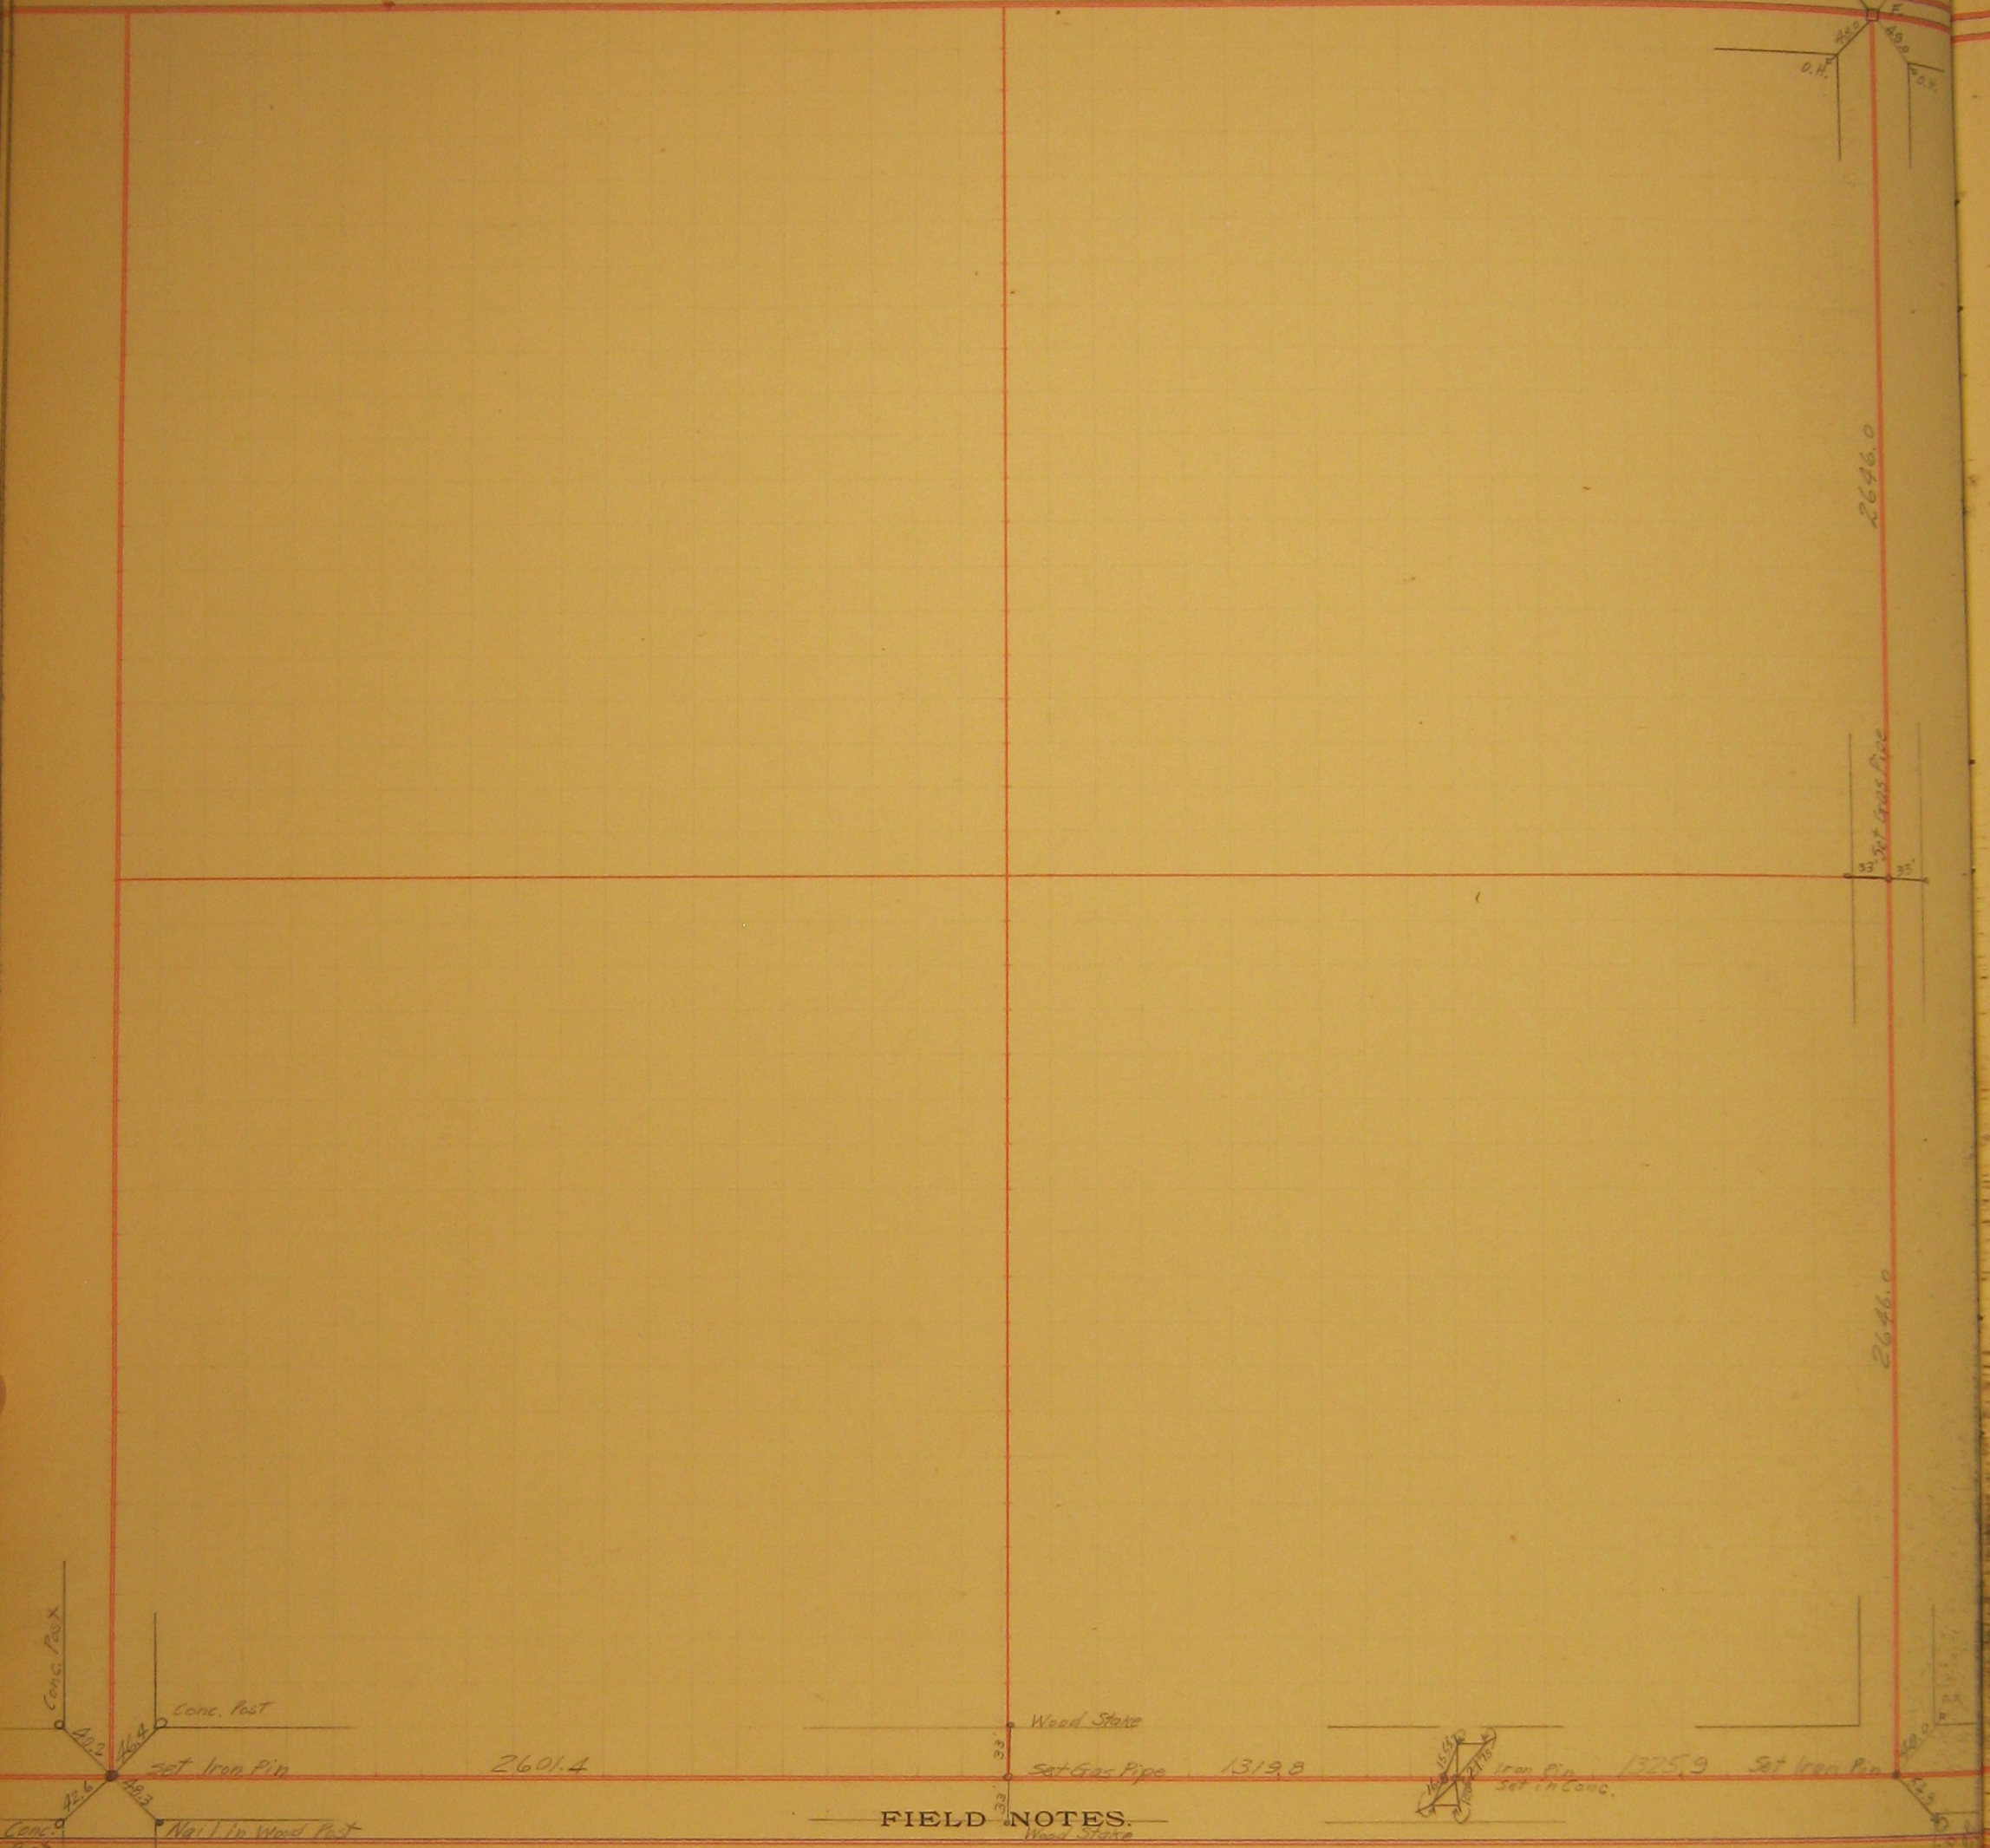

FIELD NOTES.

| Corners | Bearing Trees | Inches in Diameter | Courses They Bear | Links Distant | Character of Lands | REMARKS                                                                              | Corners | Bearing Trees | Inches in Diameter | Courses They Bear | Links Distant | Character of Lands | REMARKS |
|---------|---------------|--------------------|-------------------|---------------|--------------------|--------------------------------------------------------------------------------------|---------|---------------|--------------------|-------------------|---------------|--------------------|---------|
|         |               |                    |                   |               |                    | SW Cor. Sec. 30-88-12 See Book No. 91 Page No. 49.                                   |         |               |                    |                   |               |                    |         |
|         |               |                    |                   |               |                    | S $\frac{1}{4}$ Cor. " 30-88-12 " " 91 " 49.                                         |         |               |                    |                   |               |                    |         |
|         |               |                    |                   |               |                    | SW Cor. SE $\frac{1}{4}$ SE $\frac{1}{4}$ Sec. 30-88-12 See Book No. 91 Page No. 49. |         |               |                    |                   |               |                    |         |
|         |               |                    |                   |               |                    | SE Cor. Sec. 30-88-12 See Book No. 91 Page No. 49.                                   |         |               |                    |                   |               |                    |         |
|         |               |                    |                   |               |                    | E $\frac{1}{4}$ Cor. " 30-88-12 " " No. 91 " 49.                                     |         |               |                    |                   |               |                    |         |
|         |               |                    |                   |               |                    | NE Cor. " 30-88-12 " " 91 " 49.                                                      |         |               |                    |                   |               |                    |         |

The ..... of Section ....., Township ....., Range ....., West 5th P. M., Iowa, was surveyed by me on the ..... day of ..... I ....., at request of ....., were chainmen duly approved and sworn by me on the ..... day of ..... I ....., and the above is a true and correct plat and field notes of the said survey.

County Surveyor.