
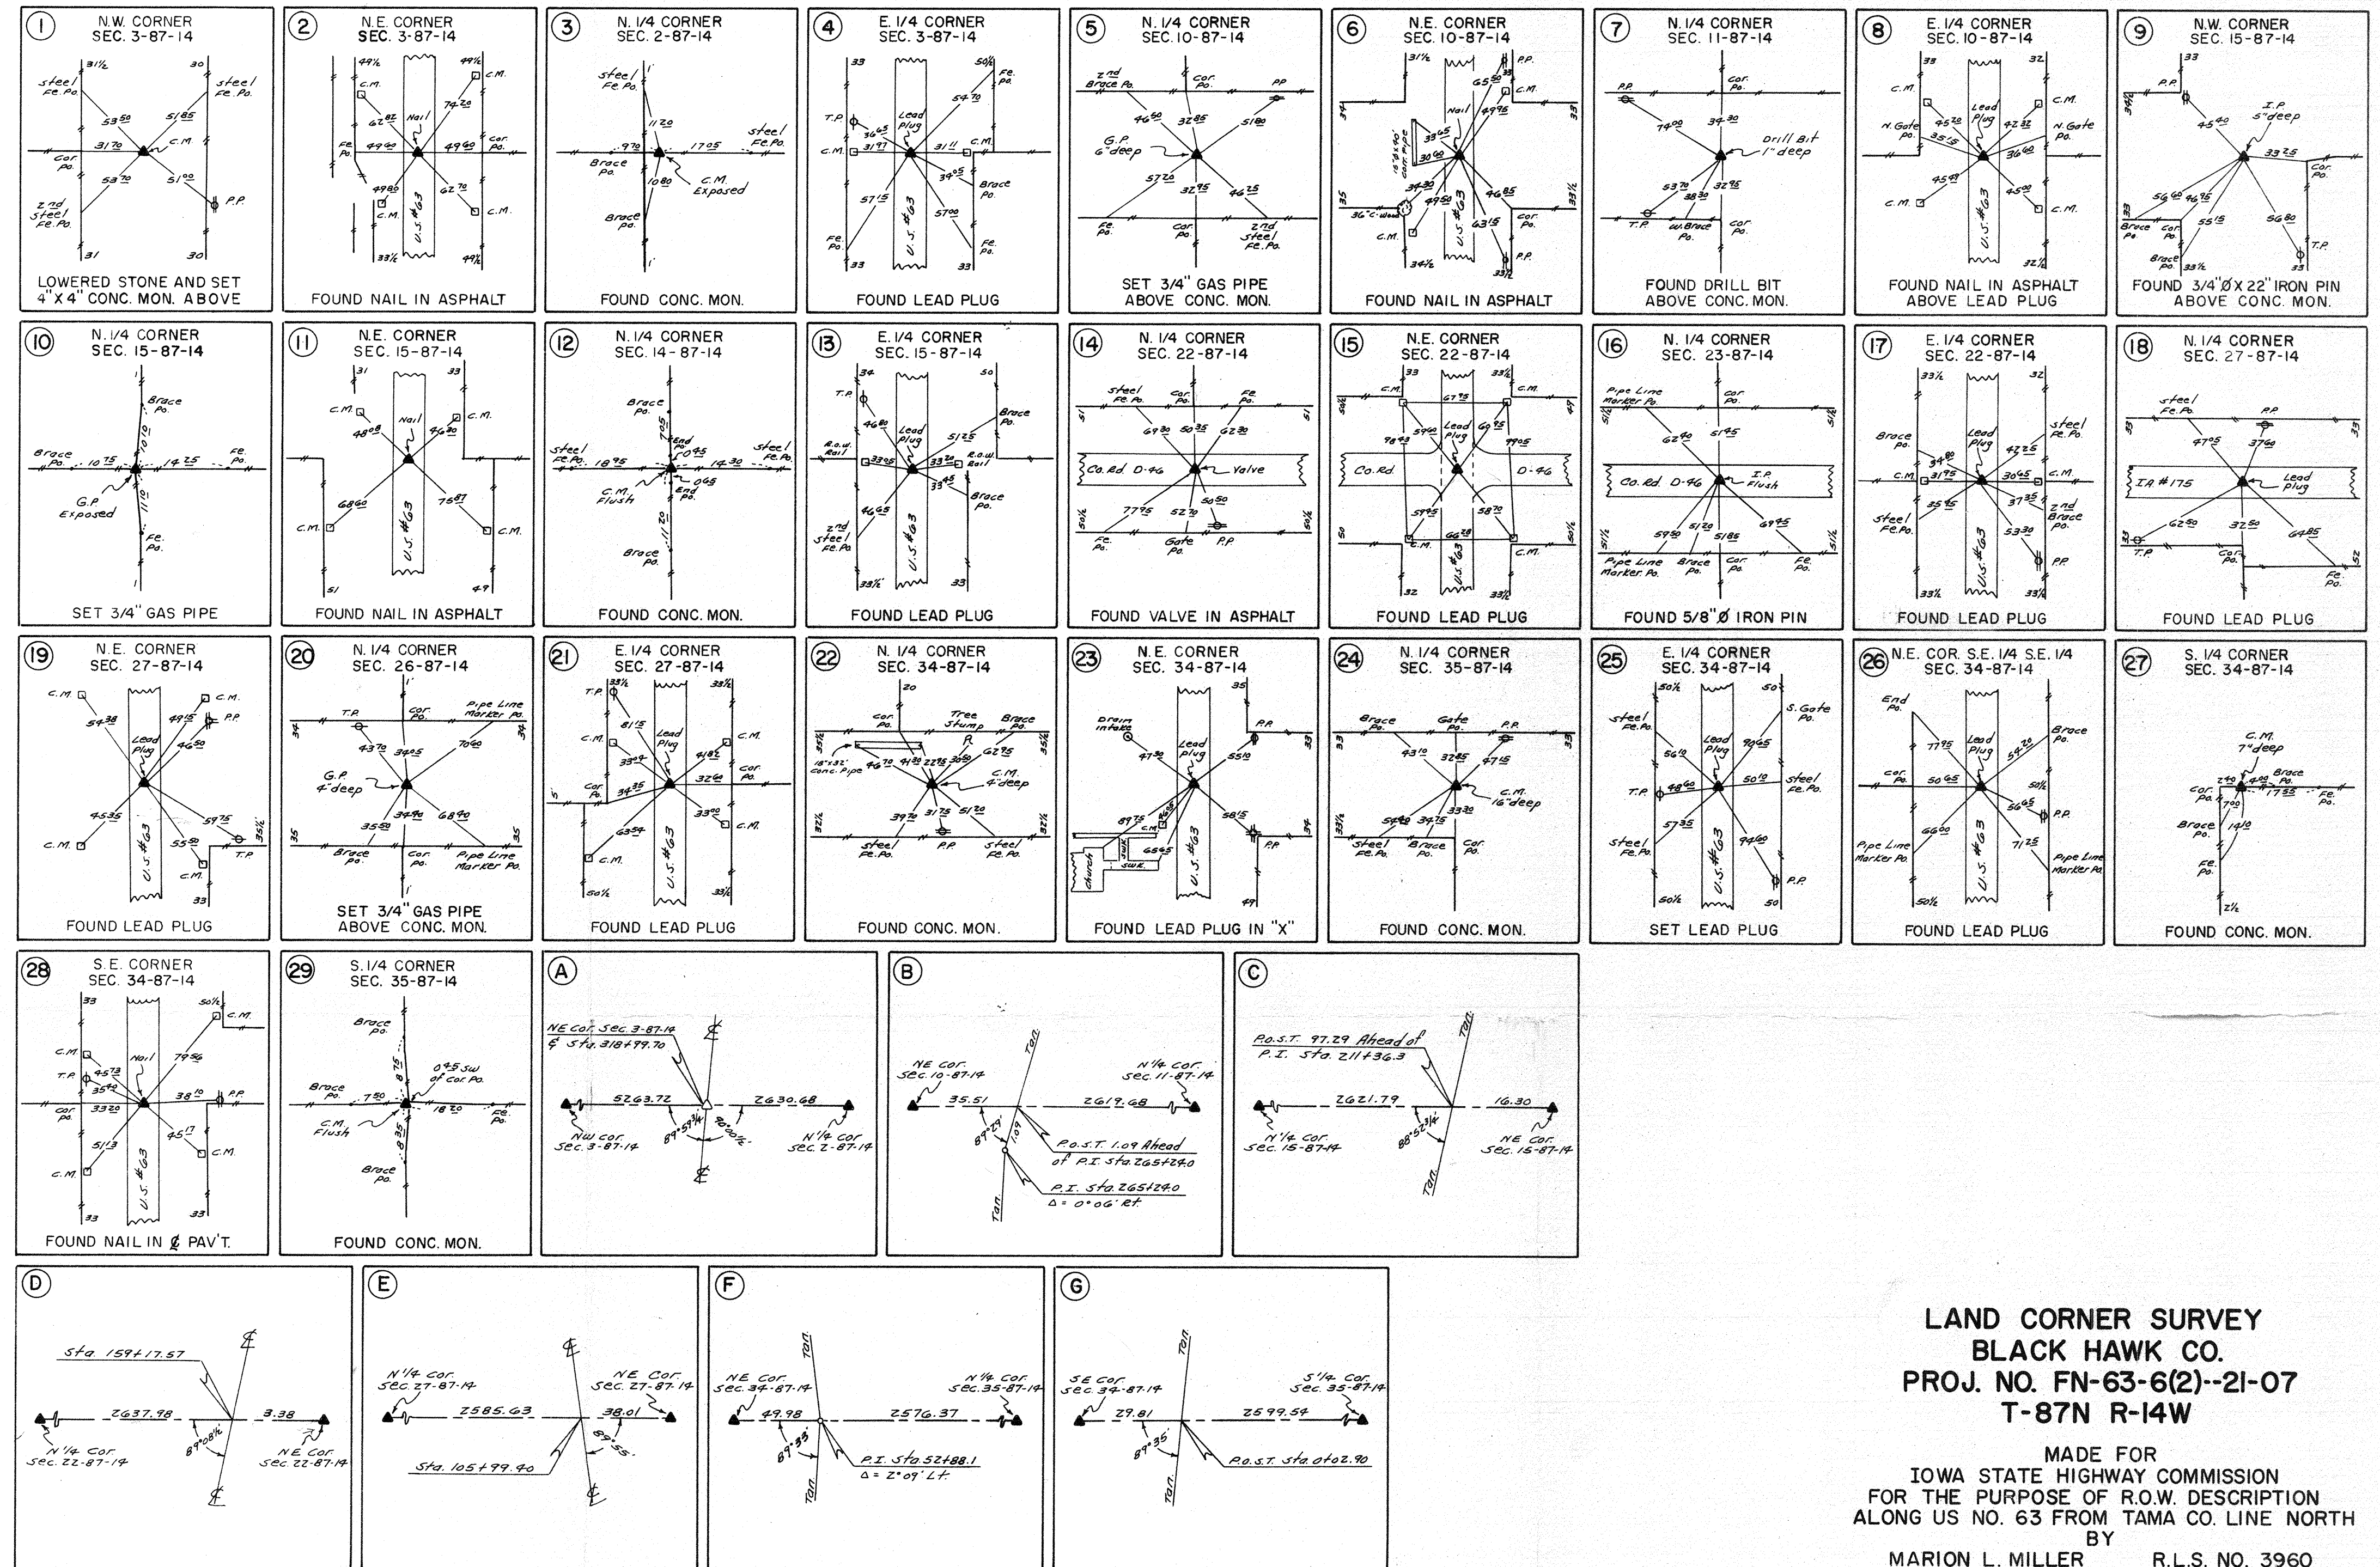


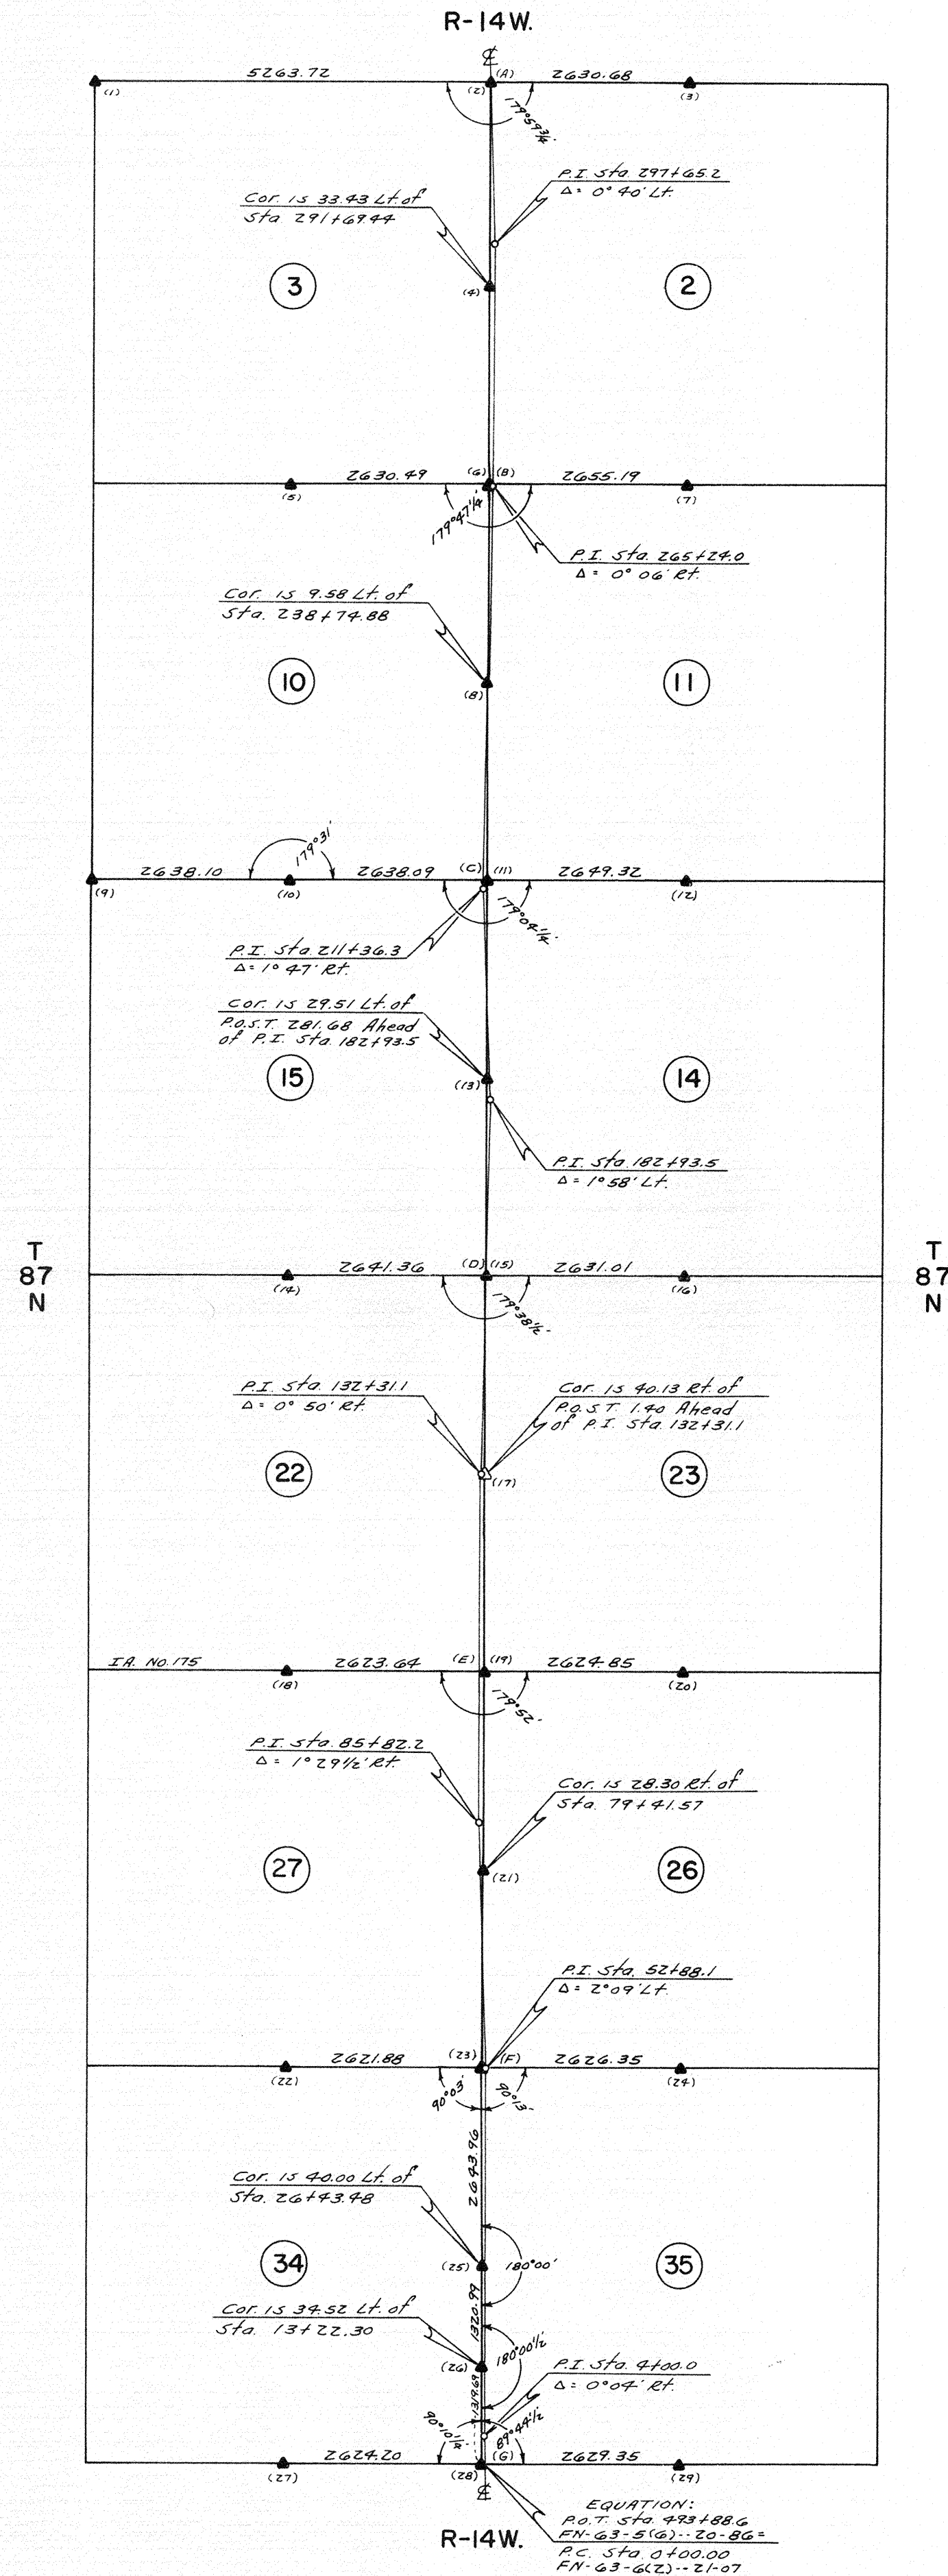

LAND CORNER SURVEY
BLACK HAWK CO.
PROJ. NO. FN-63-6(2)-21-07
T-87N R-14W

MADE FOR
IOWA STATE HIGHWAY COMMISSION
FOR THE PURPOSE OF R.O.W. DESCRIPTION
ALONG US NO. 63 FROM TAMA CO. LINE NORTH
BY
MARION L. MILLER R.L.S. NO. 3960
NOV. 8 DEC. 1969

ALL DISTANCES WERE MEASURED CAREFULLY AND MAY
NOT AGREE WITH ROAD SURVEY STATIONING.

I HEREBY CERTIFY THAT THIS PLAT IS A TRUE
REPRESENTATION OF A SURVEY MADE BY ME, ASSISTED BY
R.R. CARLSON, L.D. MC GLYNN, WM. M. BROWN, D.L. HUTCHINS, AND
D.L. OLSON, ALL DULY SWORN, AND IS CORRECT TO THE BEST OF
MY KNOWLEDGE.

SIGNED: Jan. 13, 1970

Marion L. Miller
MARION L. MILLER R.L.S. NO. 3960

