
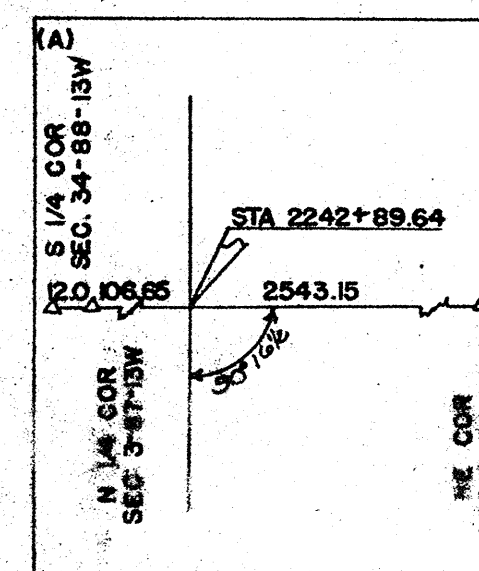
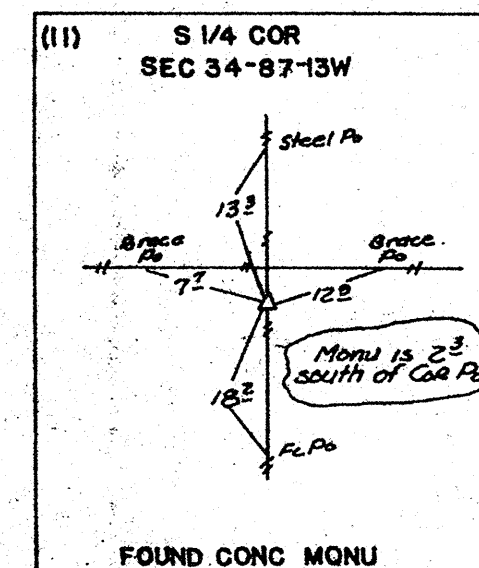
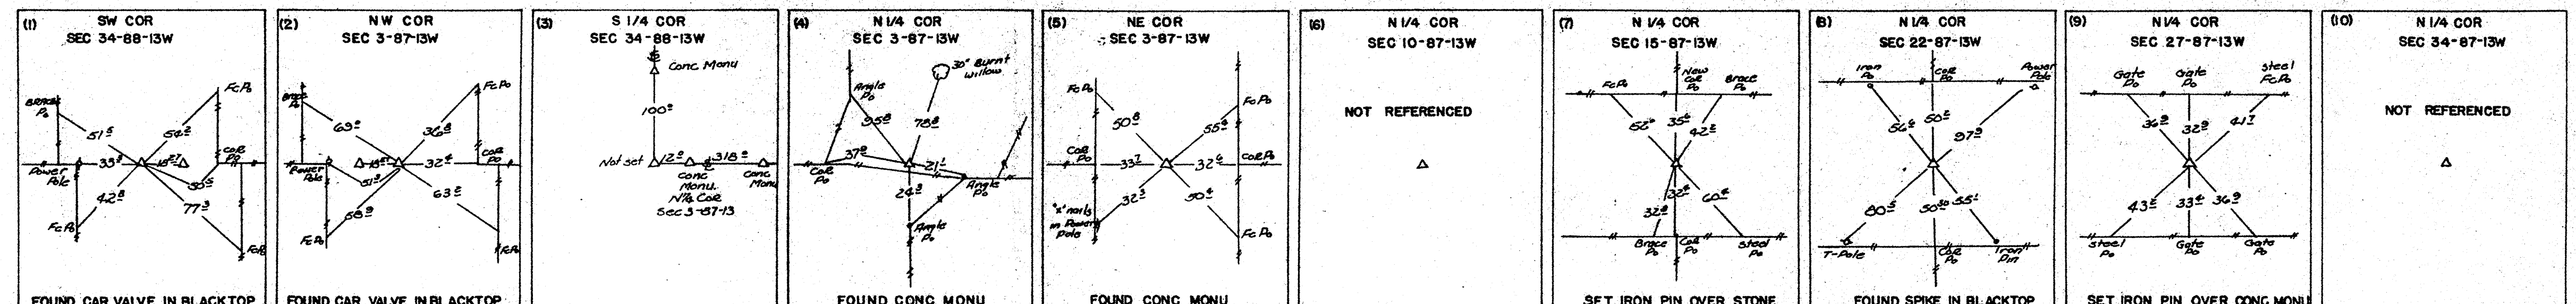


PLAT NO. 1
R-13-W

BLACKHAWK CO. F-1091(1)

12

T-87-N

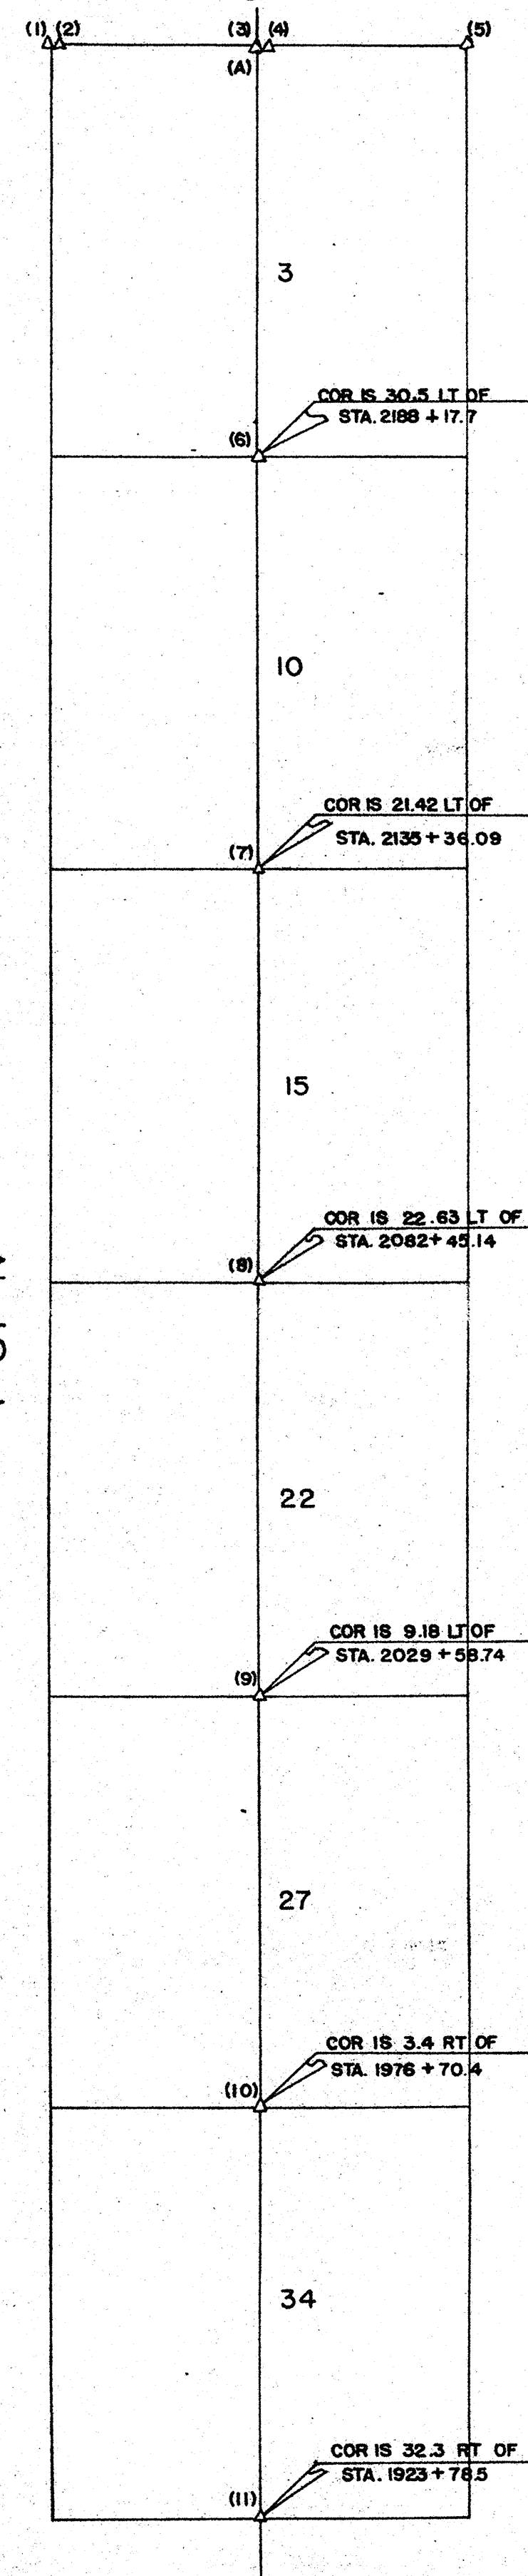

LAND T-87-N CORNER SURVEY R-13-W

MADE FOR IOWA STATE HIGHWAY COMMISSION FOR THE PURPOSE OF R.O.W. DESCRIPTIONS ON RELOCATION OF INTERSTATE CONNECTION SOUTH FROM THE CITY OF WATERLOO.

MADE BY JOHN D. FRANKLIN R.L.S. NO. 2051
BLACKHAWK COUNTY F-1091(1)

ALL DISTANCES WERE CAREFULLY MEASURED AND MAY NOT AGREE WITH ROAD SURVEY STATIONING. FOR COMPLETE INFORMATION ON THIS SURVEY, SEE FIELD NOTES ON FILE IN AMES OFFICE.

I, HEREBY CERTIFY THAT THIS PLAT IS A TRUE REPRESENTATION OF A SURVEY MADE BY ME, ASSISTED BY JAMES D. FRANKLIN, R.F. POPELKA, R.H. JANS, W.M. MYERS, LARRY R. MC GIRE, R.P. VAN HORBECK, ALL DULY SWORN AND IS CORRECT TO THE BEST OF MY KNOWLEDGE.

SIGNED: May 19 1950

John D. Franklin
JOHN D. FRANKLIN R.L.S. NO. 2051

