
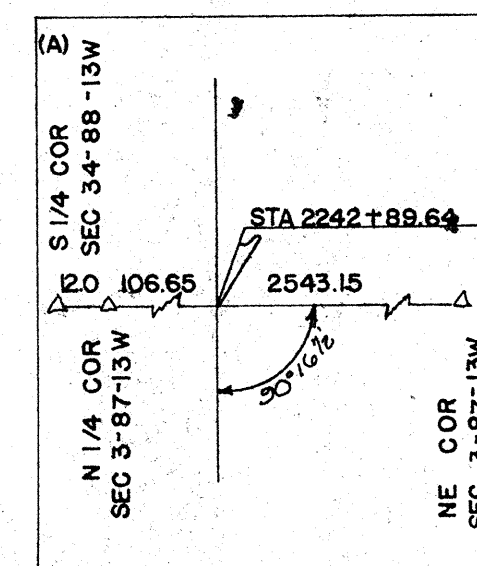
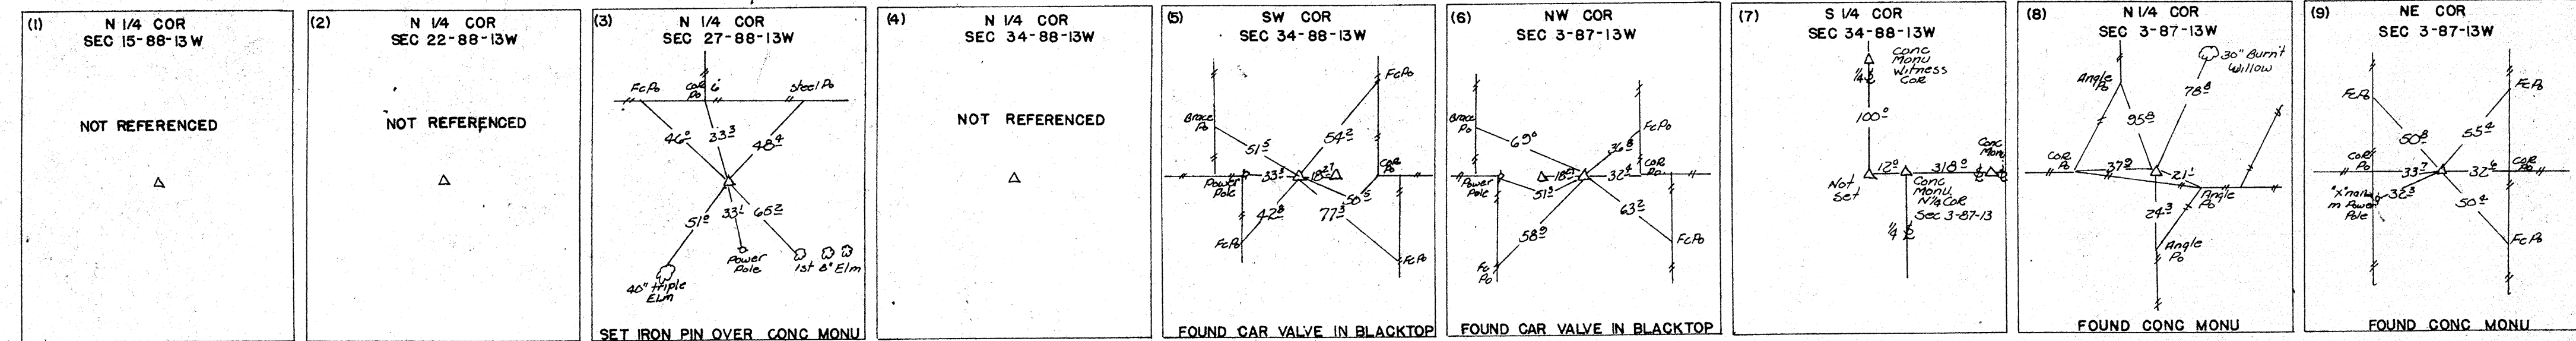


R-13-W

T-88-N

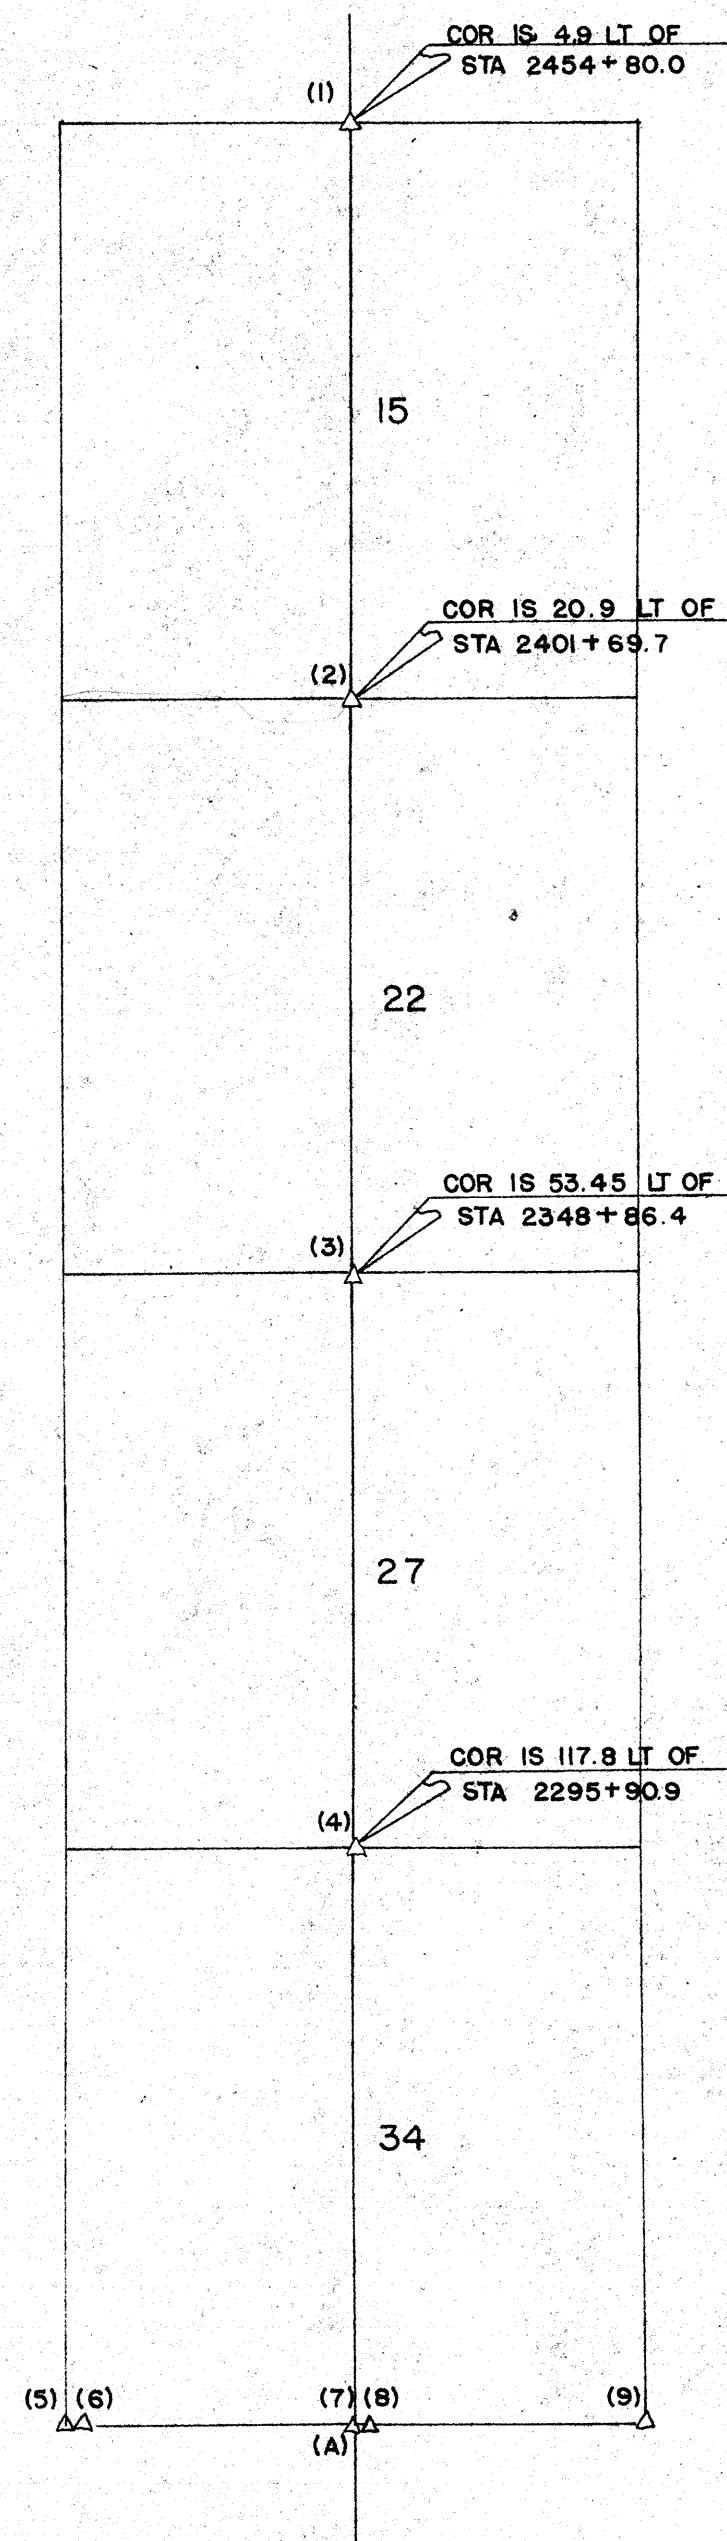

LAND T-88-N CORNER SURVEY R-13-W
MADE FOR
IOWA STATE HIGHWAY COMMISSION FOR THE PURPOSE OF R. O. W.
DESCRIPTIONS ON RELOCATION OF INTERSTATE CONNECTION SOUTH
FROM THE CITY OF WATERLOO.
MADE BY
JOHN D. FRANKLIN R. L. S. NO. 2051
BLACKHAWK COUNTY F-1091(1)
APRIL 1958
ALL DISTANCES WERE CAREFULLY MEASURED AND MAY NOT AGREE WITH ROAD
SURVEY STATIONING.
FOR COMPLETE INFORMATION ON THIS SURVEY, SEE FIELD NOTES ON FILE IN
AMES OFFICE.
I, HEREBY CERTIFY THAT THIS PLAT IS A TRUE REPRESENTATION OF A SURVEY
MADE BY ME, ASSISTED BY JAMES D. FRANKLIN, R. F. POPELKA, R. H. JANS, W. M. MYERS,
L. R. MC GUIRE, AND R. P. VAN HORBECK, ALL DULY SWORN AND IS CORRECT TO THE
BEST OF MY KNOWLEDGE.

SIGNED: May 19, 1958

JOHN D. FRANKLIN R. L. S. NO. 2051