
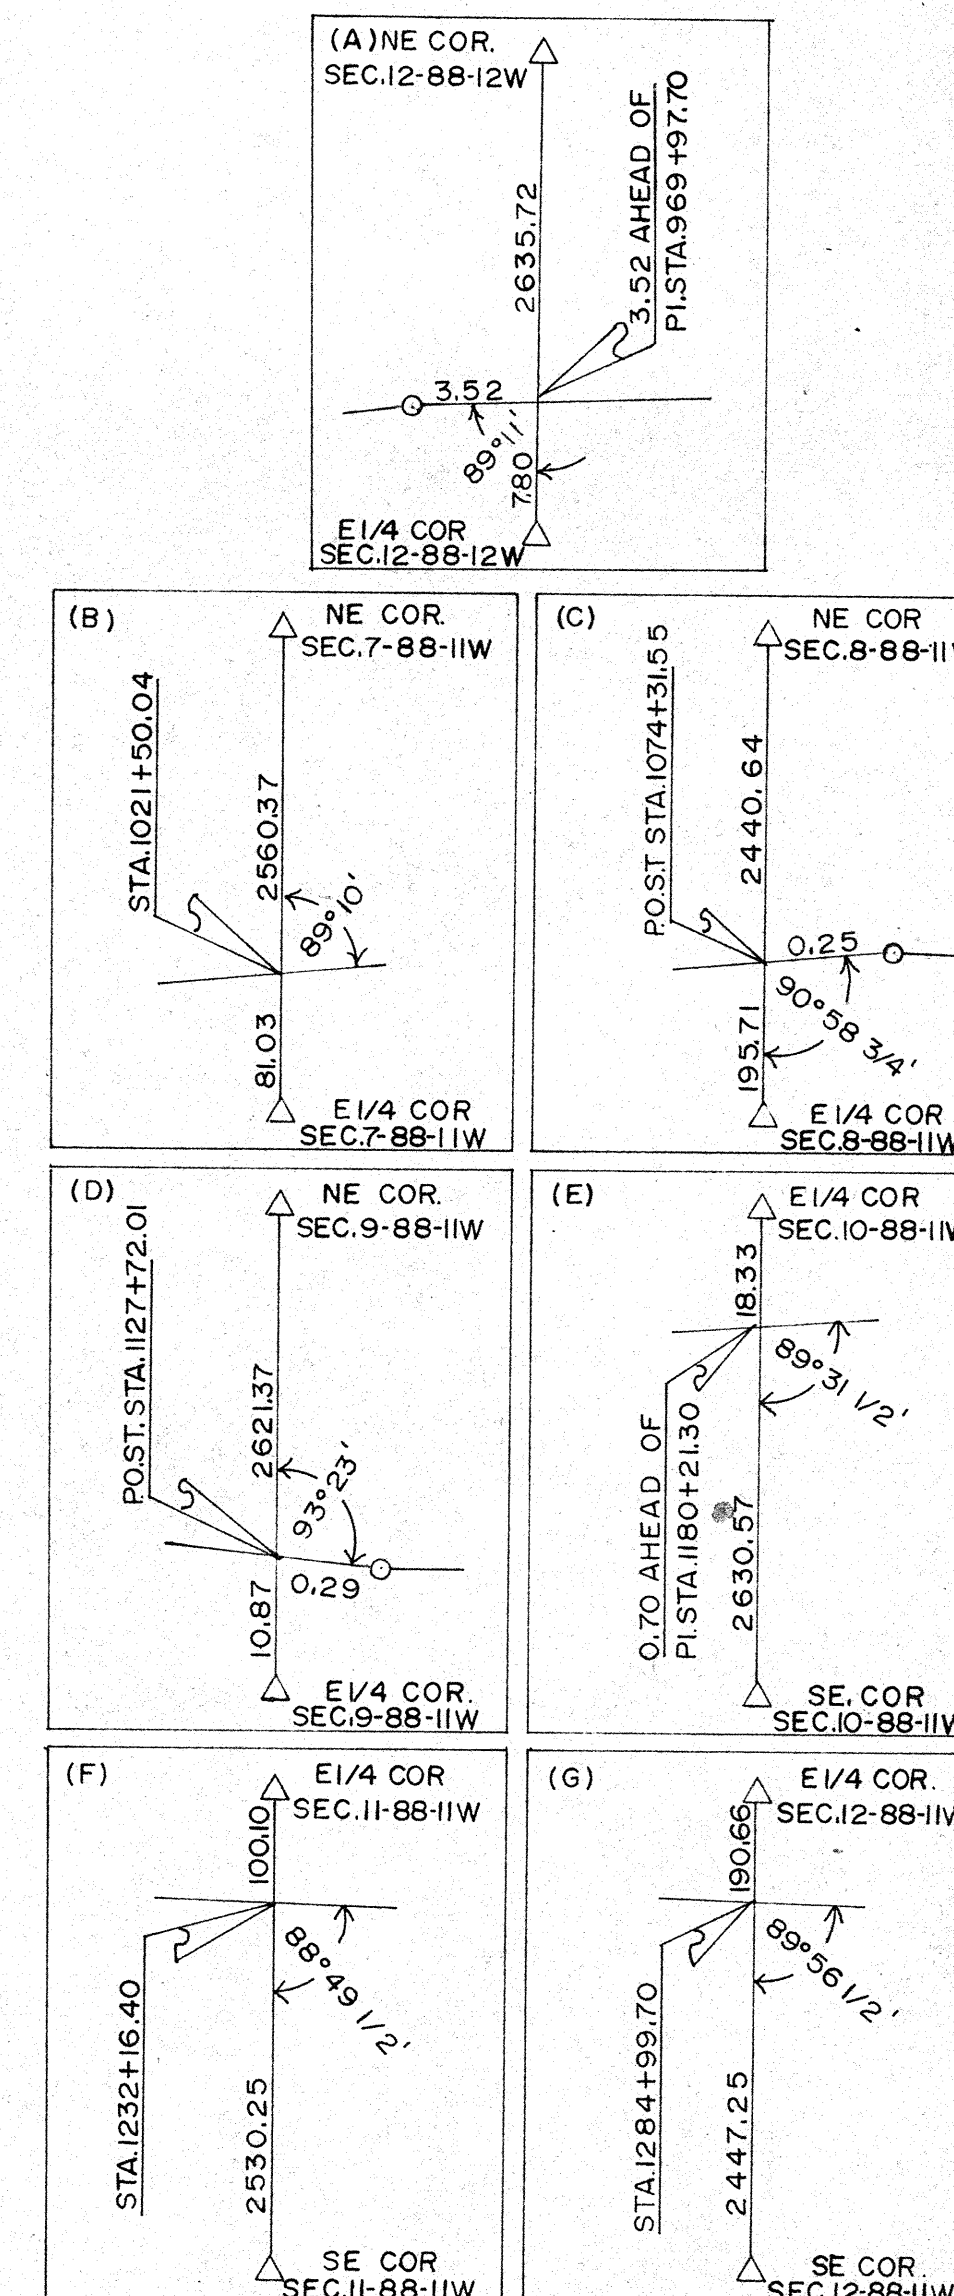


R-11-W

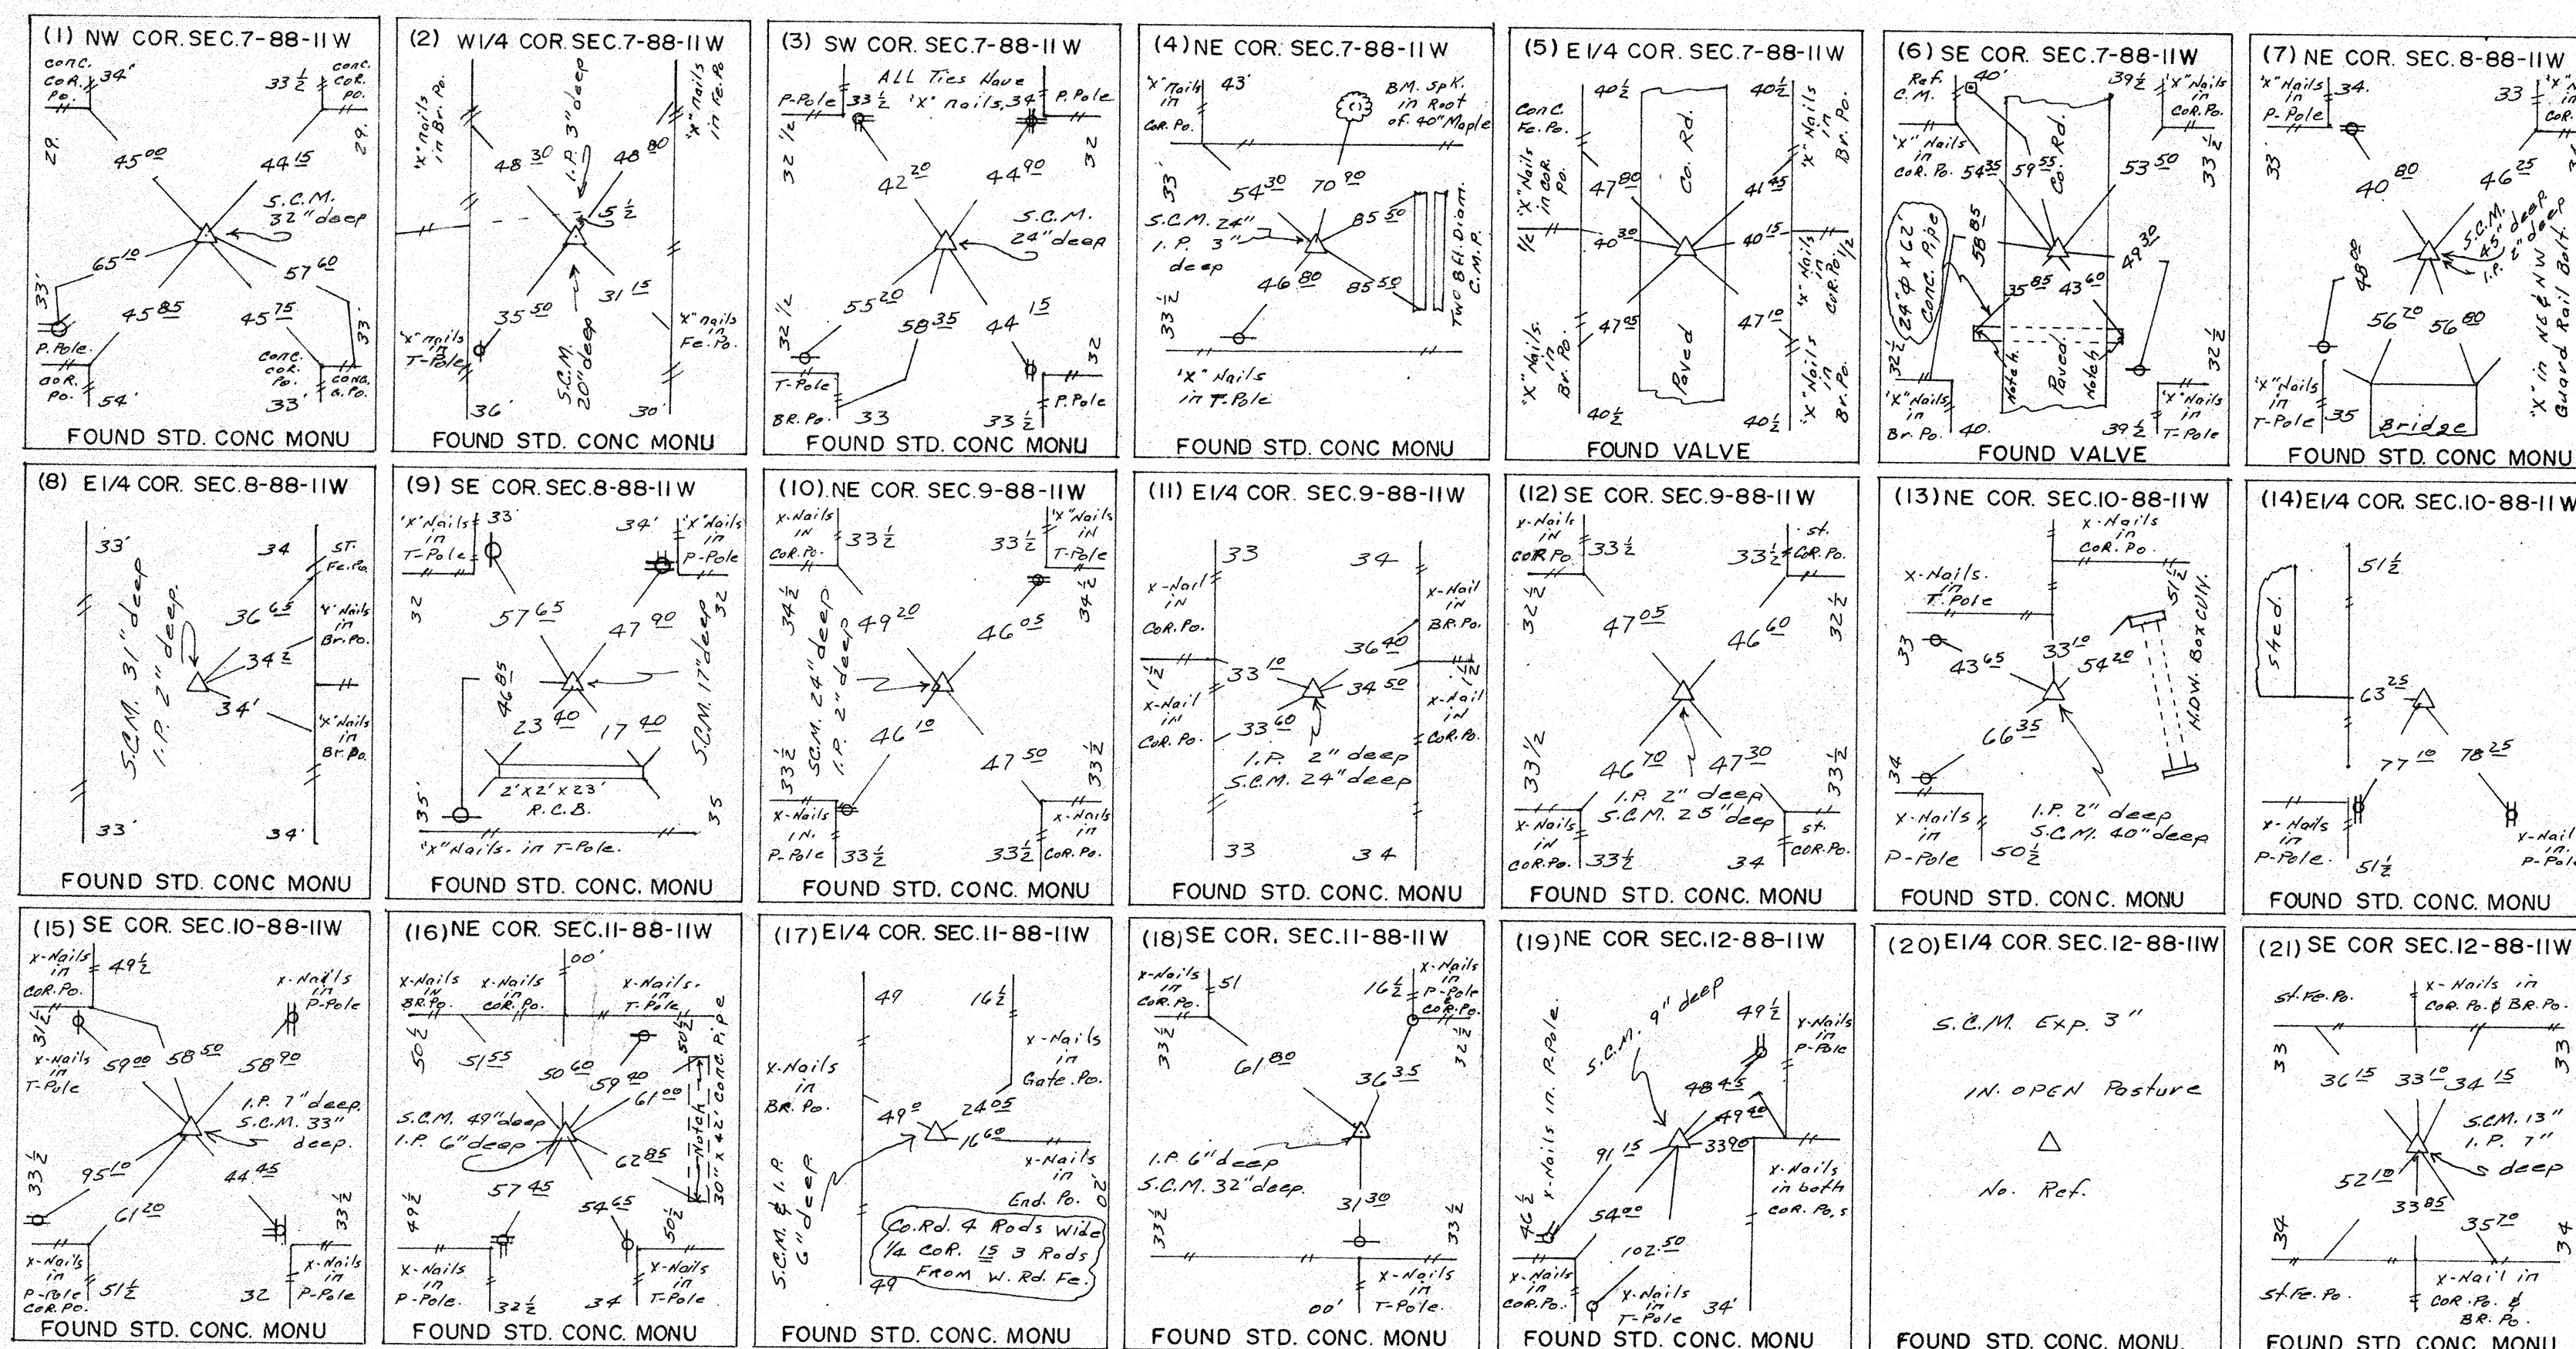

LAND T-88-N CORNER SURVEY R-11-W

MADE FOR IOWA STATE HIGHWAY COMMISSION FOR THE PURPOSE OF R.O.W. DESCRIPTIONS ALONG THE PROPOSED LOCATION OF HIGHWAY NO. F-520 IN BLACK HAWK COUNTY. MADE BY

ROLAND F. POPELKA BLACK HAWK COUNTY R.L.S. NO. 5898 F-520-6(7)--20-07

ALL DISTANCES WERE CAREFULLY MEASURED AND MAY NOT AGREE WITH ROAD SURVEY STATIONING

FOR COMPLETE INFORMATION ON THIS SURVEY, SEE FIELD NOTES ON FILE IN AMES OFFICE.

I HEREBY CERTIFY THAT THIS PLAT IS A TRUE REPRESENTATION OF A SURVEY MADE BY ME, ASSISTED BY, G.W. HALL, D.W. GUGL, S.D. SIMMERSON, D.M. O'BRIEN, AND D.A. SPARKS, ALL DULY SWORN, AND IS CORRECT TO THE BEST OF MY KNOWLEDGE.

SIGNED OCTOBER 13, 1971

Roland F. Popelka ROLAND F. POPELKA R.L.S. NO. 5898

