

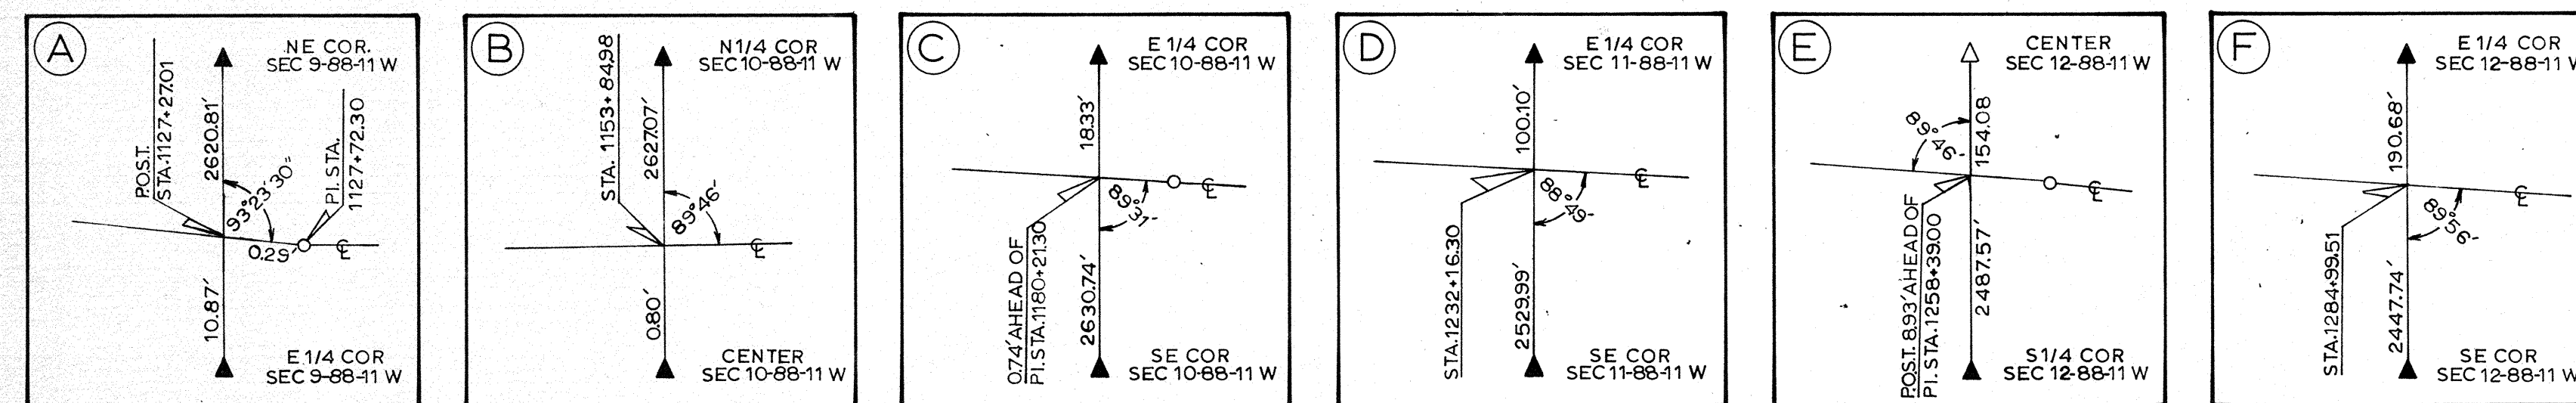
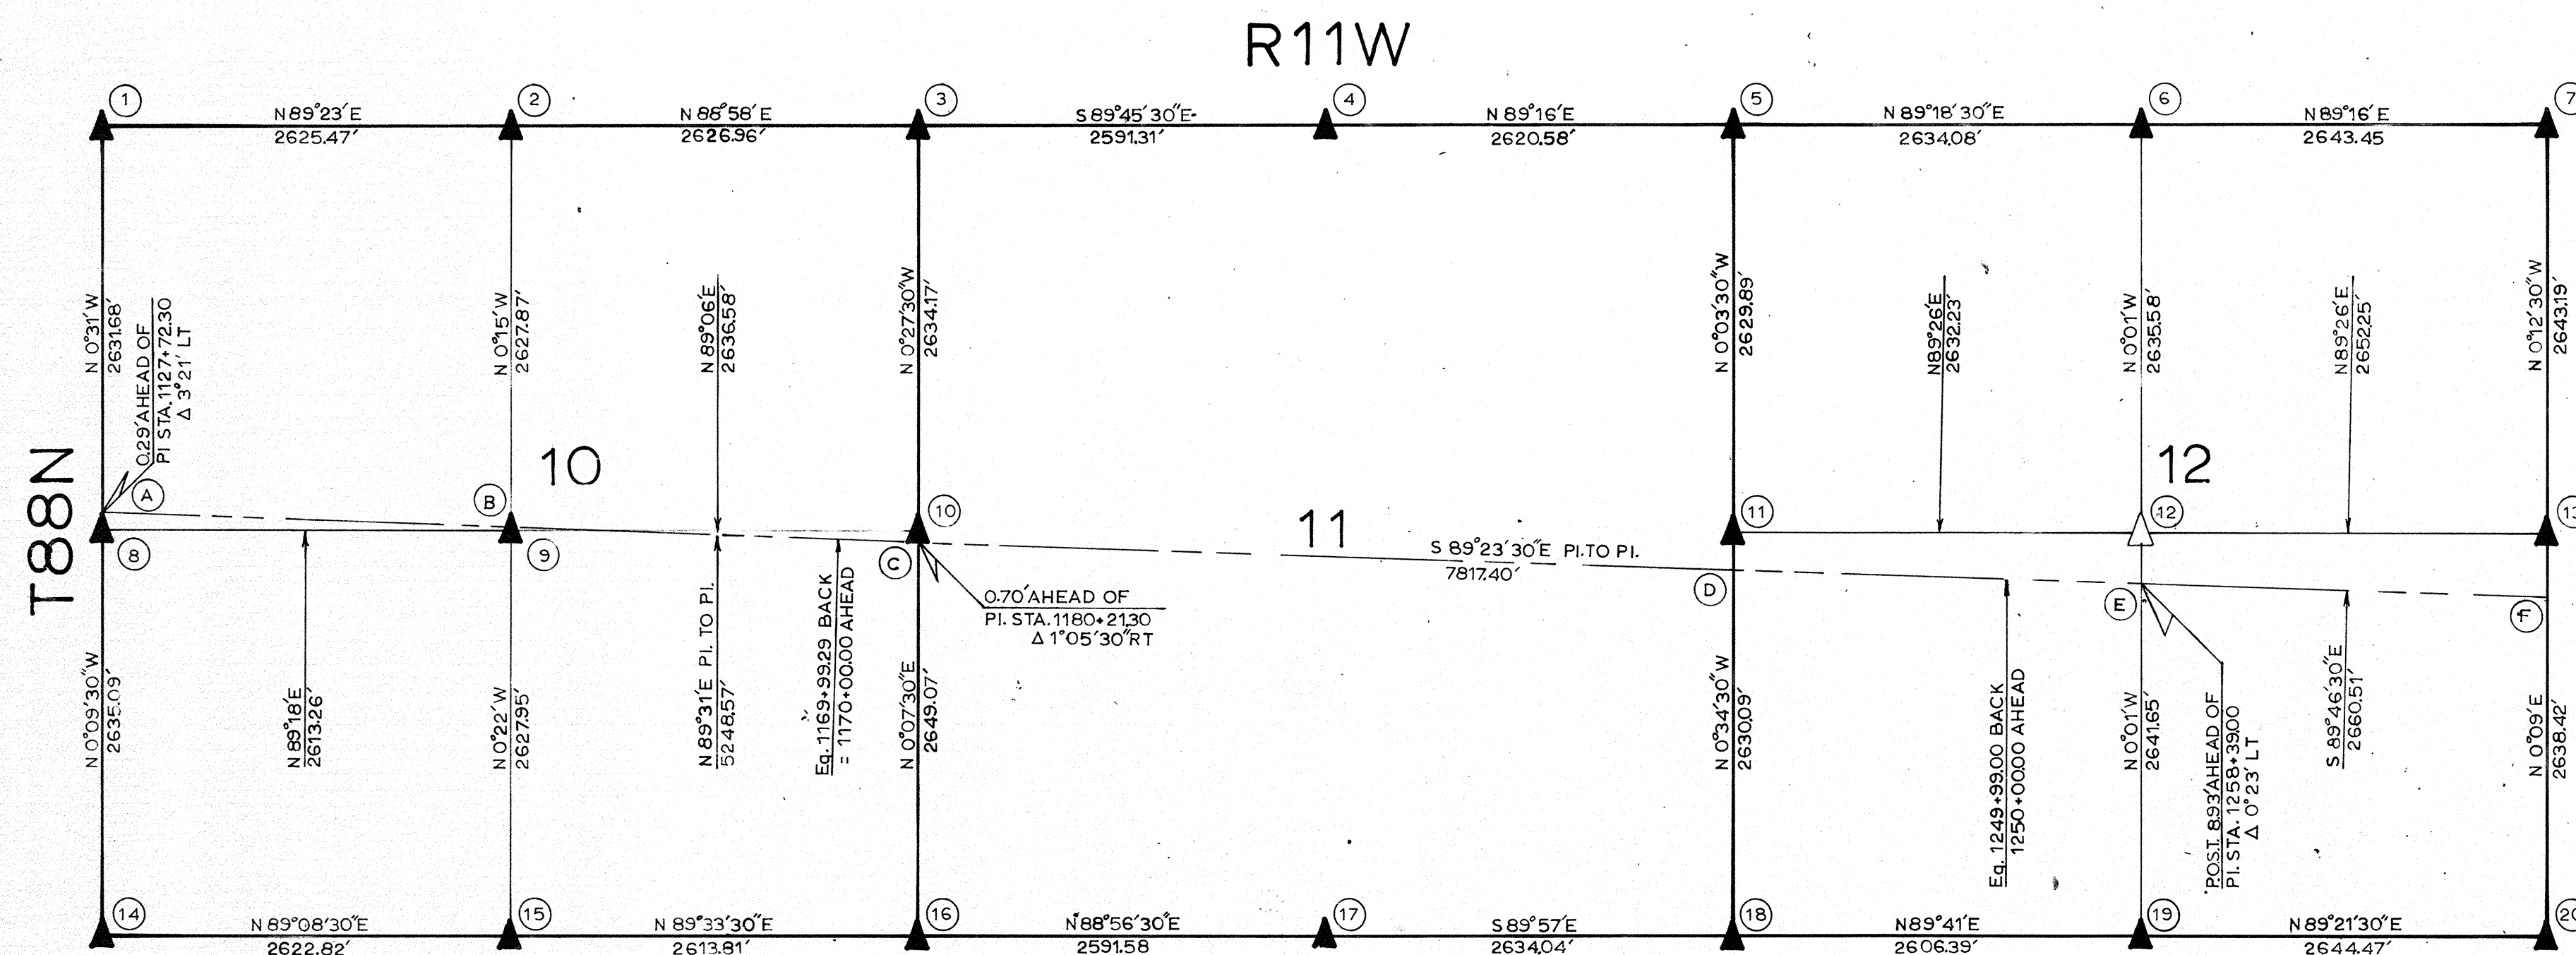


PLAT 2 of 2

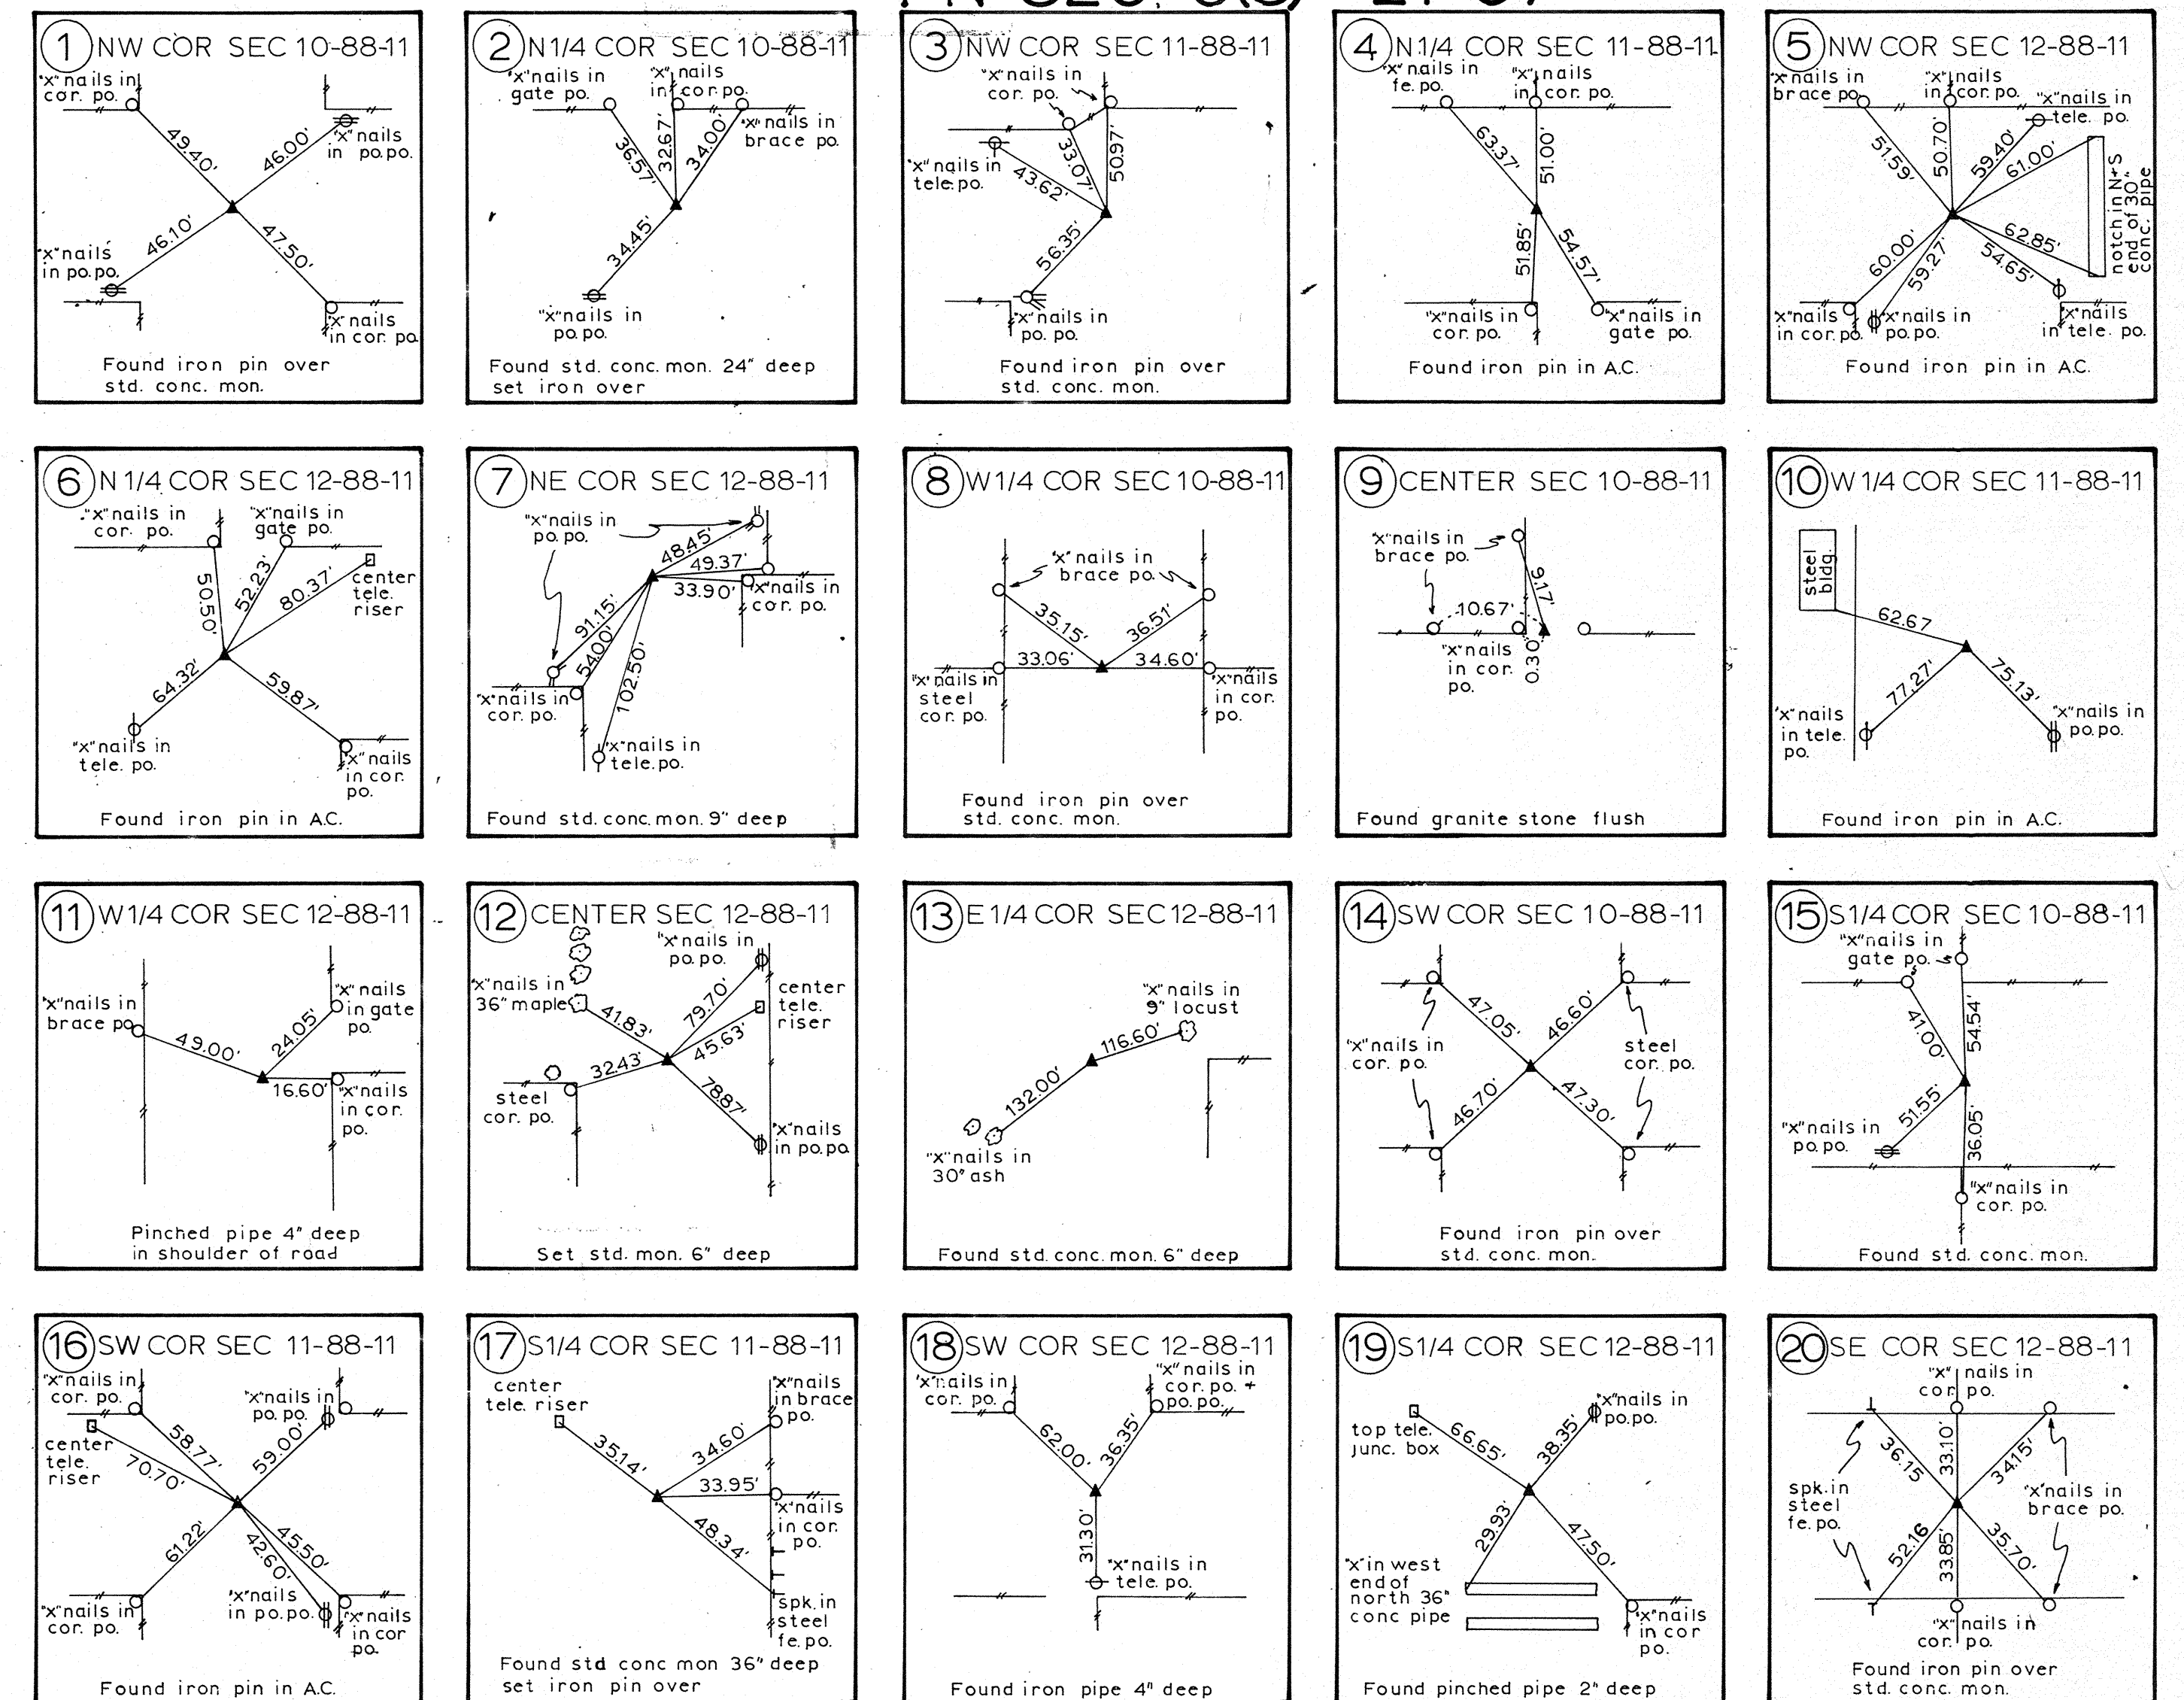

LAND LINE ANGLES
NOTE: CIRCLED NUMBERS ARE CORNERSTONE NUMBERS

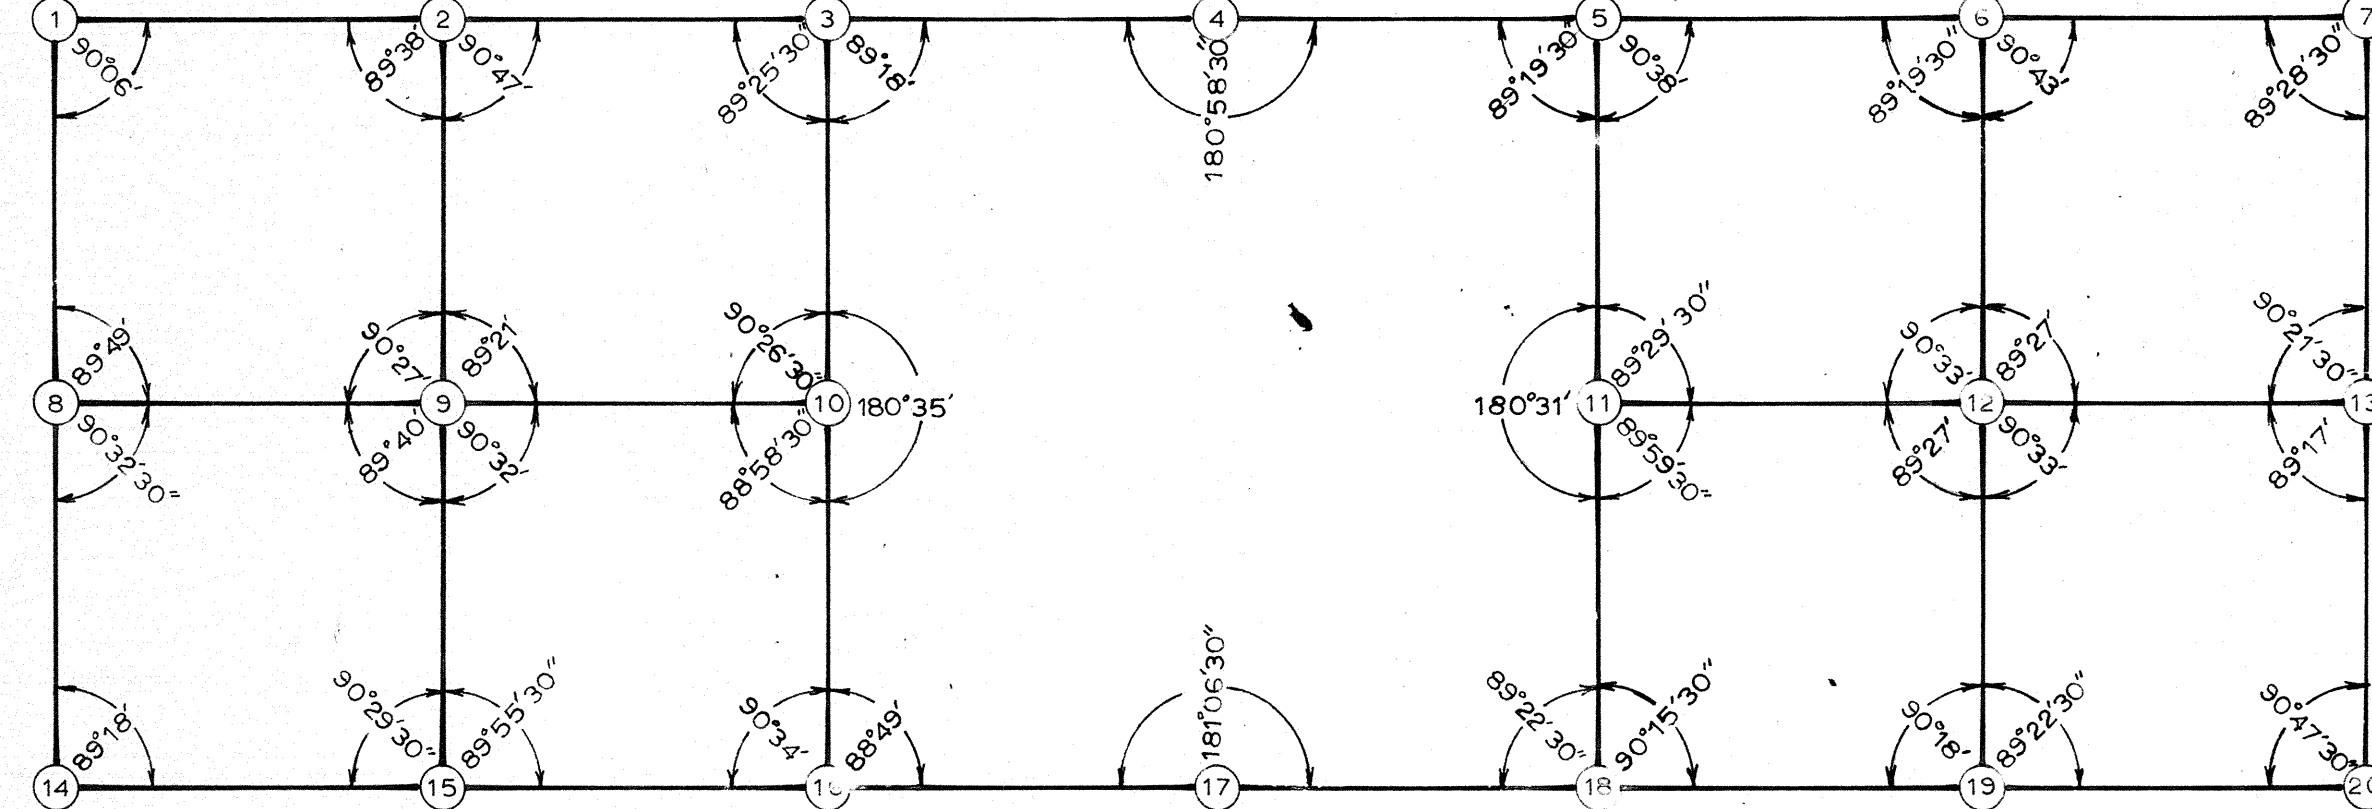

NOTE:
▲ INDICATES STONE FOUND
△ INDICATES STONE SET
ALL TIE DISTANCES PLUMB CHAINED
③ INDICATES STONE NUMBER

CORNER STONE SURVEY MADE FOR THE IOWA DOT. HIGHWAY DIVISION FOR THE PURPOSE OF RIGHT OF WAY DESCRIPTIONS ALONG FREEWAY HIGHWAY NO. 520 BLACK HAWK COUNTY, IOWA

MADE BY
CHARLES C. BABBITT R.L.S. NO. 3513

ALL DISTANCES WERE ELECTRONICALLY MEASURED AND MAY NOT AGREE WITH ROAD SURVEY STATIONING. FOR COMPLETE INFORMATION ON THIS SURVEY SEE FIELD NOTE FILED IN DISTRICT NO. 2 OFFICE IN MASON CITY. I HEREBY CERTIFY THAT THIS PLAT IS A TRUE REPRESENTATION OF A SURVEY MADE BY ME ASSISTED BY R. BURNS R.L.S. NO. 6705 L. COATES, L. WALLACE AND M. WRIGHT ALL DULY SWORN AND CORRECT TO THE BEST OF MY KNOWLEDGE.

THIS CORNER STONE SURVEY CONTAINS 2 PLATS OR SHEETS. THE TOTAL UNADJUSTED CLOSURE ERROR OF THIS SHEET RANGES FROM 1/1363000 TO 1/191600. ALL BEARINGS SHOWN HEREON ARE BASED ON THE ASSUMPTION THAT THE

1-25-77
DATE
Charles C. Babbitt
CHARLES C. BABBITT R.L.S. NO. 3513