
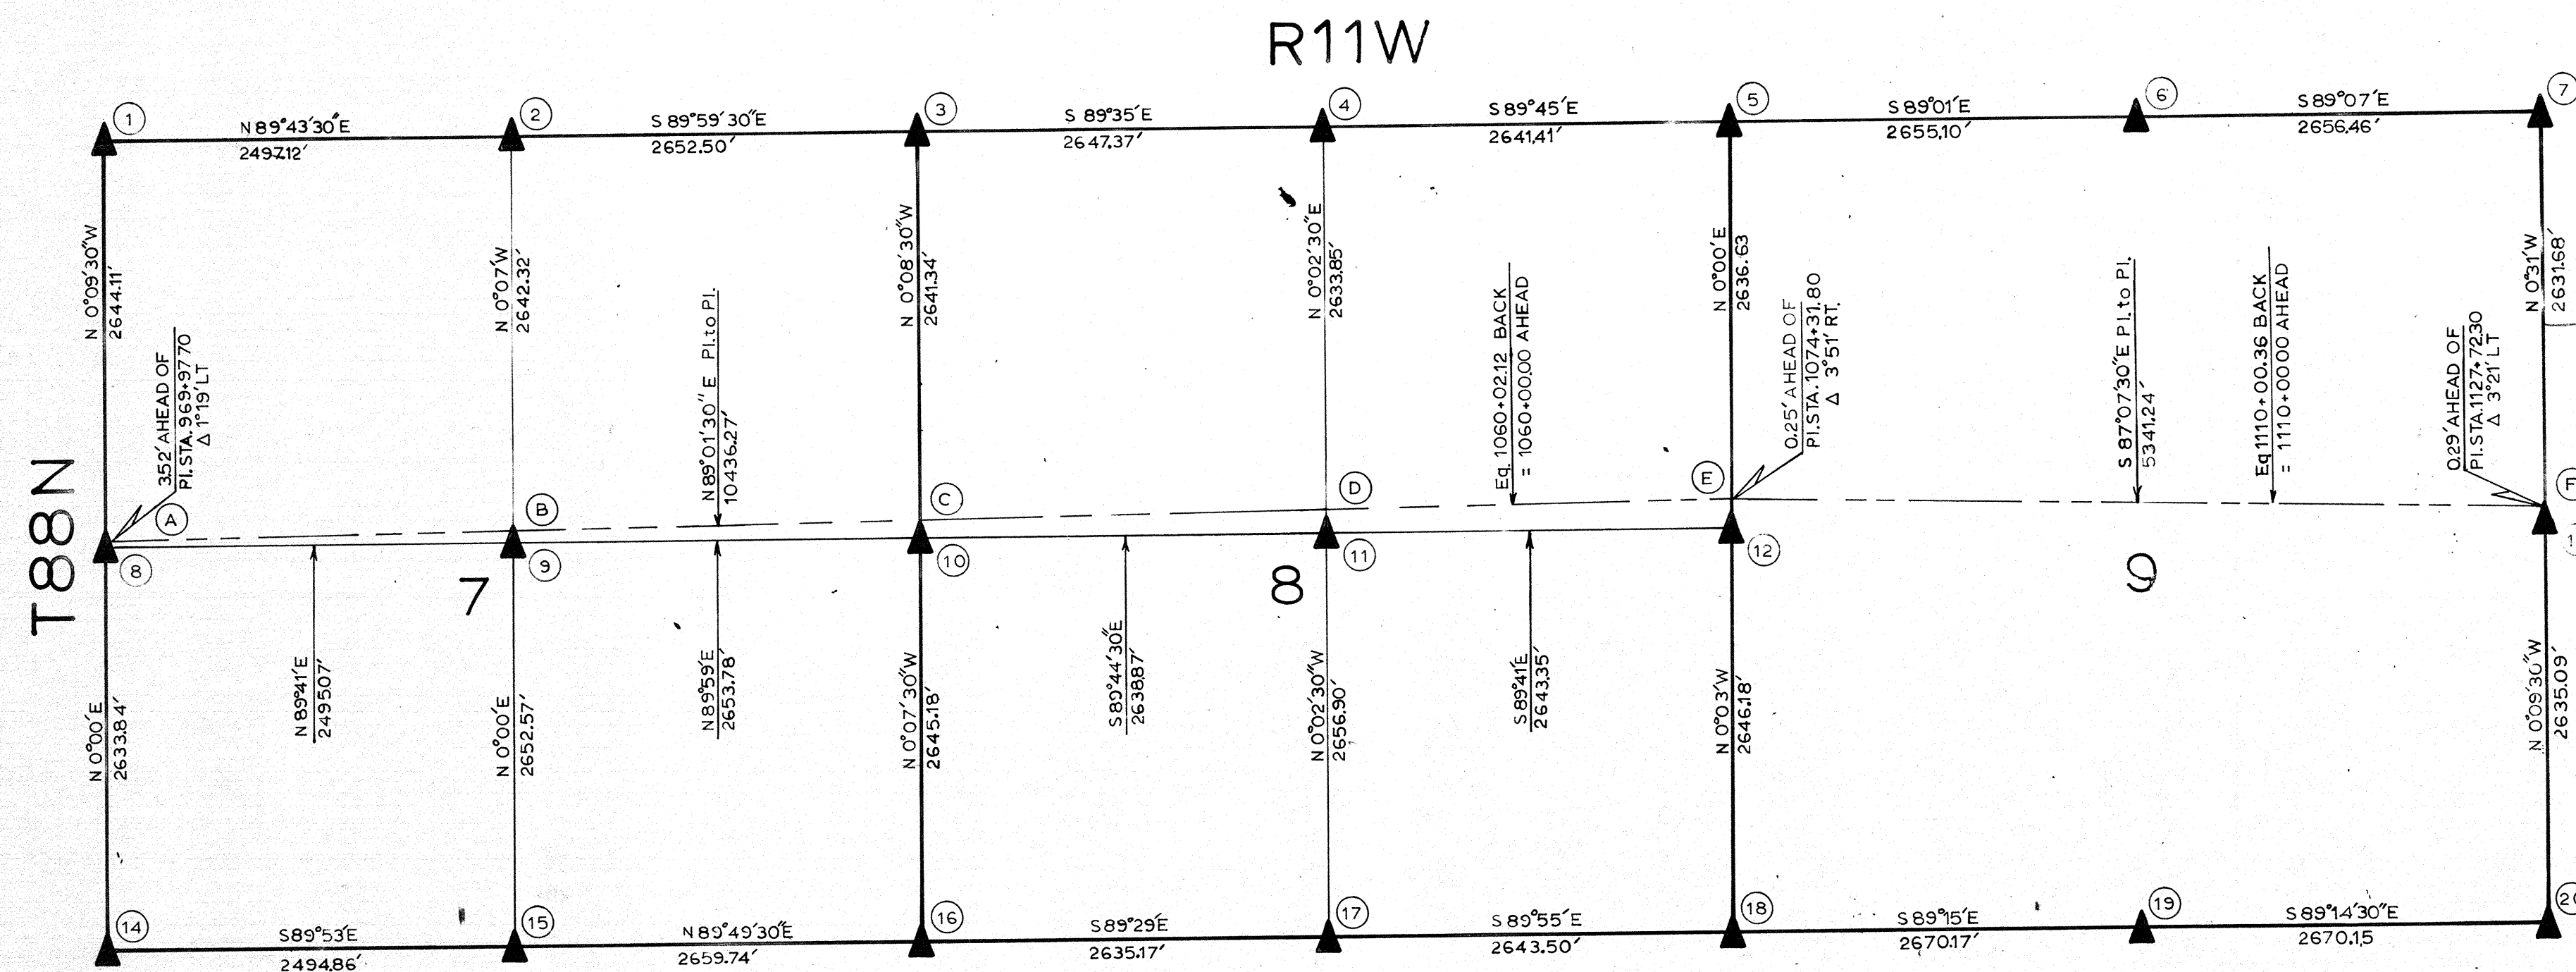
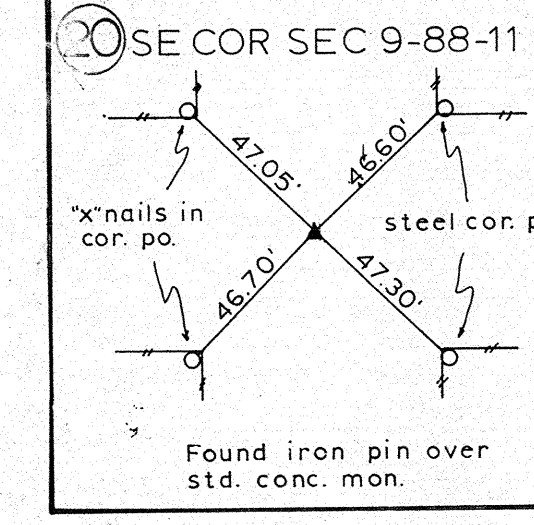
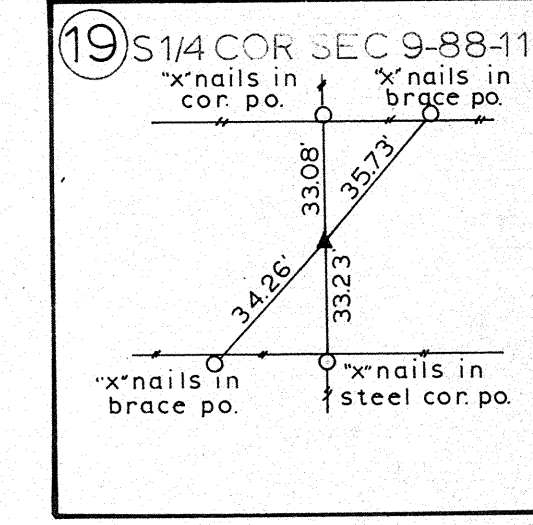
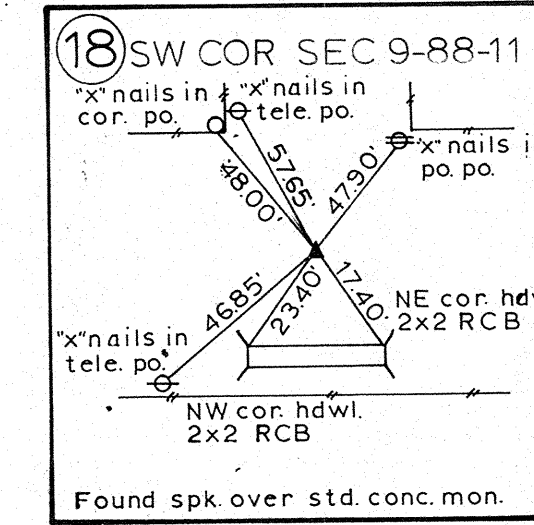
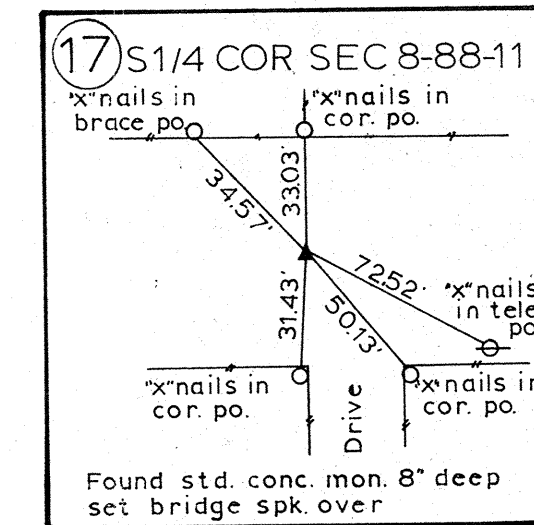
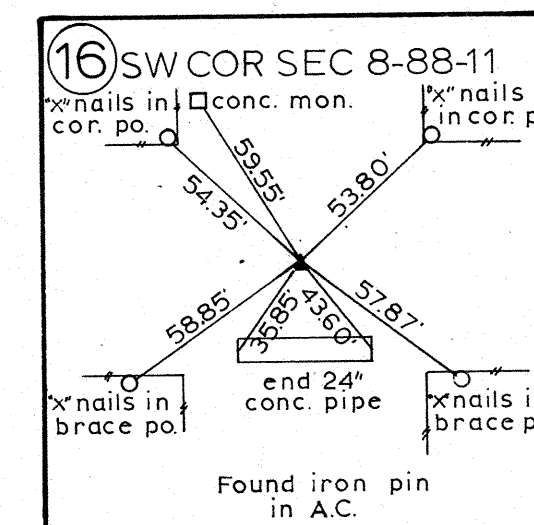
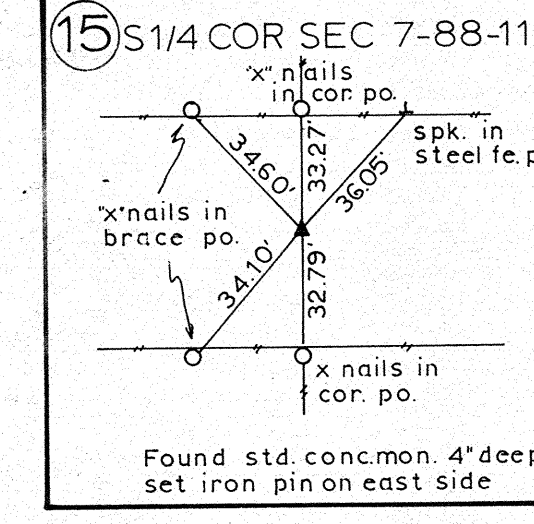
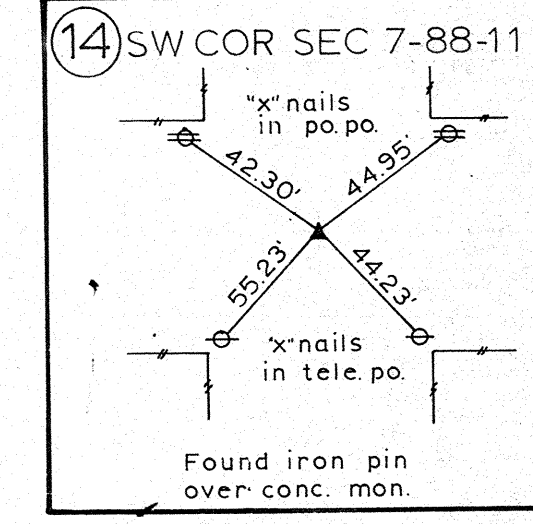
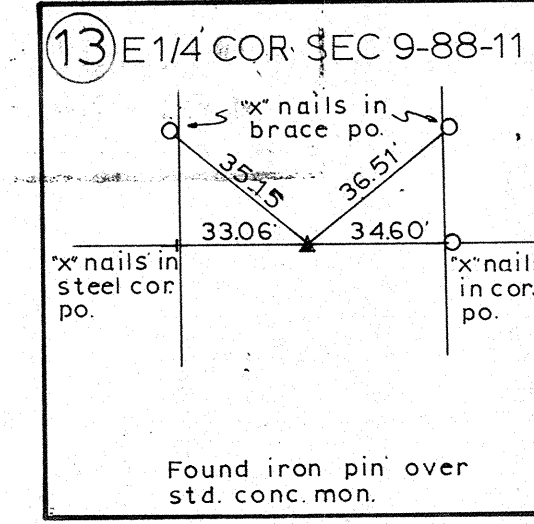
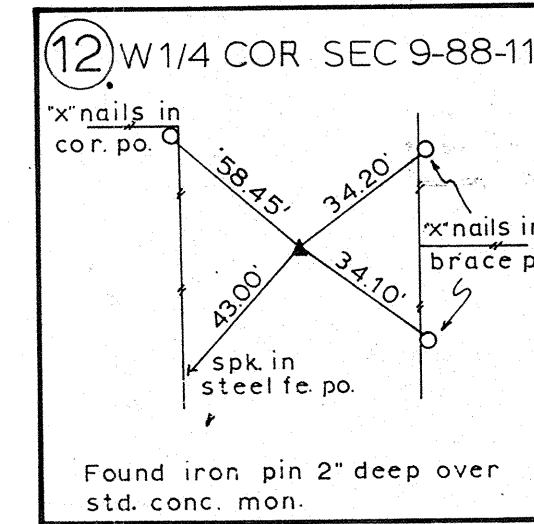
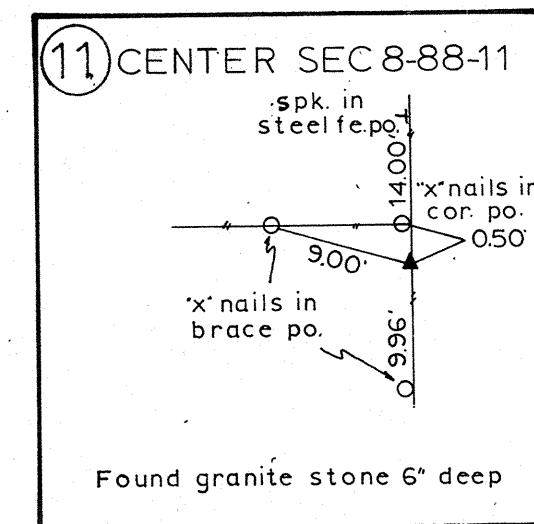
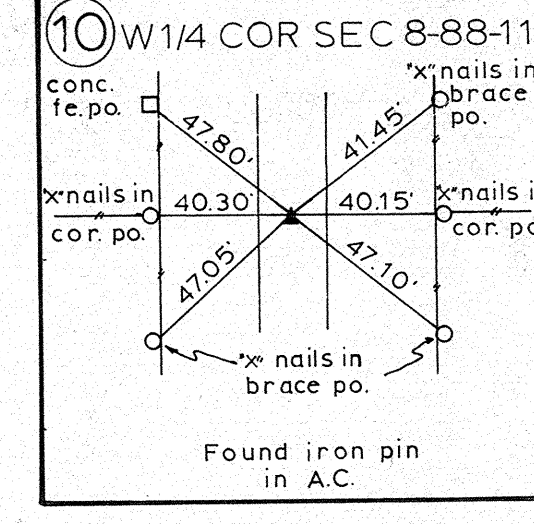
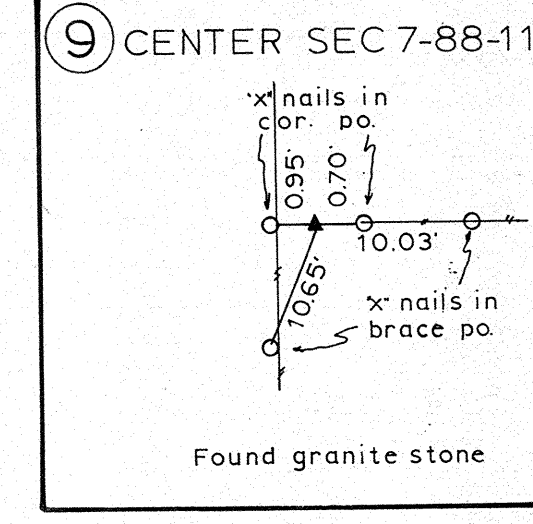
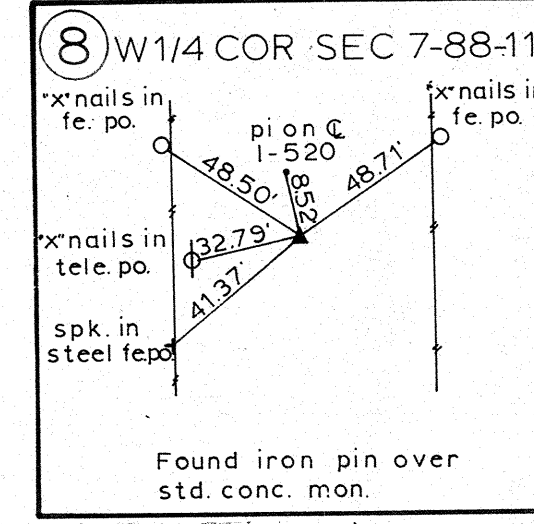
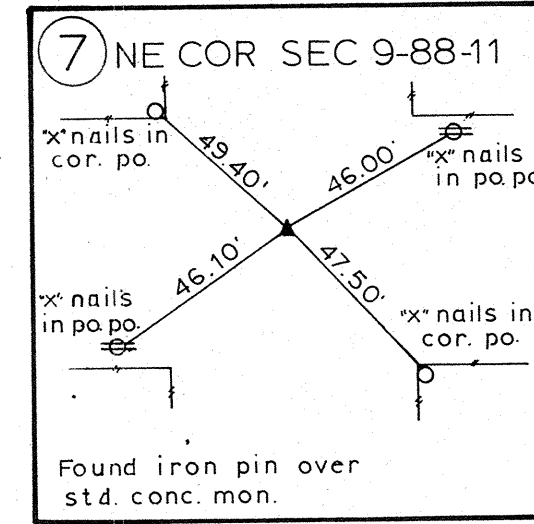
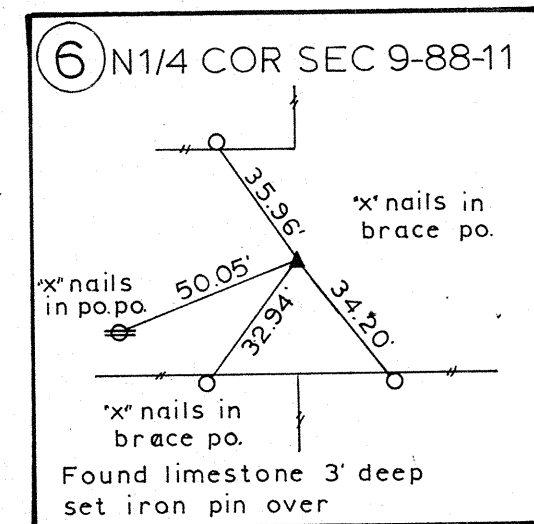
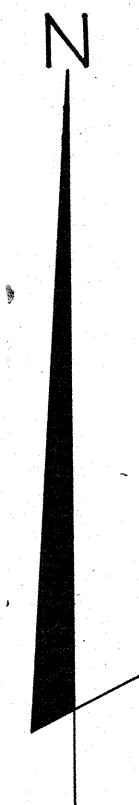
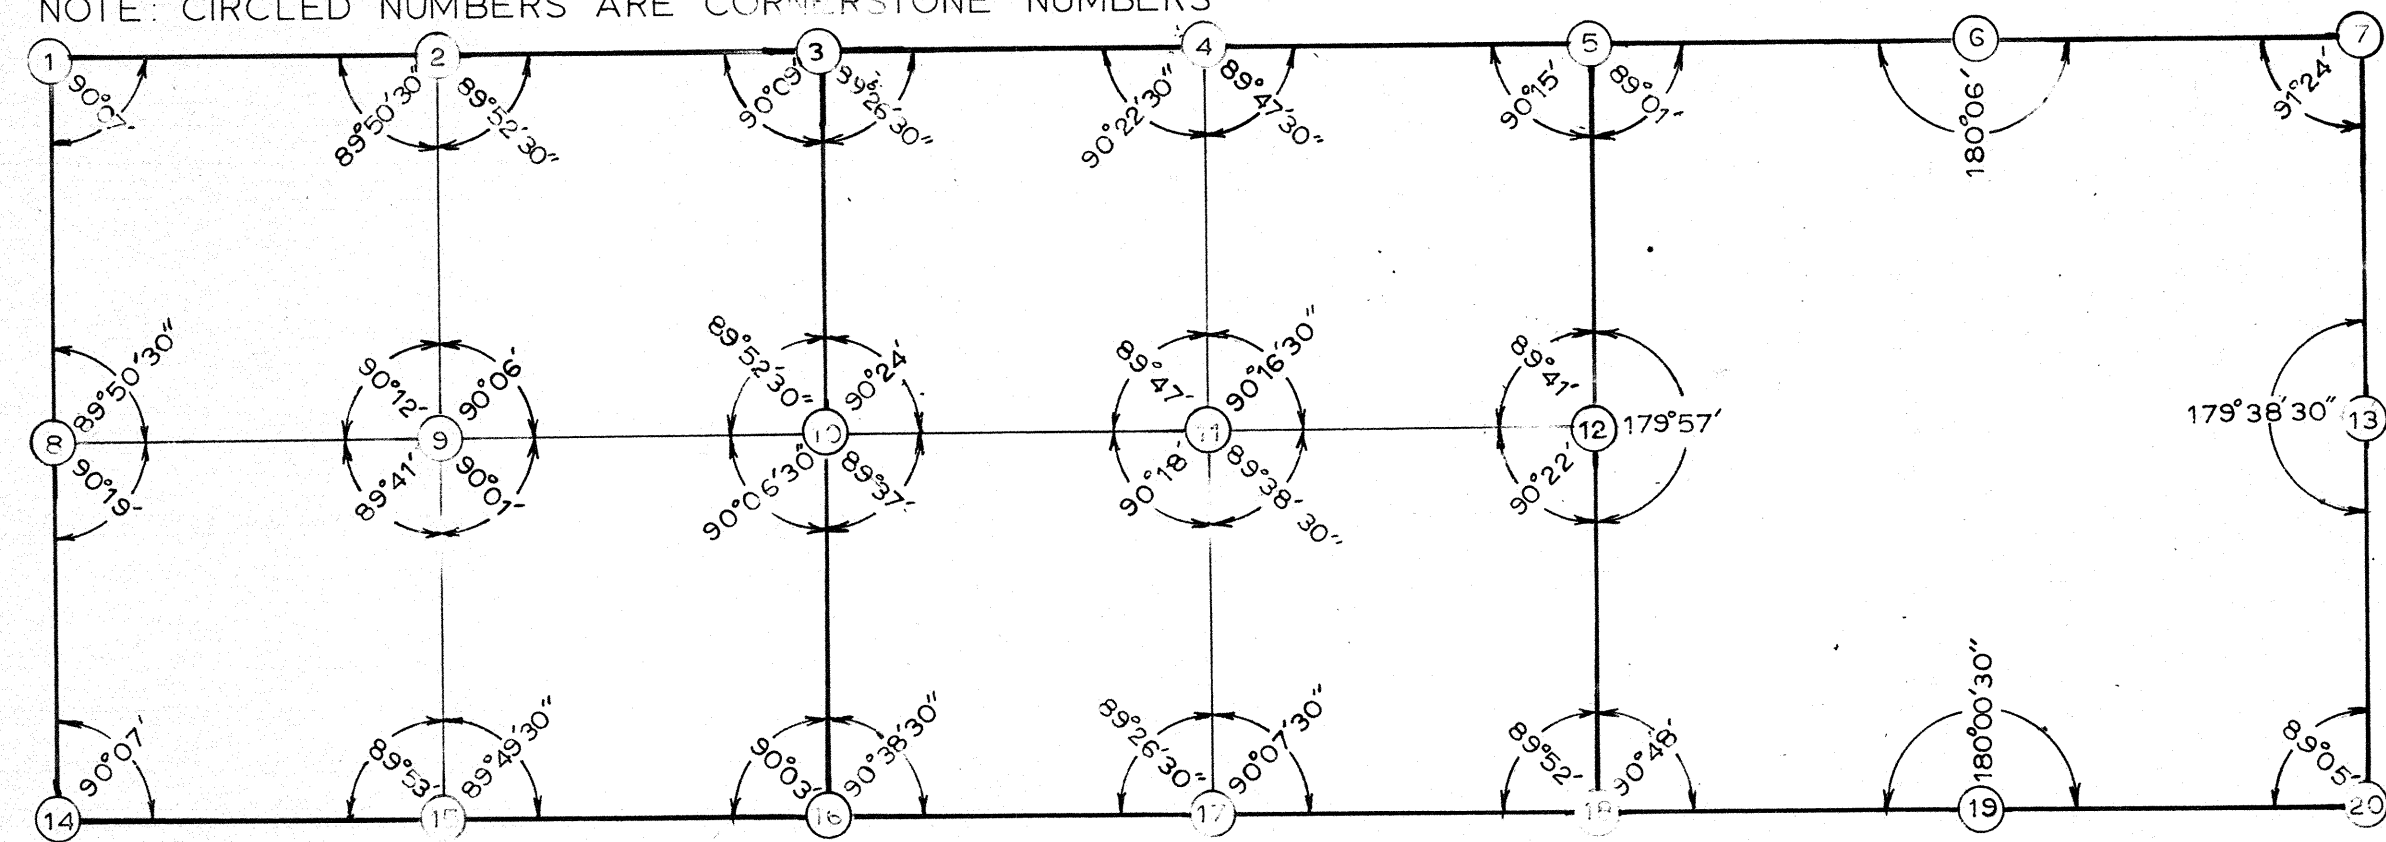
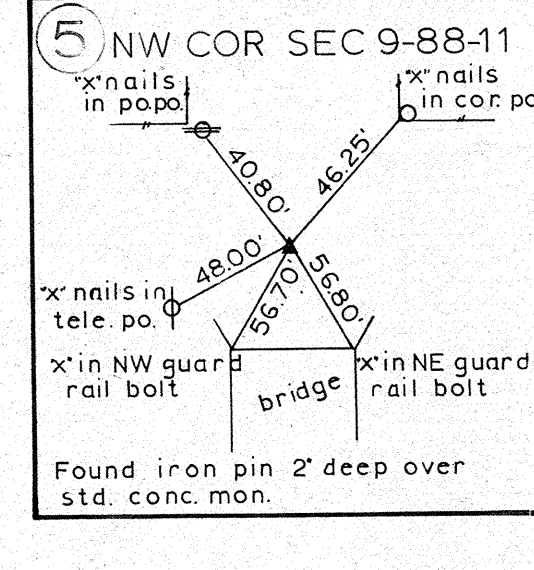
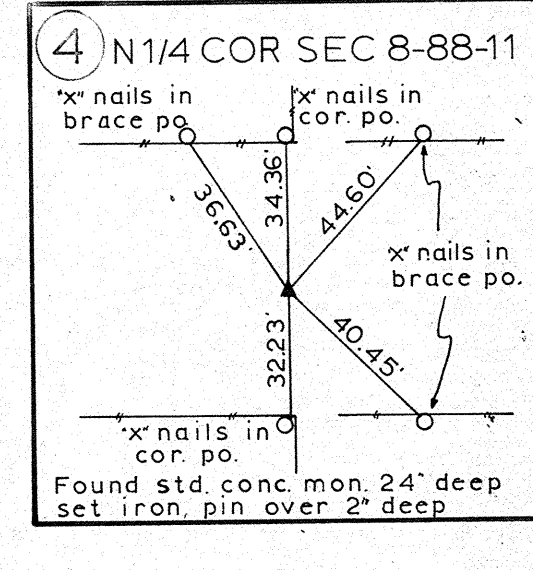
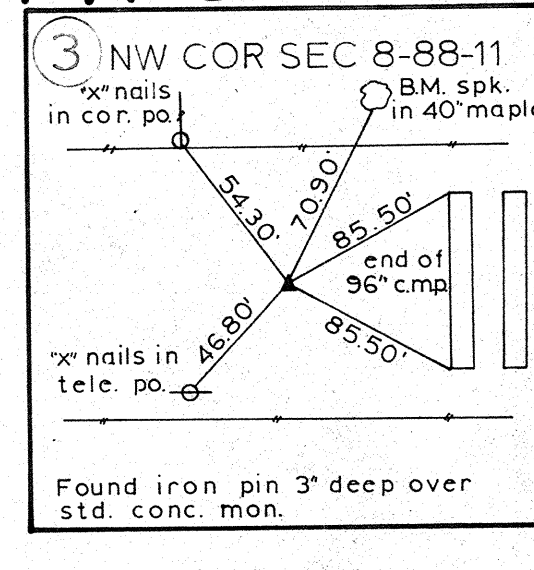
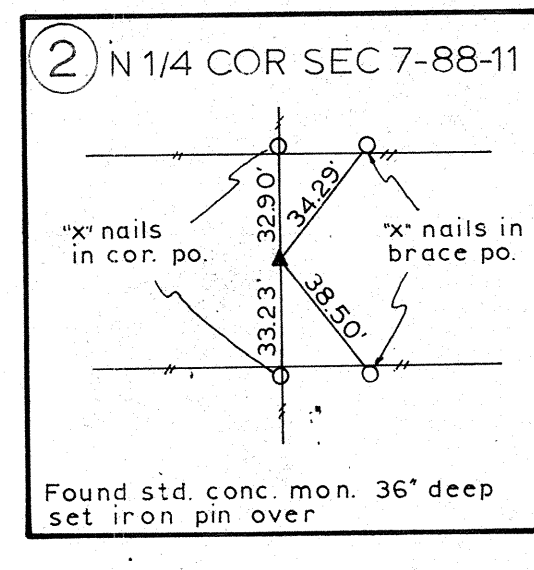
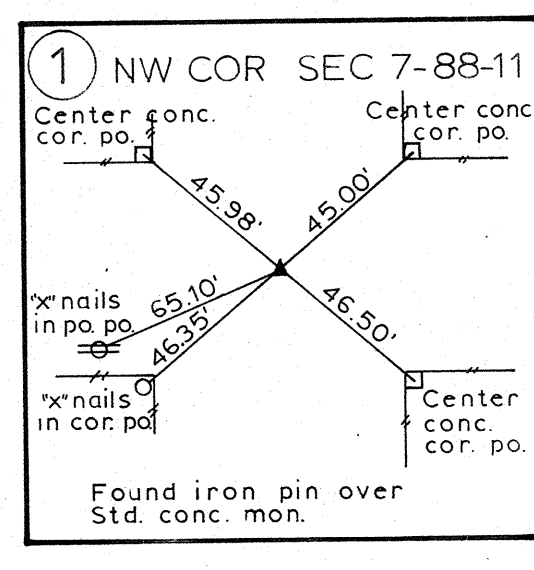
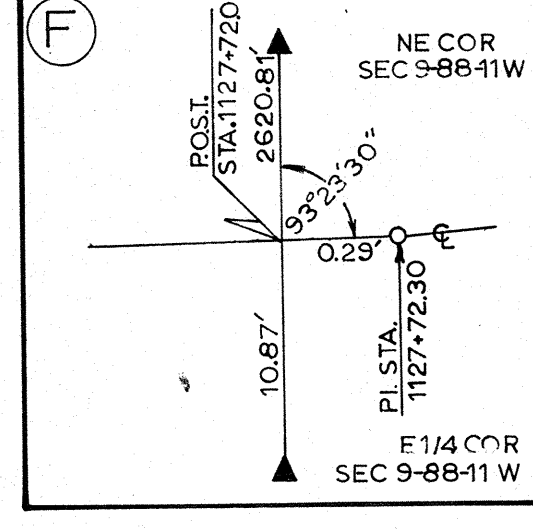
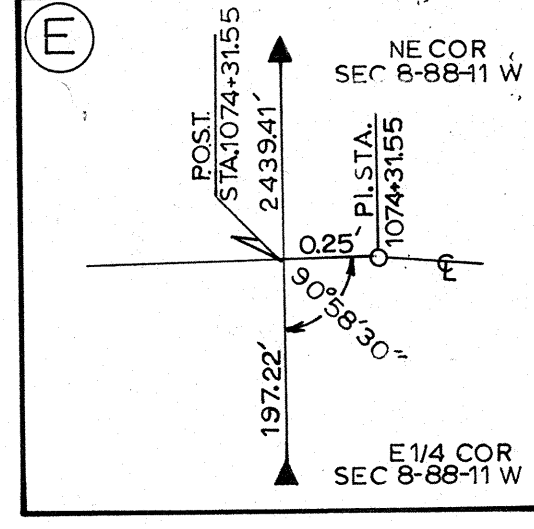
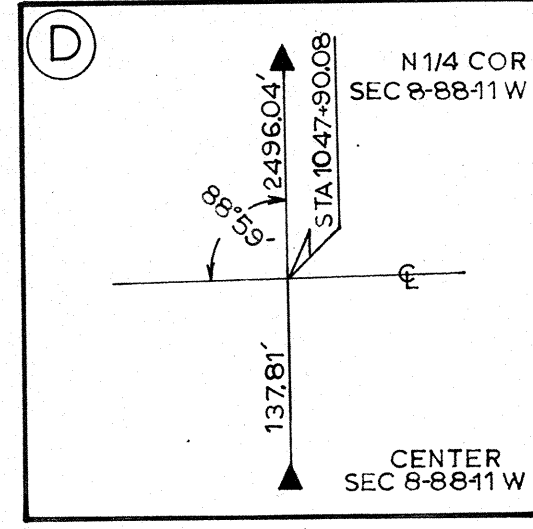
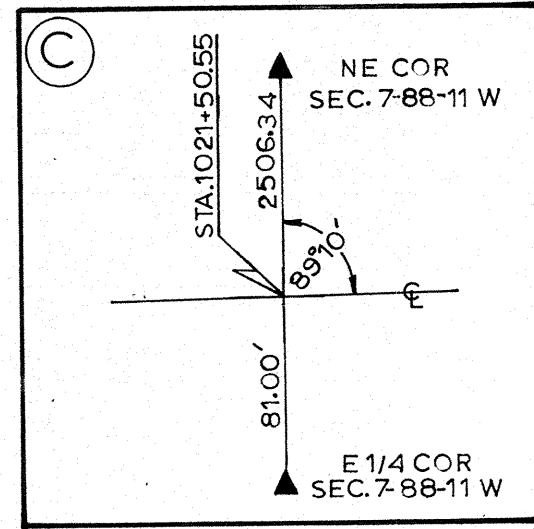


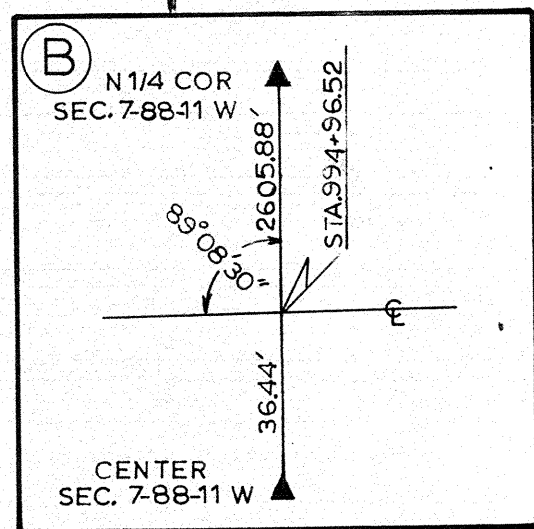

▲ INDICATES STONE FOUND

③ INDICATES STONE NUMBER

MADE BY
CHARLES C. BABBITT R.L.S. NO. 3513

ALL DISTANCES WERE ELECTRONICALLY MEASURED AND MAY NOT
AGREE WITH ROAD SURVEY STATISTICS.
FOR COMPLETE INFORMATION ON THIS SURVEY SEE FIELD NOTES
FILED IN DISTRICT NO. 2 OFFICE IN MASON CITY
I HEREBY CERTIFY THAT THIS PLAT IS A TRUE REPRESENTATION
OF A SURVEY MADE BY ME ASSISTED BY R. BURNS R.L.S. NO. 6705
L. COATES, L. WALLACE, M. WRIGHT ALL DULY SADDEN AND CORRECT
TO THE BEST OF MY KNOWLEDGE.

THIS CORNER STONE SURVEY CONTAINS 2 PLATS OR SHEETS
THE TOTAL UNADJUSTED CLOSURE ERROR OF THIS SHEET RANGES
FROM 1/1,264,000 TO 1/332,000.
ALL BEARINGS SHOWN HEREON ARE BASED ON THE ASSUMPTION
THAT THE

1-25-77
DATE

Charles C. Babbitt
CHARLES C. BABBITT R.L.S. NO. 3513