
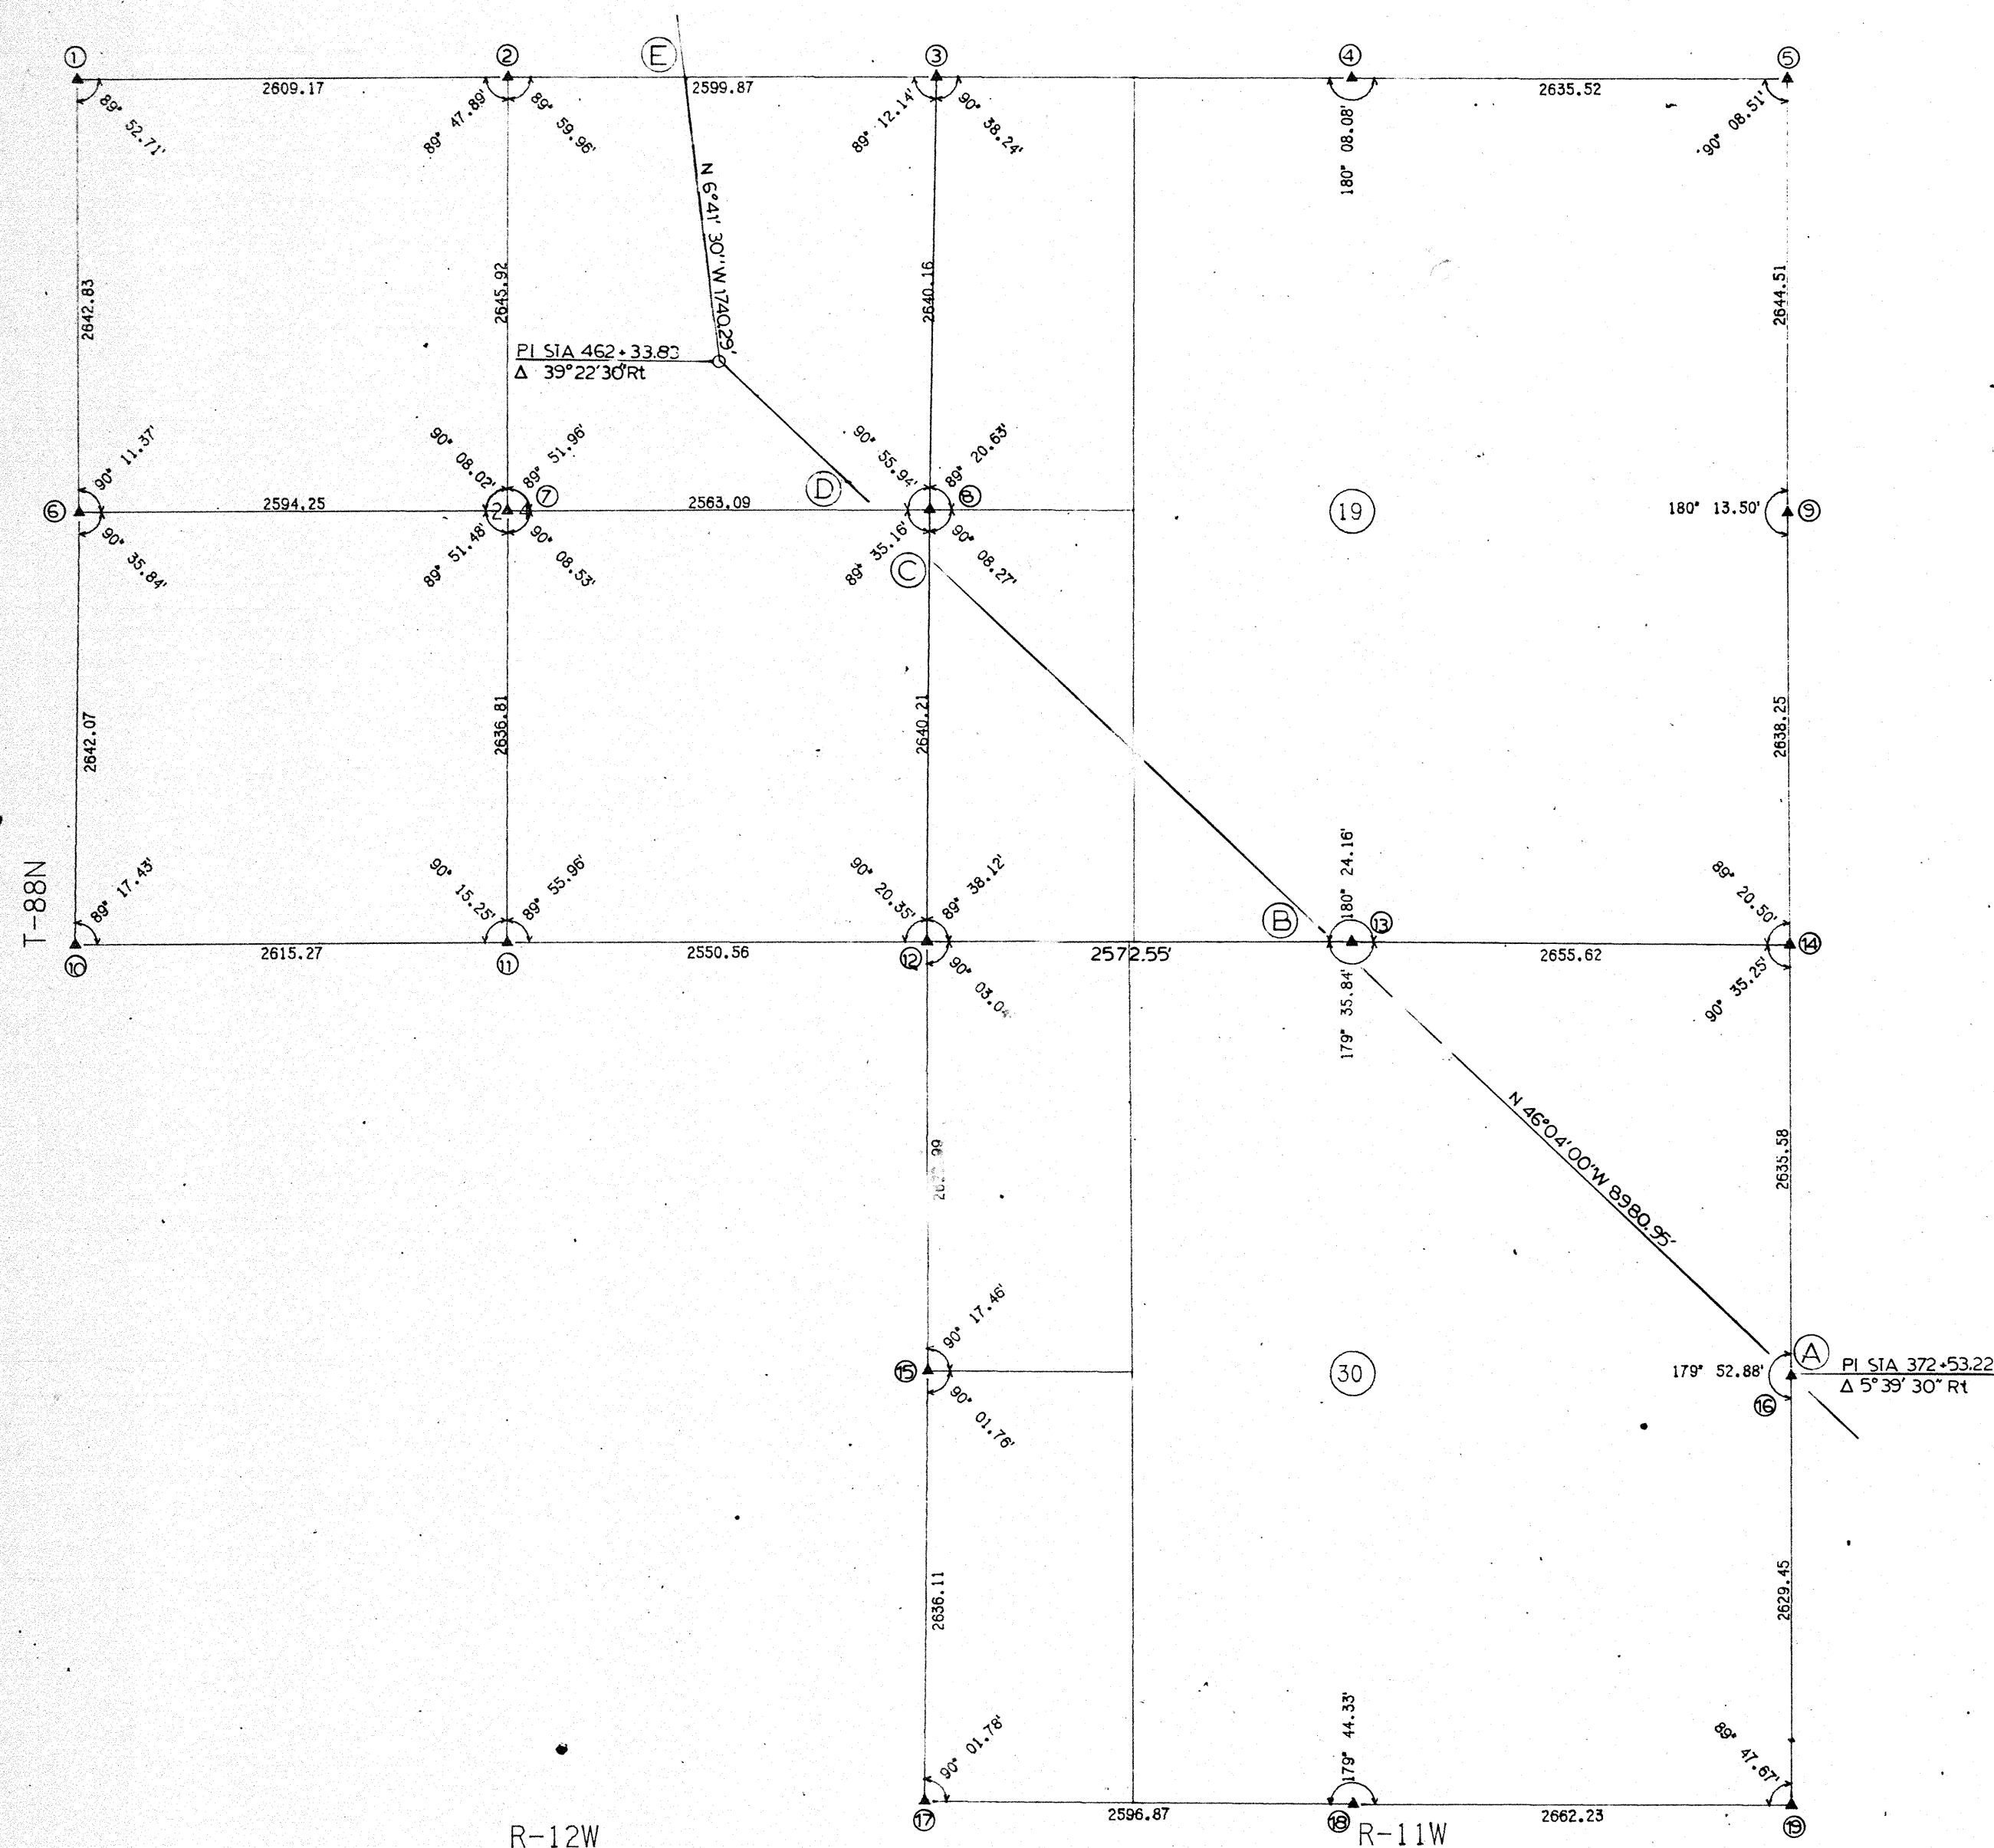


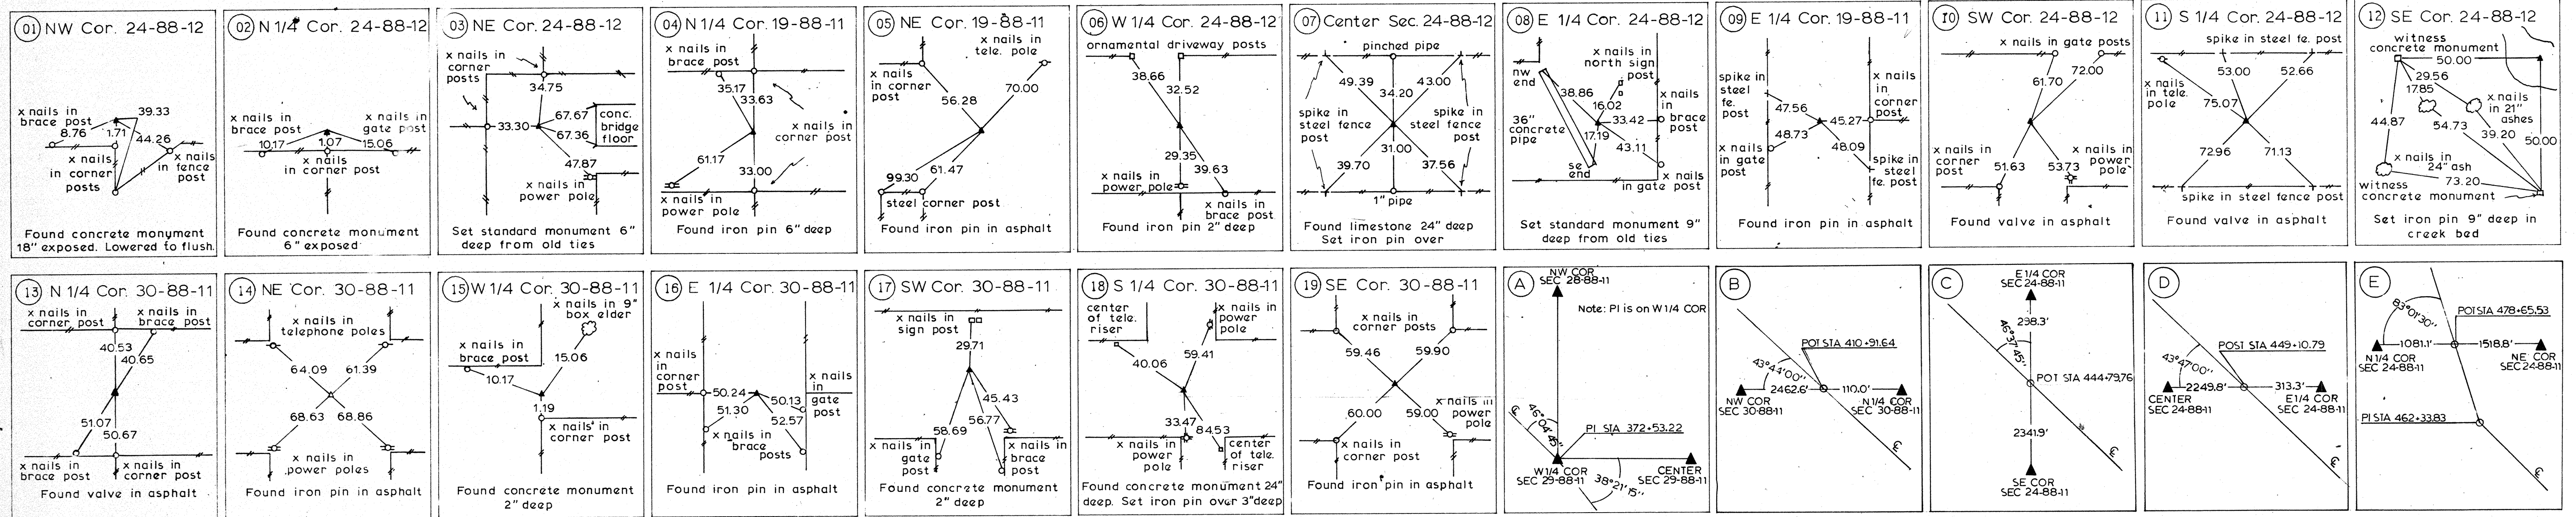

LAND CORNER SURVEY
BLACK HAWK COUNTY
PROJ. NO. 1-380-7(19)--01-07
T-88N R-12W R-11W

MADE FOR
IOWA DEPARTMENT OF TRANSPORTATION
FOR PURPOSE OF R. O. W. DESCRIPTION
ALONG PROPOSED ROUTE OF FREEWAY 380 FROM BUCHANAN COUNTY
LINE NORTHWESTERLY TO SECTION 12-88-12
BY
ROBERT BURNS R. L. S. NO. 6705
SEPT 75 JULY 76

ALL DISTANCES WERE MEASURED ELECTRONICALLY
AND MAY NOT AGREE WITH ROAD SURVEY STATIONING.
FOR COMPLETE INFORMATION ON THIS SURVEY
SEE FIELD NOTES FILED IN DISTRICT 2 OFFICE
IN MASON CITY

I HEREBY CERTIFY THAT THIS PLAT IS A
TRUE REPRESENTATION OF A SURVEY MADE BY ME ASSISTED
BY L. COATES, L. WALLACE, M. WRIGHT
ALL DULY SWORN, AND IS CORRECT TO THE
BEST OF MY KNOWLEDGE.
THIS CORNERSTONE SURVEY CONTAINS 5 PLATS OR SHEETS.
ANGLES WERE COMPUTER ADJUSTED.
SEE PLAT 1 FOR BASE BEARING
TOTAL UNADJUSTED ERROR THIS SHEET RANGES FROM
1/50,000 TO 1/72,000

SIGNED Oct. 5, 1977
Robert R. Burns
ROBERT BURNS R. L. S. NO. 6705