
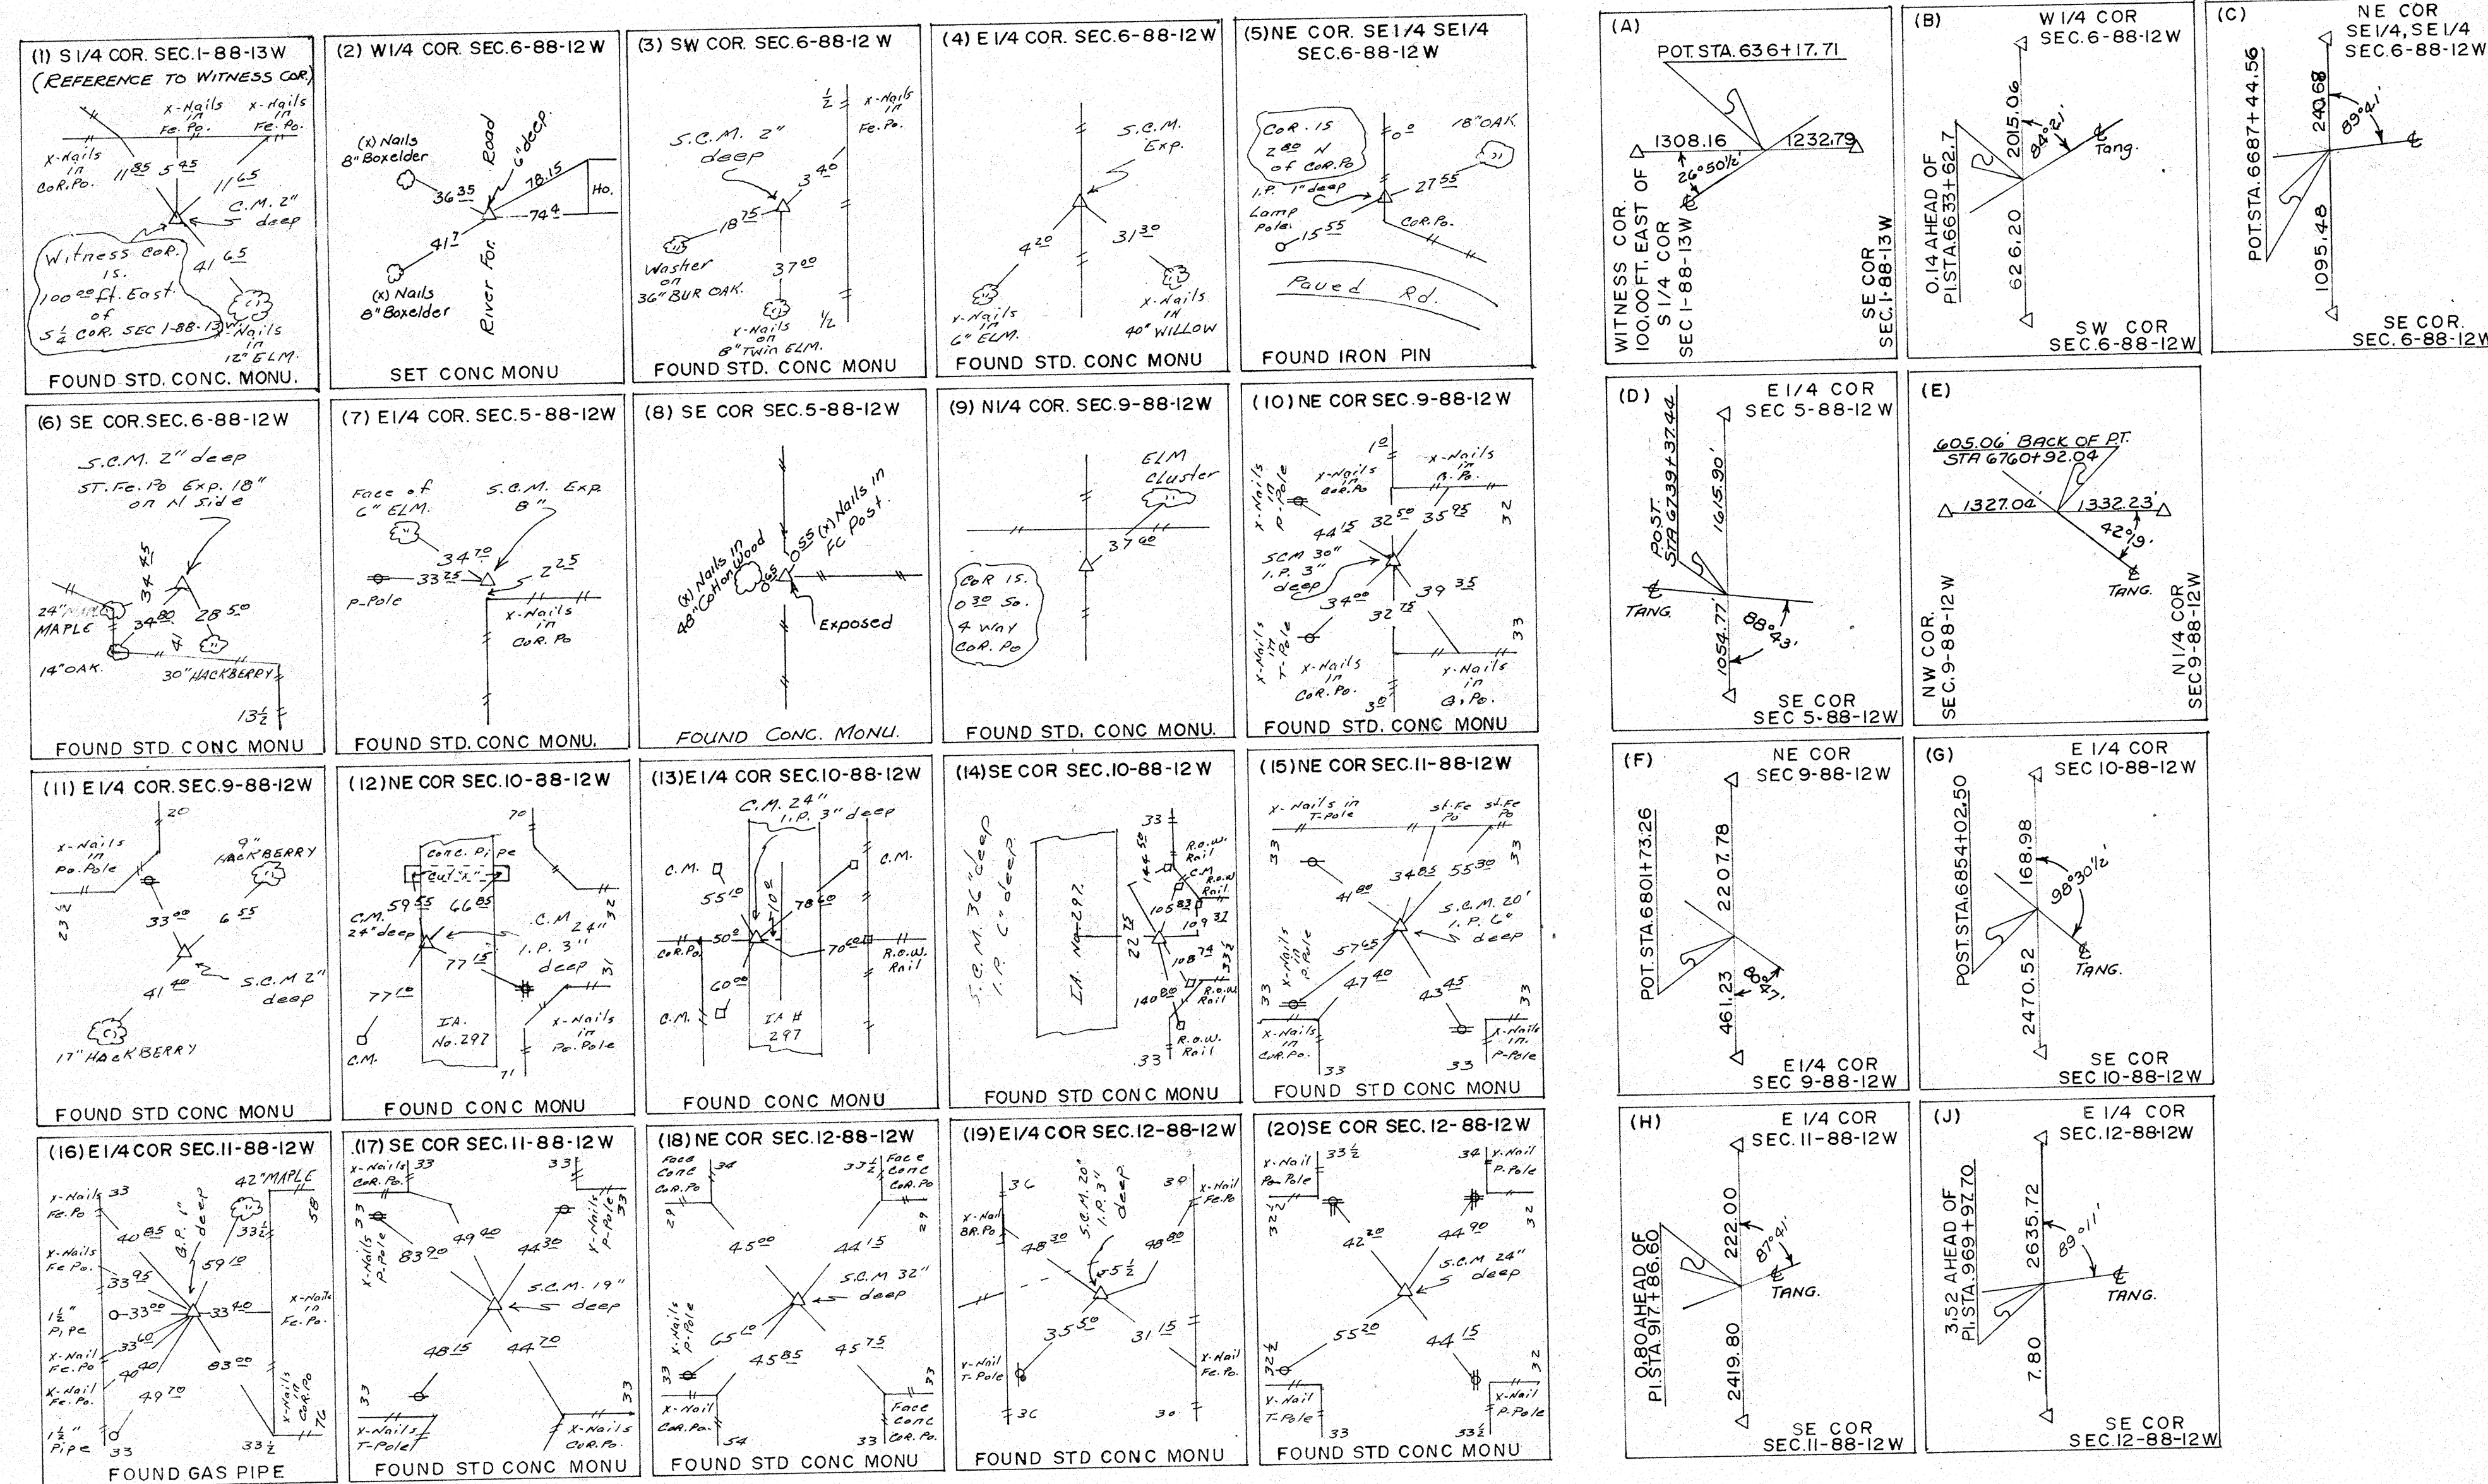


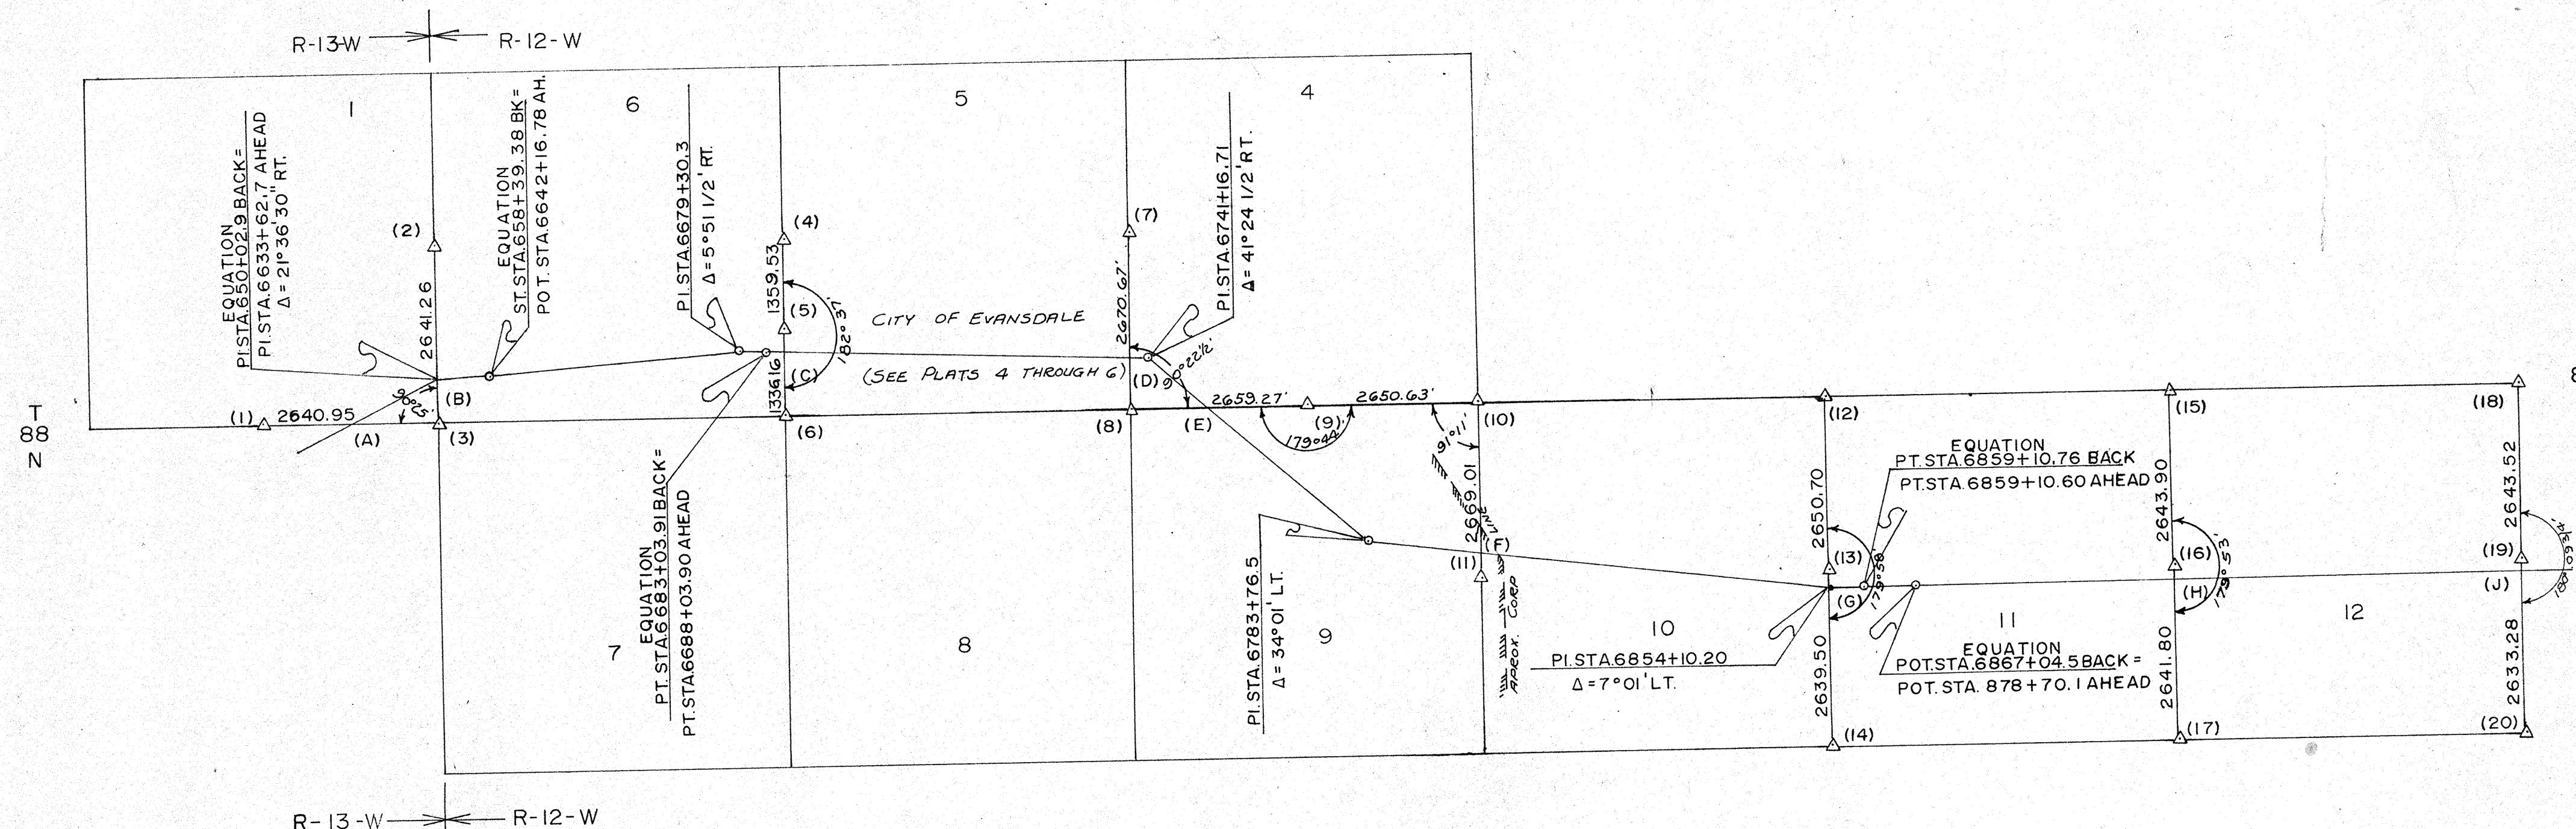

LAND CORNER SURVEY  
T-88-N R-12&13-W

MADE FOR  
IOWA STATE HIGHWAY COMMISSION FOR THE PURPOSE OF  
ROW DESCRIPTION ALONG THE PROPOSED LOCATION OF  
HIGHWAY F-520 IN BLACK HAWK COUNTY.  
MADE BY

ROLAND F. POPELKA R.L.S. NO. 5898  
BLACK HAWK COUNTY PROJ. NO. F-U-UG-520--27-07

ALL DISTANCES WERE CAREFULLY MEASURED AND MAY NOT AGREE  
WITH ROAD SURVEY STATIONING

FOR COMPLETE INFORMATION ON THIS SURVEY, SEE FIELD NOTES ON  
FILE IN AMES OFFICE.

I HEREBY CERTIFY THAT THIS PLAT IS A TRUE REPRESENTATION OF A  
SURVEY MADE BY ME, ASSISTED BY G.W. HALL, D.W. GUG, S.D. SIMMERSON, D.  
M. O'BRIAN, AND D.A. SPARKS, ALL DULY SWORN, AND IS CORRECT TO THE  
BEST OF MY KNOWLEDGE.

SIGNED OCTOBER 13, 1971

Roland F. Popelka  
ROLAND F. POPELKA R.L.S. NO. 5898

