



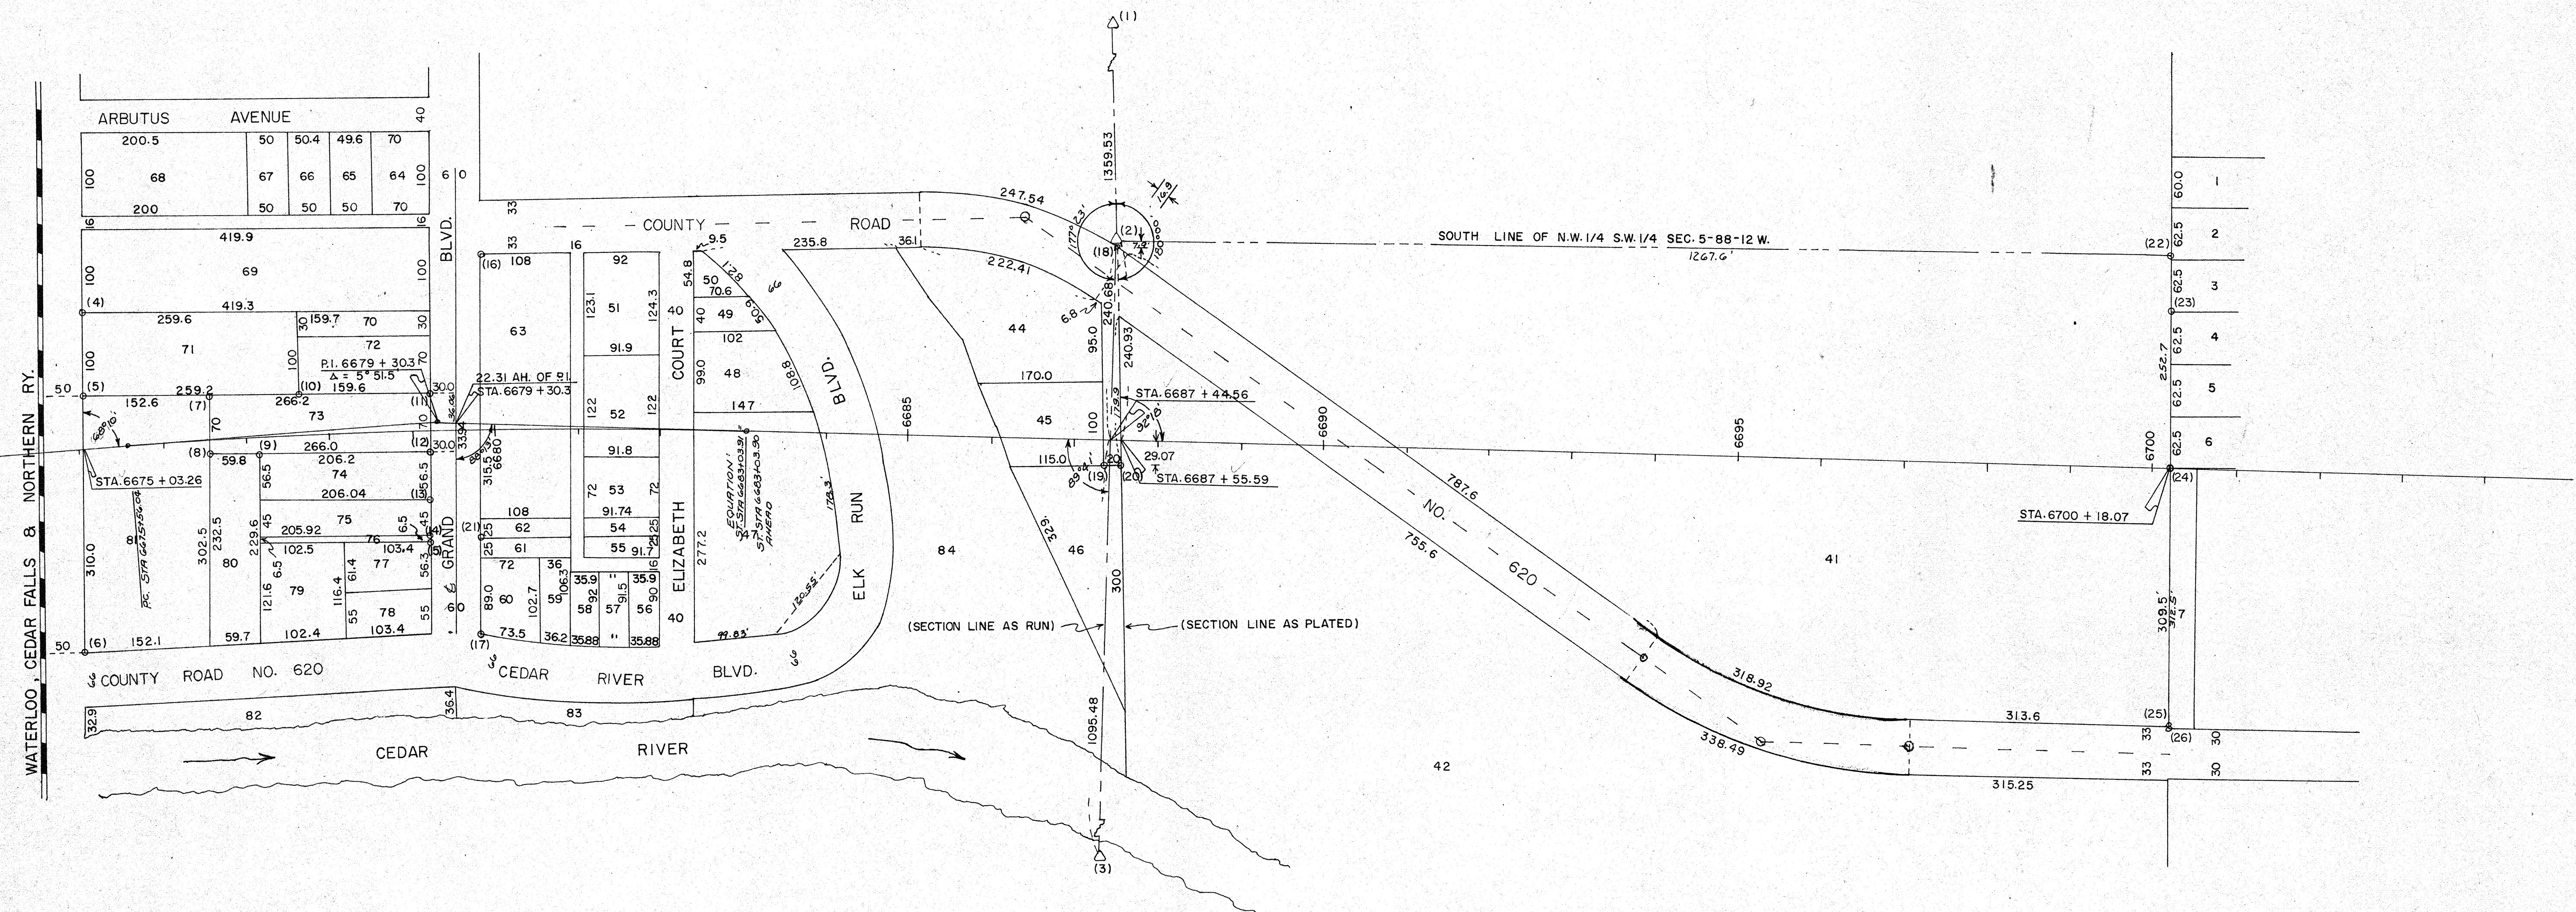

- (4) FOUND PINCH PIPE
- (5) FOUND PINCH PIPE, N.L.T. 66.39 OF STA. 6675 + 07.69
- (6) SET GAS PIPE
- (7) FOUND PINCH PIPE, N.L.T. 55.23 OF P.O.S.T. STA. 6676 + 60.79
- (8) FOUND PINCH PIPE, S.R.T. 14.74 OF P.O.S.T. STA. 6676 + 56.01
- (9) FOUND PINCH PIPE, S.R.T. 19.17 OF P.O.S.T. STA. 6677 + 15.49
- (10) FOUND PINCH PIPE, N.L.T. 47.36 OF P.O.S.T. STA. 6677 + 67.08
- (11) SET GAS PIPE
- (12) FOUND GAS PIPE
- (13) FOUND PINCH PIPE
- (14) FOUND PINCH PIPE
- (15) SET GAS PIPE
- (16) SET GAS PIPE
- (17) SET GAS PIPE
- (18) FOUND PINCH PIPE
- (19) FOUND GAS PIPE
- (20) SET GAS PIPE
- (21) SET GAS PIPE
- (22) FOUND PINCH PIPE
- (23) FOUND GAS PIPE
- (24) FOUND GAS PIPE, S.R.T. 0.71 OF STA. 6700 + 18.07
- (25) FOUND GAS PIPE
- (26) FOUND GAS PIPE

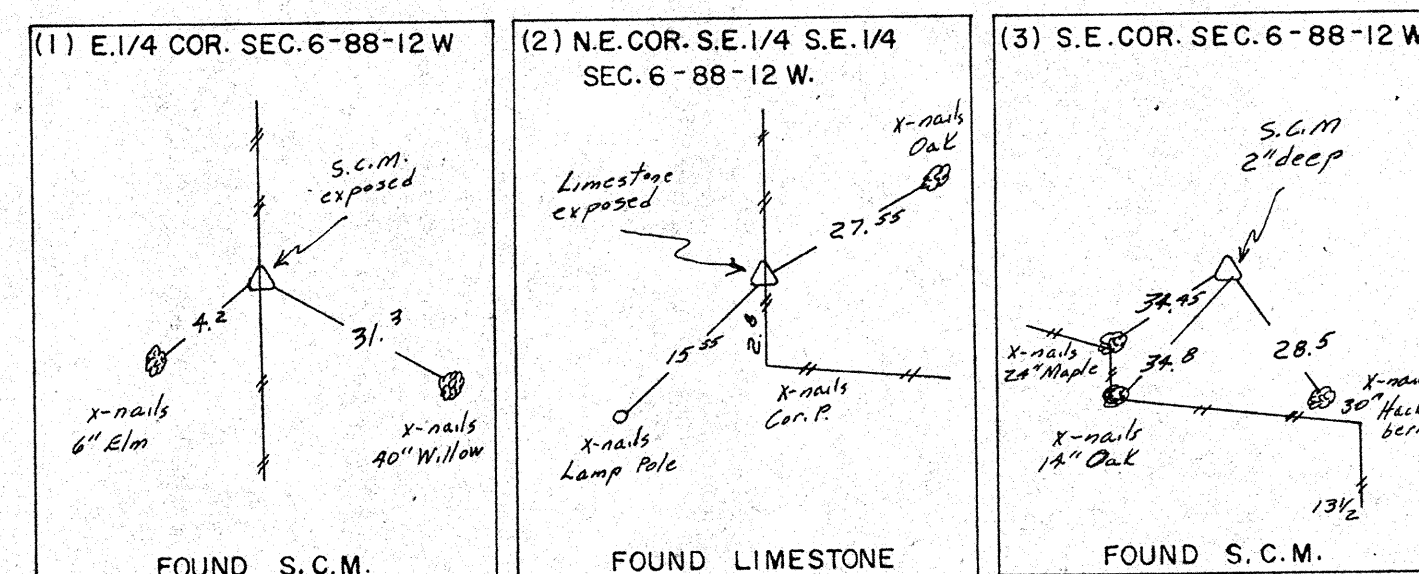

LOT T-88N CORNER SURVEY R-12W
MADE FOR
IOWA STATE HIGHWAY COMMISSION FOR THE PURPOSE OF
R.O.W. DESCRIPTION ALONG U.S. 520 IN BLACKHAWK CO.
MADE BY
ROLAND F. POPELKA R.L.S. NO. 5898
BLACKHAWK COUNTY F-U-UG-520-6(6)--27-07
JUNE - JULY - AUG. 1971

ALL DISTANCES WERE CAREFULLY MEASURED AND MAY NOT AGREE WITH ROAD SURVEY STATIONING.
FOR COMPLETE INFORMATION ON THIS SURVEY, SEE FIELD NOTES ON FILE IN AMES OFFICE.
I HEREBY CERTIFY THAT THIS PLAT IS A TRUE REPRESENTATION OF A SURVEY MADE BY ME, ASSISTED BY G.W. HALL, D.W. GUGE, D.A. SPARKS, S.D. SIMMERSON, D.M. O'BRIEN AND M. ALLERMAN, ALL DULY SWORN, AND IS CORRECT TO THE BEST OF MY KNOWLEDGE.

SIGNED: OCTOBER 13, 1971

Roland F. Popelka
ROLAND F. POPELKA R.L.S. NO. 5898

