


PLAT 5 OF 6

LILLY DALE
ACRES

F-U-UG-520-6(6)--27-07

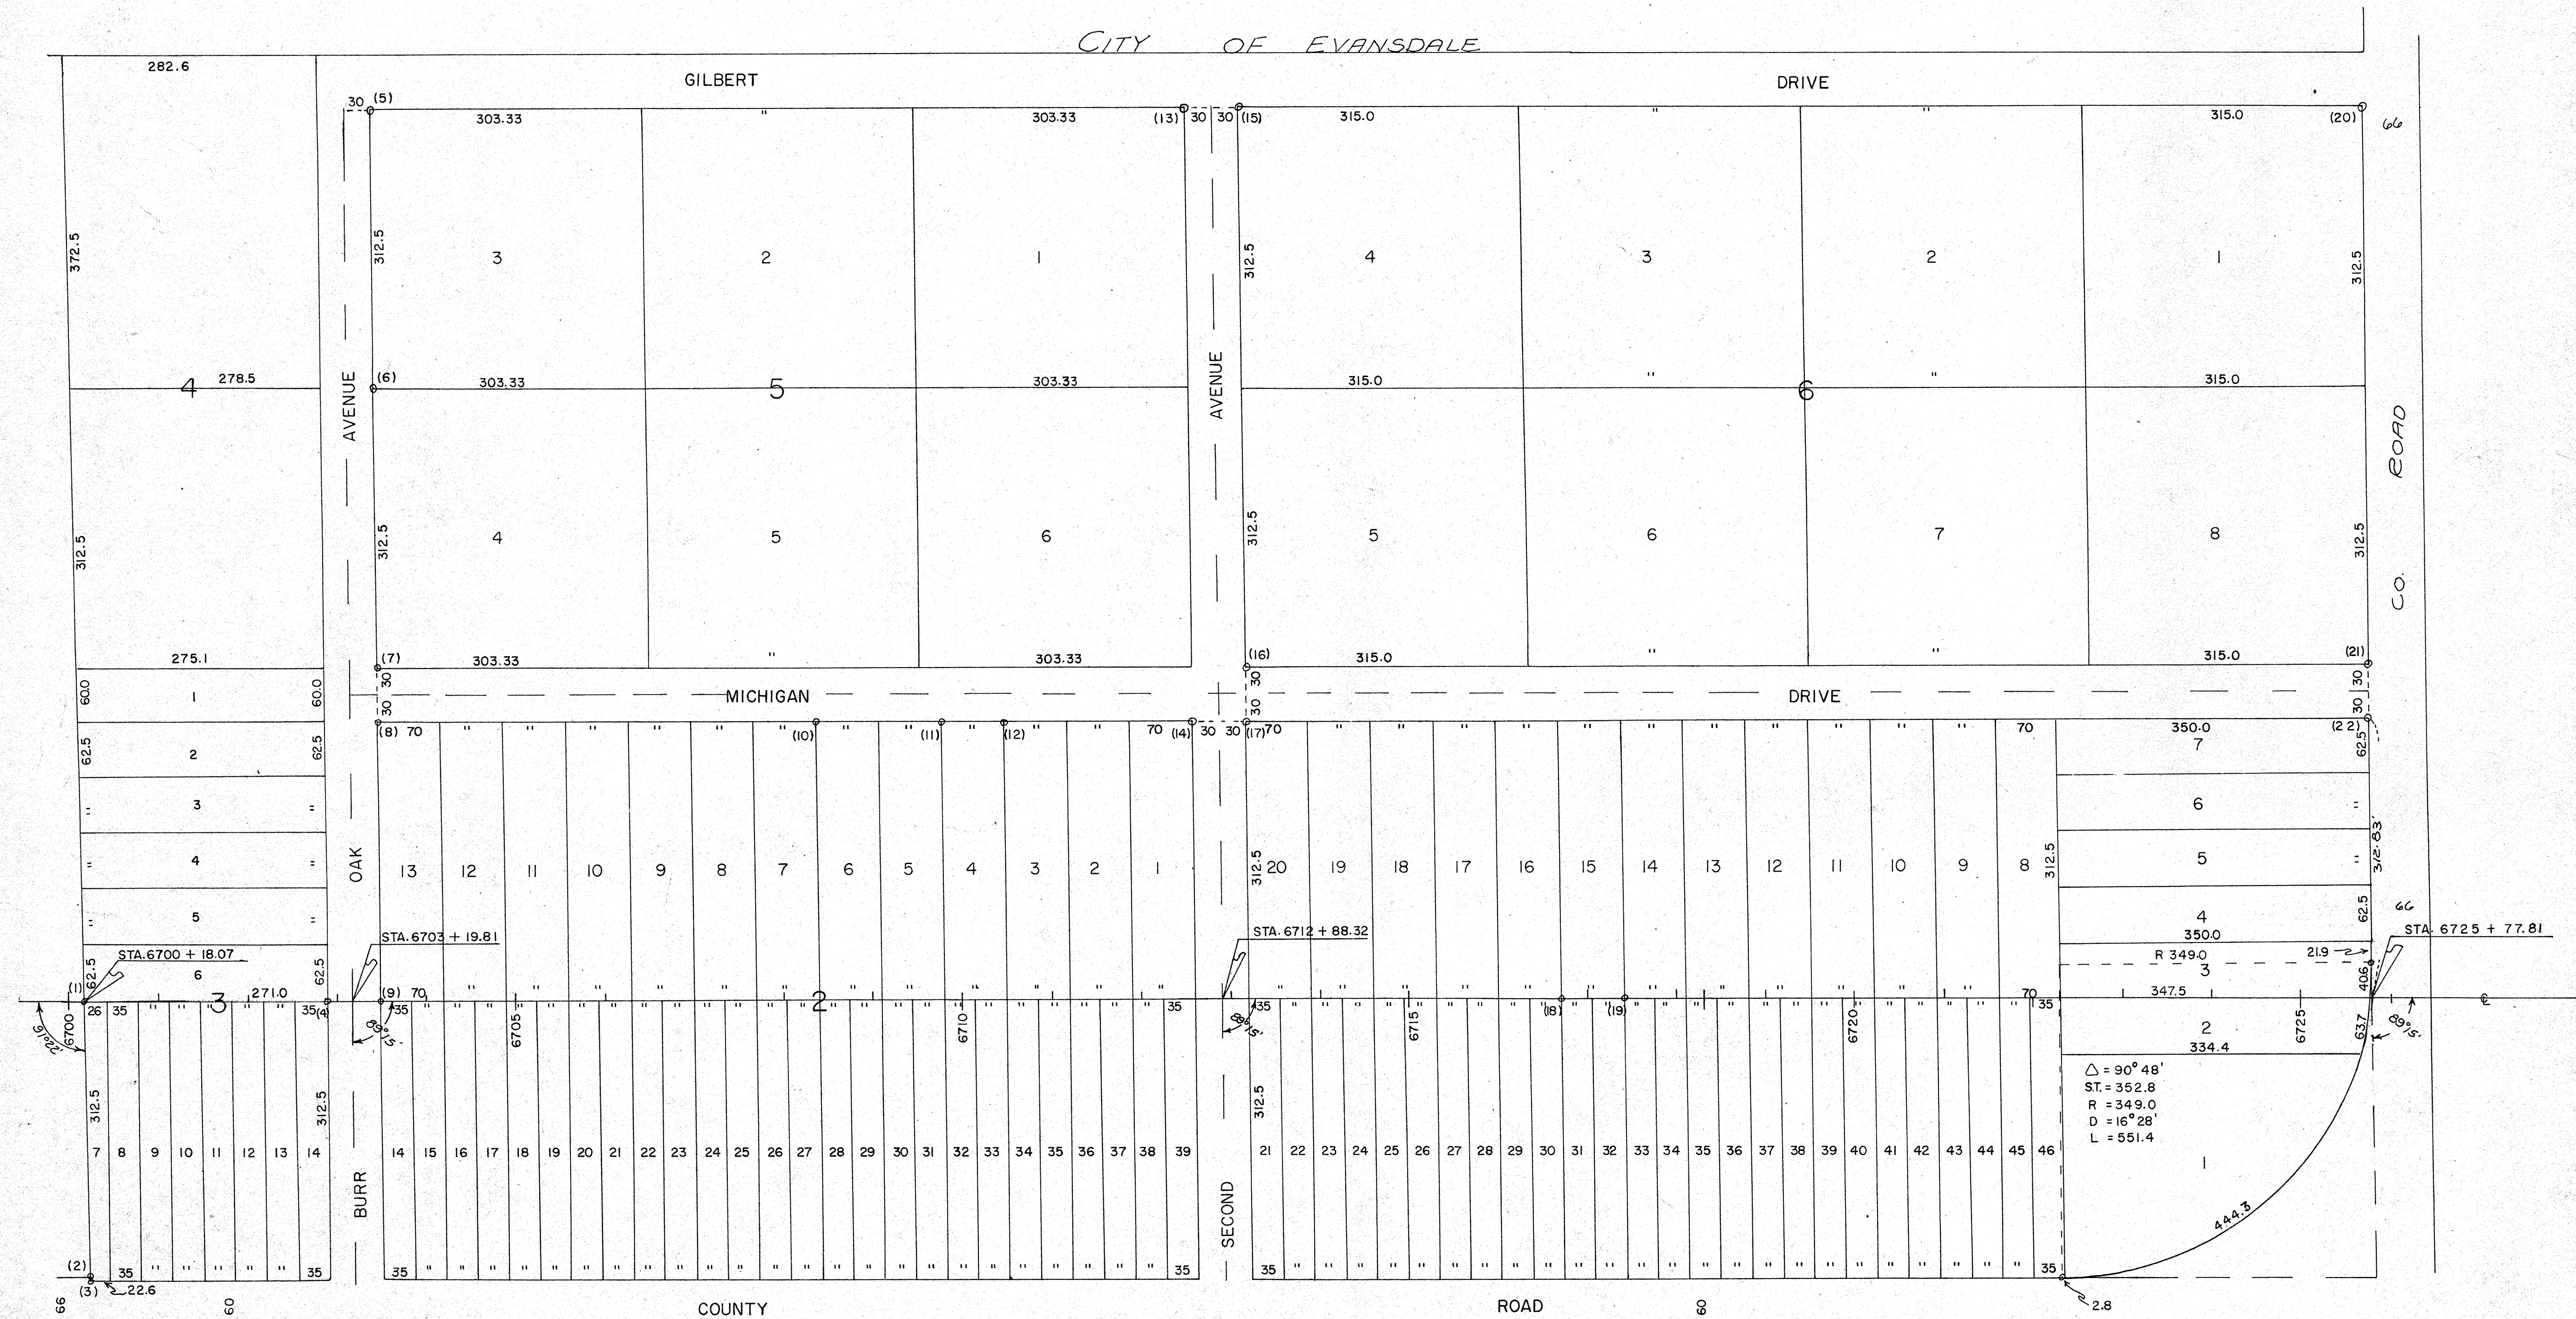

- (1) FOUND GAS PIPE, S.R.T. 0.71 OF STA. 6700 + 18.07
- (2) FOUND GAS PIPE
- (3) FOUND GAS PIPE
- (4) FOUND ANGLE IRON, S.R.T. 0.29 OF STA. 6702 + 89.81
- (5) FOUND PINCH PIPE
- (6) FOUND PINCH PIPE
- (7) FOUND GAS PIPE
- (8) FOUND PINCH PIPE
- (9) FOUND ANGLE IRON, S.R.T. 0.50 OF STA. 6703 + 49.81
- (10) FOUND PINCH PIPE
- (11) FOUND GAS PIPE

- (12) FOUND PINCH PIPE
- (13) FOUND PINCH PIPE
- (14) FOUND GAS PIPE
- (15) FOUND PINCH PIPE
- (16) FOUND PINCH PIPE
- (17) FOUND GAS PIPE
- (18) FOUND LOT CORNER, ON C STA. 6716 + 68
- (19) FOUND LOT CORNER, ON C STA. 6717 + 39
- (20) FOUND PINCH PIPE
- (21) FOUND ANGLE IRON
- (22) FOUND PINCH PIPE

LOT
T-88N

CORNER

SURVEY
R-12W

MADE FOR
IOWA STATE HIGHWAY COMMISSION FOR THE PURPOSE OF R.O.W. DESCRIPTION ALONG U.S. 520
FROM THE CEDAR RIVER EAST TO IA. NO. 297 IN BLACK HAWK COUNTY.

ROLAND F. POPELKA
BLACK HAWK COUNTY

MADE BY

R. L. S. NO. 5898
F-U-UG-520-6(6)--27-07

JUNE - JULY - AUGUST, 1971

ALL DISTANCES WERE CAREFULLY MEASURED AND MAY NOT AGREE WITH ROAD SURVEY STATIONING. FOR COMPLETE
INFORMATION ON THIS SURVEY, SEE FIELD NOTES ON FILE IN AMES OFFICE.

I HEREBY CERTIFY THAT THIS PLAT IS A TRUE REPRESENTATION OF A SURVEY MADE BY ME, ASSISTED BY G.W. HALL,
D.W. GUGE, D.A. SPARKS, S.D. SIMMERSON, D.M. O'BRIEN, M. ALLERMAN, ALL DULY SWORN, AND IS CORRECT TO THE BEST OF MY
KNOWLEDGE.

SIGNED: OCTOBER 13, 1971

Roland F. Popelka
ROLAND F. POPELKA R. L. S. NO. 5898

