


CITY OF EVANSDALE

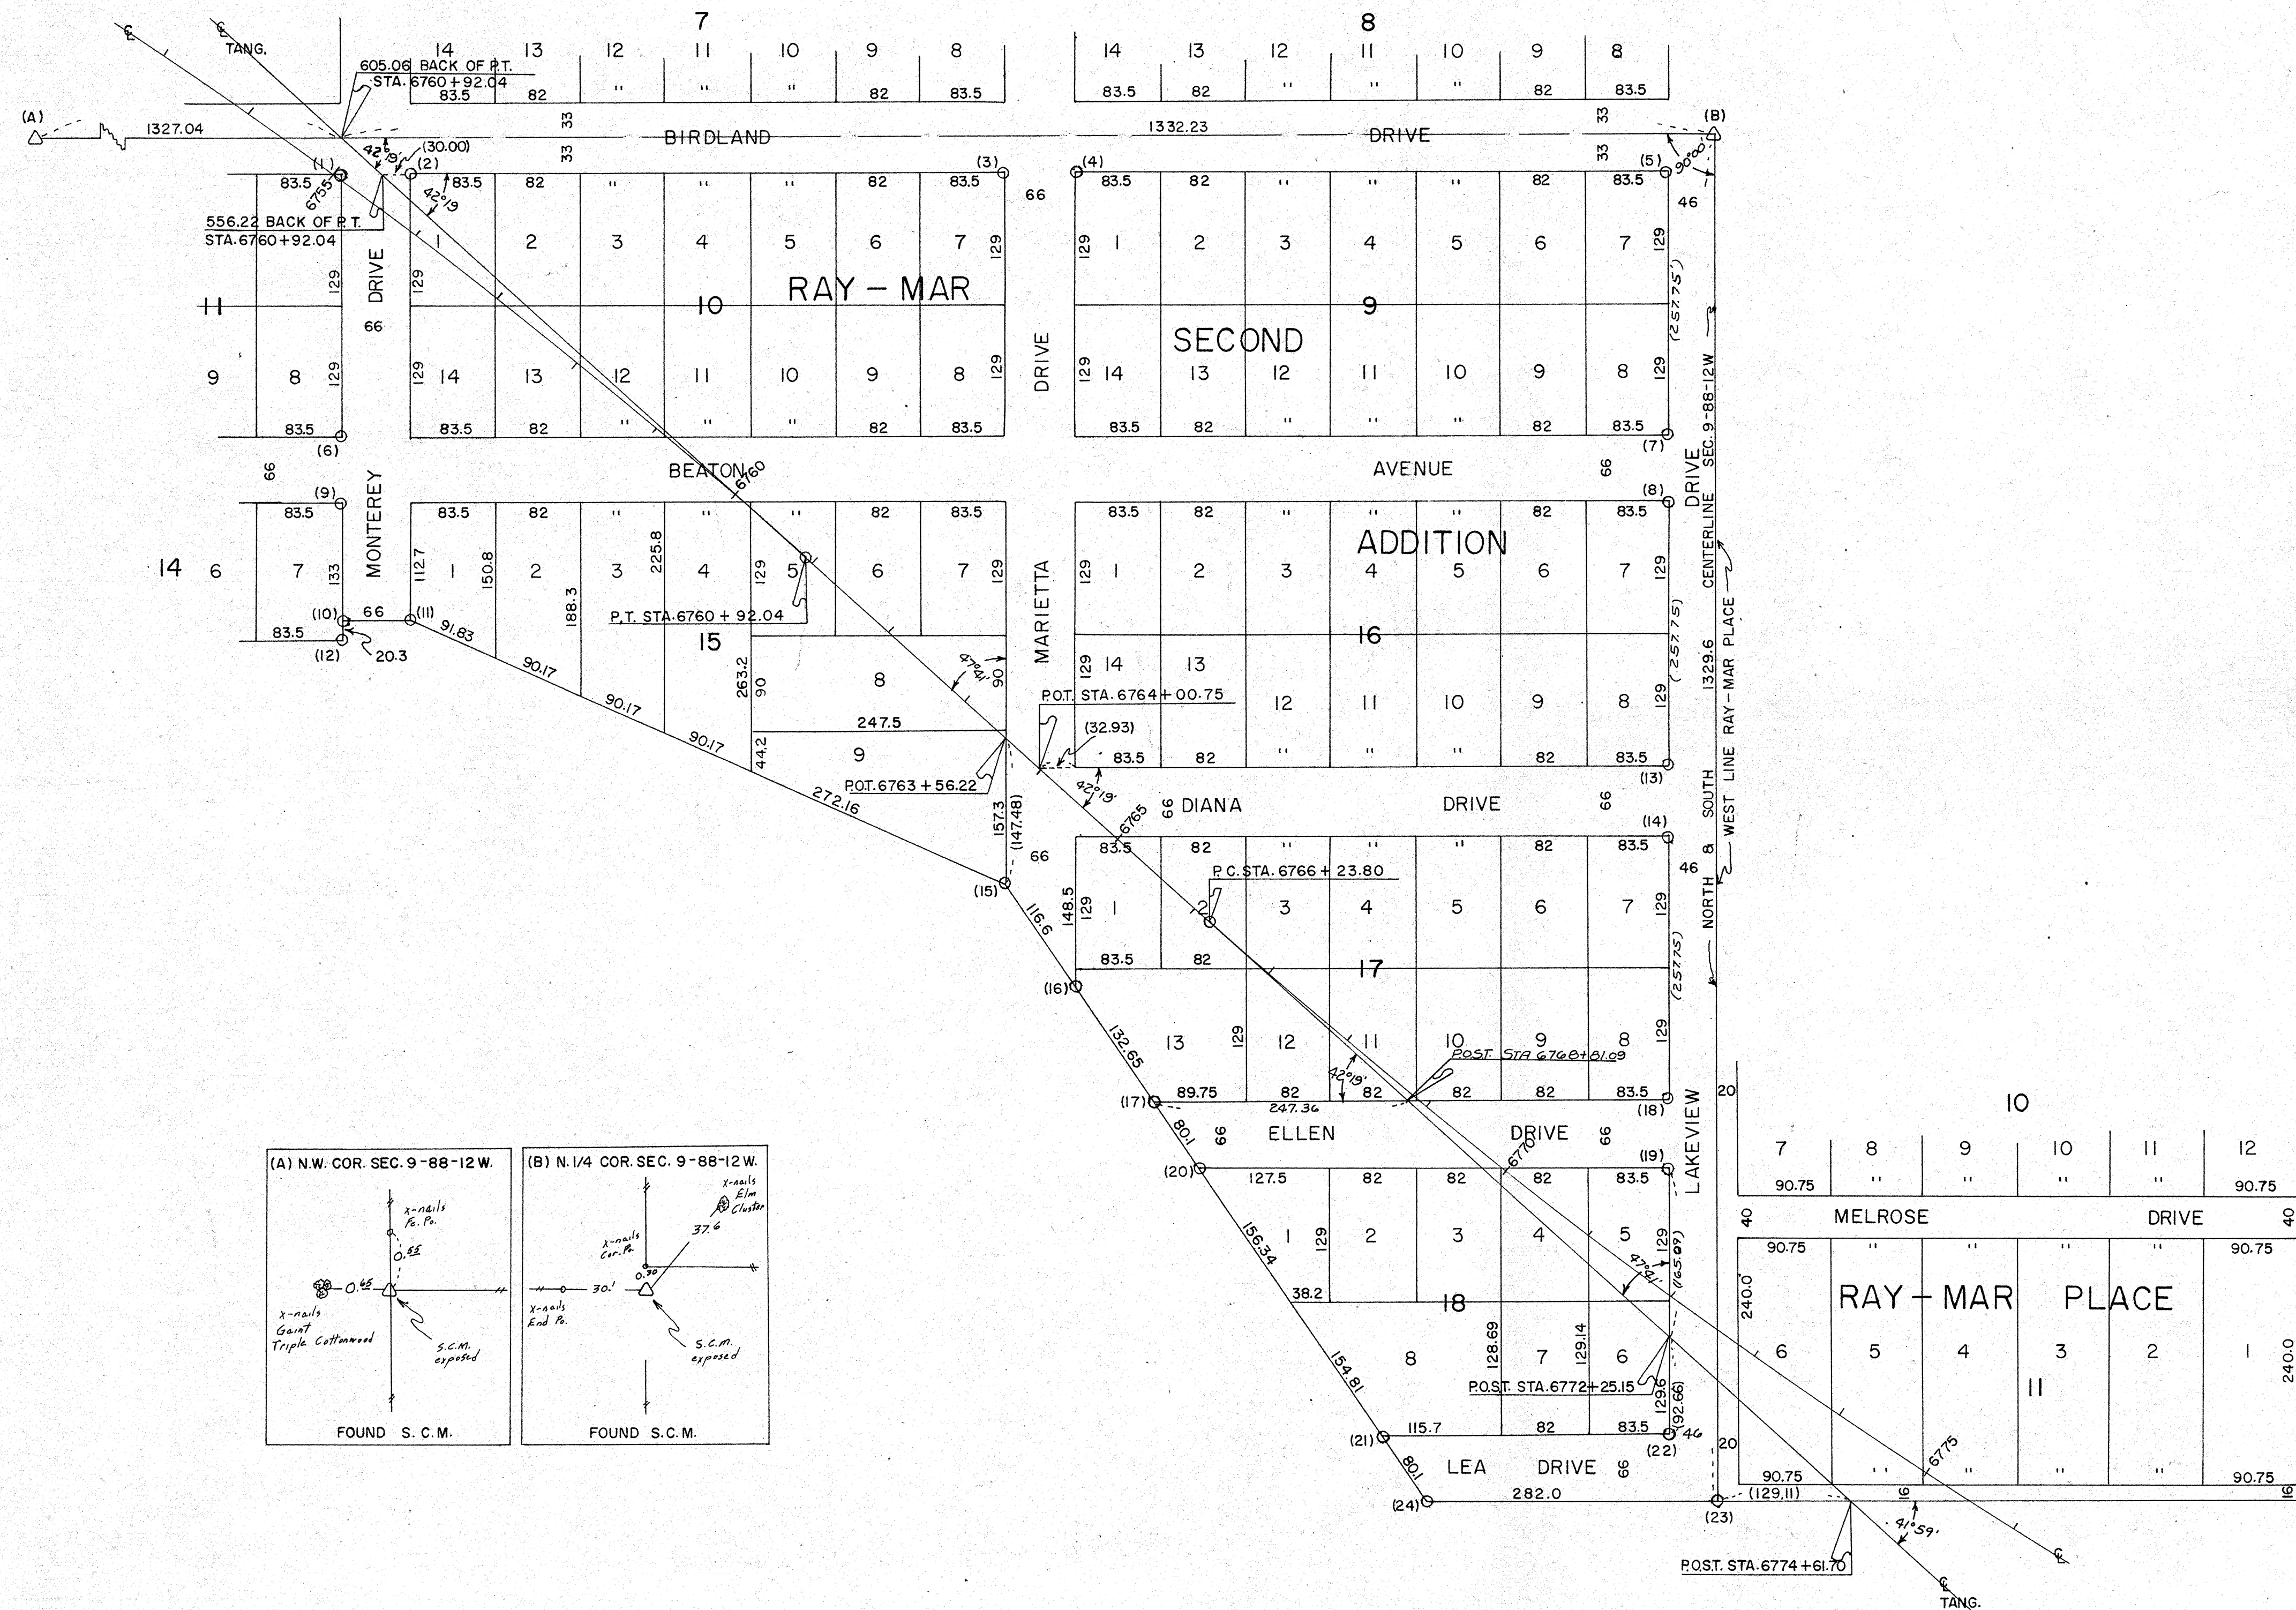

LOT CORNER SURVEY
 T-88N R-12W

MADE FOR
 IOWA STATE HIGHWAY COMMISSION FOR THE PURPOSE OF R.O.W.
 DESCRIPTION ALONG U.S. NO. 520 FROM THE CEDAR RIVER
 EAST TO IA. NO. 297 IN BLACK HAWK COUNTY.

MADE BY
 ROLAND F. POPELKA R. L. S. NO. 5898
 BLACK HAWK COUNTY F-U-UG-520-6(6)--27-07

JUNE - JULY - AUGUST, 1971

ALL DISTANCES WERE CAREFULLY MEASURED AND MAY NOT AGREE WITH
 ROAD SURVEY STATIONING.

FOR COMPLETE INFORMATION ON THIS SURVEY, SEE FIELD NOTES ON FILE
 IN AMES OFFICE.

I HEREBY CERTIFY THAT THIS PLAT IS A TRUE REPRESENTATION OF A
 SURVEY MADE BY ME, ASSISTED BY G. W. HALL, D. W. GUGLIONE, D. A. SPARKS, S. D.
 SIMMERSON, D. M. O'BRIEN, AND M. ALLERMAN, ALL DULY SWORN AND IS CORRECT
 TO THE BEST OF MY KNOWLEDGE.

SIGNED: OCTOBER 13, 1971

Roland F. Popelka
 ROLAND F. POPELKA R.L.S. NO. 5898

