


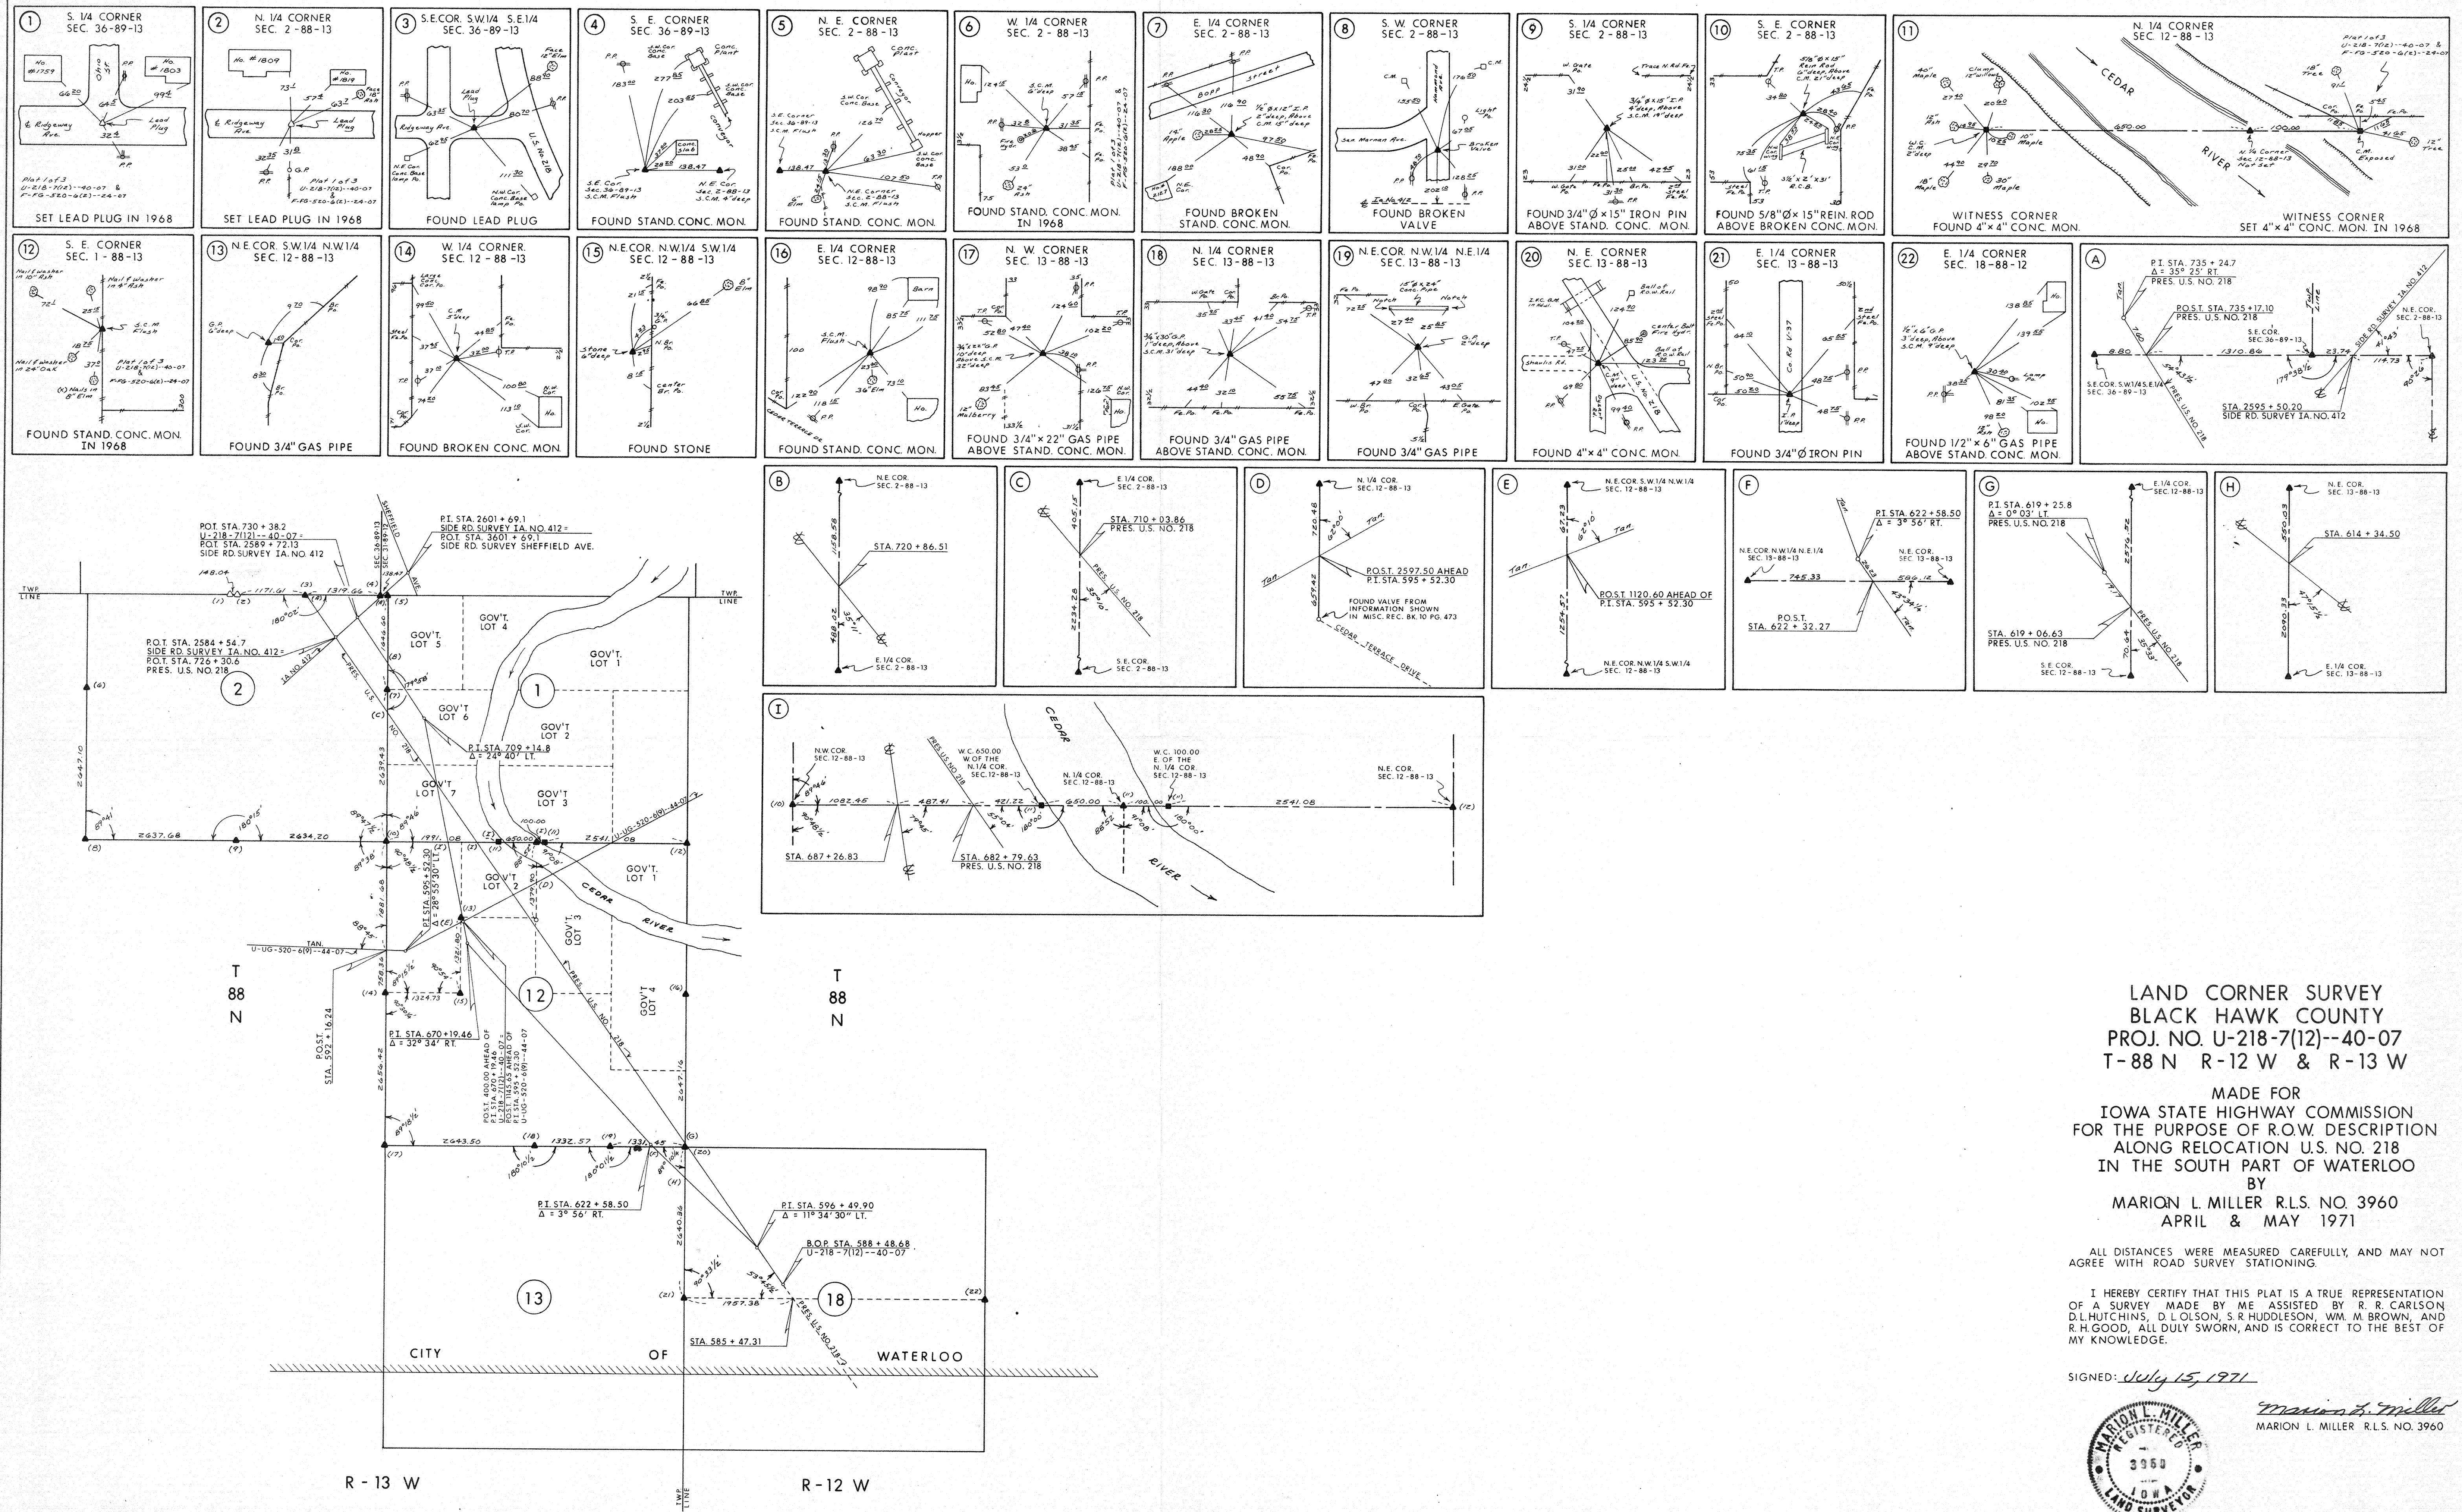


LAND CORNER SURVEY
BLACK HAWK COUNTY
PROJ. NO. U-218-7(12)--40-07
T-88 N R-12 W & R-13 W

MADE FOR
IOWA STATE HIGHWAY COMMISSION
FOR THE PURPOSE OF R.O.W. DESCRIPTION
ALONG RELOCATION U.S. NO. 218
IN THE SOUTH PART OF WATERLOO
BY
MARION L. MILLER R.L.S. NO. 3960
APRIL & MAY 1971

ALL DISTANCES WERE MEASURED CAREFULLY, AND MAY NOT
AGREE WITH ROAD SURVEY STATIONING.

I HEREBY CERTIFY THAT THIS PLAT IS A TRUE REPRESENTATION
OF A SURVEY MADE BY ME ASSISTED BY R. R. CARLSON
D. L. HUTCHINS, D. L. OLSON, S. R. HEDDLESON, WM. M. BROWN, AND
R. H. GOOD, ALL DULY SWORN, AND IS CORRECT TO THE BEST OF
MY KNOWLEDGE.

SIGNED: July 15, 1971

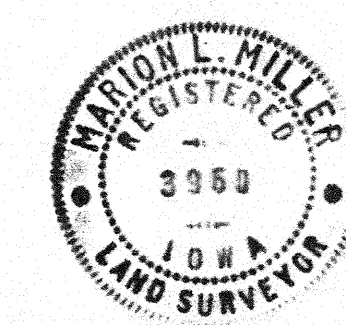

Marion L. Miller
MARION L. MILLER R.L.S. NO. 3960