



PLAT 2 of 2

R12W



BLACK HAWK COUNTY
INTERSTATE NO 380 and 520
I-380-7(31)304--01-07
FN-520-6(4)--21-07

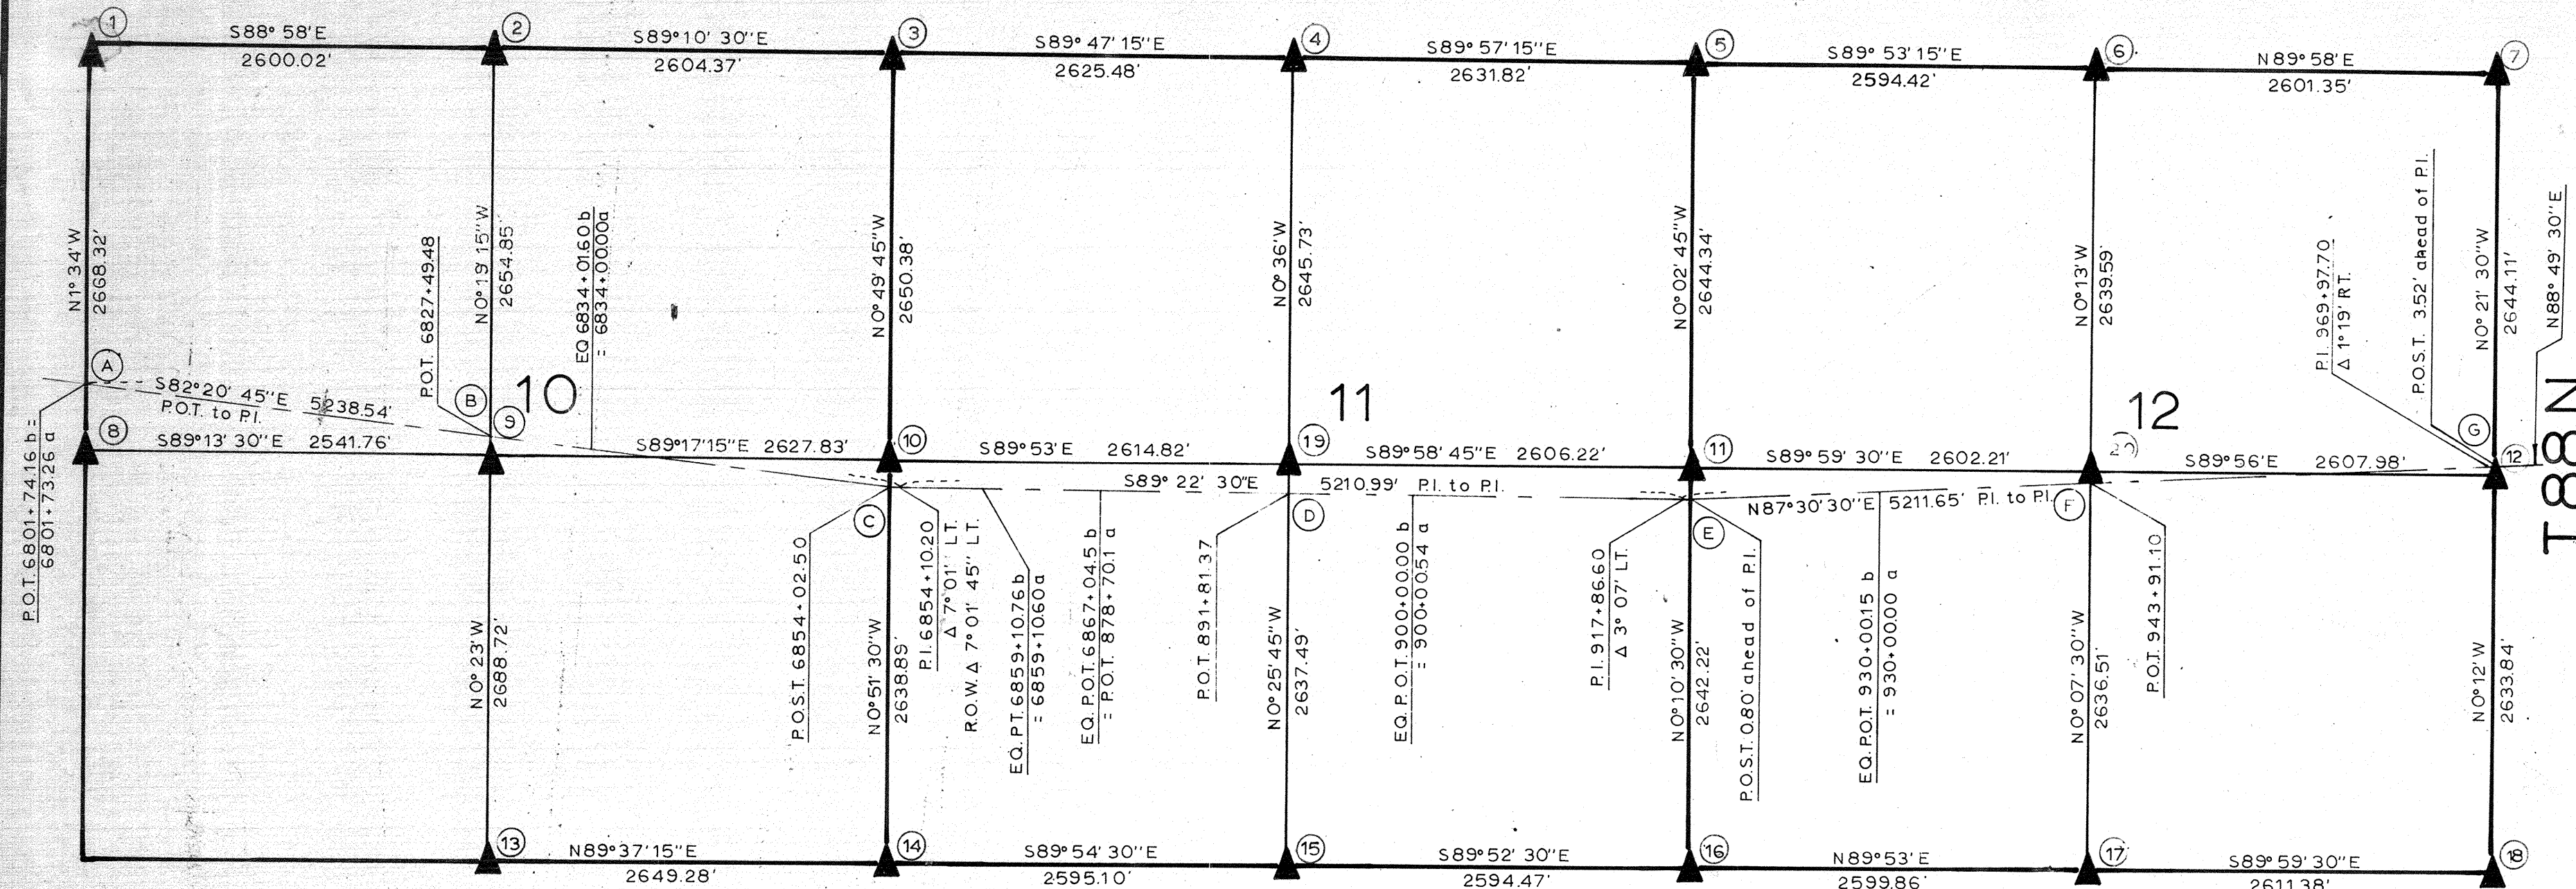

LAND LINE ANGLES
NOTE: CIRCLED NUMBERS ARE
CORNERSTONE NUMBERS

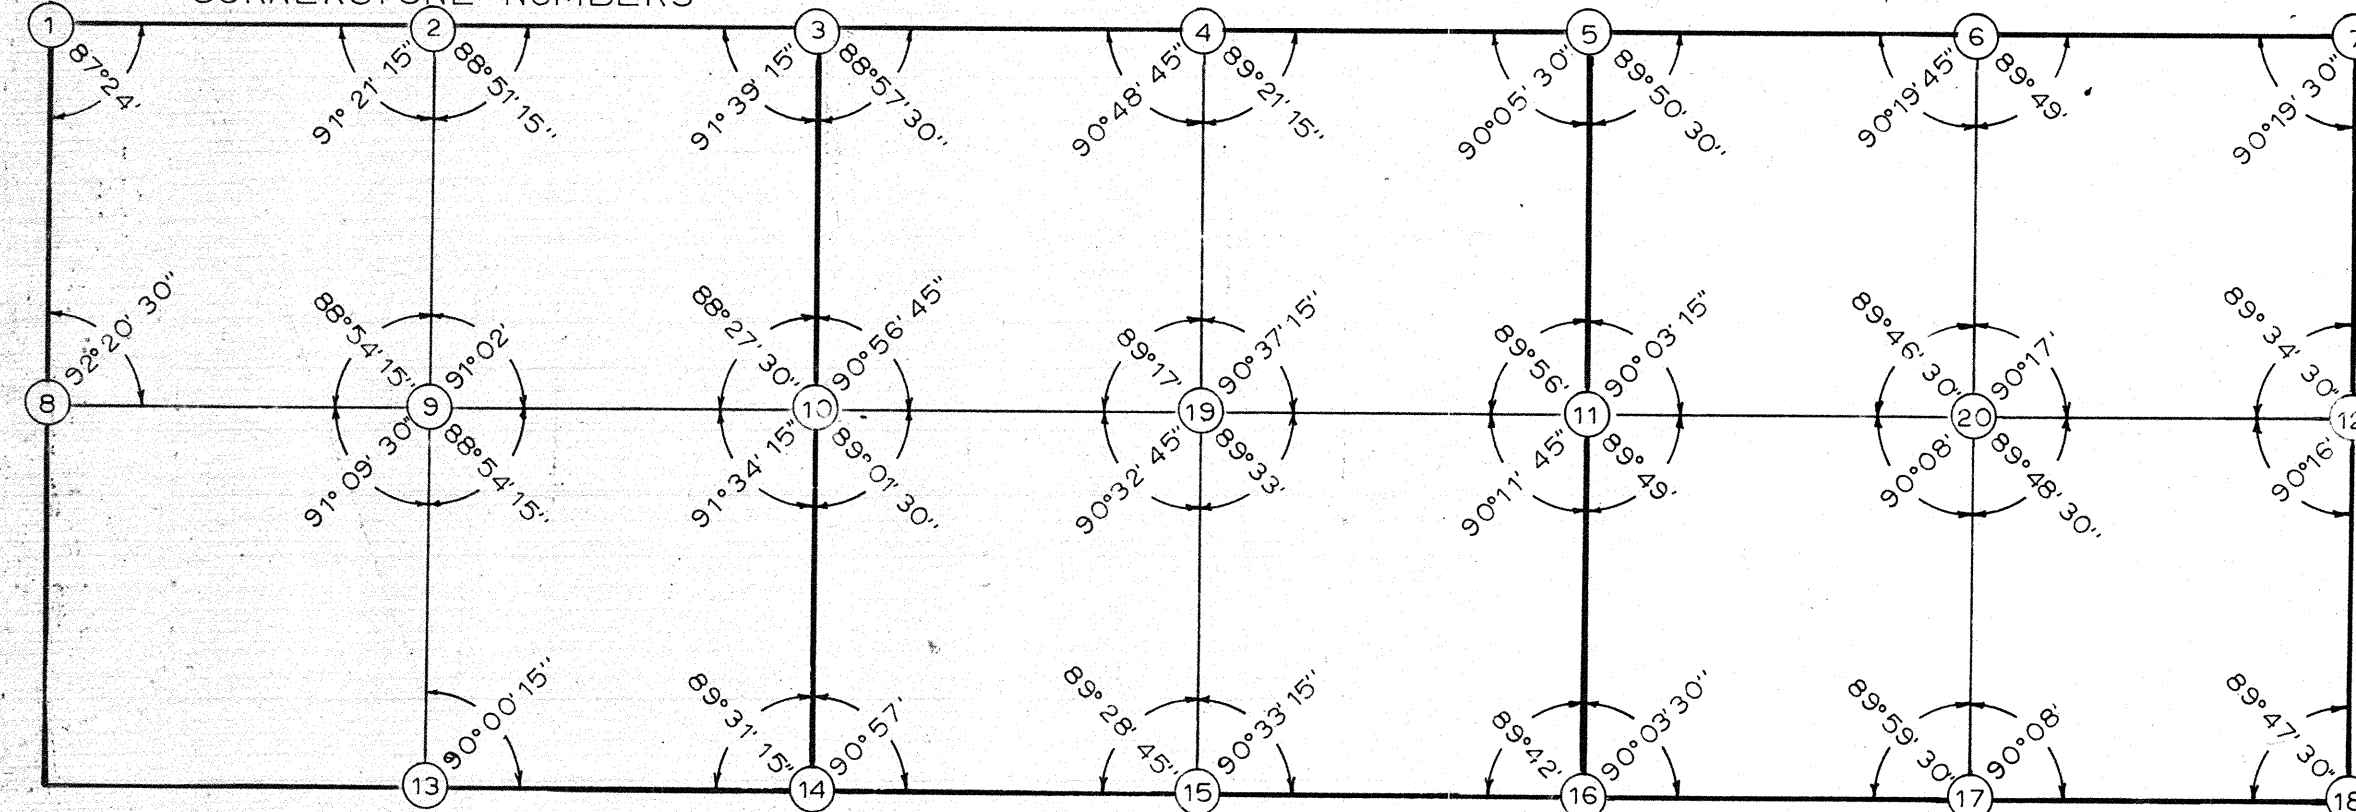

▲ INDICATES STONE FOUND

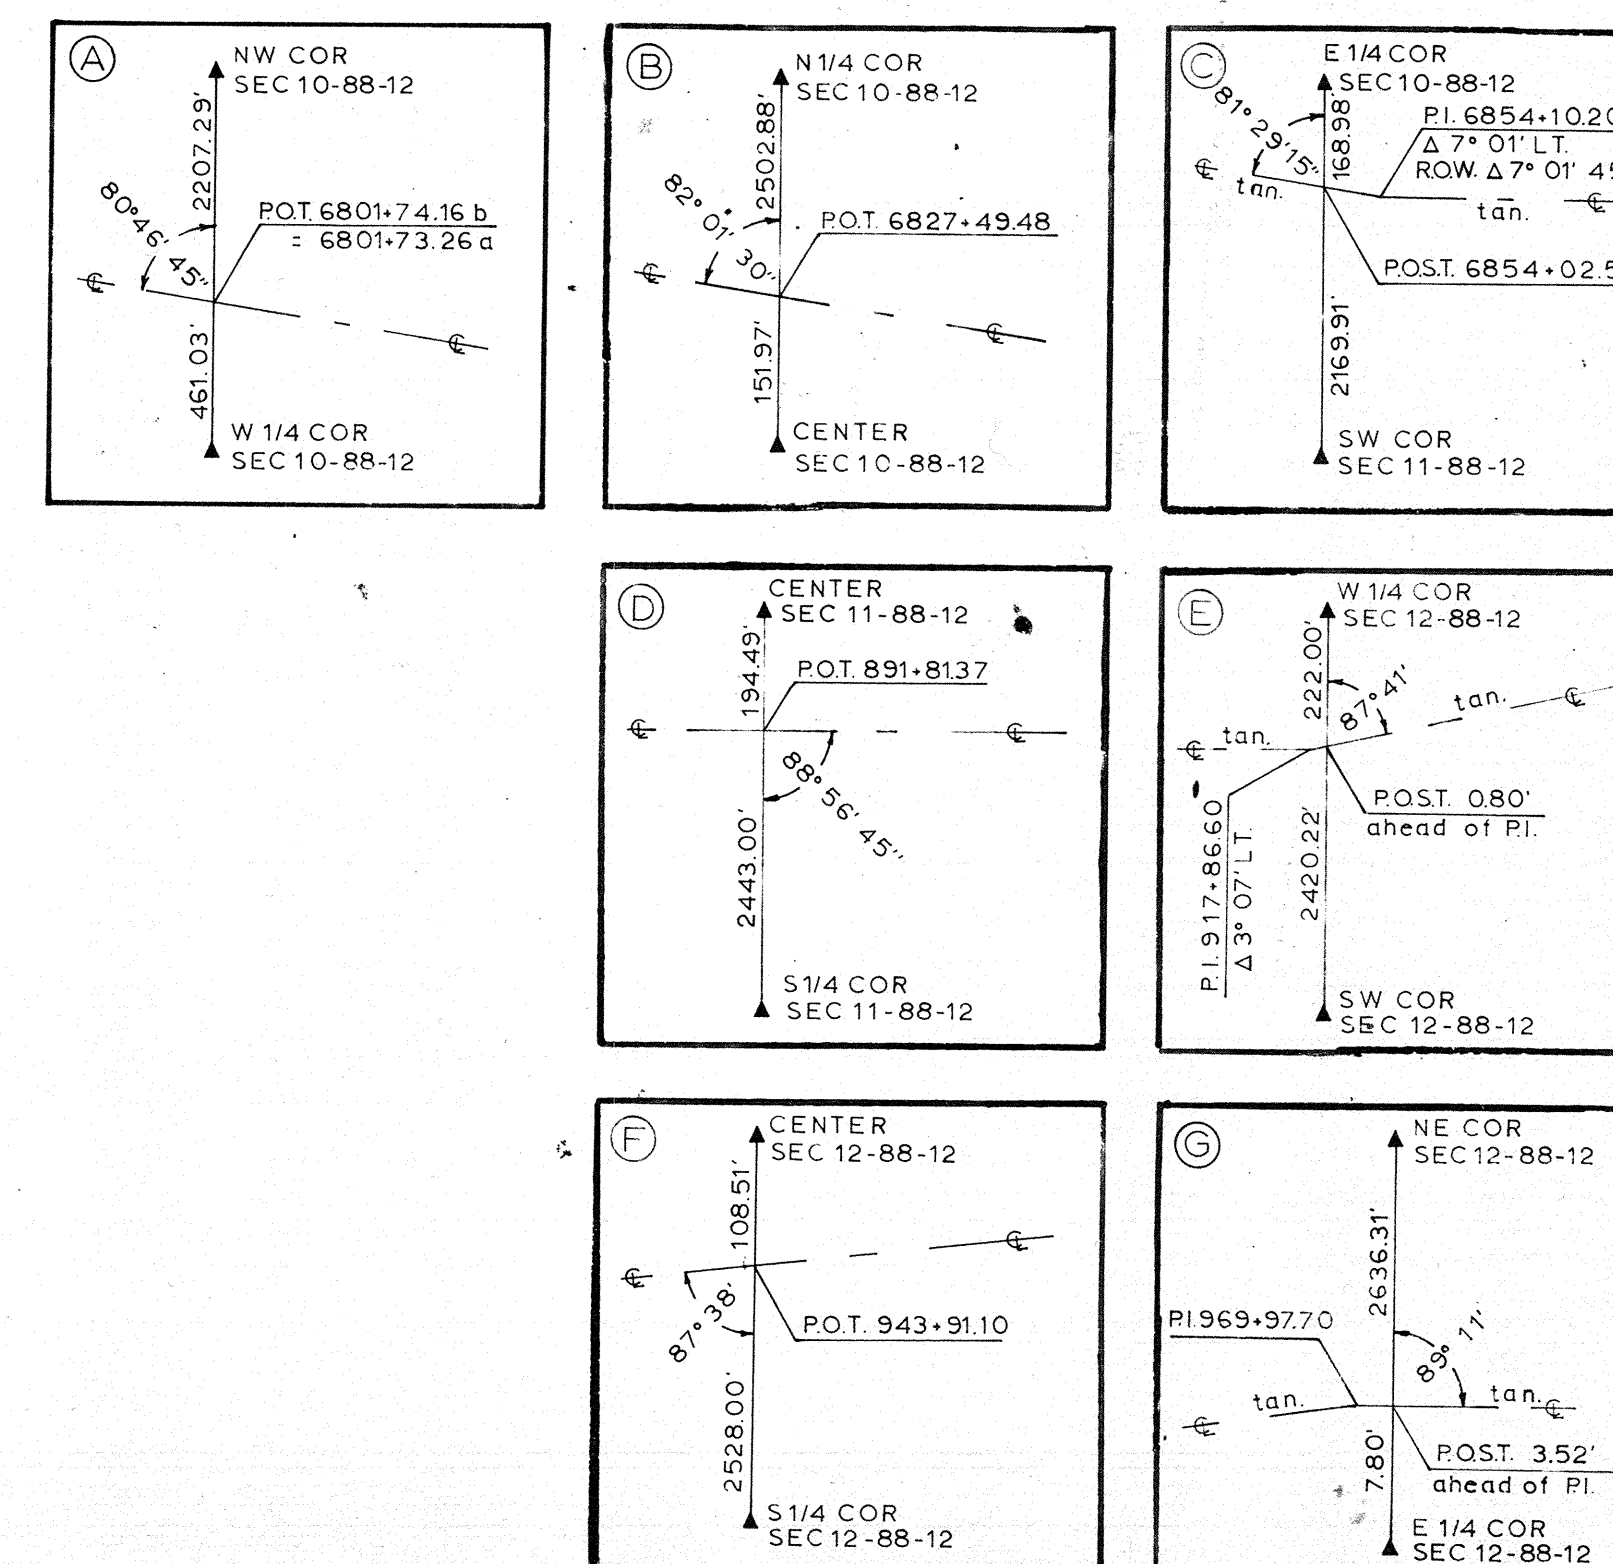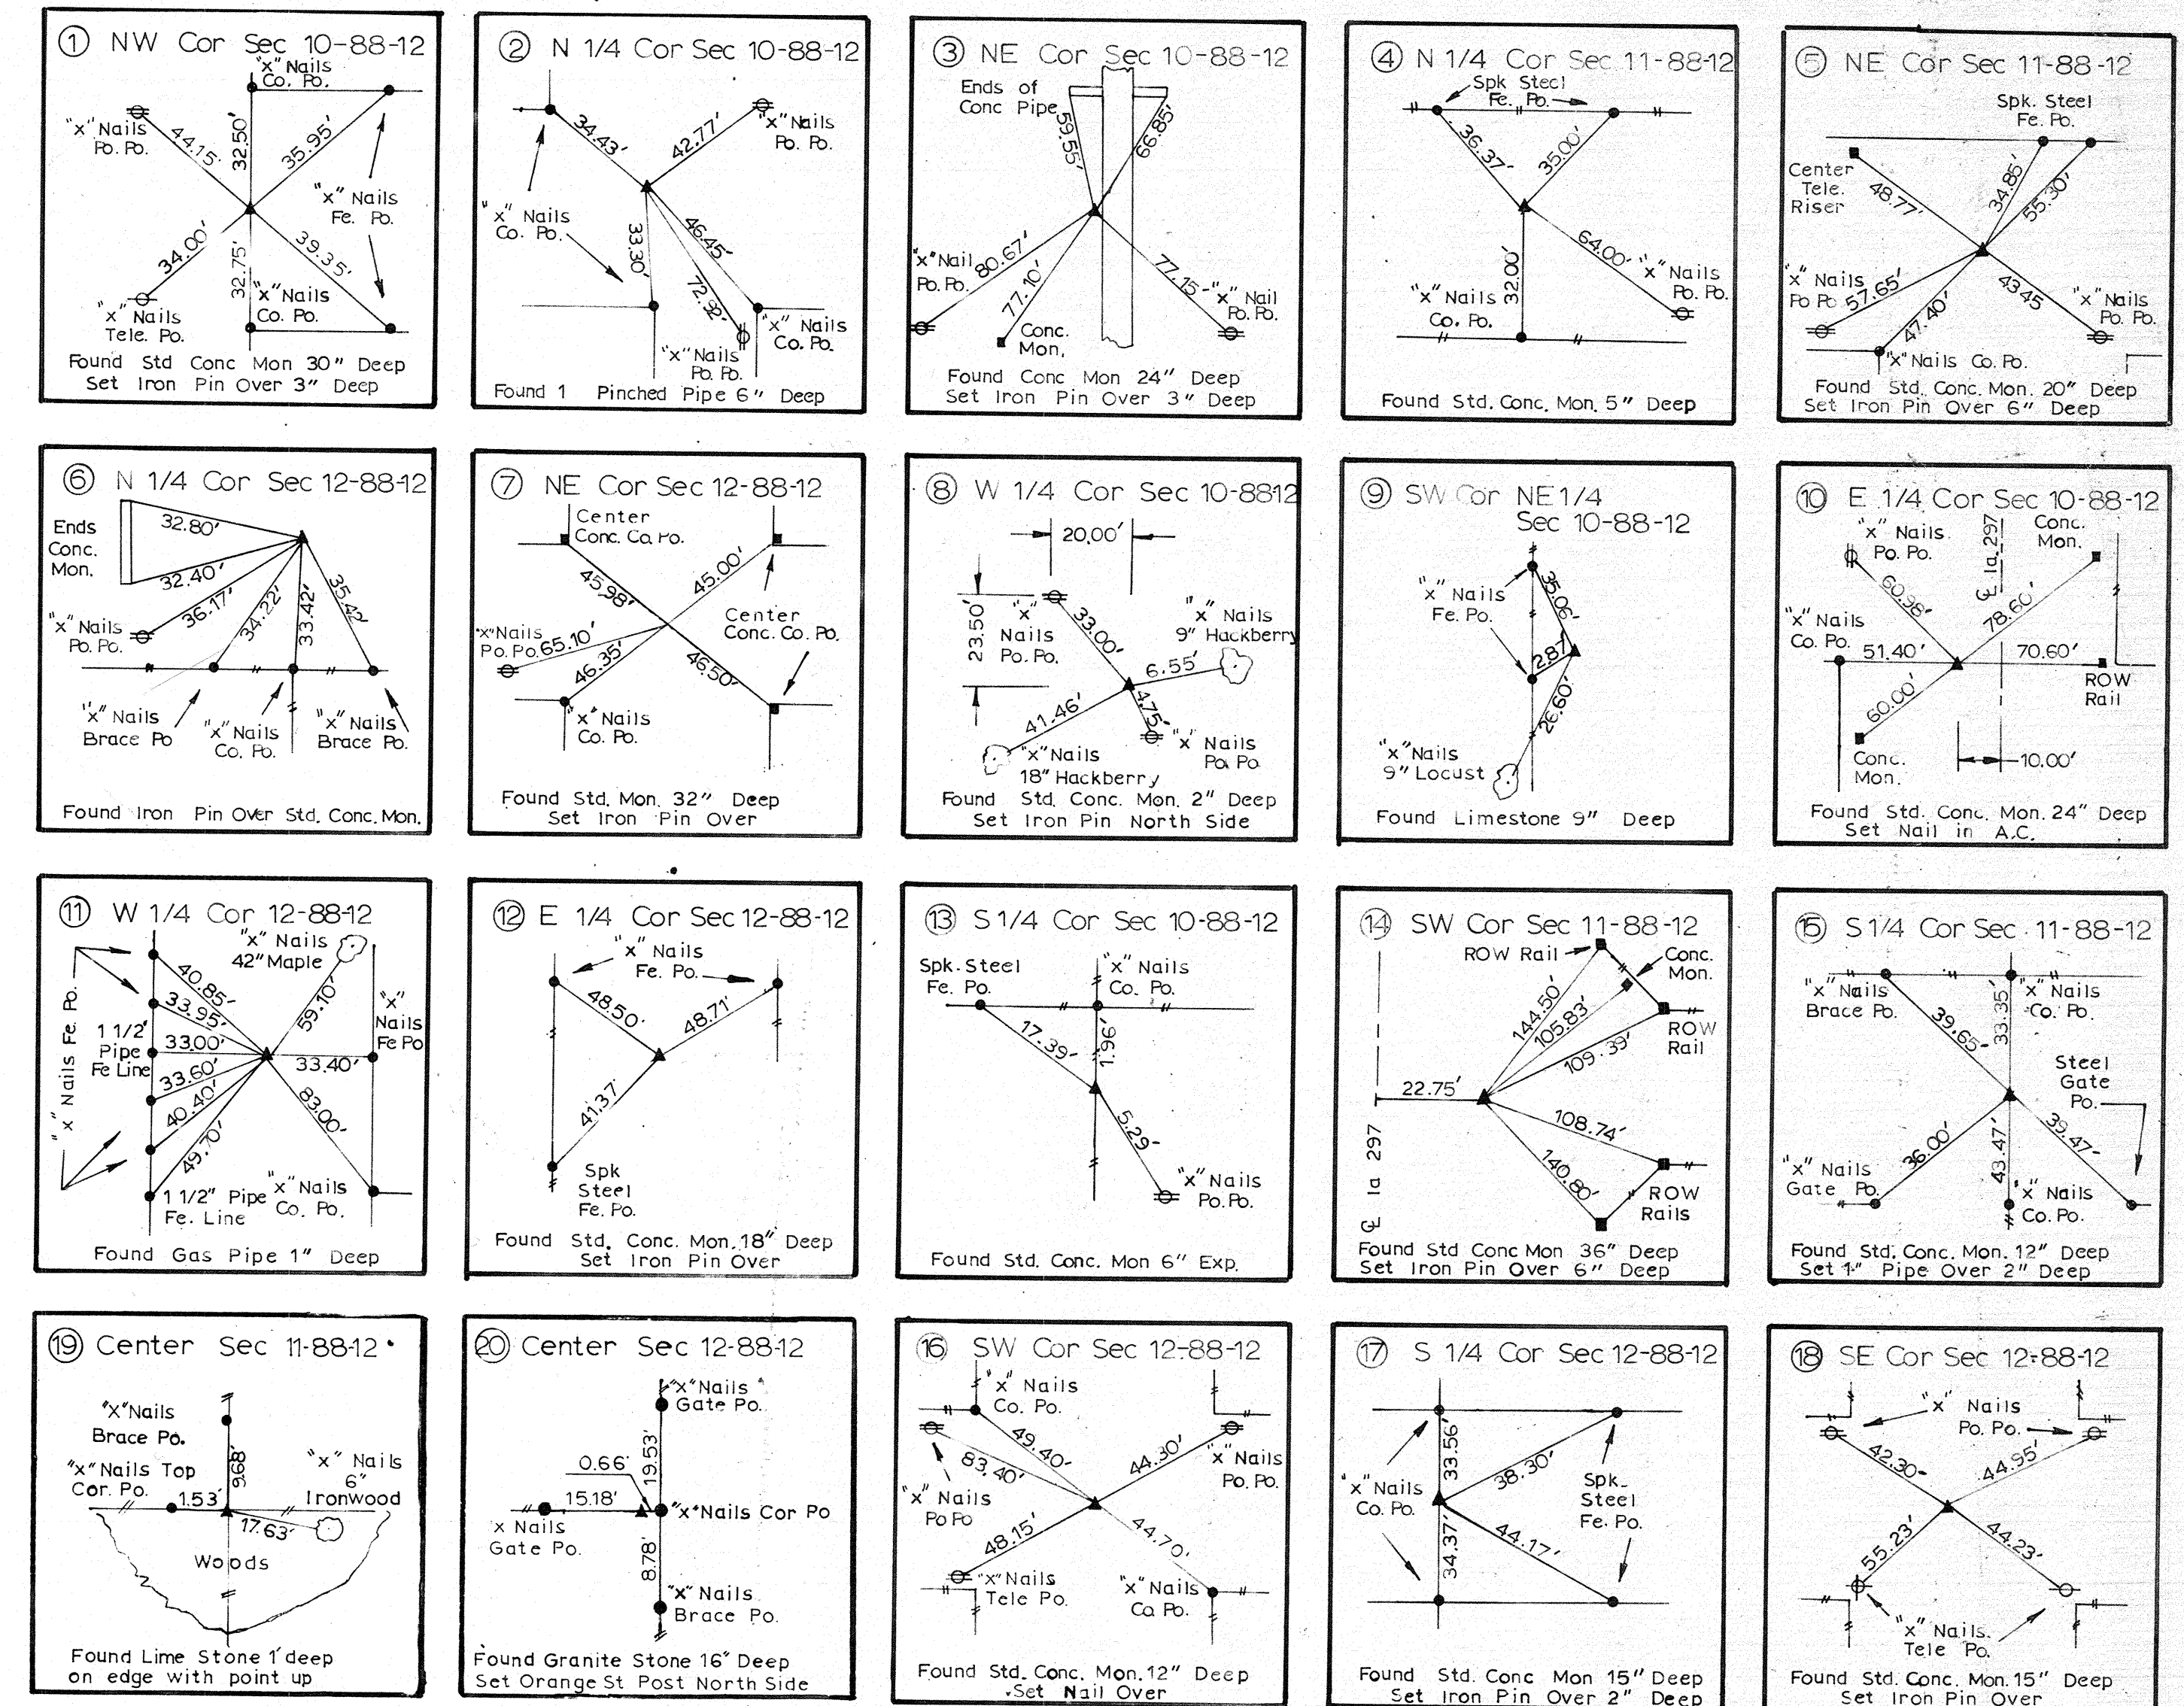

ALL TIE DISTANCES PLUMB CHAINED

CORNER STONE SURVEY MADE FOR THE IOWA DOT.
HIGHWAY DIVISION FOR THE PURPOSE OF RIGHT
OF WAY DESCRIPTIONS ALONG INTERSTATE HIGHWAY
NO 380 BLACK HAWK COUNTY T88N R12W
FN-520-6(4)--21-07 and I-380-7(31)304--01-07

MADE BY
CHARLES C. BABBITT RLS. NO 3513

ALL DISTANCES WERE ELECTRONICALLY MEASURED AND MAY NOT
AGREE WITH ROAD SURVEY STATIONING.
FOR COMPLETE INFORMATION ON THIS SURVEY SEE FIELD NOTES
FILED IN DISTRICT NO. 2 OFFICE IN MASON CITY.
I HEREBY CERTIFY THAT THIS PLAT IS A TRUE REPRESENTATION
OF A SURVEY MADE BY ME ASSISTED BY R. BURNS RLS. NO. 6705
L. COATES L. WALLACE M. WRIGHT AND L. KASIK ALL DULY SWORN
AND CORRECT TO THE BEST OF MY KNOWLEDGE.

THIS CORNER STONE SURVEY CONTAINS 2 PLATS OR SHEETS.
THE TOTAL UNADJUSTED CLOSURE ERROR OF THIS SHEET RANGES
FROM 1/86500 TO 1/613100
ALL BEARINGS SHOWN HEREON ARE BASED ON THE ASSUMPTION
THAT THE WEST LINE OF THE SW 1/4 OF SECTION 6-88-12 BEARS
NORTH AND SOUTH.

DATE
CHARLES C. BABBITT RLS. NO. 3513