



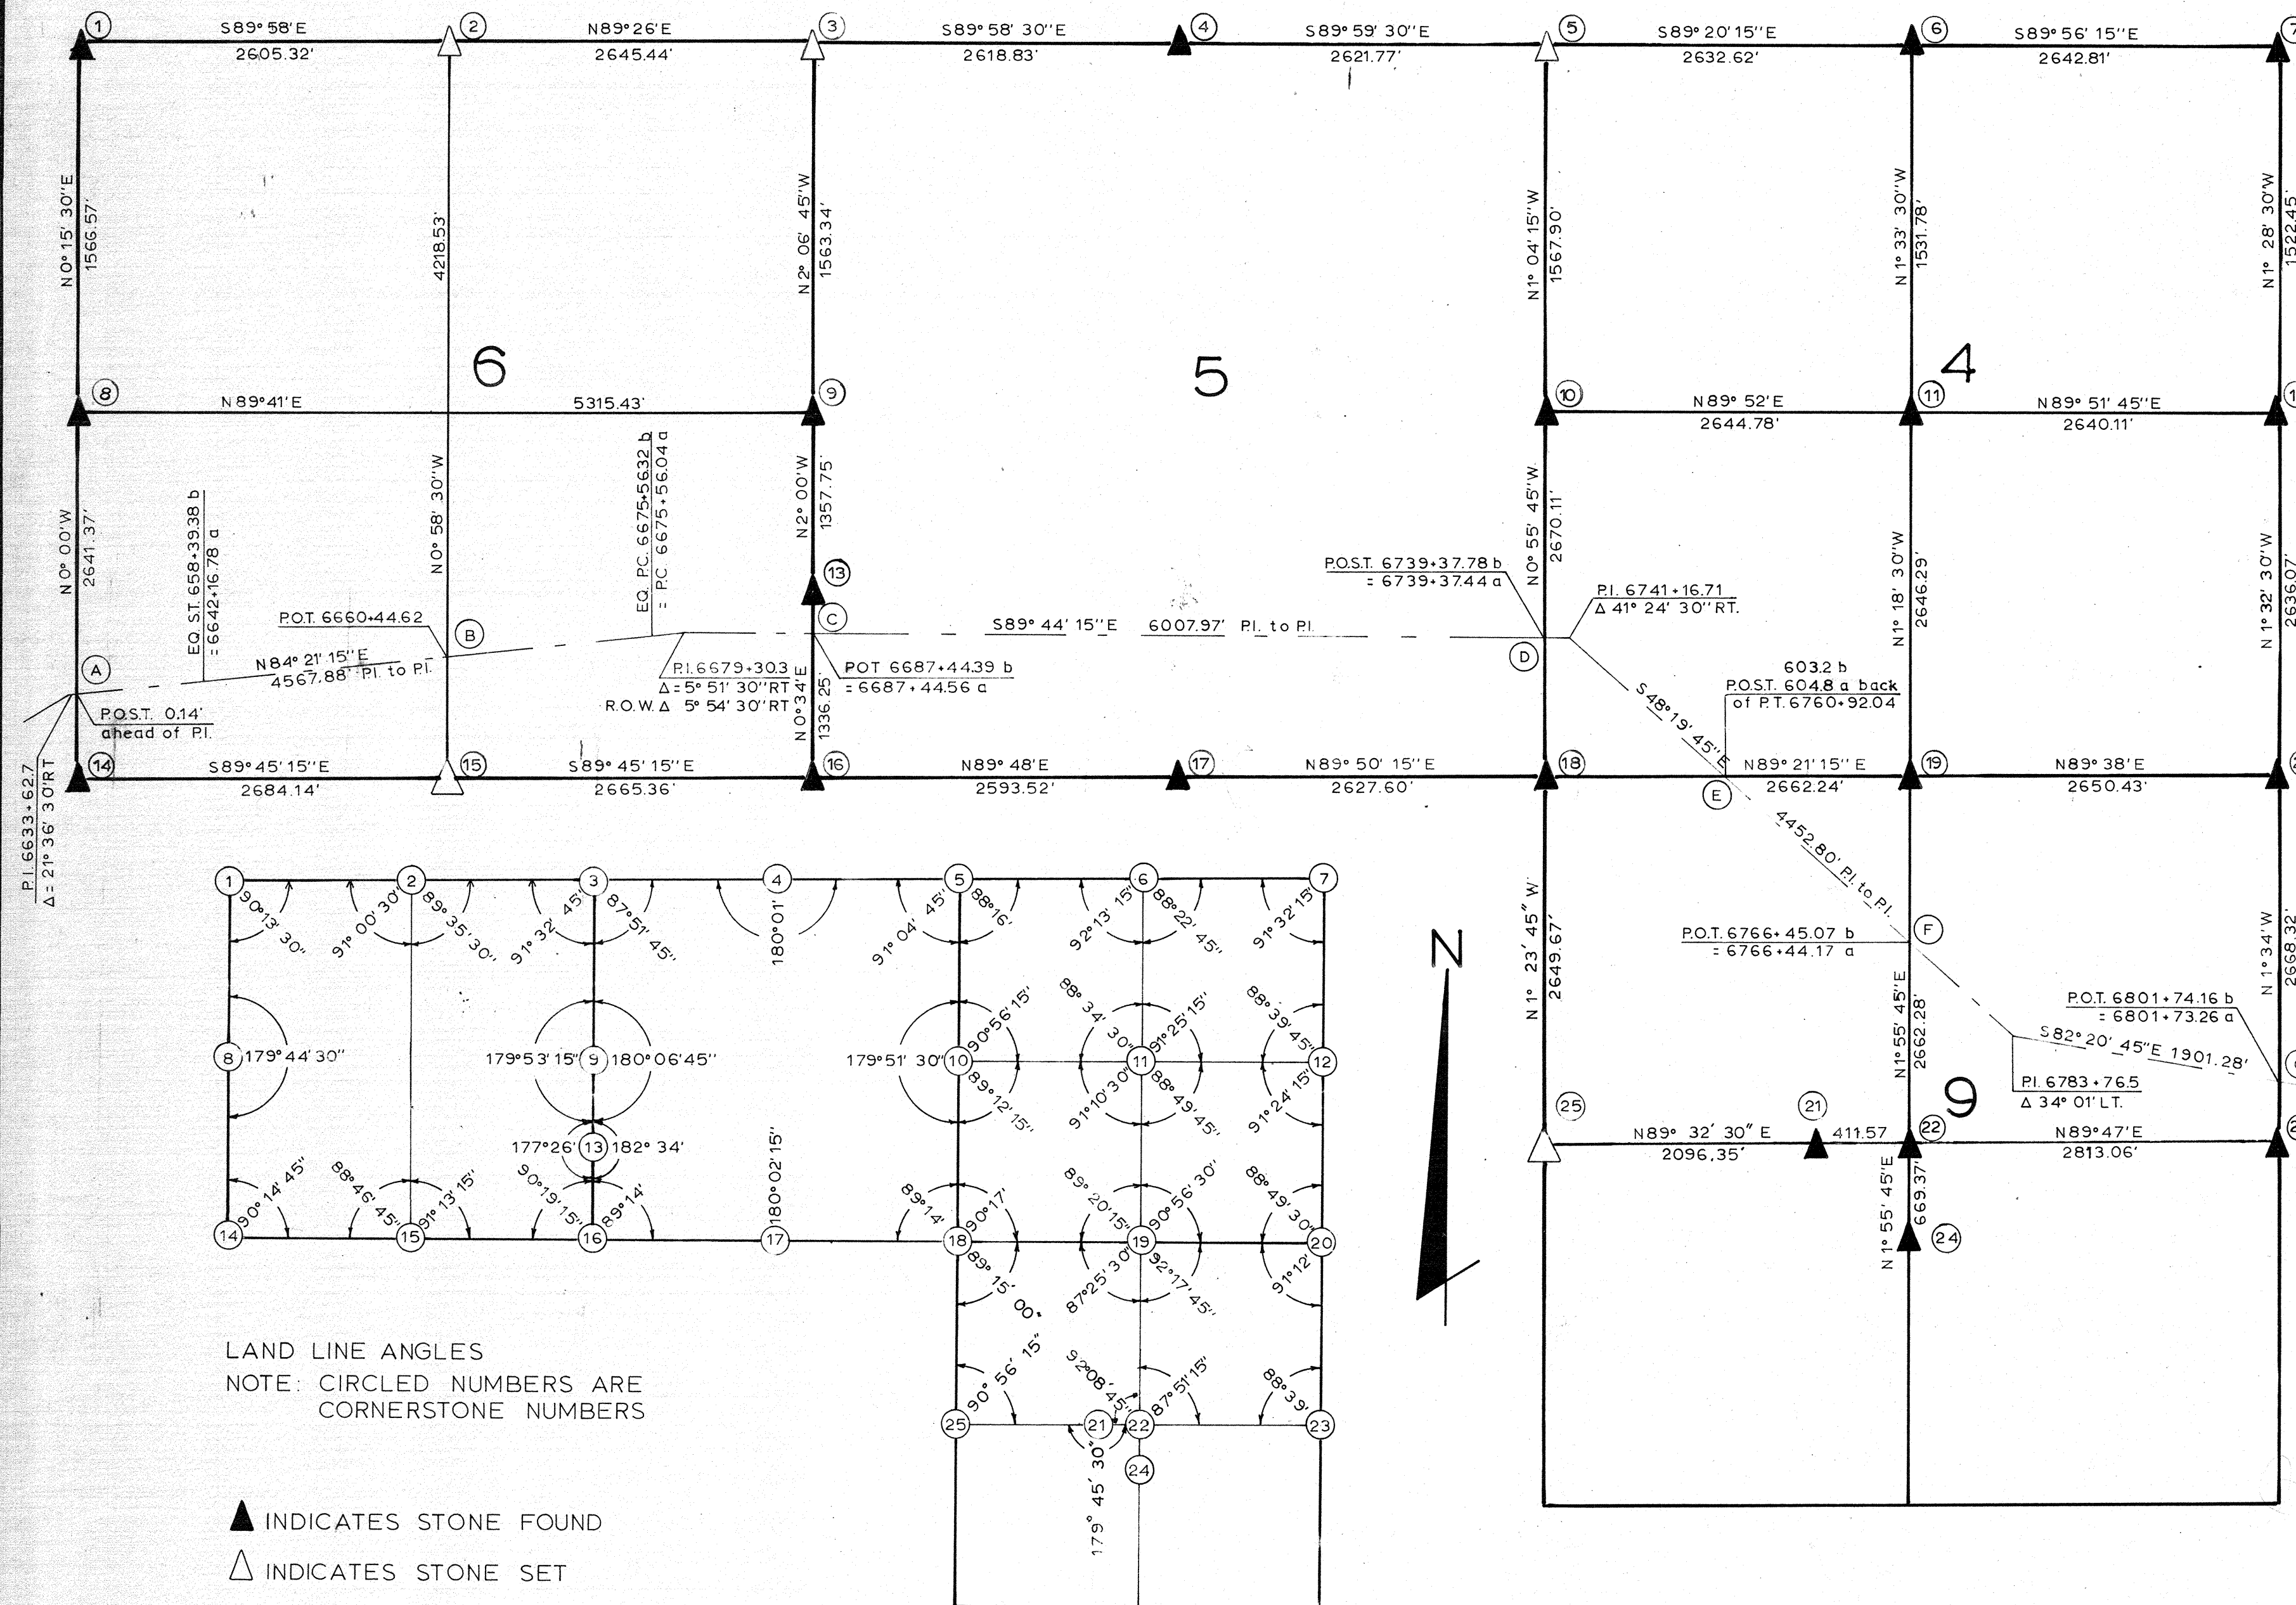

BLACK HAWK COUNTY
INTERSTATE NO. 380 and 520
I-380-7(31)304--01-07
FN-520-6(4)--21-07

County Engineer

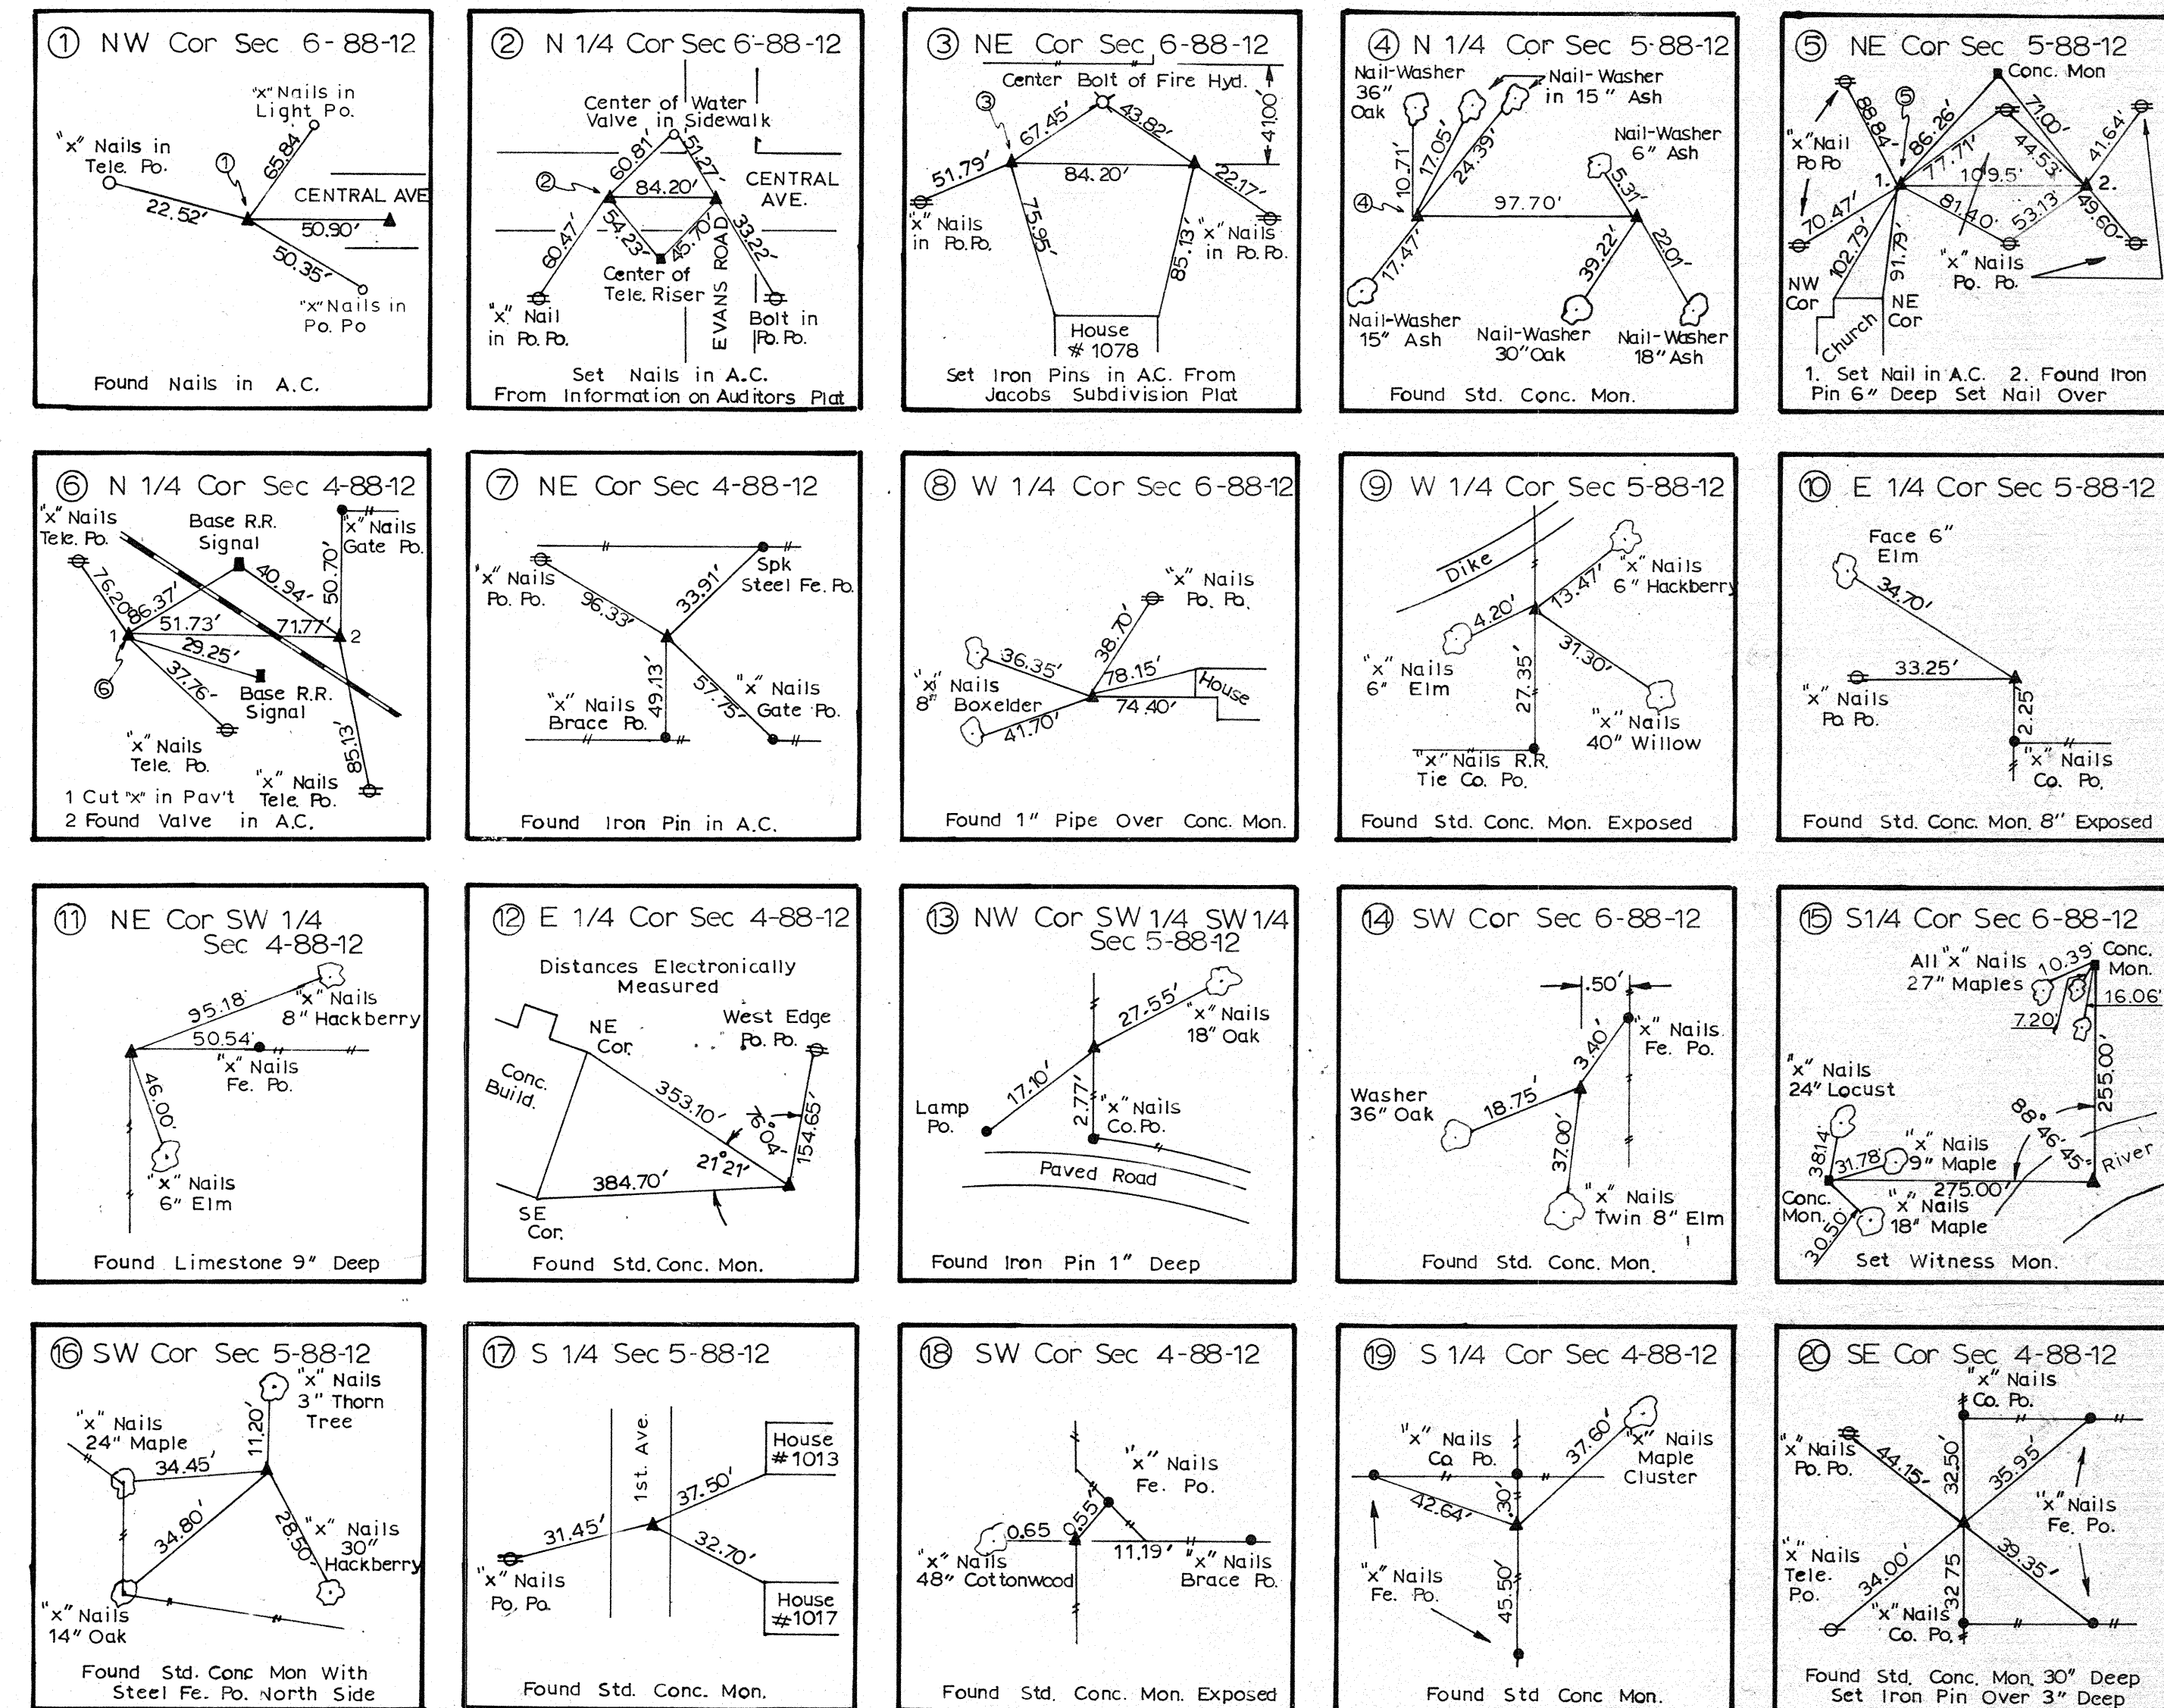

T88N

LAND LINE ANGLES
NOTE: CIRCLED NUMBERS ARE
CORNERSTONE NUMBERS

▲ INDICATES STONE FOUND
△ INDICATES STONE SET

ALL TIE DISTANCES PLUMB CHAINED

CORNER STONE SURVEY MADE FOR THE IOWA DOT
HIGHWAY DIVISION FOR THE PURPOSE OF RIGHT OF
WAY DESCRIPTIONS ALONG INTERSTATE HIGHWAY
NO. 380 BLACK HAWK COUNTY IN EVANS DALE AND
ELK RUN HEIGHTS. T88N R12W
FN-520-6(4)--21-07 and I-380-7(31)304-01-07

MADE BY

CHARLES C. BABBITT R.L.S. NO. 3513

ALL DISTANCES WERE ELECTRONICALLY MEASURED AND MAY NOT
AGREE WITH ROAD SURVEY STATIONING
FOR COMPLETE INFORMATION ON THIS SURVEY SEE FIELD NOTES
FILED IN DISTRICT NO. 2 OFFICE IN MASON CITY.
I HEREBY CERTIFY THAT THIS PLAT IS A TRUE REPRESENTATION
OF A SURVEY MADE BY ME ASSISTED BY R. BURNS R.L.S. NO. 6705
L. COATES L. WALLACE M. WRIGHT ALL DULY SWORN AND CORRECT
TO THE BEST OF MY KNOWLEDGE.

THIS CORNER STONE SURVEY CONTAINS 2 PLATS OR SHEETS
THE TOTAL UNADJUSTED CLOSURE ERROR OF THIS SHEET RANGES
FROM 1/32,000 TO 1/320,300

ALL BEARINGS SHOWN HEREON ARE BASED ON THE ASSUMPTION
THAT THE WEST LINE OF THE SW 1/4 OF SECTION 6-88-12 BEARS
NORTH AND SOUTH.

DATE

CHARLES C. BABBITT R.L.S. NO. 3513

