

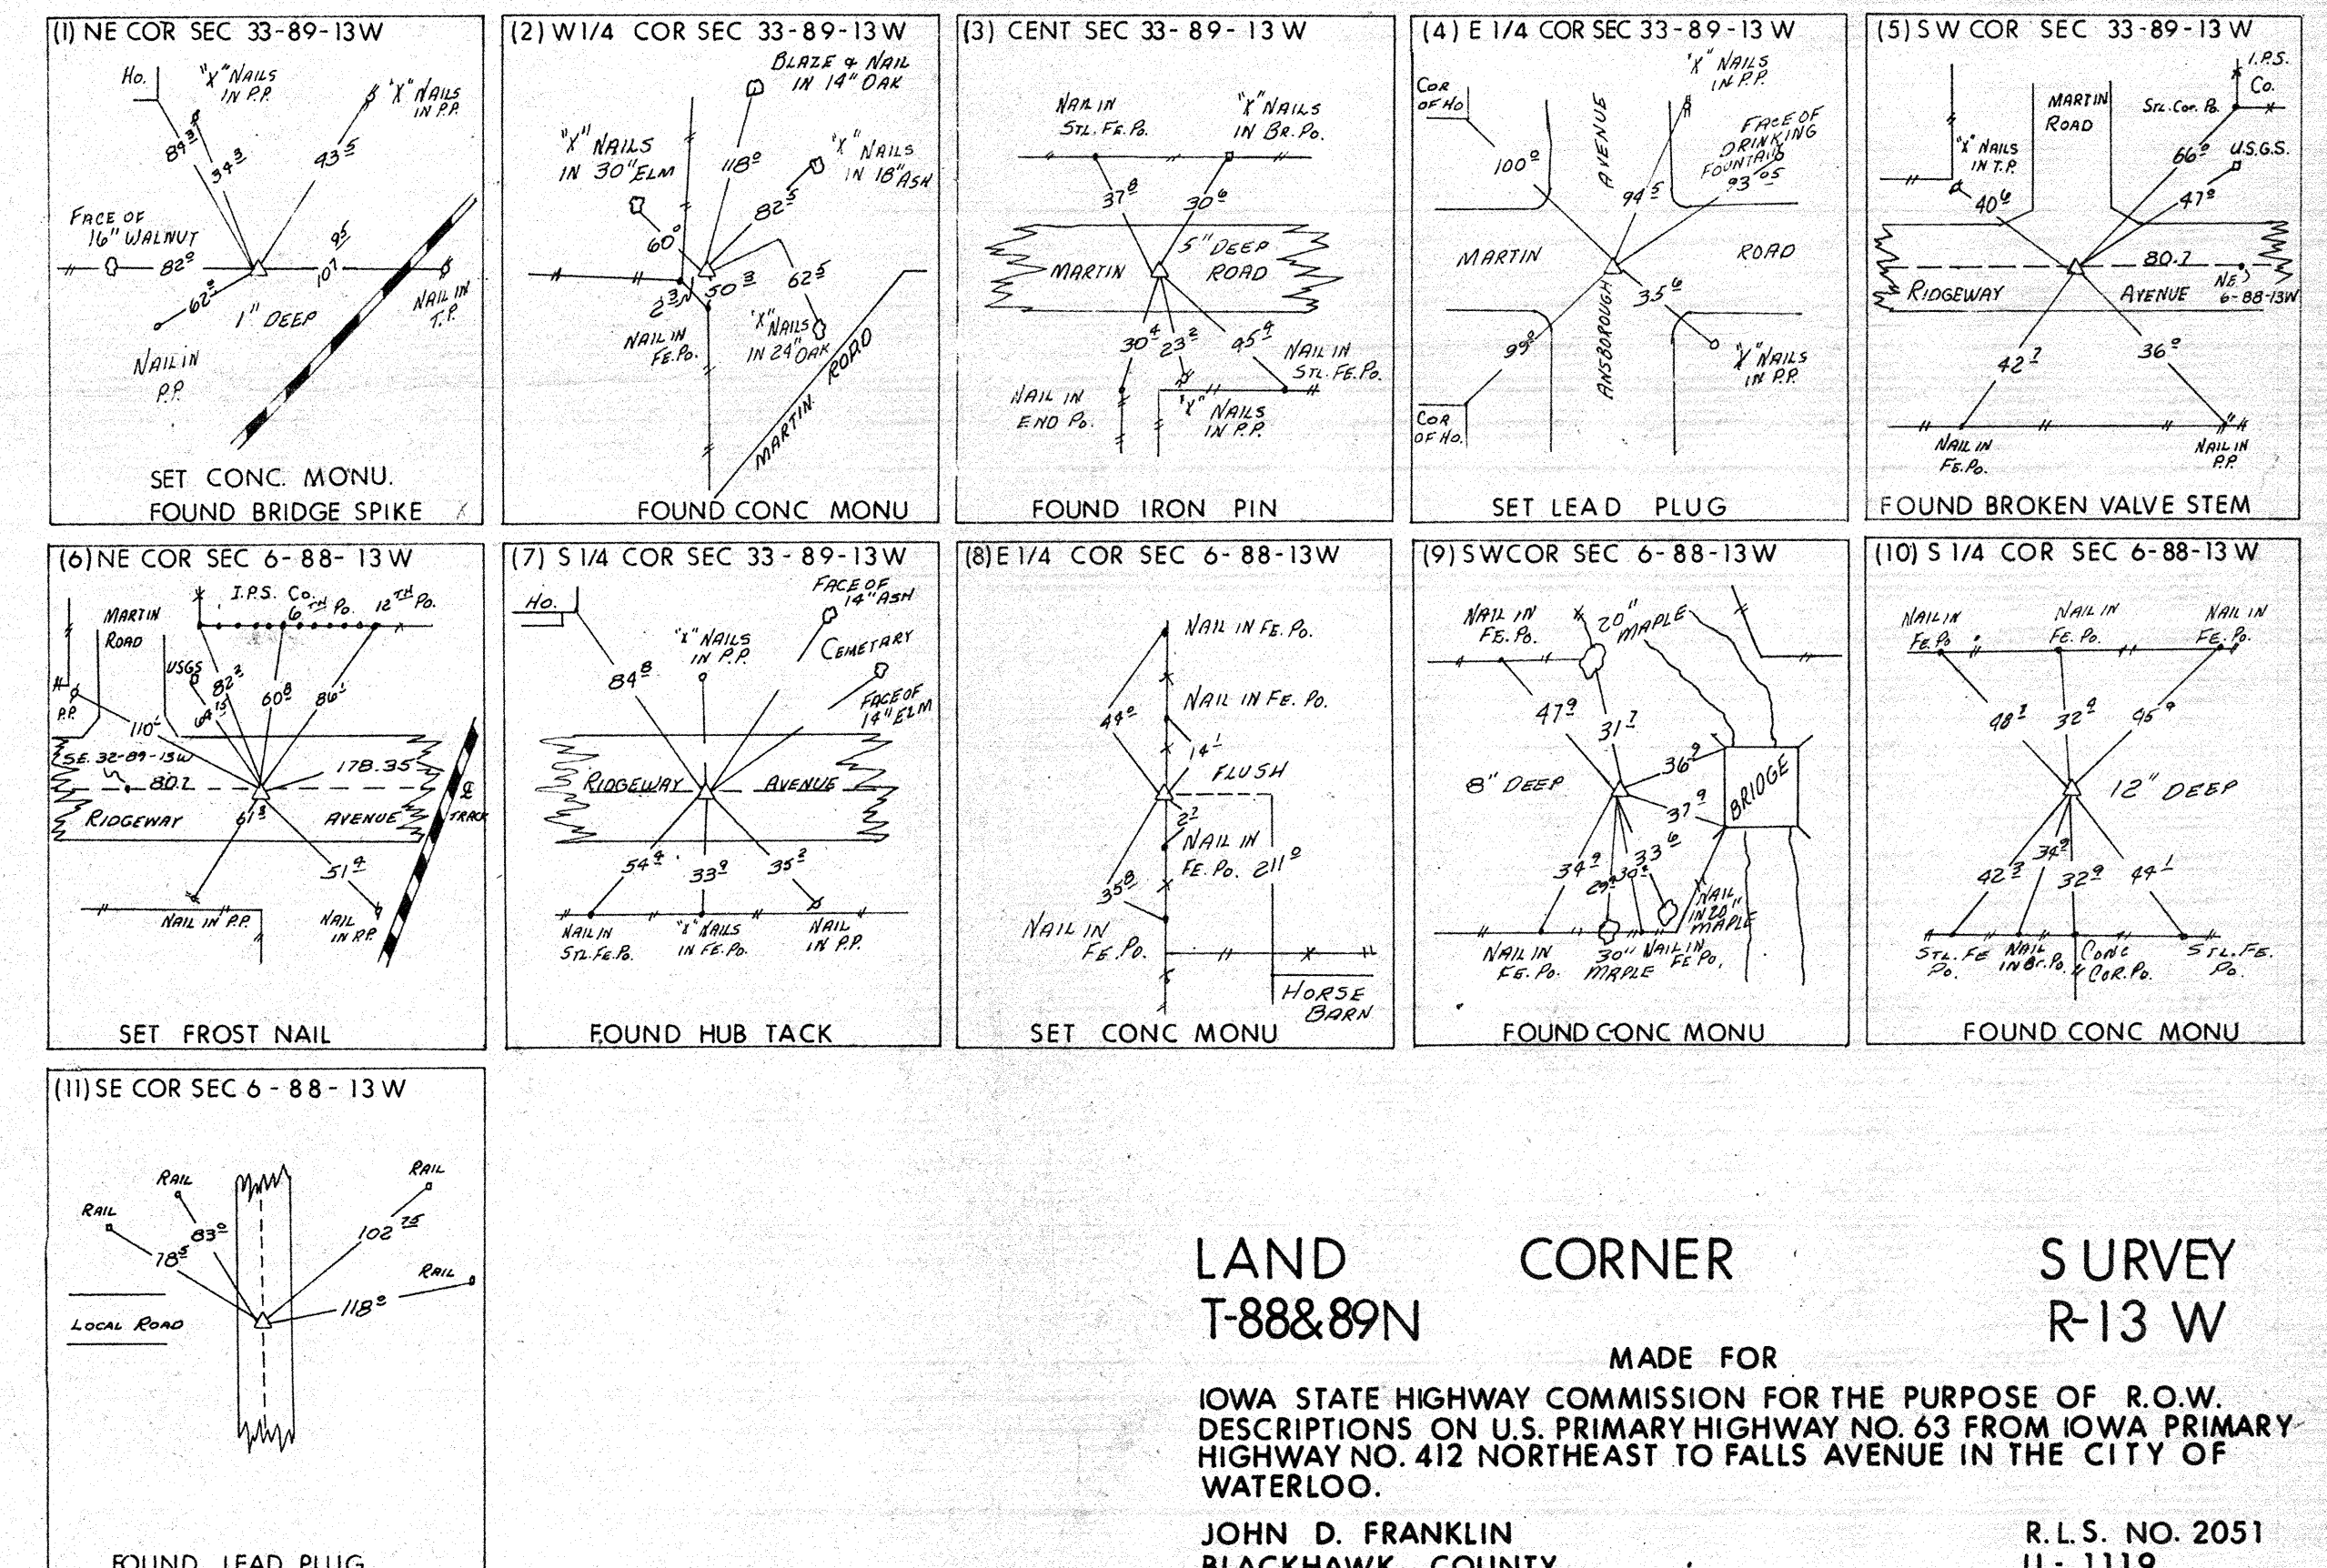
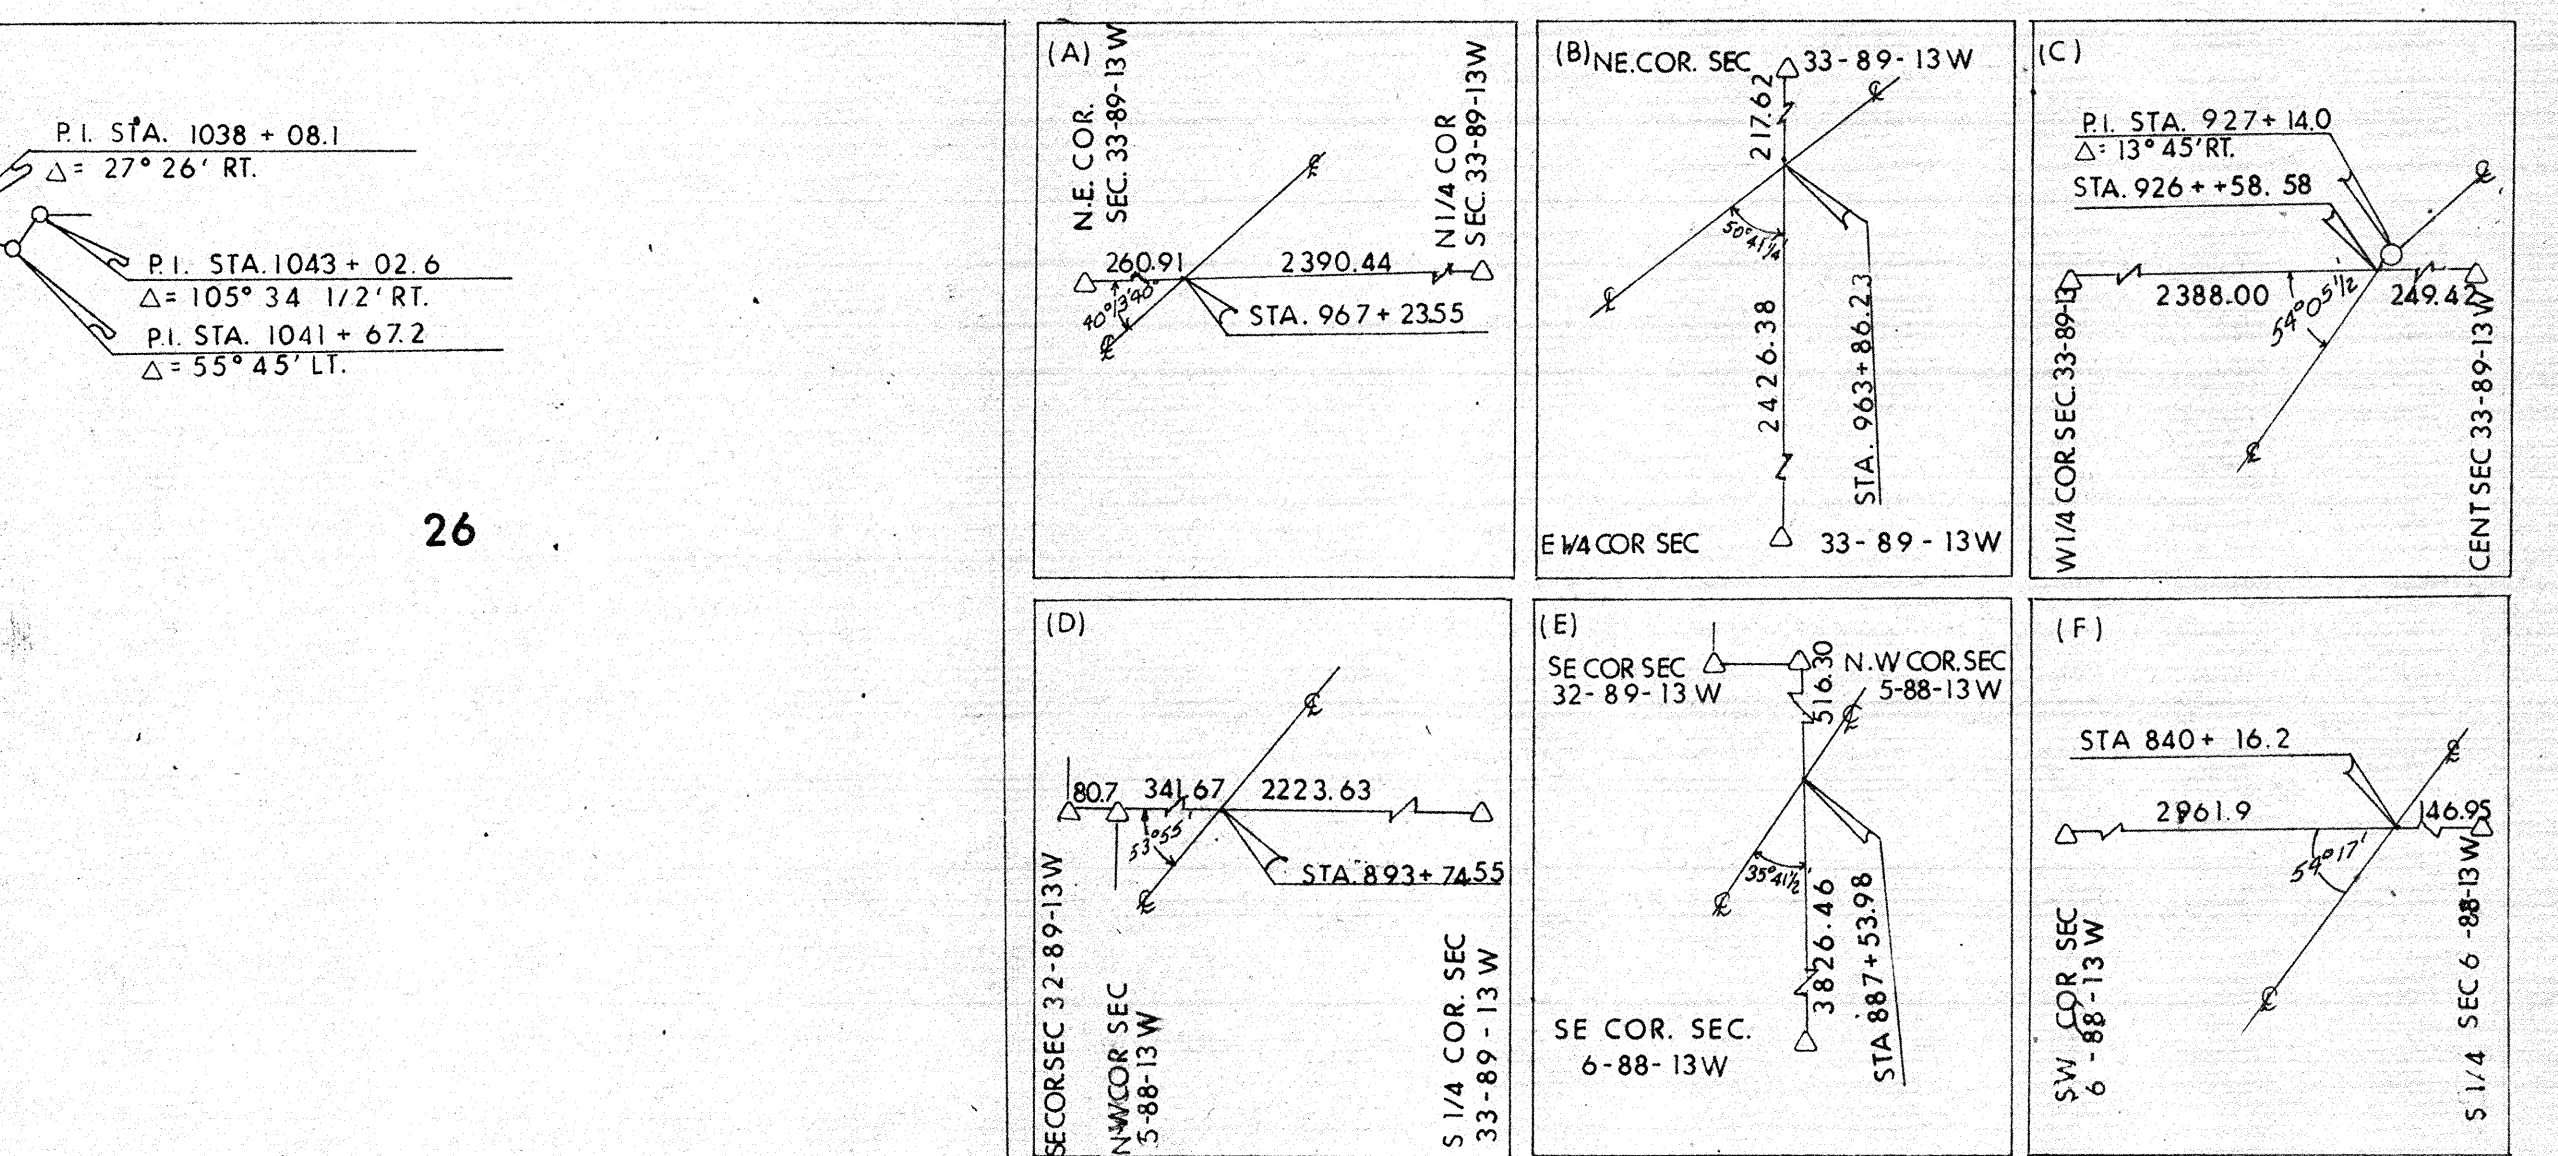


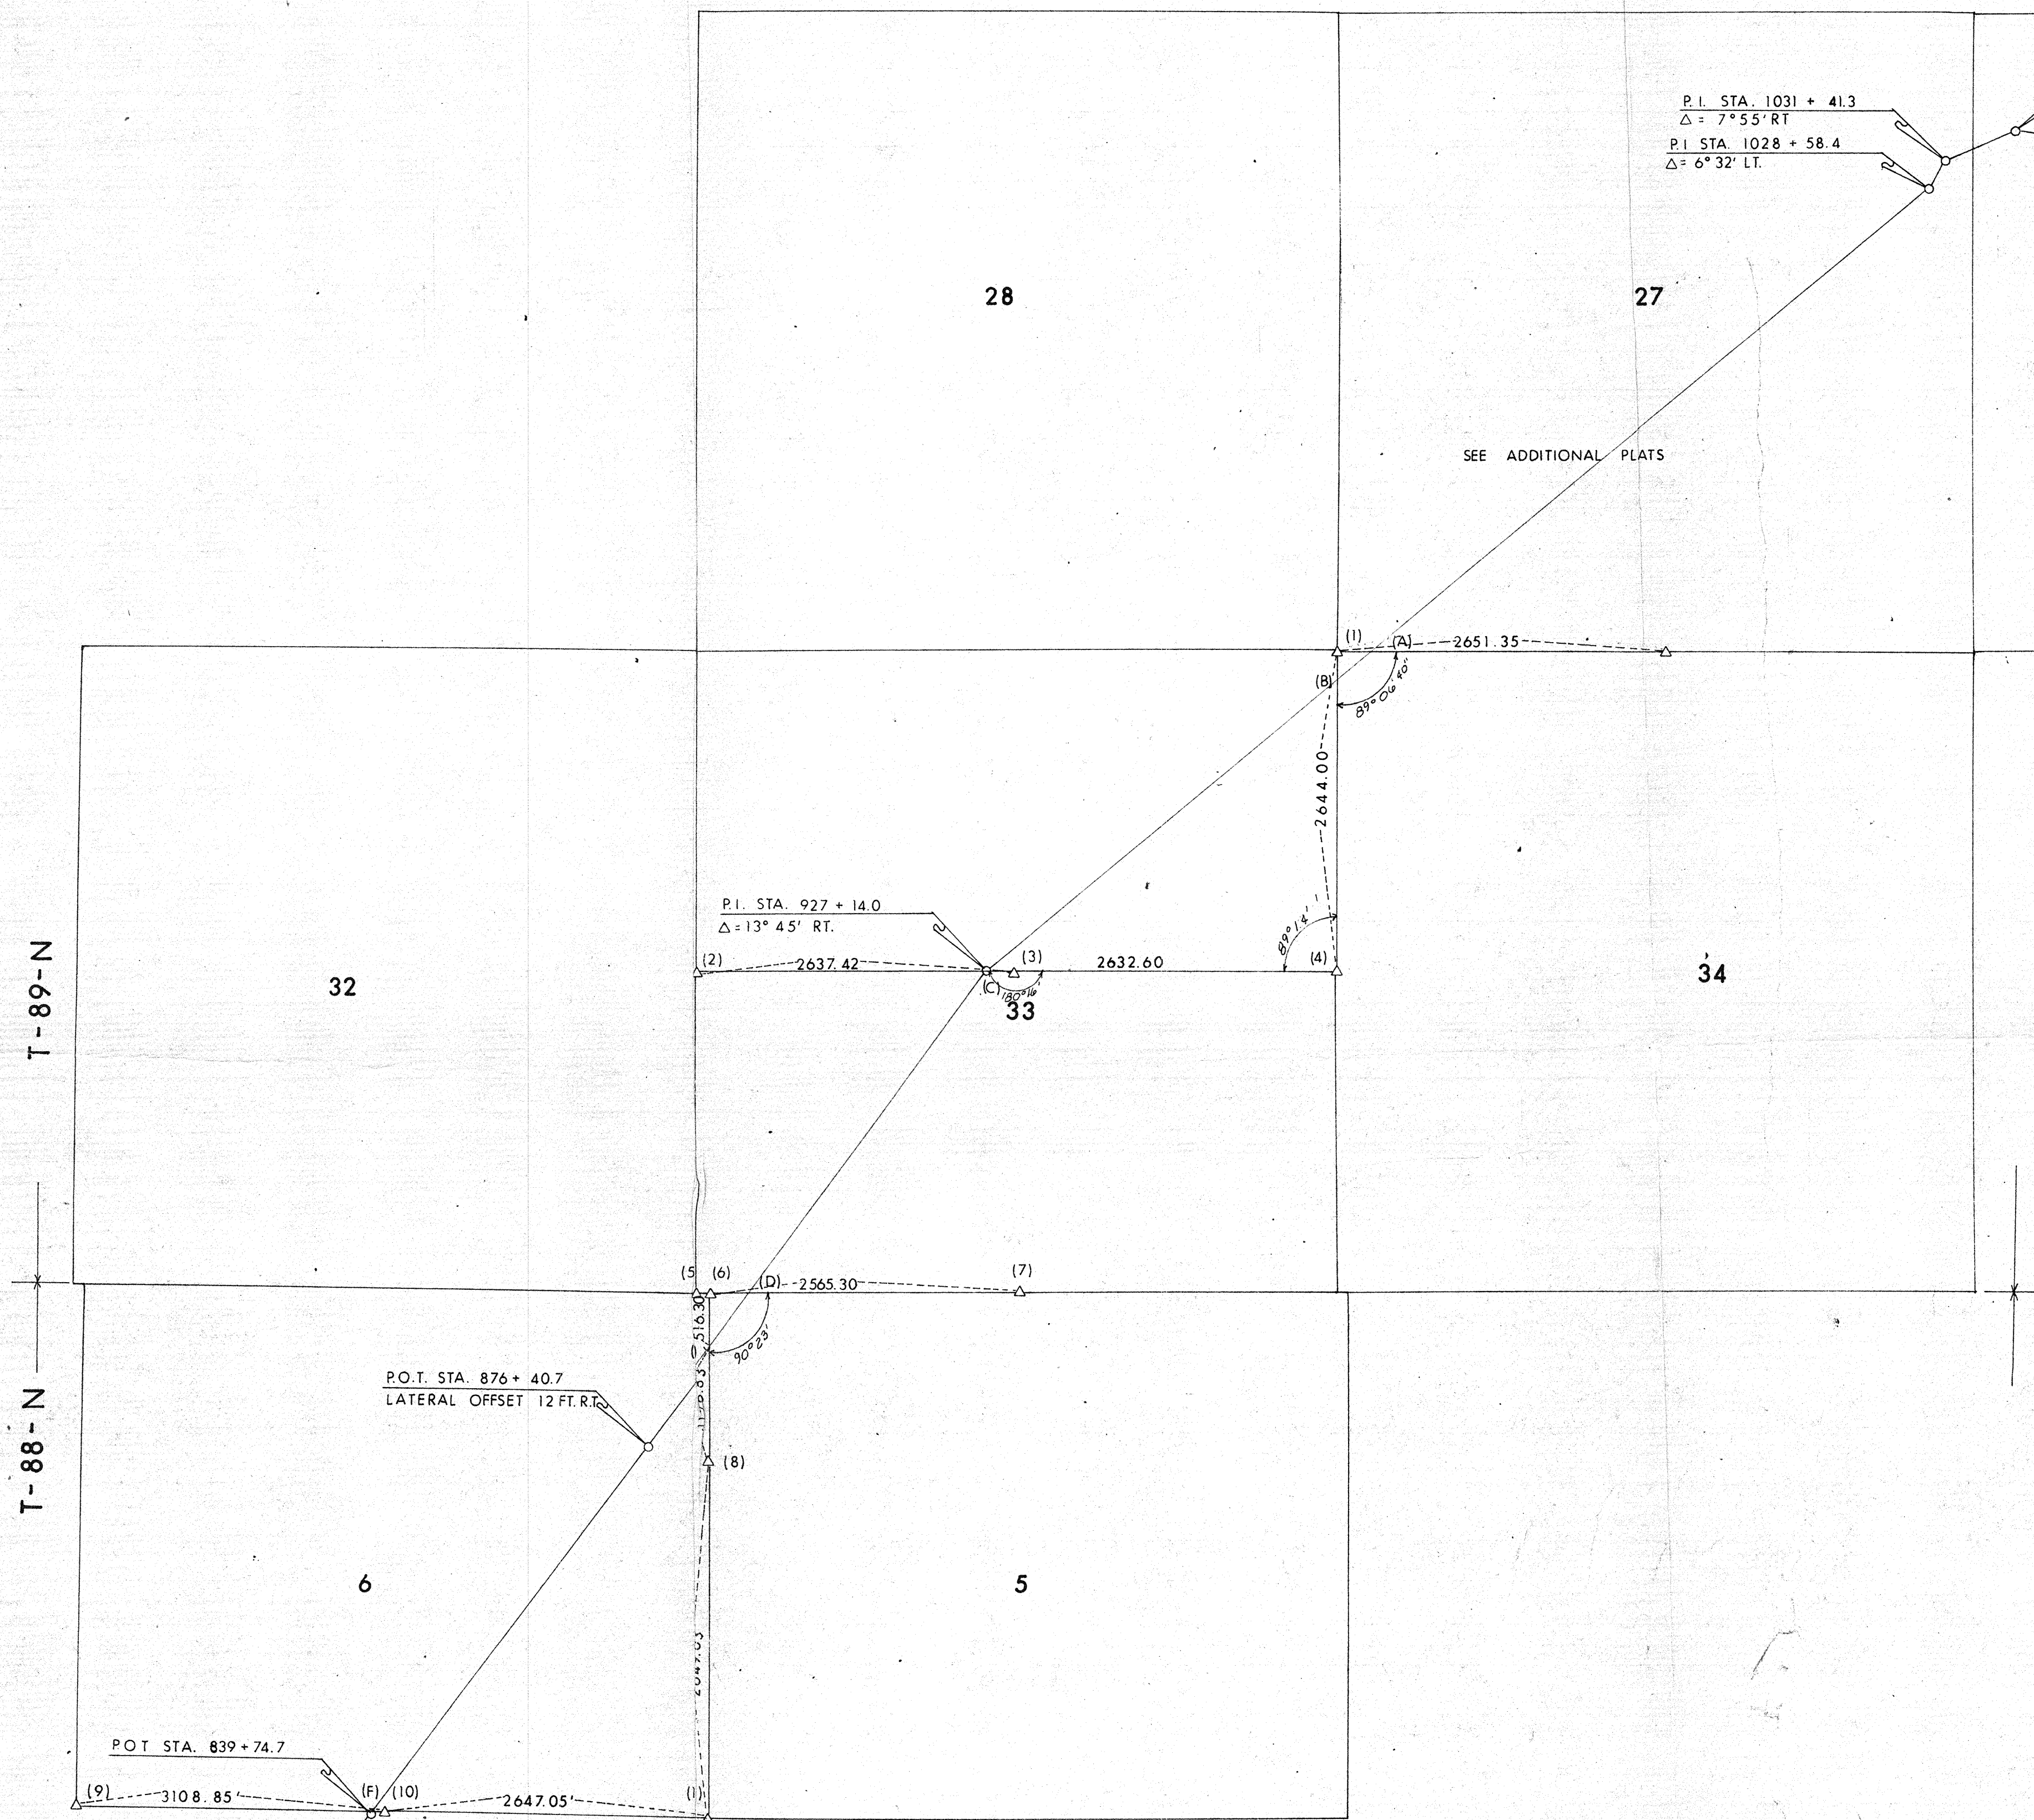

LAND CORNER SURVEY
 T-88&89N R-13 W
 MADE FOR
 IOWA STATE HIGHWAY COMMISSION FOR THE PURPOSE OF R.O.W.
 DESCRIPTIONS ON U.S. PRIMARY HIGHWAY NO. 63 FROM IOWA PRIMARY
 HIGHWAY NO. 412 NORTHEAST TO FALLS AVENUE IN THE CITY OF
 WATERLOO.
 JOHN D. FRANKLIN R.L.S. NO. 2051
 BLACKHAWK COUNTY U-1119

JUNE 1963
 ALL DISTANCES WERE CAREFULLY MEASURED AND MAY NOT AGREE WITH ROAD
 SURVEY STATIONING.
 FOR COMPLETE INFORMATION ON THIS SURVEY, SEE FIELD NOTES ON FILE
 IN AMES OFFICE.
 I HEREBY CERTIFY THAT THIS PLAT IS A TRUE REPRESENTATION OF A SURVEY
 MADE BY ME, ASSISTED BY W.M. MEYERS, D.L. SVORODA, R.B. BAPPE, J.O. EAVES,
 D.W. GUGE, D. SPARKS, S. MEYERS, J. HUSS, CHAS. THORMAN, W. MEYERHAUS,
 AND D.L. FAIRHOURST, ALL DULY SWORN AND IS CORRECT TO THE BEST
 OF MY KNOWLEDGE.
 SIGNED: JULY 25, 1966

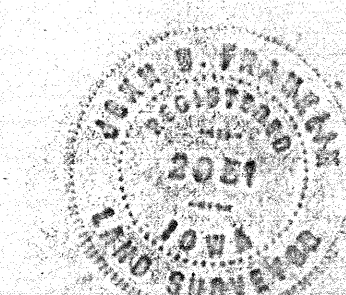

JOHN D. FRANKLIN
 R.L.S. NO. 2051