
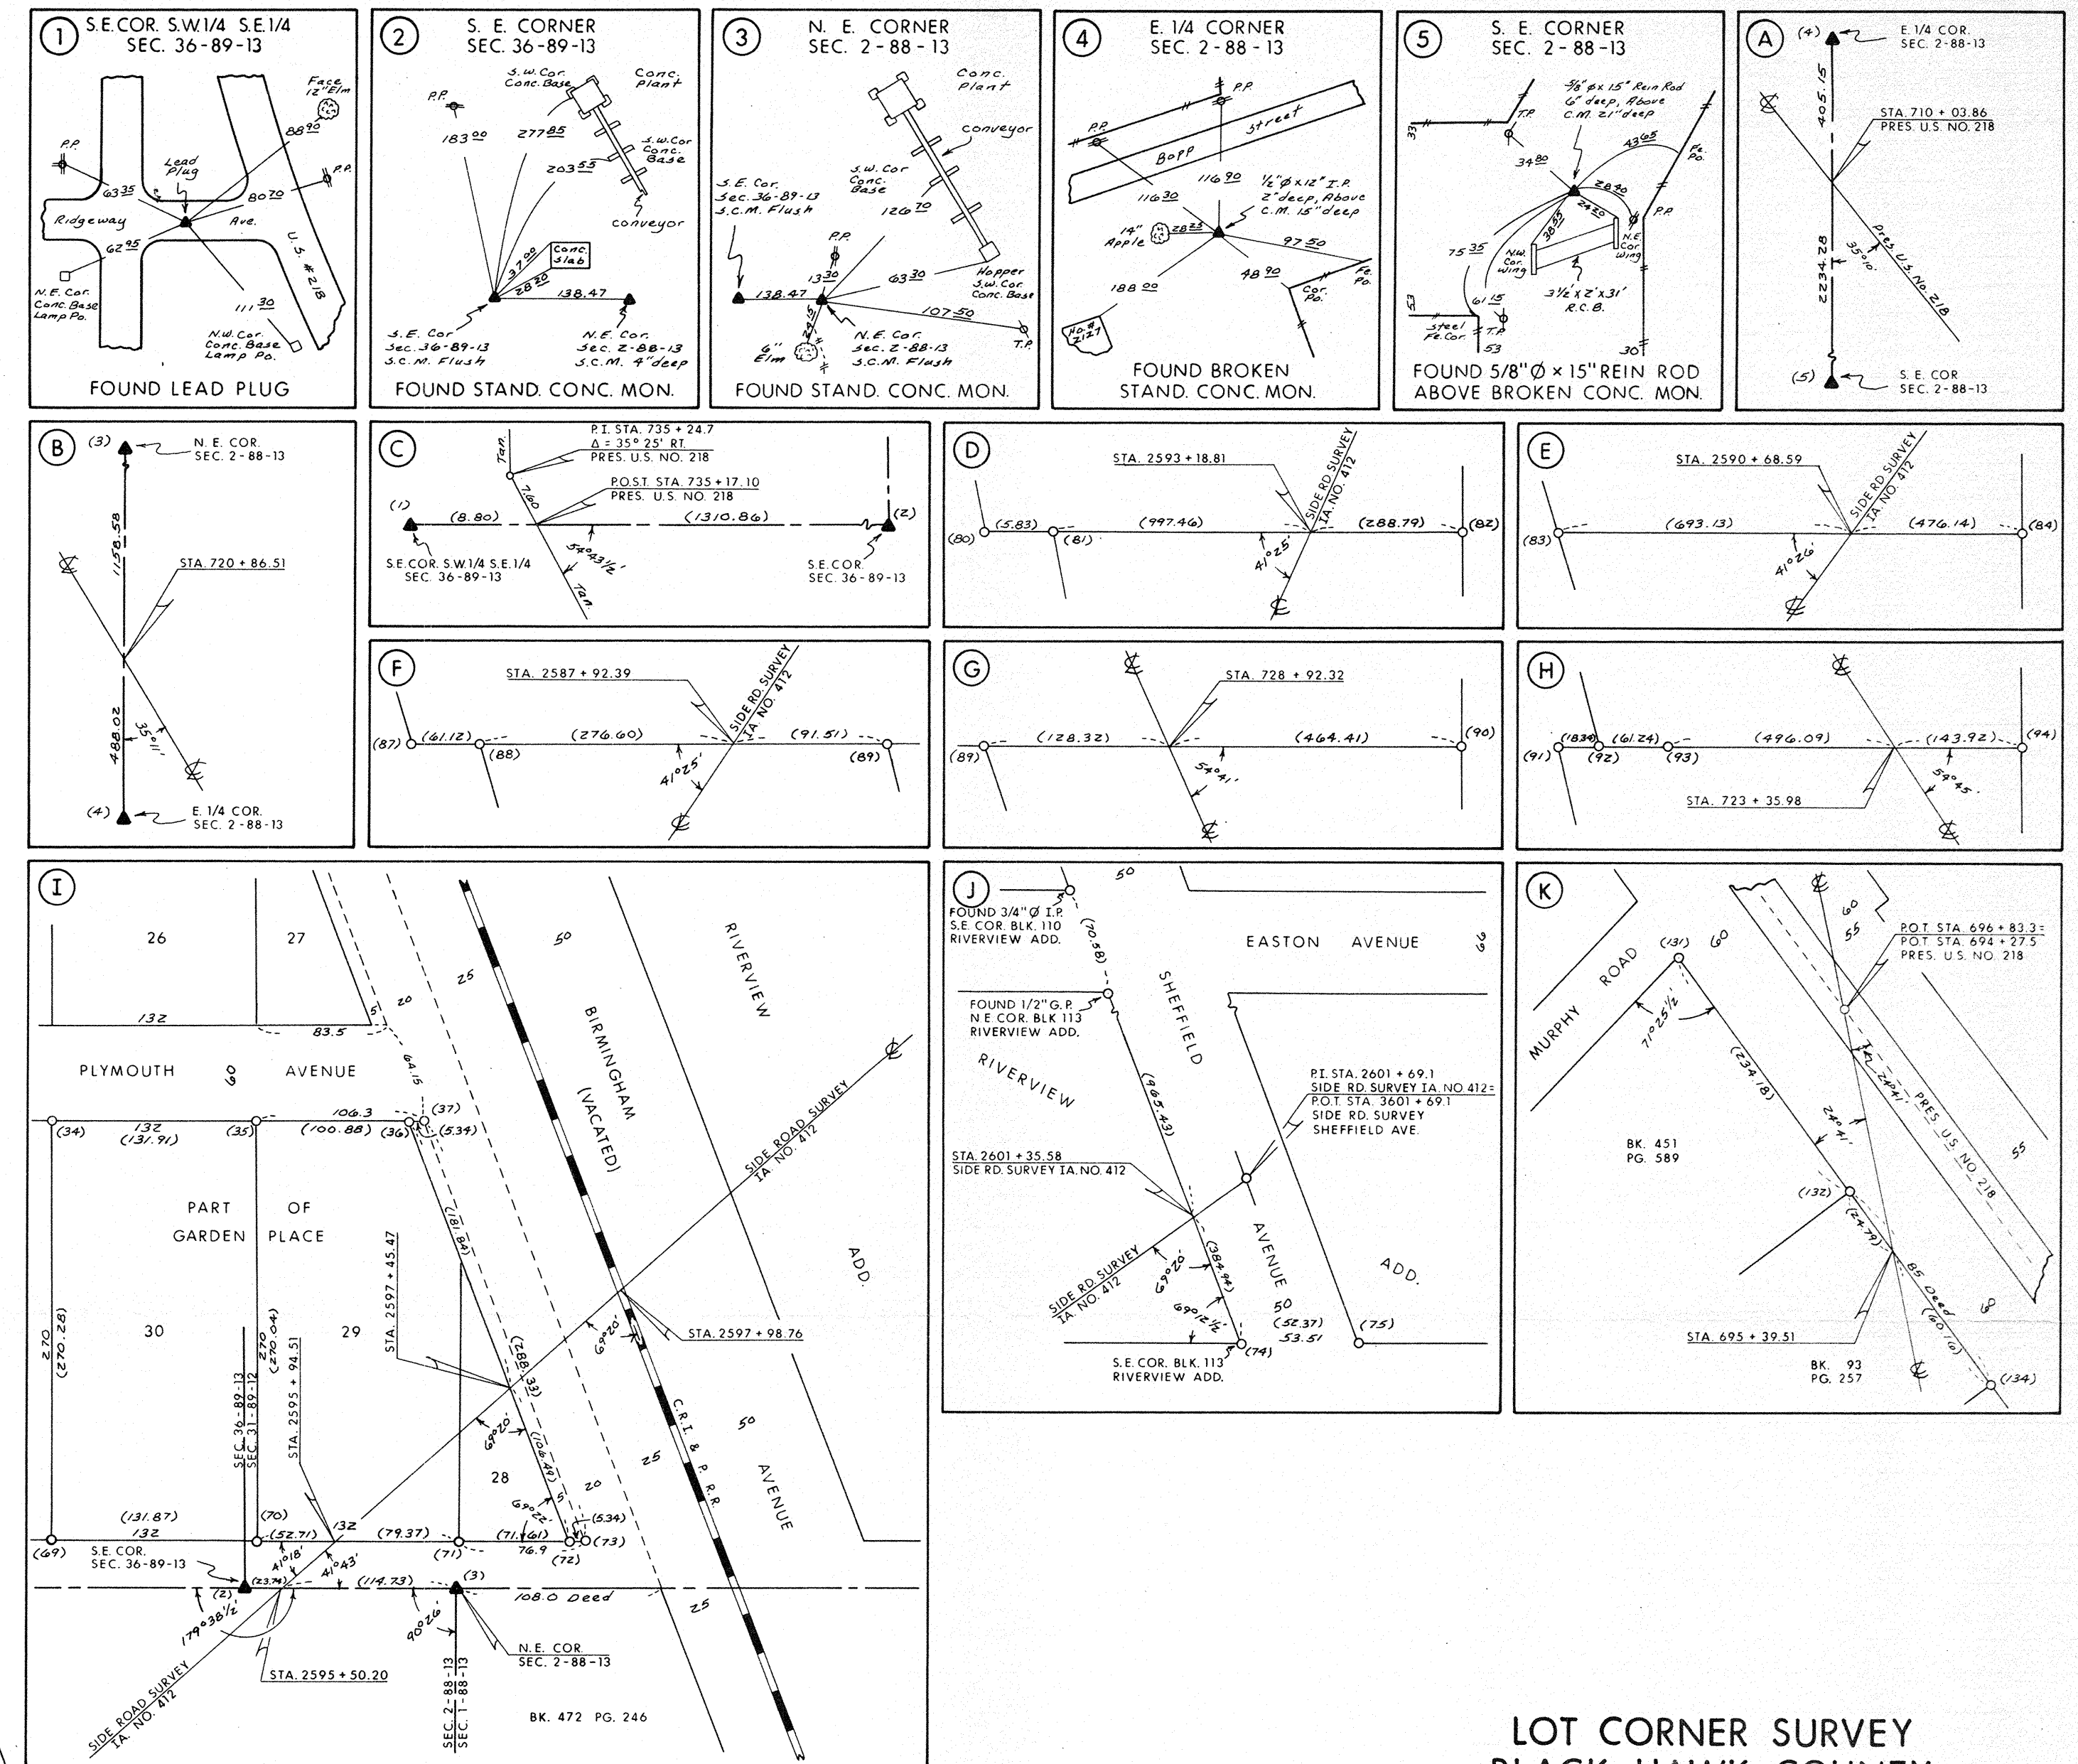


PLAT 3 OF 3

BLACK HAWK COUNTY U-218-7(12)--40-07

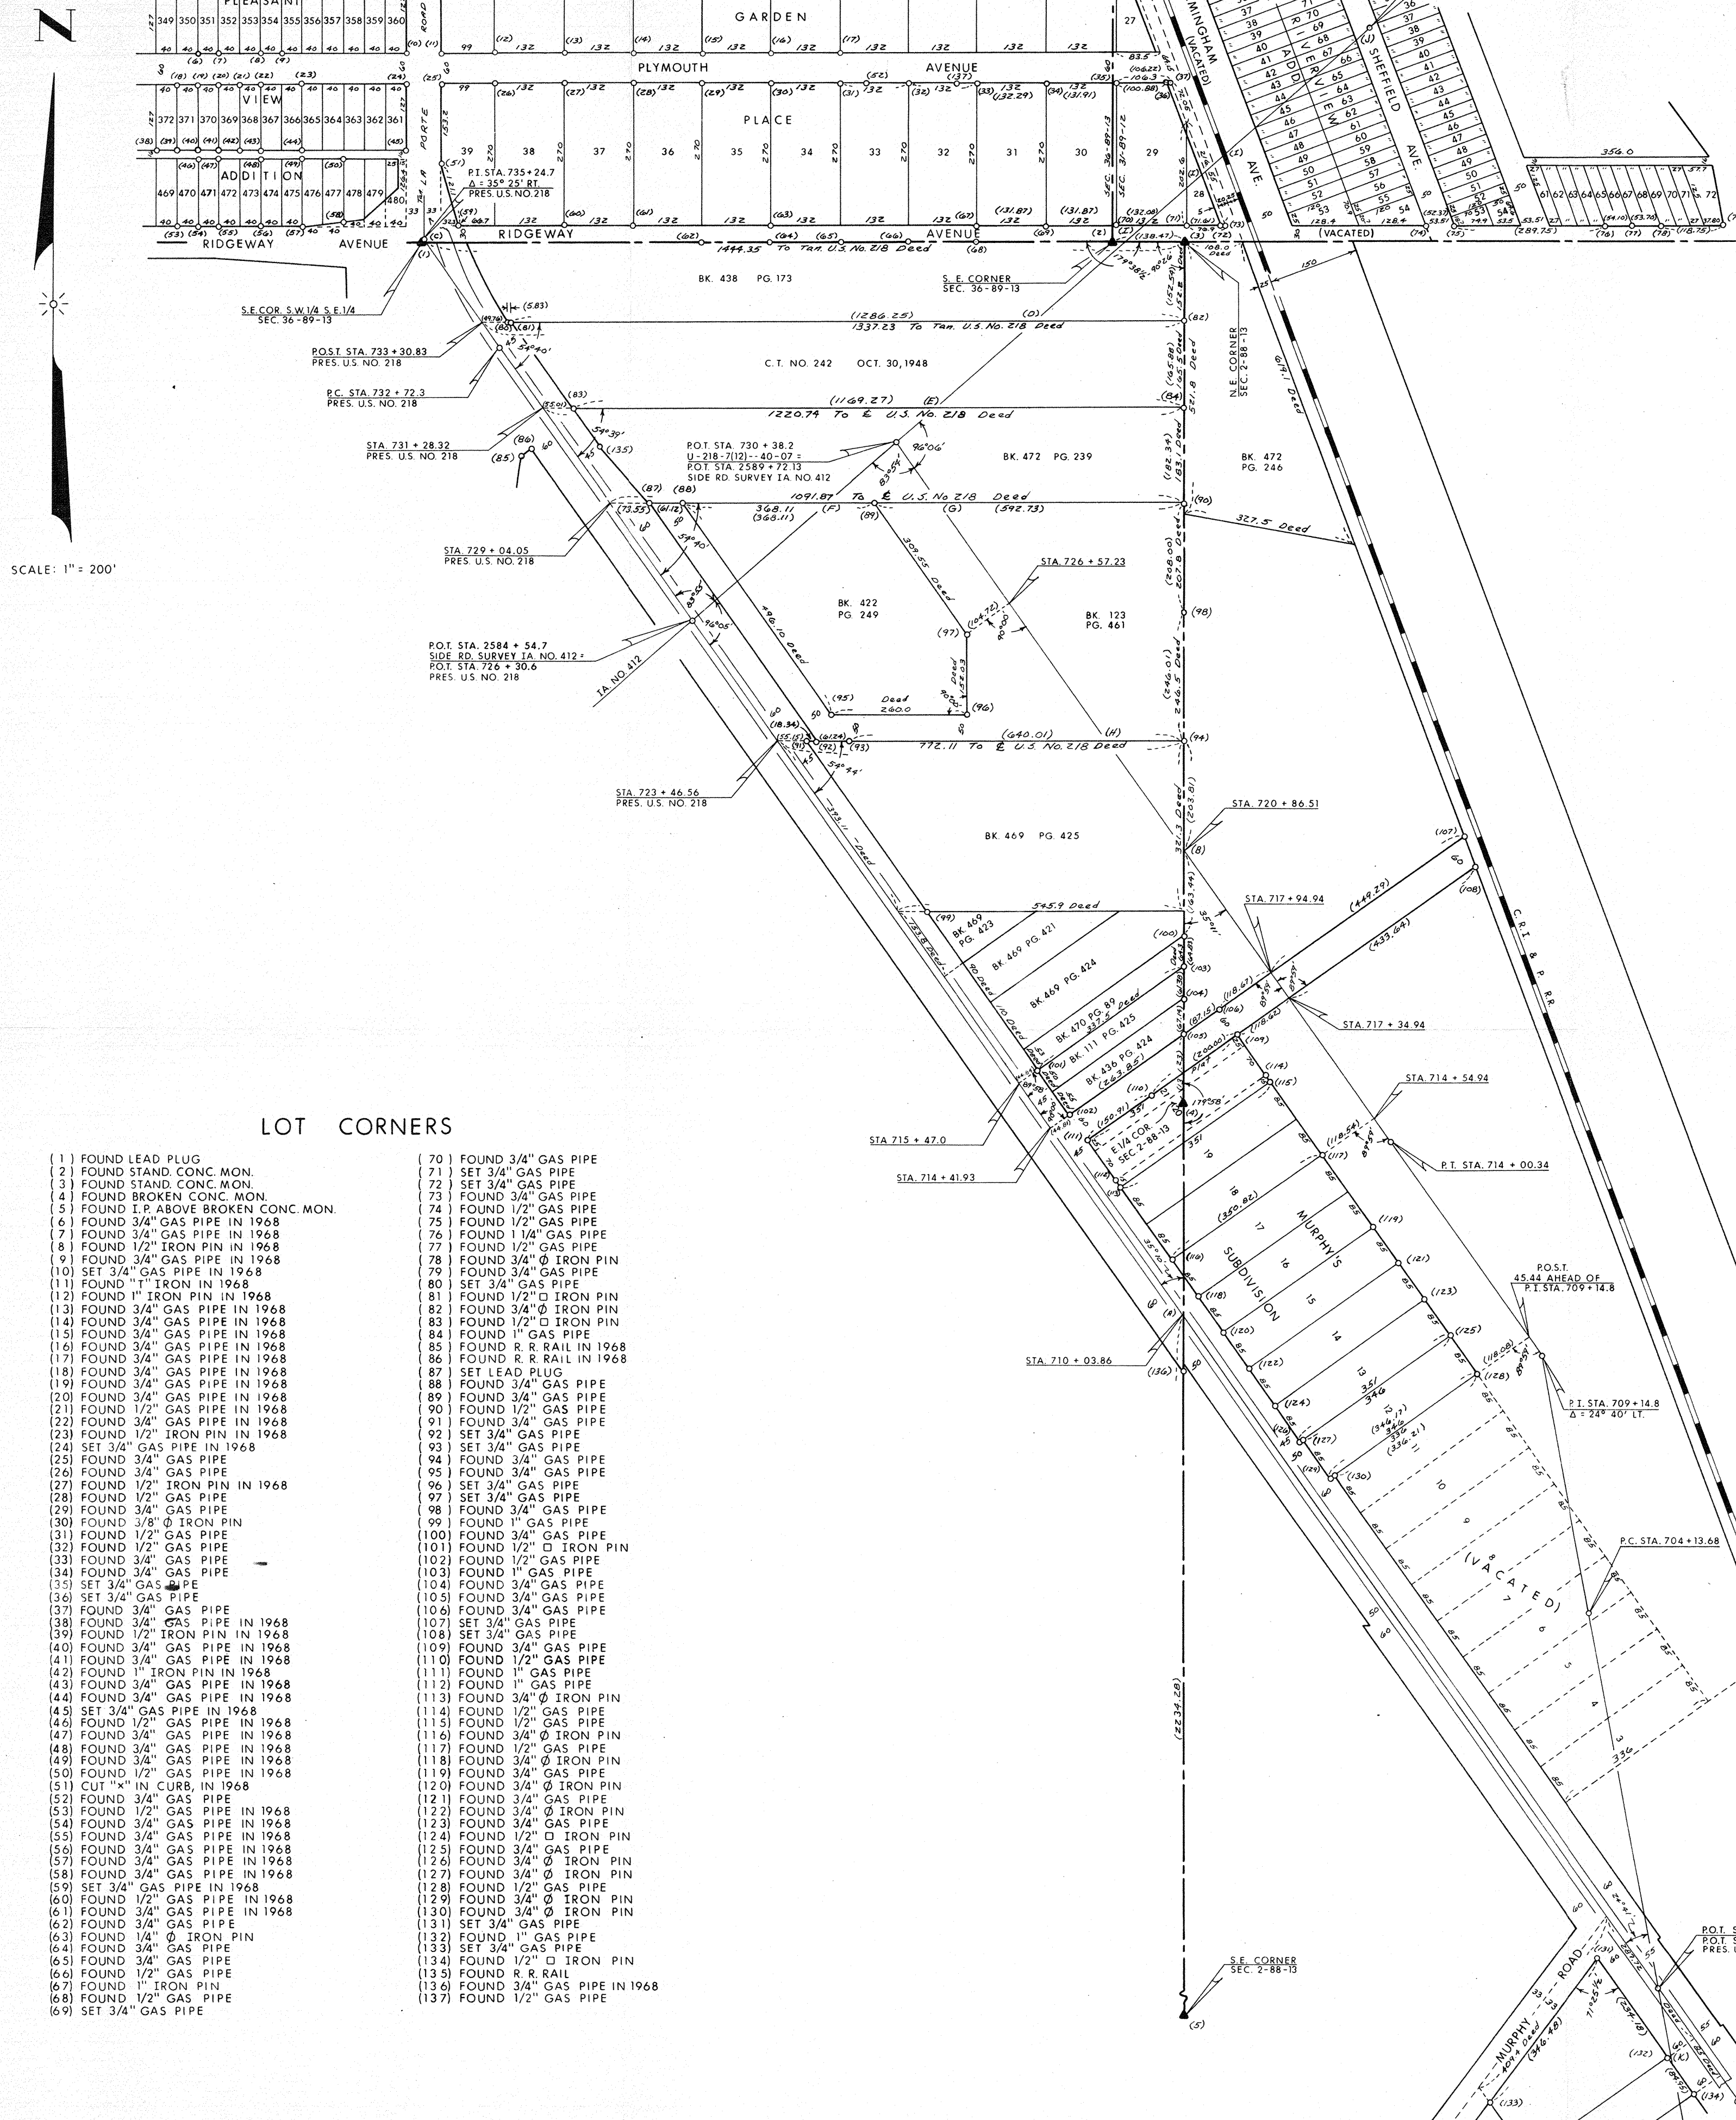

NOTE:  
DISTANCES SHOWN IN PARENTHESIS WERE MEASURED ON THIS SURVEY.  
REFER TO PROJ. NO'S. U-218-7(12)--40-07 & F-G-520-6(2)--24-07 PLATS, PREPARED IN 1968 FOR DETAILS ALONG PRESENT U.S. NO. 218 PAVEMENT.

LOT CORNER SURVEY  
BLACK HAWK COUNTY  
PROJ. NO. U-218-7(12)--40-07  
T-88 N & T-89 N  
R-12 W & R-13 W  
MADE FOR  
IOWA STATE HIGHWAY COMMISSION  
FOR THE PURPOSE OF R.O.W. DESCRIPTION  
ALONG RELOCATION U.S. NO. 218  
IN THE SOUTH PART OF WATERLOO  
BY  
MARION L. MILLER R.L.S. NO. 3960  
APRIL & MAY 1971

ALL DISTANCES WERE MEASURED CAREFULLY, AND MAY NOT AGREE WITH ROAD SURVEY STATIONING.  
I HEREBY CERTIFY THAT THIS PLAT IS A TRUE REPRESENTATION OF A SURVEY MADE BY ME ASSISTED BY R. R. CARLSON, D. L. OLSON, S. R. HUDDLESON, AND W. M. BROWN, ALL DULY SWORN, AND IS CORRECT TO THE BEST OF MY KNOWLEDGE.

SIGNED: *Marion L. Miller*  
MARION L. MILLER R.L.S. NO. 3960  
REGISTERED  
3550  
IOWA  
LAND SURVEYOR