


PLAT 1 OF 1

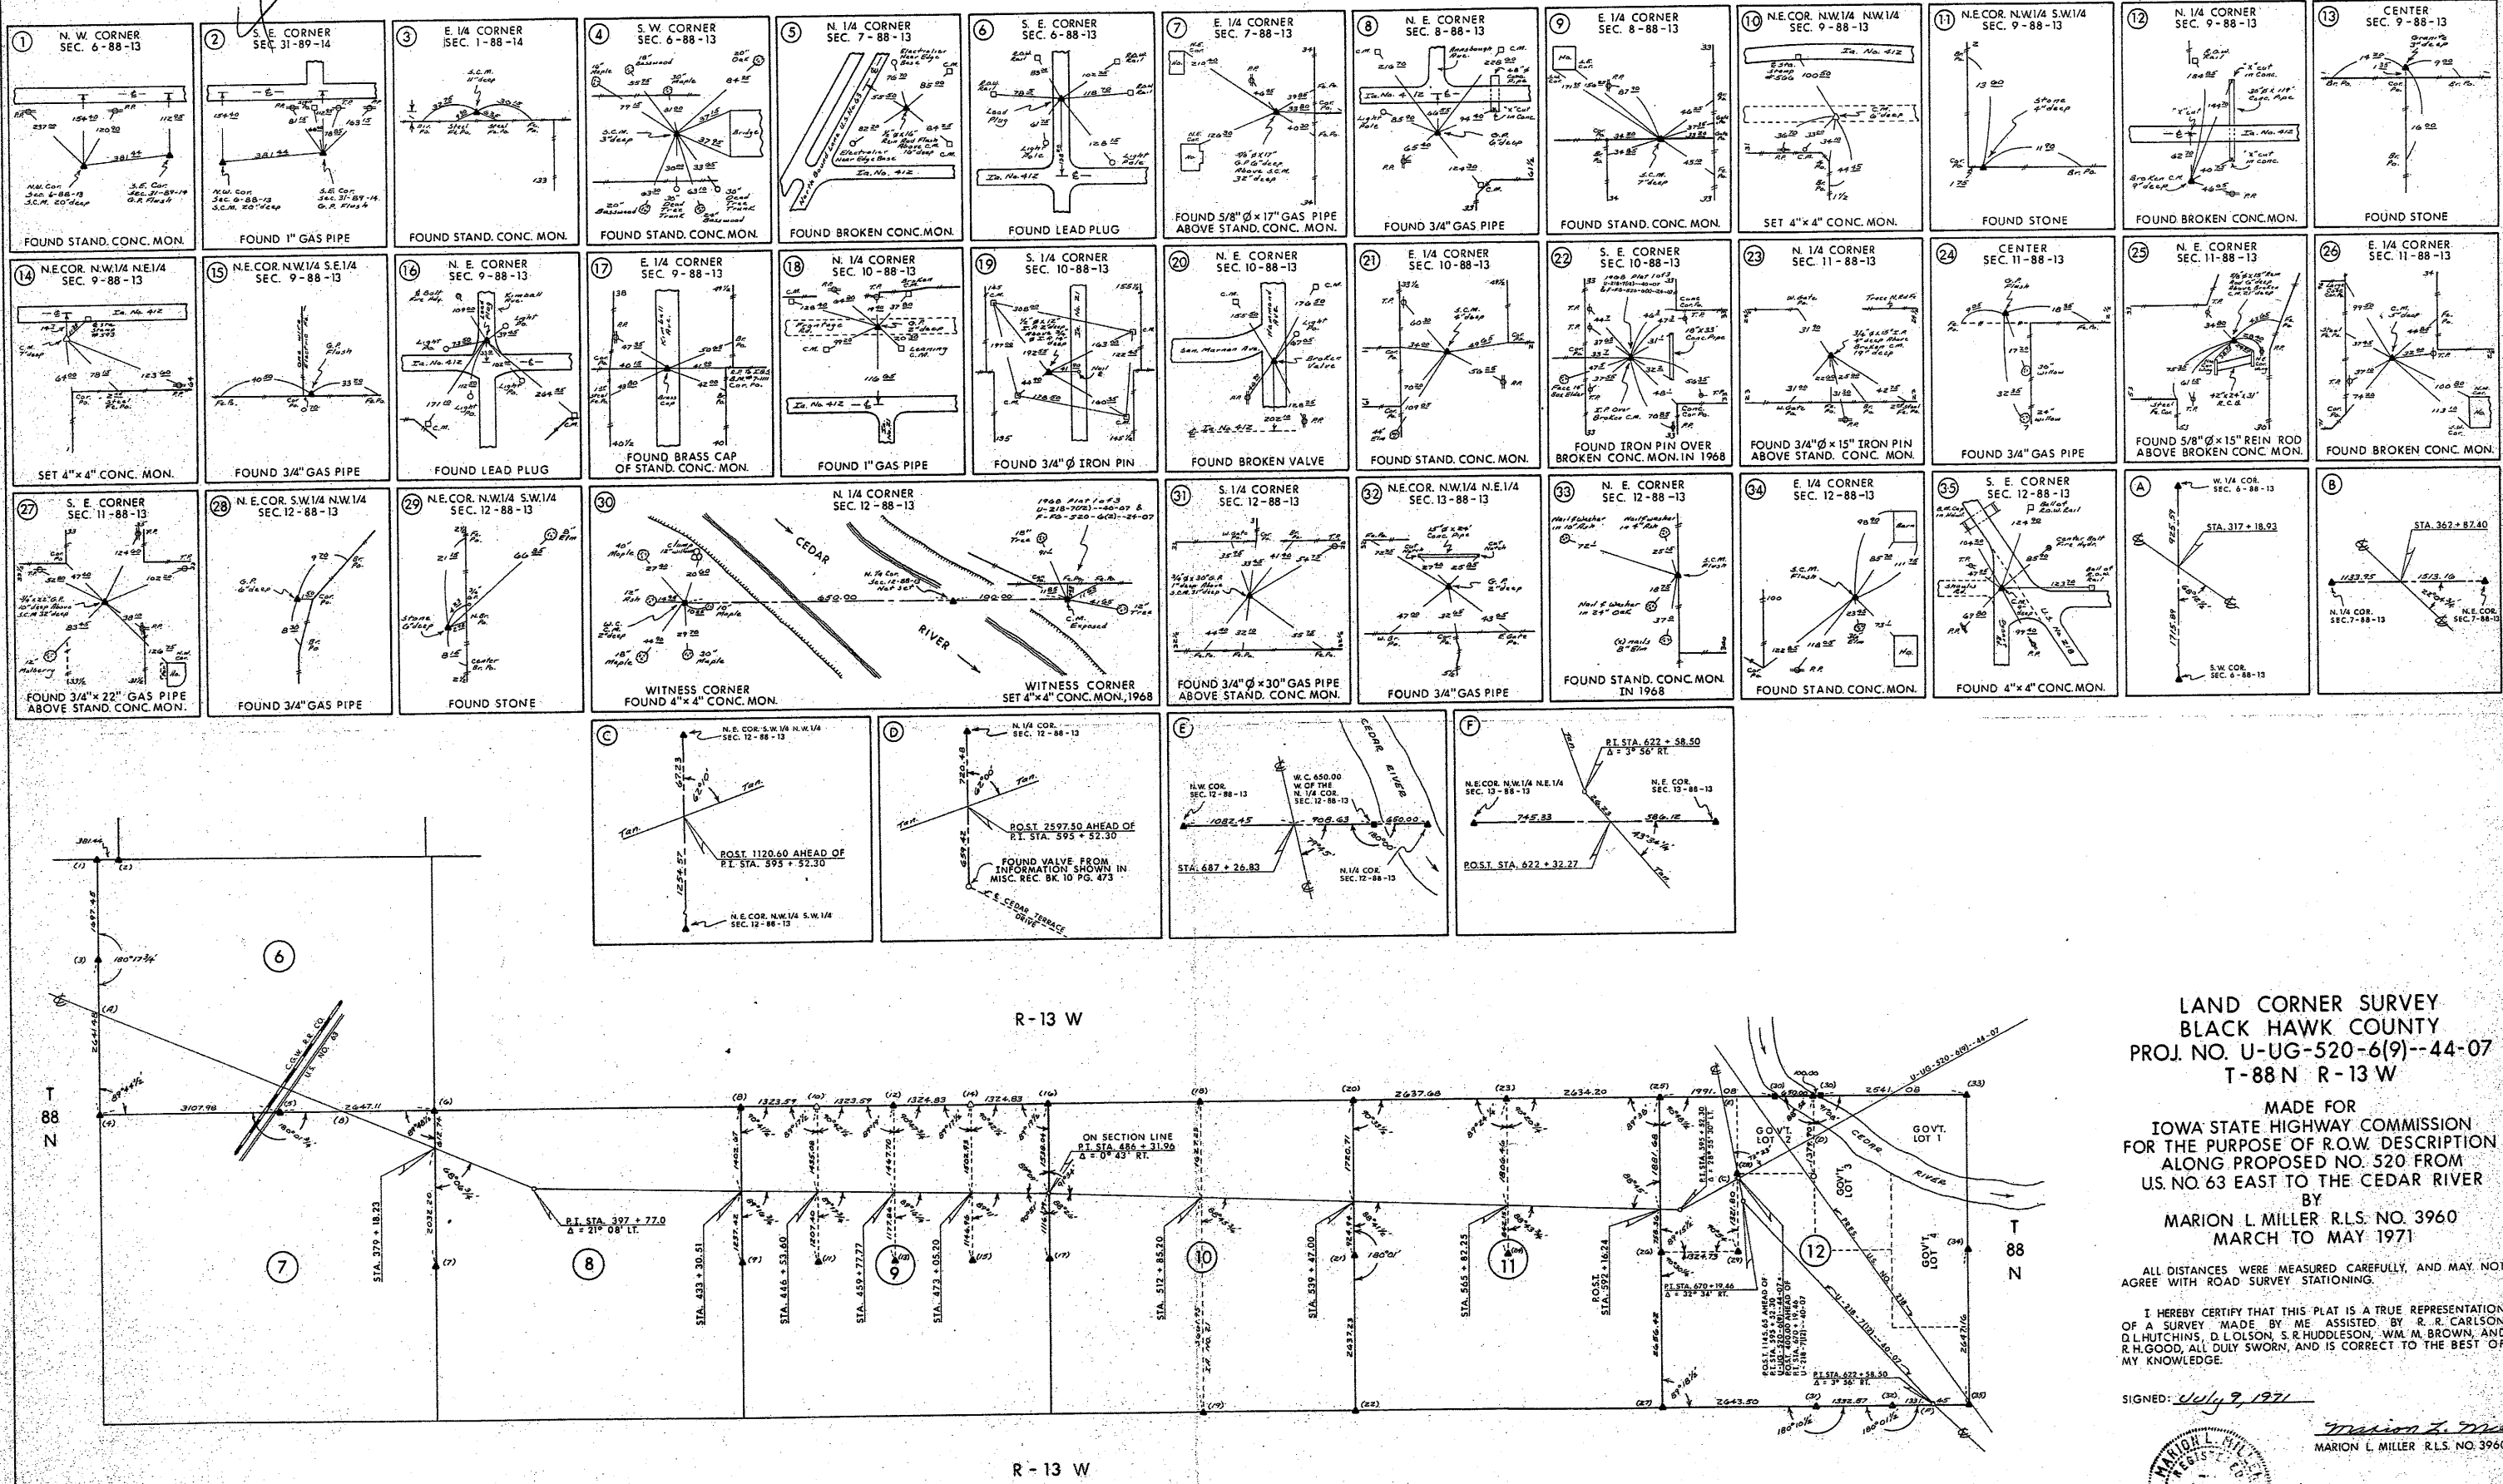

LAND CORNER SURVEY
BLACK HAWK COUNTY
PROJ. NO. U-UG-520-6(9)--44-07
T-88 N R-13 W

MADE FOR
IOWA STATE HIGHWAY COMMISSION
FOR THE PURPOSE OF R.O.W. DESCRIPTION
ALONG PROPOSED NO. 520 FROM
U.S. NO. 63 EAST TO THE CEDAR RIVER
BY
MARION L. MILLER R.L.S. NO. 3960
MARCH TO MAY 1971

ALL DISTANCES WERE MEASURED CAREFULLY, AND MAY NOT
AGREE WITH ROAD SURVEY STATIONING.

I HEREBY CERTIFY THAT THIS PLAT IS A TRUE REPRESENTATION
OF A SURVEY MADE BY ME ASSISTED BY R. R. CARLSON,
D. LUTCHINS, D. L. OLSON, S. R. HUDDLESON, W. M. BROWN, AND
R. H. GOOD, ALL DULY SWORN, AND IS CORRECT TO THE BEST OF
MY KNOWLEDGE.

SIGNED: July 9, 1971

Marion L. Miller
MARION L. MILLER R.L.S. NO. 3960
IOWA
LAND SURVEYOR
3958