
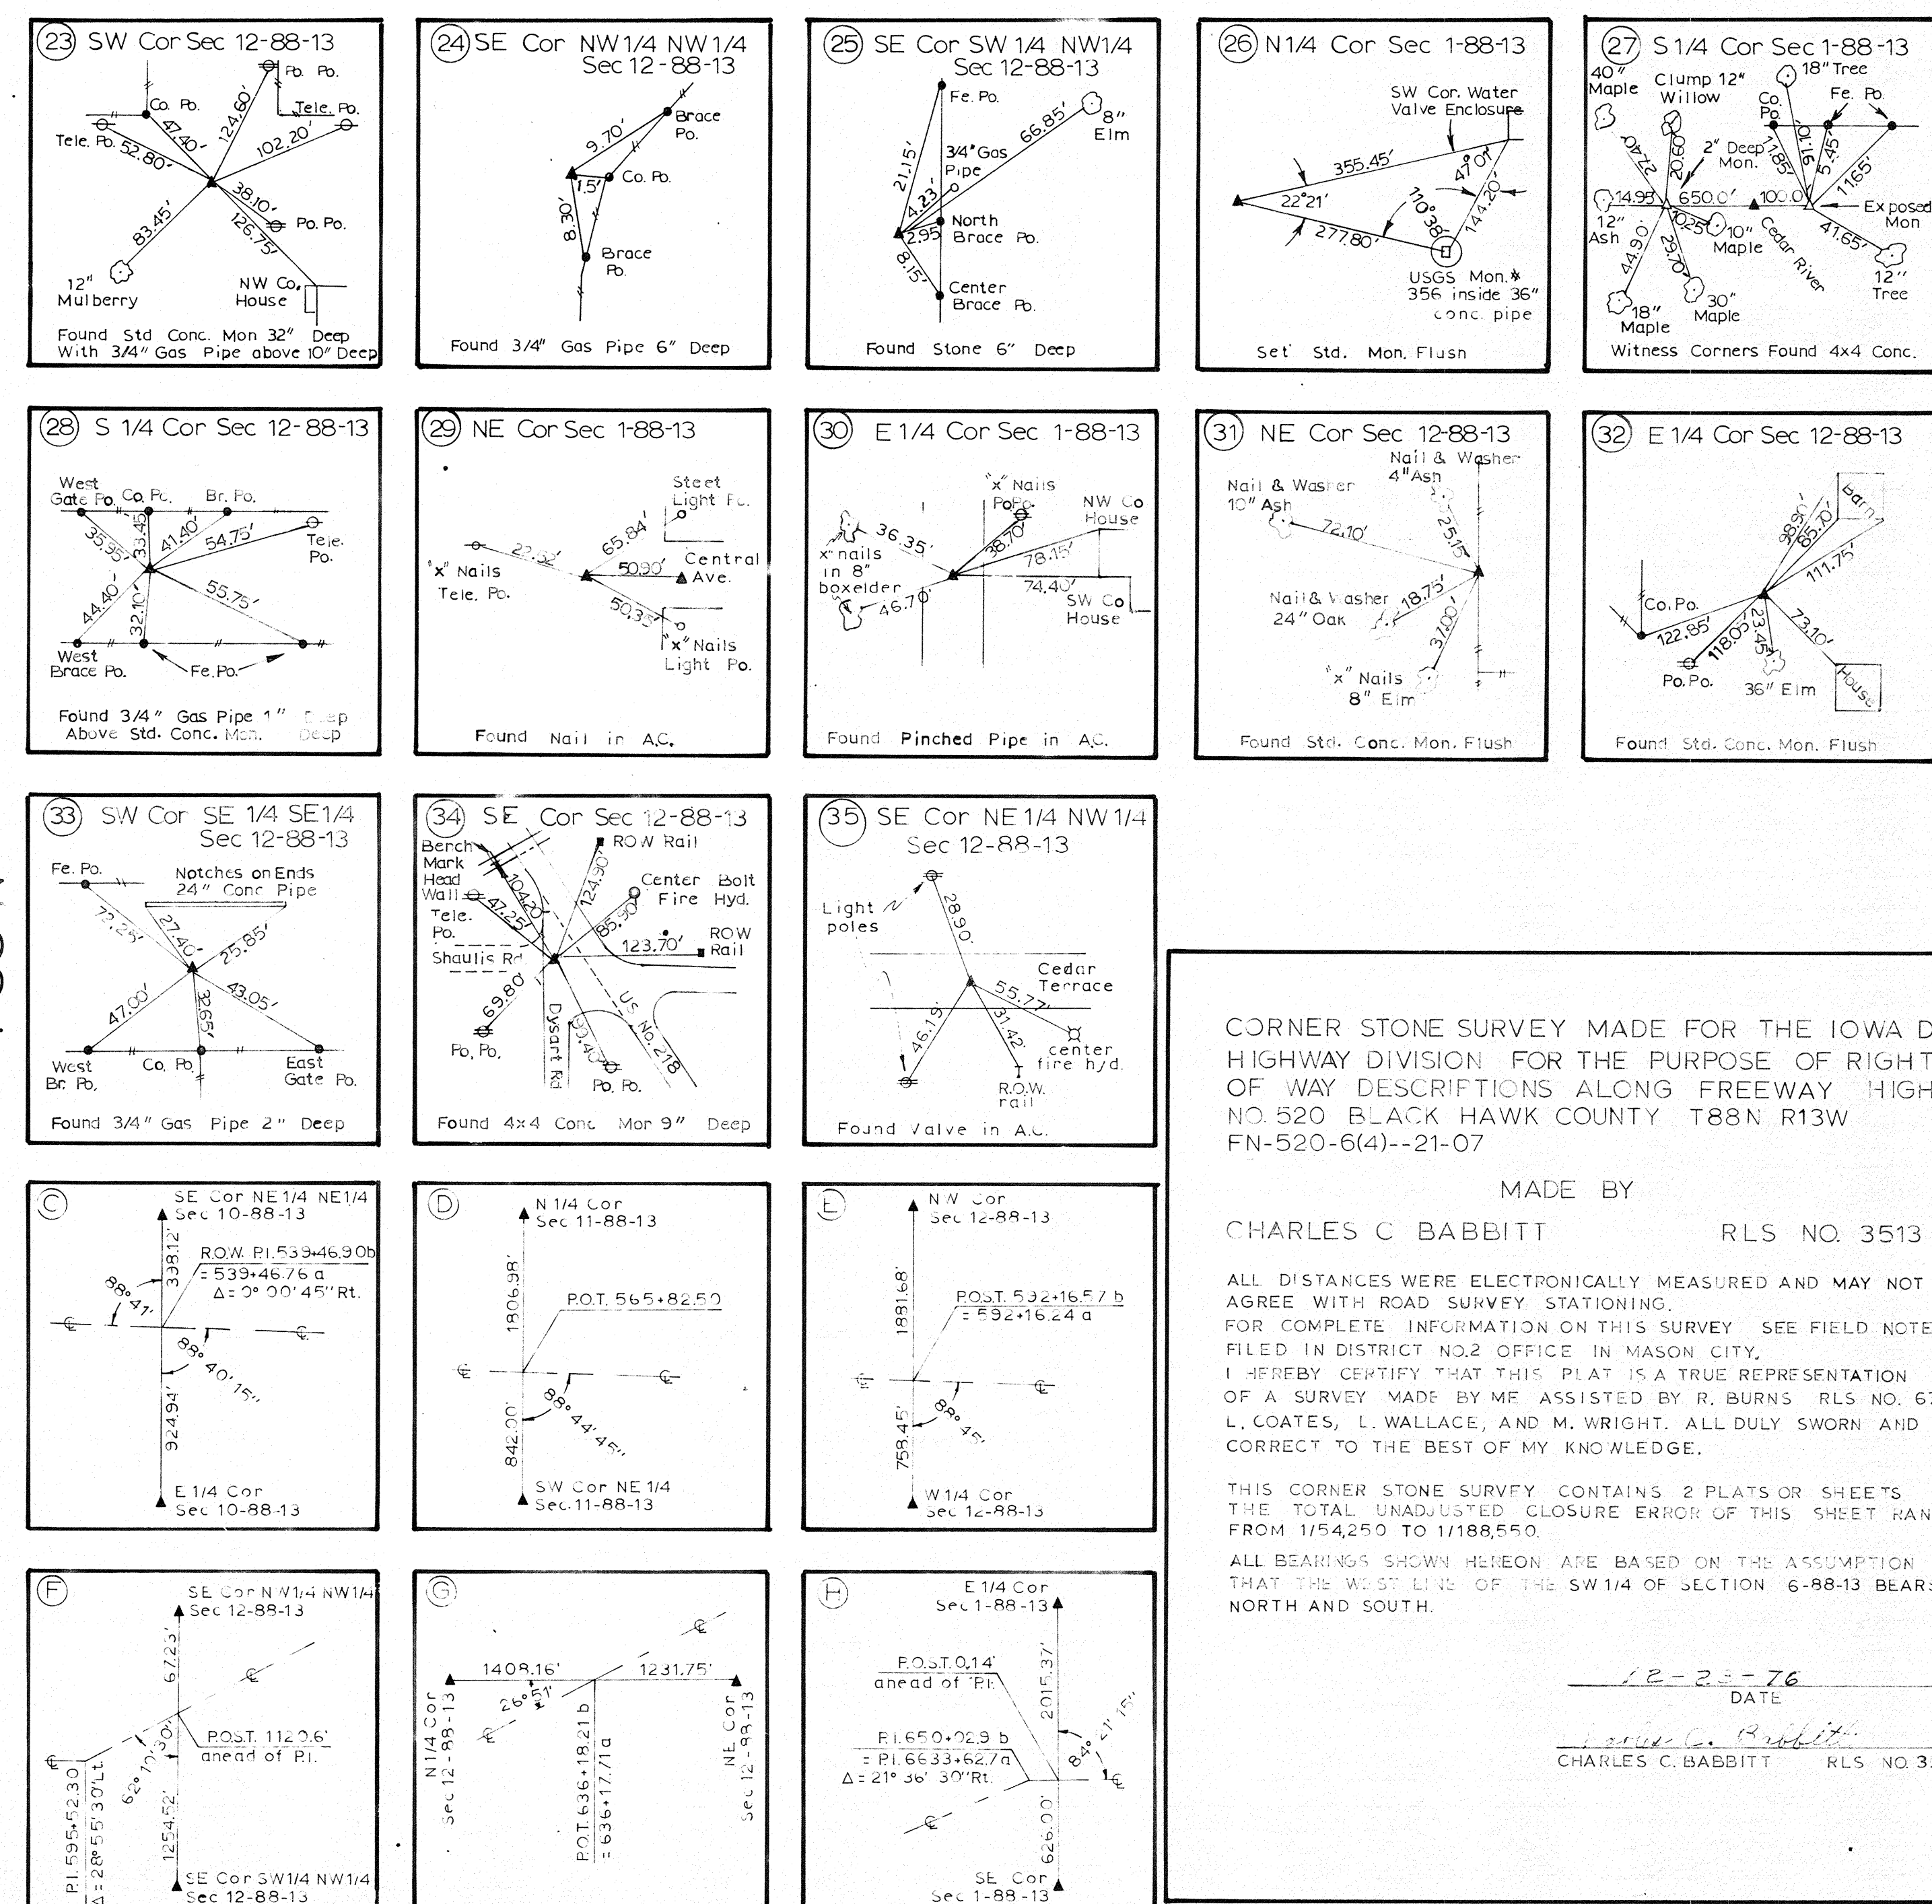
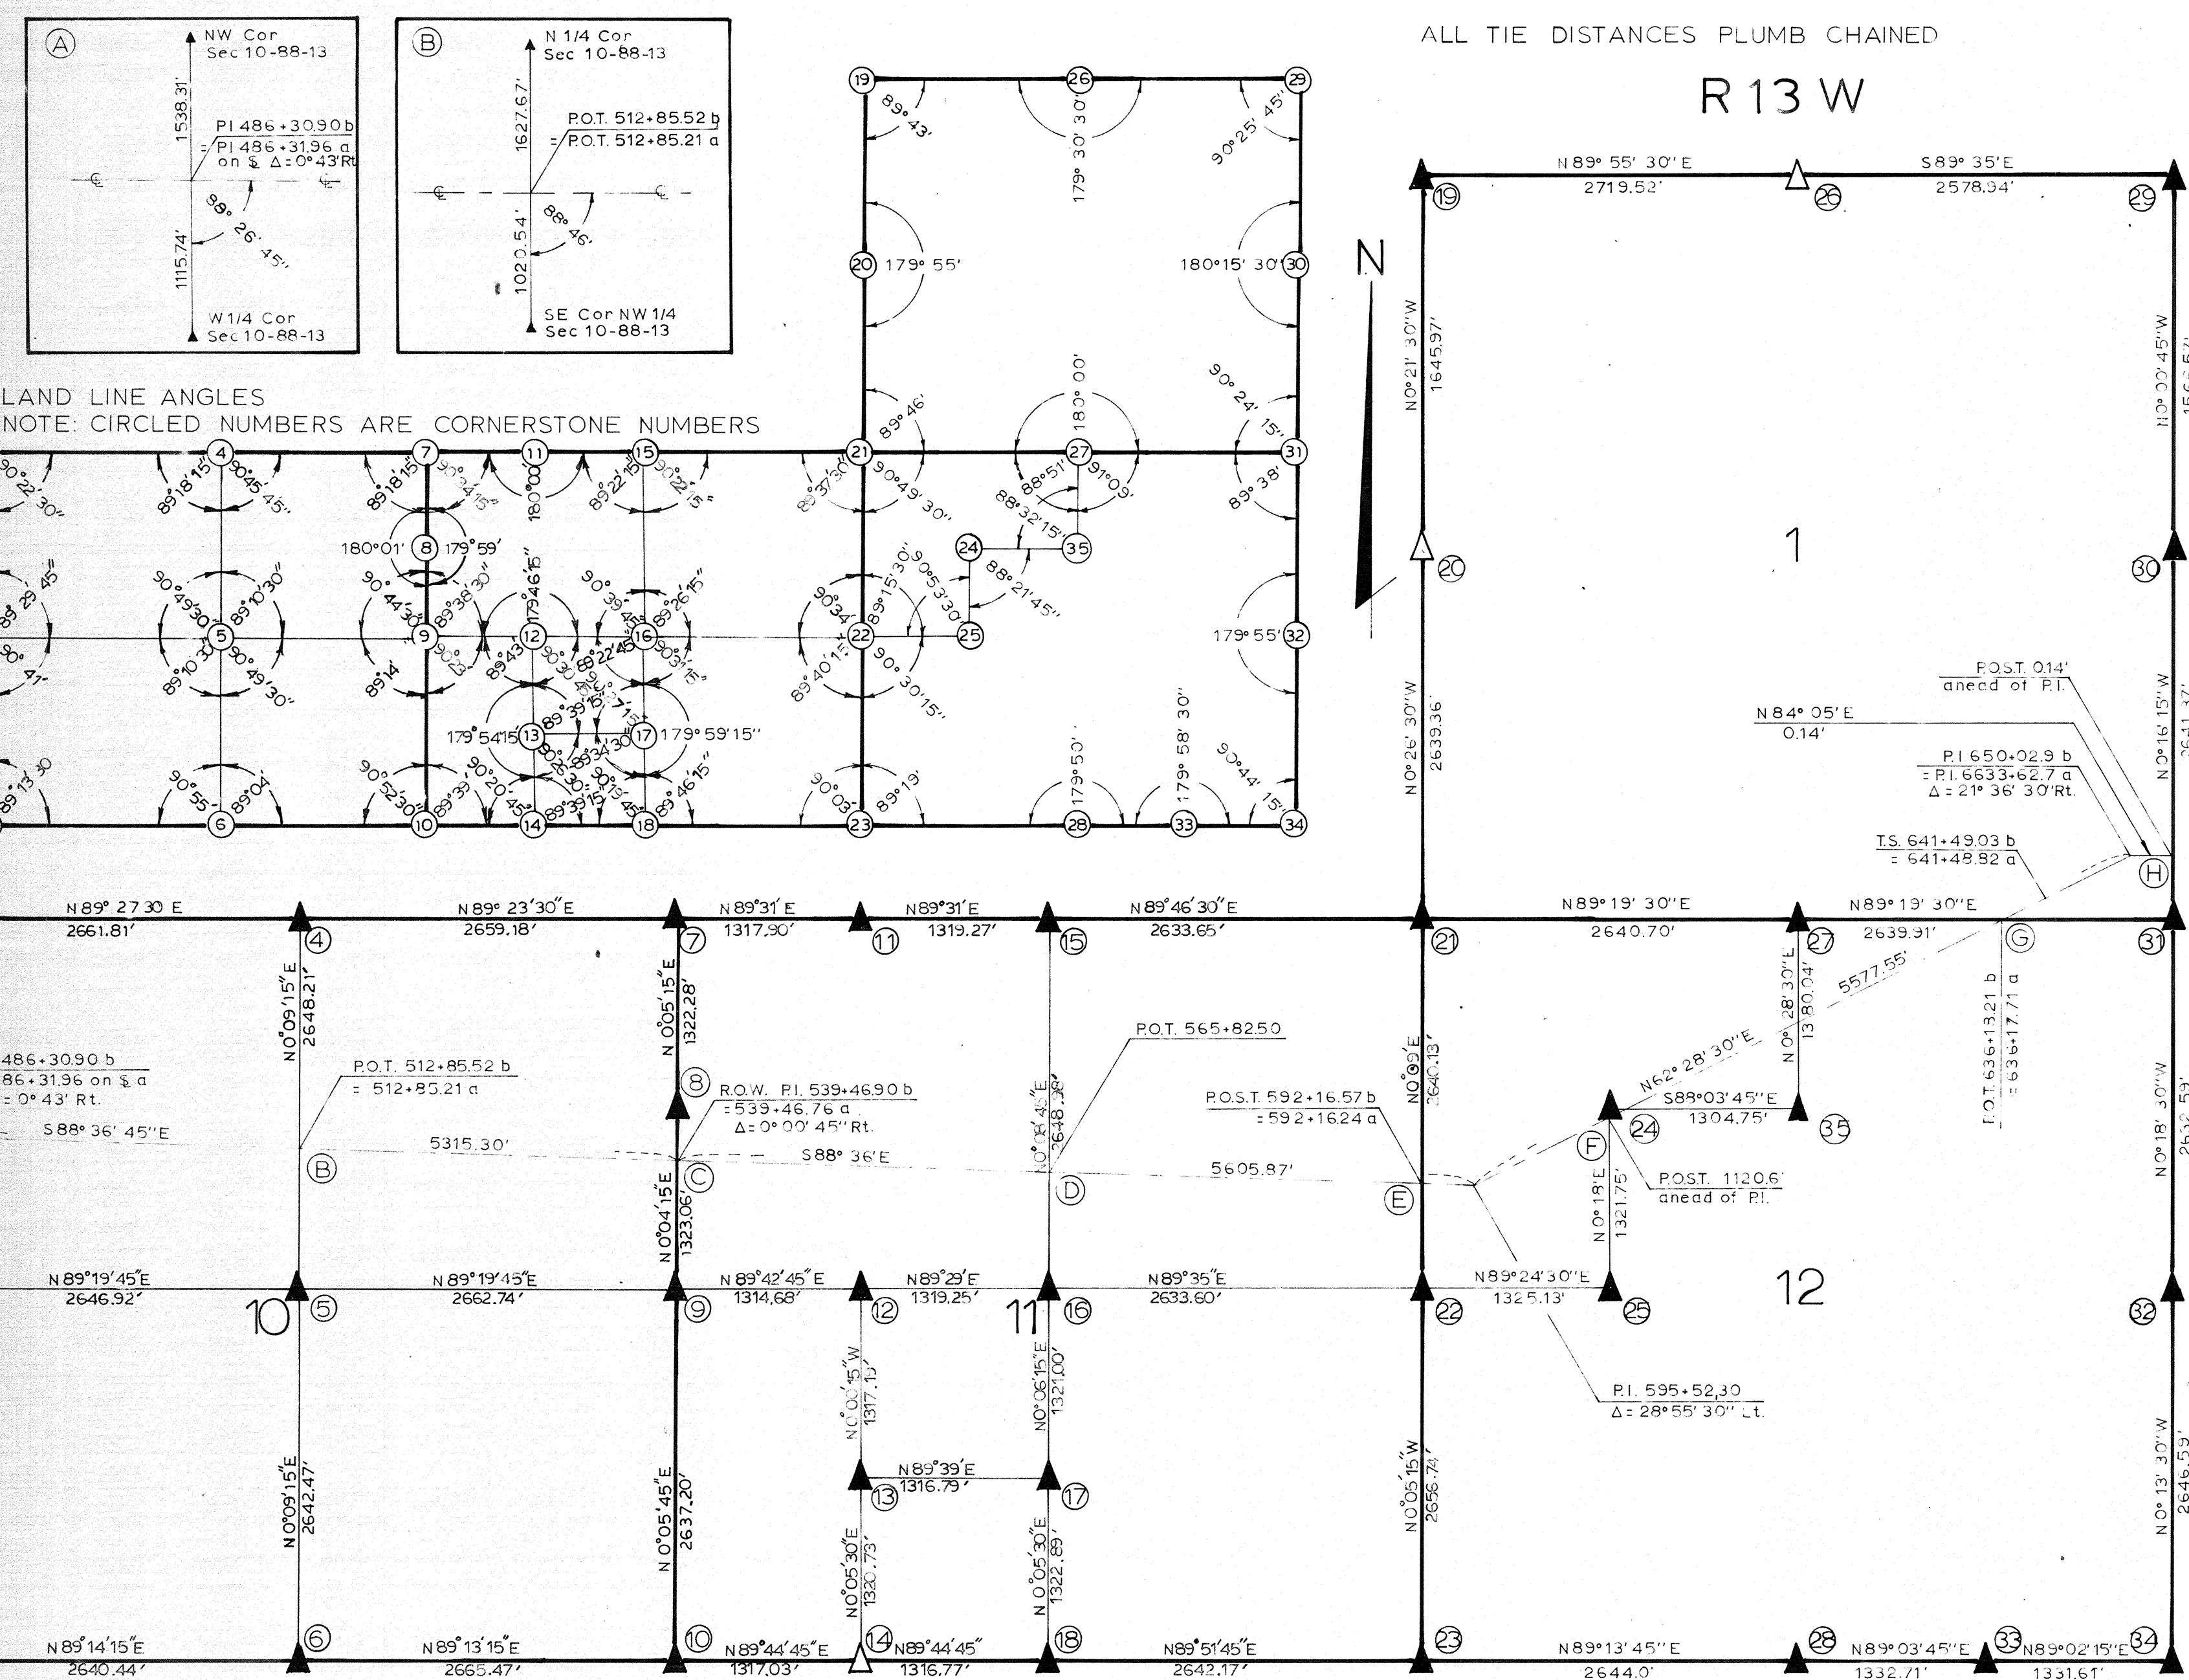


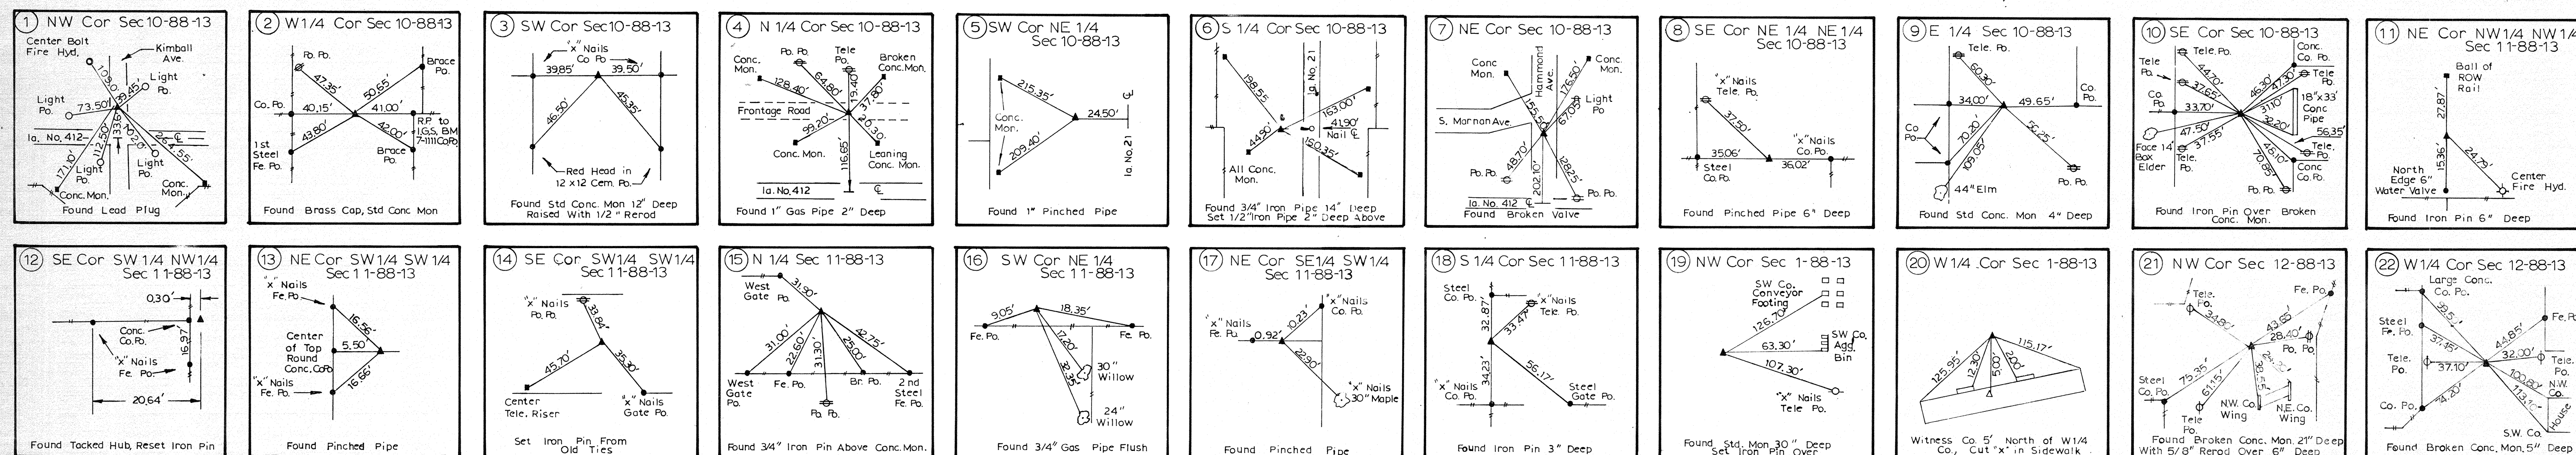

CORNER STONE SURVEY MADE FOR THE IOWA D.O.T. HIGHWAY DIVISION FOR THE PURPOSE OF RIGHT OF WAY DESCRIPTIONS ALONG FREEWAY HIGHWAY NO. 520 BLACK HAWK COUNTY T88N R13W FN-520-6(4)--21-07

MADE BY
CHARLES C. BABBITT RLS NO. 3513

ALL DISTANCES WERE ELECTRONICALLY MEASURED AND MAY NOT AGREE WITH ROAD SURVEY STATIONING. FOR COMPLETE INFORMATION ON THIS SURVEY SEE FIELD NOTES FILED IN DISTRICT NO. 2 OFFICE IN MASON CITY. I HEREBY CERTIFY THAT THIS PLAT IS A TRUE REPRESENTATION OF A SURVEY MADE BY ME ASSISTED BY R. BURNS RLS NO. 6705, L. COATES, L. WALLACE, AND M. WRIGHT. ALL DULY SWORN AND CORRECT TO THE BEST OF MY KNOWLEDGE.

THIS CORNER STONE SURVEY CONTAINS 2 PLATS OR SHEETS. THE TOTAL UNADJUSTED CLOSURE ERROR OF THIS SHEET RANGES FROM 1/54250 TO 1/188550.

ALL BEARINGS SHOWN HEREON ARE BASED ON THE ASSUMPTION THAT THE WEST LINE OF THE SW 1/4 OF SECTION 6-88-13 BEARS NORTH AND SOUTH.

12-21-76
DATE
CHARLES C. BABBITT
CHARLES C. BABBITT RLS NO. 3513