
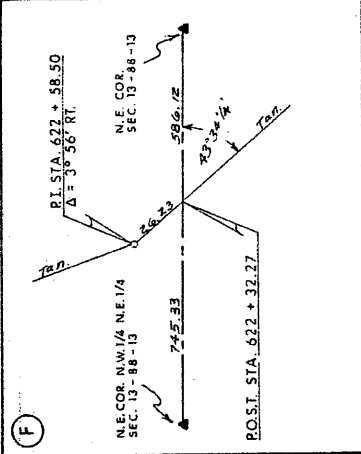
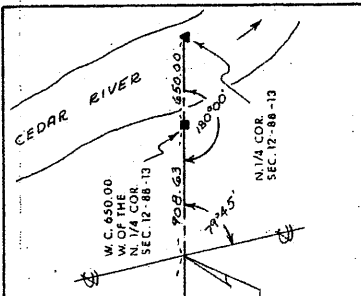


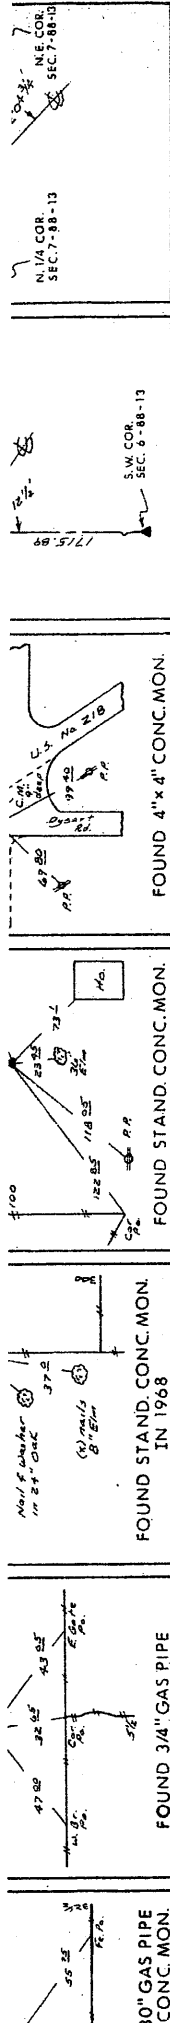

LAND CORNER SURVEY
 BLACK HAWK COUNTY
 PROJ. NO. U-UG-520-6(9)--44-07
 T-88 N R-13 W


MADE FOR
 IOWA STATE HIGHWAY COMMISSION
 FOR THE PURPOSE OF R.O.W. DESCRIPTION
 ALONG PROPOSED NO. 520 FROM
 U.S. NO. 63 EAST TO THE CEDAR RIVER

BY
 MARION L. MILLER R.L.S. NO. 3960
 MARCH TO MAY 1971


ALL DISTANCES WERE MEASURED CAREFULLY, AND MAY NOT
 AGREE WITH ROAD SURVEY STATIONING.

I HEREBY CERTIFY THAT THIS PLAT IS A TRUE REPRESENTATION
 OF A SURVEY MADE BY ME, ASSISTED BY R. R. CARLSON,
 D.L. HUTCHINS, D. L. OLSON, S. R. HUELLESON, WM. M. BROWN, AND
 R. H. GOOD, ALL DULY SWORN, AND IS CORRECT TO THE BEST OF
 MY KNOWLEDGE.

SIGNED: July 9, 1971

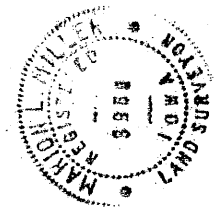

Marion L. Miller
 MARION L. MILLER R.L.S. NO. 3960

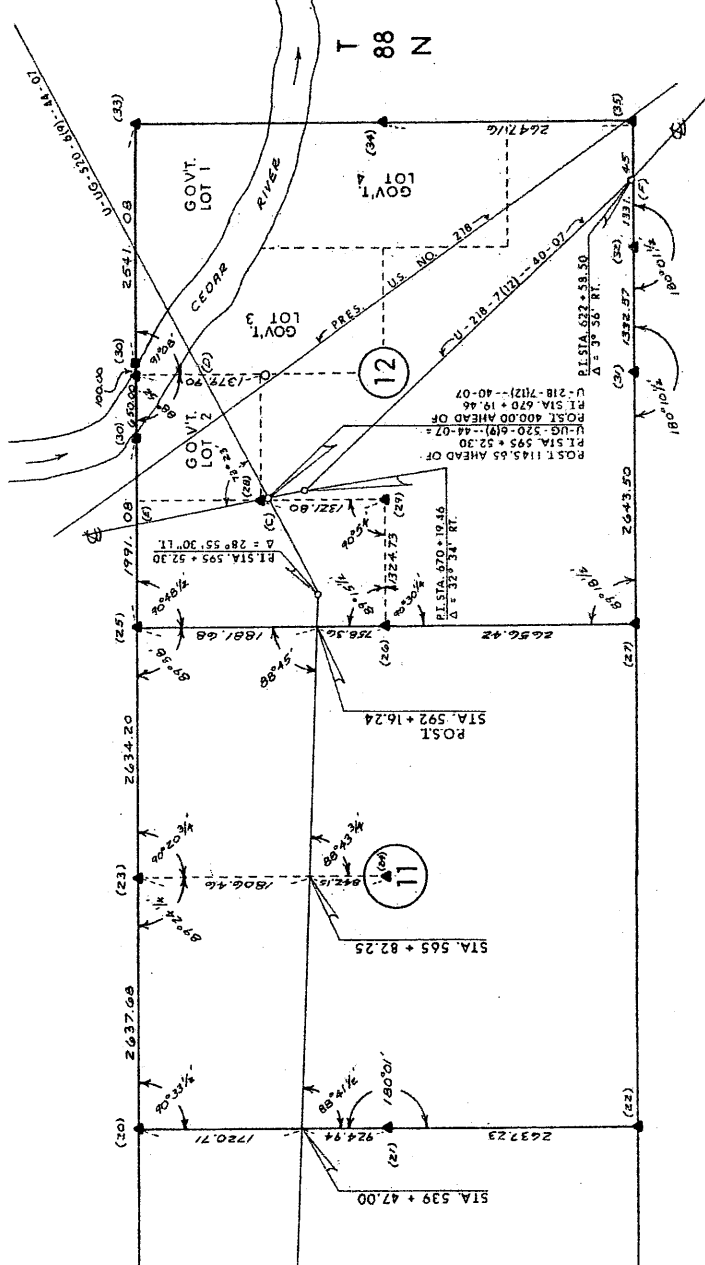

BLACK HAWK COUNTY U-UG-520-6(9)--44-07

