
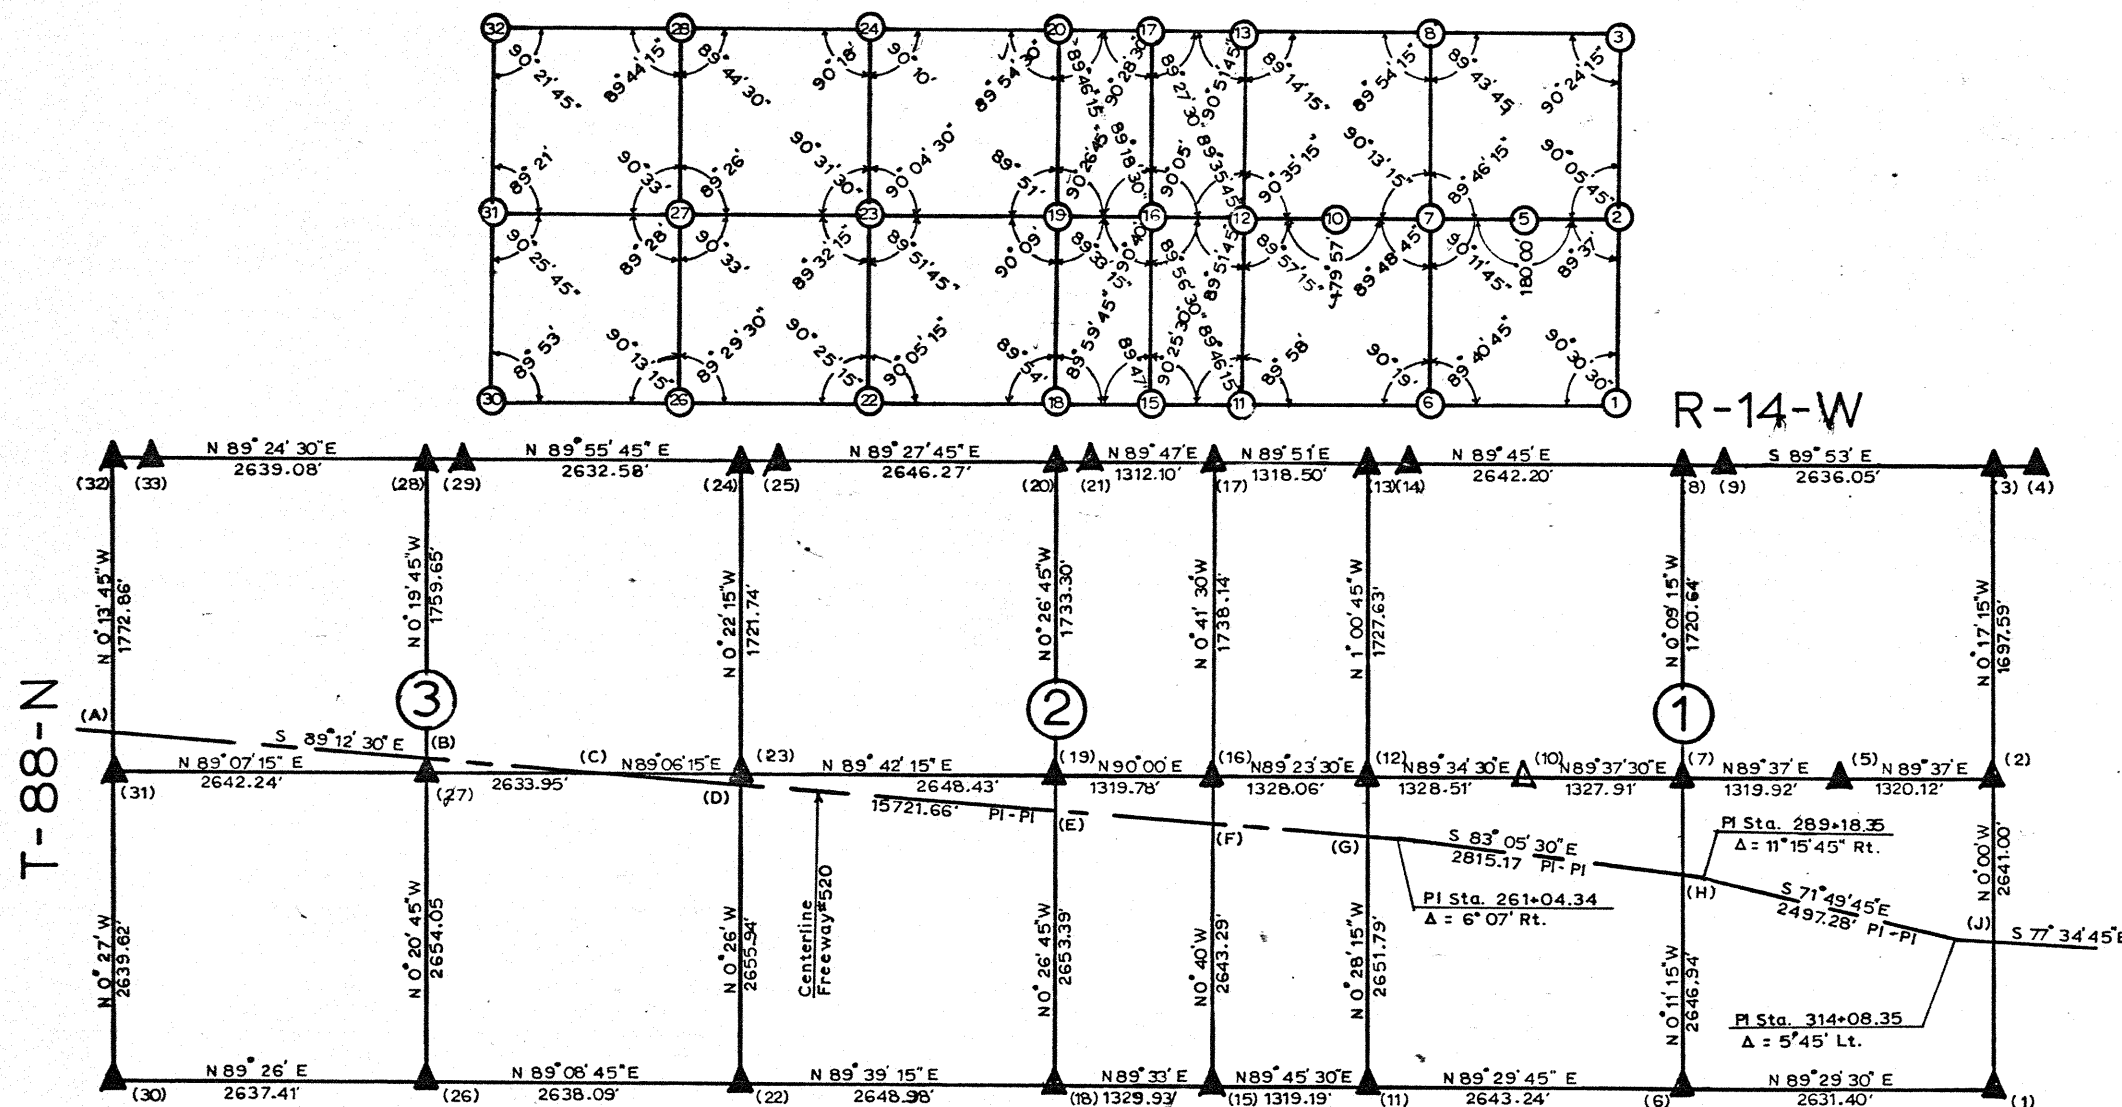


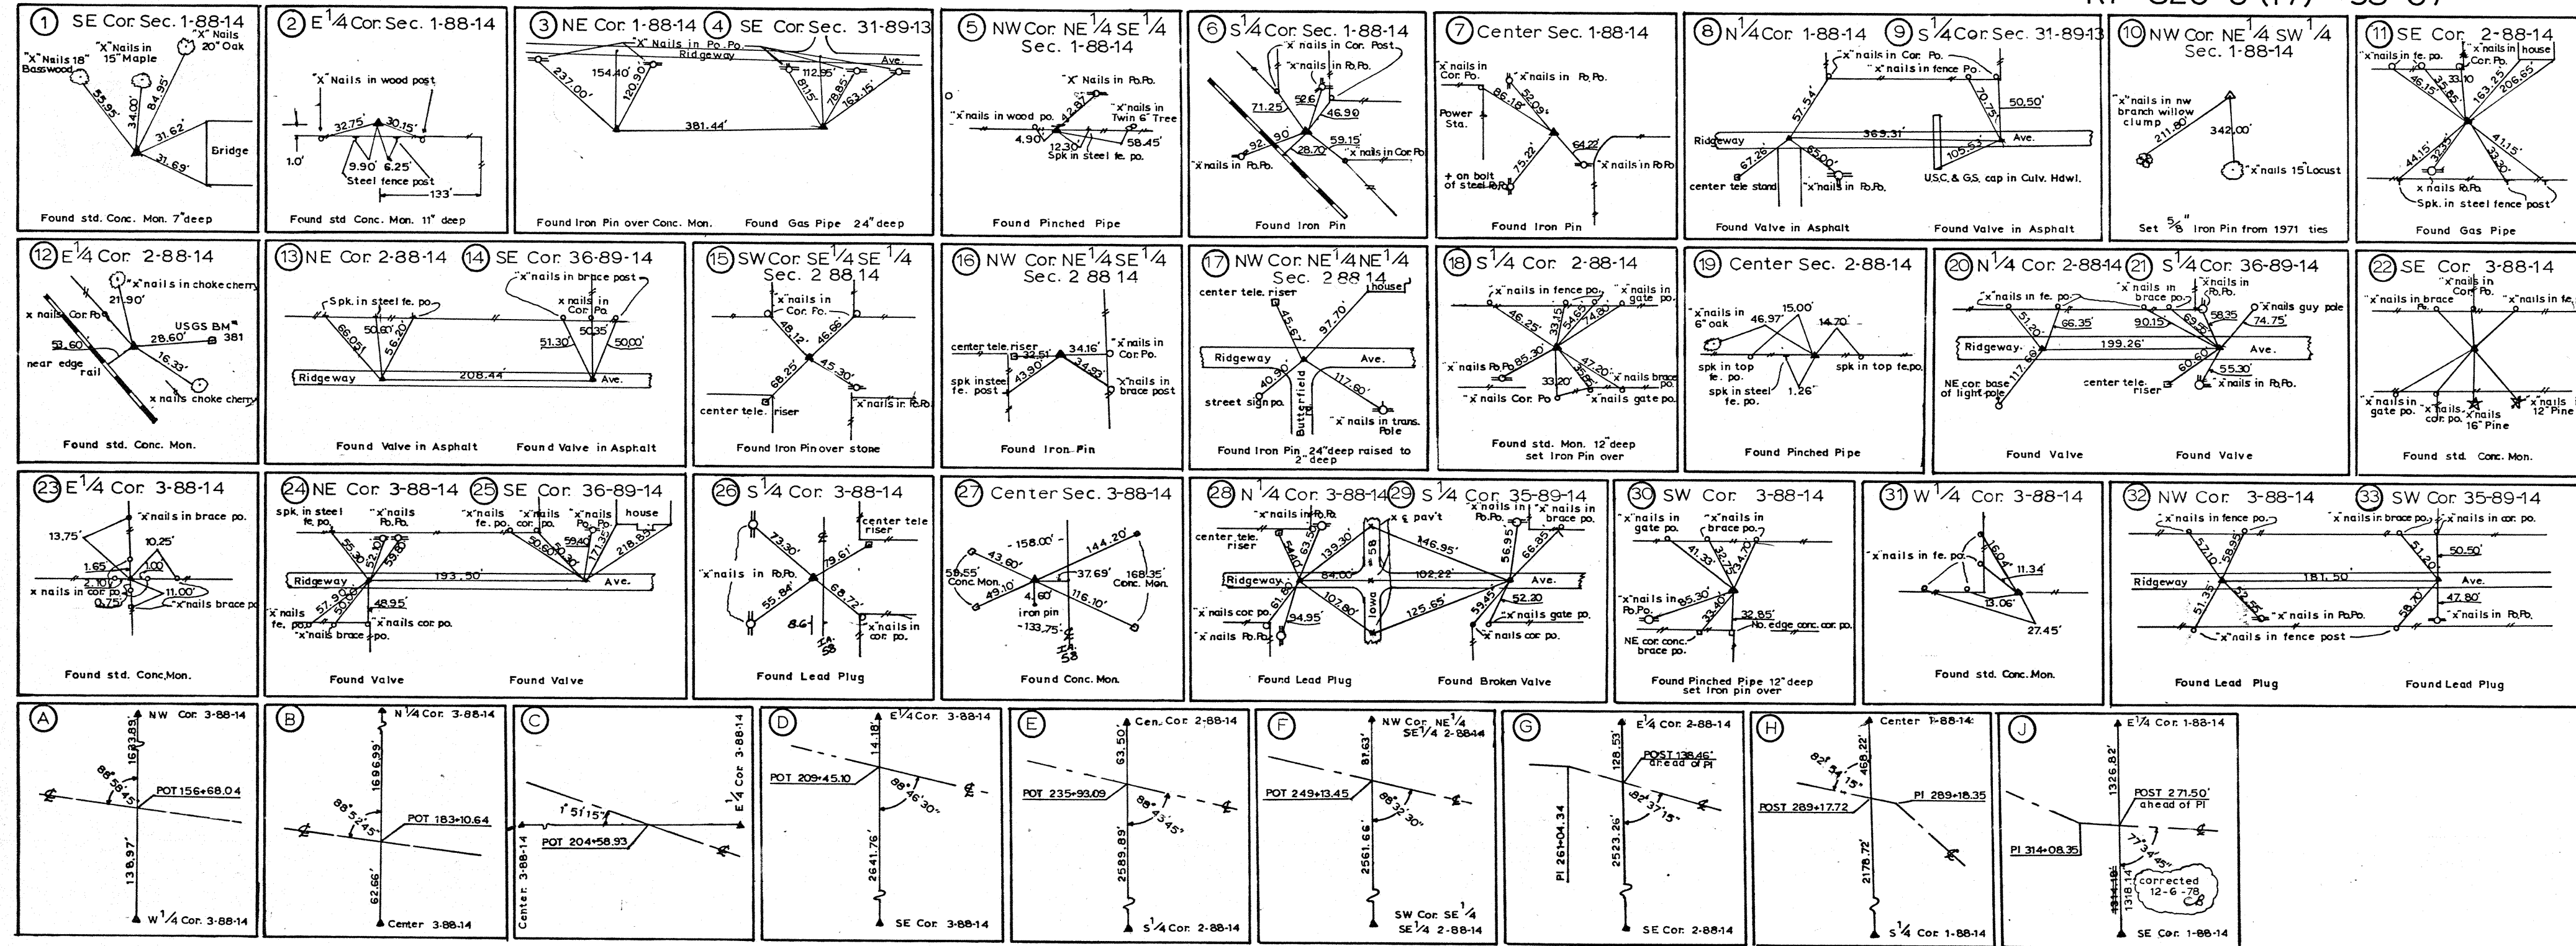


NOTE:
▲ INDICATES STONE FOUND
△ INDICATES STONE SET
ALL DISTANCES PLUMB CHAINED
④ INDICATES STONE NUMBER

CORNER STONE SURVEY MADE FOR THE IOWA DOT
HIGHWAY DIVISION FOR THE PURPOSE OF RIGHT OF
WAY DESCRIPTIONS ALONG FREEWAY HIGHWAY NO
520 BLACK HAWK COUNTY, IOWA

MADE BY
CHARLES C. BABBITT RLS. NO 3513

ALL DISTANCES WERE ELECTRONICALLY MEASURED AND MAY NOT AGREE
WITH ROAD SURVEY STATIONING.
FOR COMPLETE INFORMATION ON THIS SURVEY SEE FIELD NOTES
FILED IN DISTRICT 2 OFFICE IN MASON CITY.
I HEREBY CERTIFY THAT THIS PLAT IS A TRUE REPRESENTATION OF A
SURVEY MADE BY ME ASSISTED BY R. BURNS RLS. NO. 6705, L. COATES
L. WALLACE, M. WRIGHT ALL DULY SWORN AND CORRECT TO THE
BEST OF MY KNOWLEDGE.

THIS CORNER STONE SURVEY CONTAINS 2 PLATS OR SHEETS.
SECTION LINE UNADJUSTED CLOSURE ERROR IS MINIMUM 1/30,000
CENTER LINE TO LAND LINES UNADJUSTED CLOSURE ERROR IS
MINIMUM OF 1/5,000.
ALL BEARINGS SHOWN HEREON ARE BASED ON THE ASSUMPTION
THAT THE EAST LINE OF THE SE 1/4 OF SEC 1-88-14 BEARS
NORTH-SOUTH.

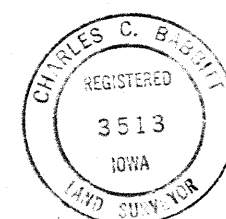

12-8-77
DATE
correction made in the block 'J'
12-6-78

Charles C. Babbitt
CHARLES C. BABBITT RLS. NO 3513