
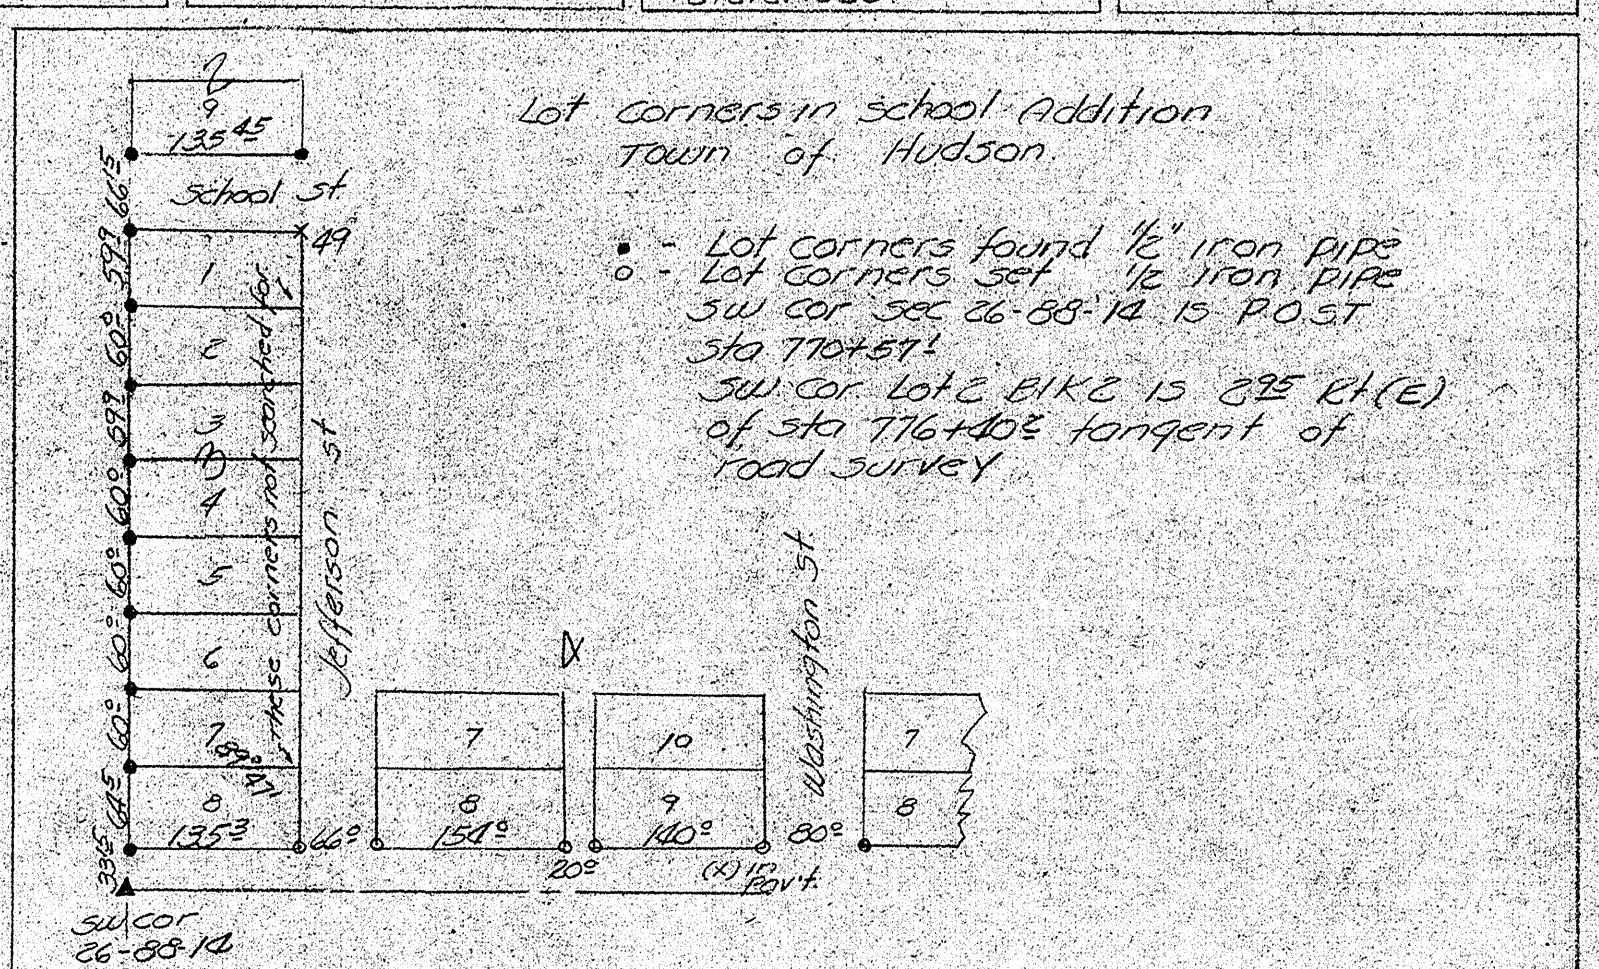


- 1) NW cor 23-24-14
Found C.M. over limestone and 5 iron pins.
- 2) NW cor 23-24-14
Found C.M. and rotten oak stake.
- 3) center 23-24-14
Set 8"x11" x 33" granite over 1/2"x3/4" iron pin.
- 4) E 1/4 cor 23-24-14
Found C.M. and granite stones.
- 5) NW cor 26-27-14
Found C.M. and limestone and 6 iron pins.
- 6) NW cor 26-27-14
Found C.M. and limestone.
- 7) center 26-27-14
5"x6" x 13" stone over 1/2"x3/4" twisted iron pin, set in old corner.
- 8) E 1/4 cor 26-27-14
Found C.M. over limestone.
- 9) NW cor 35-36-14
Found C.M., iron pin and limestone.
- 10) NW cor 35-36-14
Found C.M. over limestone.
- 11) NE cor 35-36-14
Found C.M. over limestone.
- 12) NW cor 35-36-14
Set 7"x8" x 18" blue granite stone over 1/2"x3/4" iron pin.
- 13) center 35-36-14
Set 4"x6" x 15" limestone over 1/2"x3/4" twisted iron pin.
- 14) E 1/4 cor 35-36-14
Found C.M. and limestone.
- 15) SW cor 35-36-14
Found C.M. and limestone.
- 16) NW cor 35-36-14
Found 3"x10" x 11" limestone & deep raised stone, added 1/4"x3/4" iron pin.
- 17) SW cor 35-36-14
Set 4"x6" x 15" granite over 1/2"x3/4" iron pin.
- 18) NE cor 35-36-14
Found C.M. over granite.
- 19) SE cor 35-36-14
Found C.M., iron pin and limestone.
- 20) NW cor 35-36-14
Found C.M. and limestone.
- 21) center 35-36-14
Found two corners, south stone 7"x9" x 15" limestone over iron pipe, north stone 6"x9" x 12" granite over iron pipe.
- 22) E 1/4 cor 35-36-14
Found C.M. with limestone of east side.
- 23) NW cor 10-11-14
Found C.M. over limestone and 3 iron pins.
- 24) NE cor 10-11-14
Found 7"x10" x 10" granite and wood stake do description, 1/2"x3/4" pipe over.
- 25) center 10-11-14
Found 4"x6" x 17" granite over 3/4"x1/2" iron pin, 1/2"x3/4" pipe under.
- 26) NW cor 15-16-14
Found C.M.
- 27) NW cor 15-16-14
Set 10"x13" x 57" granite over 1/2"x3/4" twisted iron pin.
- 28) NE cor 15-16-14
Found C.M. over granite stone and 2 iron pins.
- 29) NW cor 15-16-14
Found C.M. and oak stake.
- 30) center 15-16-14
Set 7"x9" x 14" granite over 1/2"x3/4" twisted iron pin.
- 31) E 1/4 cor 15-16-14
Found C.M. over limestone.
- 32) NW cor 22-23-14
Found C.M. over limestone.
- 33) NW cor 22-23-14
Found C.M. over granite and iron pin.
- 34) NE cor 22-23-14
Found 2"x7" x 13" limestone, point up raised stone, added 1/2"x3/4" iron pin under.
- 35) NW cor 22-23-14
Found 10" x 10" x 12" granite and oak stake. Added auto lock under.
- 36) center 22-23-14
Found 7"x10" x 16" granite added 1/2"x3/4" twisted iron pin under.
- 37) NW cor 27-28-14
Found 11" piece conc. post, 3/4" deep, added 1/2"x3/4" iron pin under.
- 38) NW cor 31-32-14
Found piece of conc. post added 1/2"x16" twisted iron pin over.
- 39) center 27-28-14
Found 6"x11" x 13" limestone and iron pin at 5 edges added 1/2"x3/4" iron pin under.
- 40) E 1/4 cor 27-28-14
Found iron pin in agreement with Barber's references taken in 1920.
- 41) NE cor 34-35-14
Found C.M., limestone and iron bar.
- 42) E 1/4 cor 34-35-14
Found lead plug in center line of conc. slab.
- 43) intersection of road survey with 2nd correction line
Found 1/2"x3/4" iron pin.
- 44) Road survey tied to NE 1/4 27-28-14
Found 1/2"x3/4" iron pin.
- 45) Lot line in school addition tied to 4th road survey
Found 1/2"x3/4" iron pin.
- 46) Deflection point in Waterloo-Eldora Road town of Hudson
Found oak stake replaced with 1/2"x3/4" twisted iron pin.
- 47) intersection of road survey with 2nd correction line
Found 1/2"x3/4" iron pin.
- 48) intersection of Waterloo-Eldora road with city limits of Hudson
Found 1/2"x3/4" iron pin.
- 49) searched for but not found, and not set.

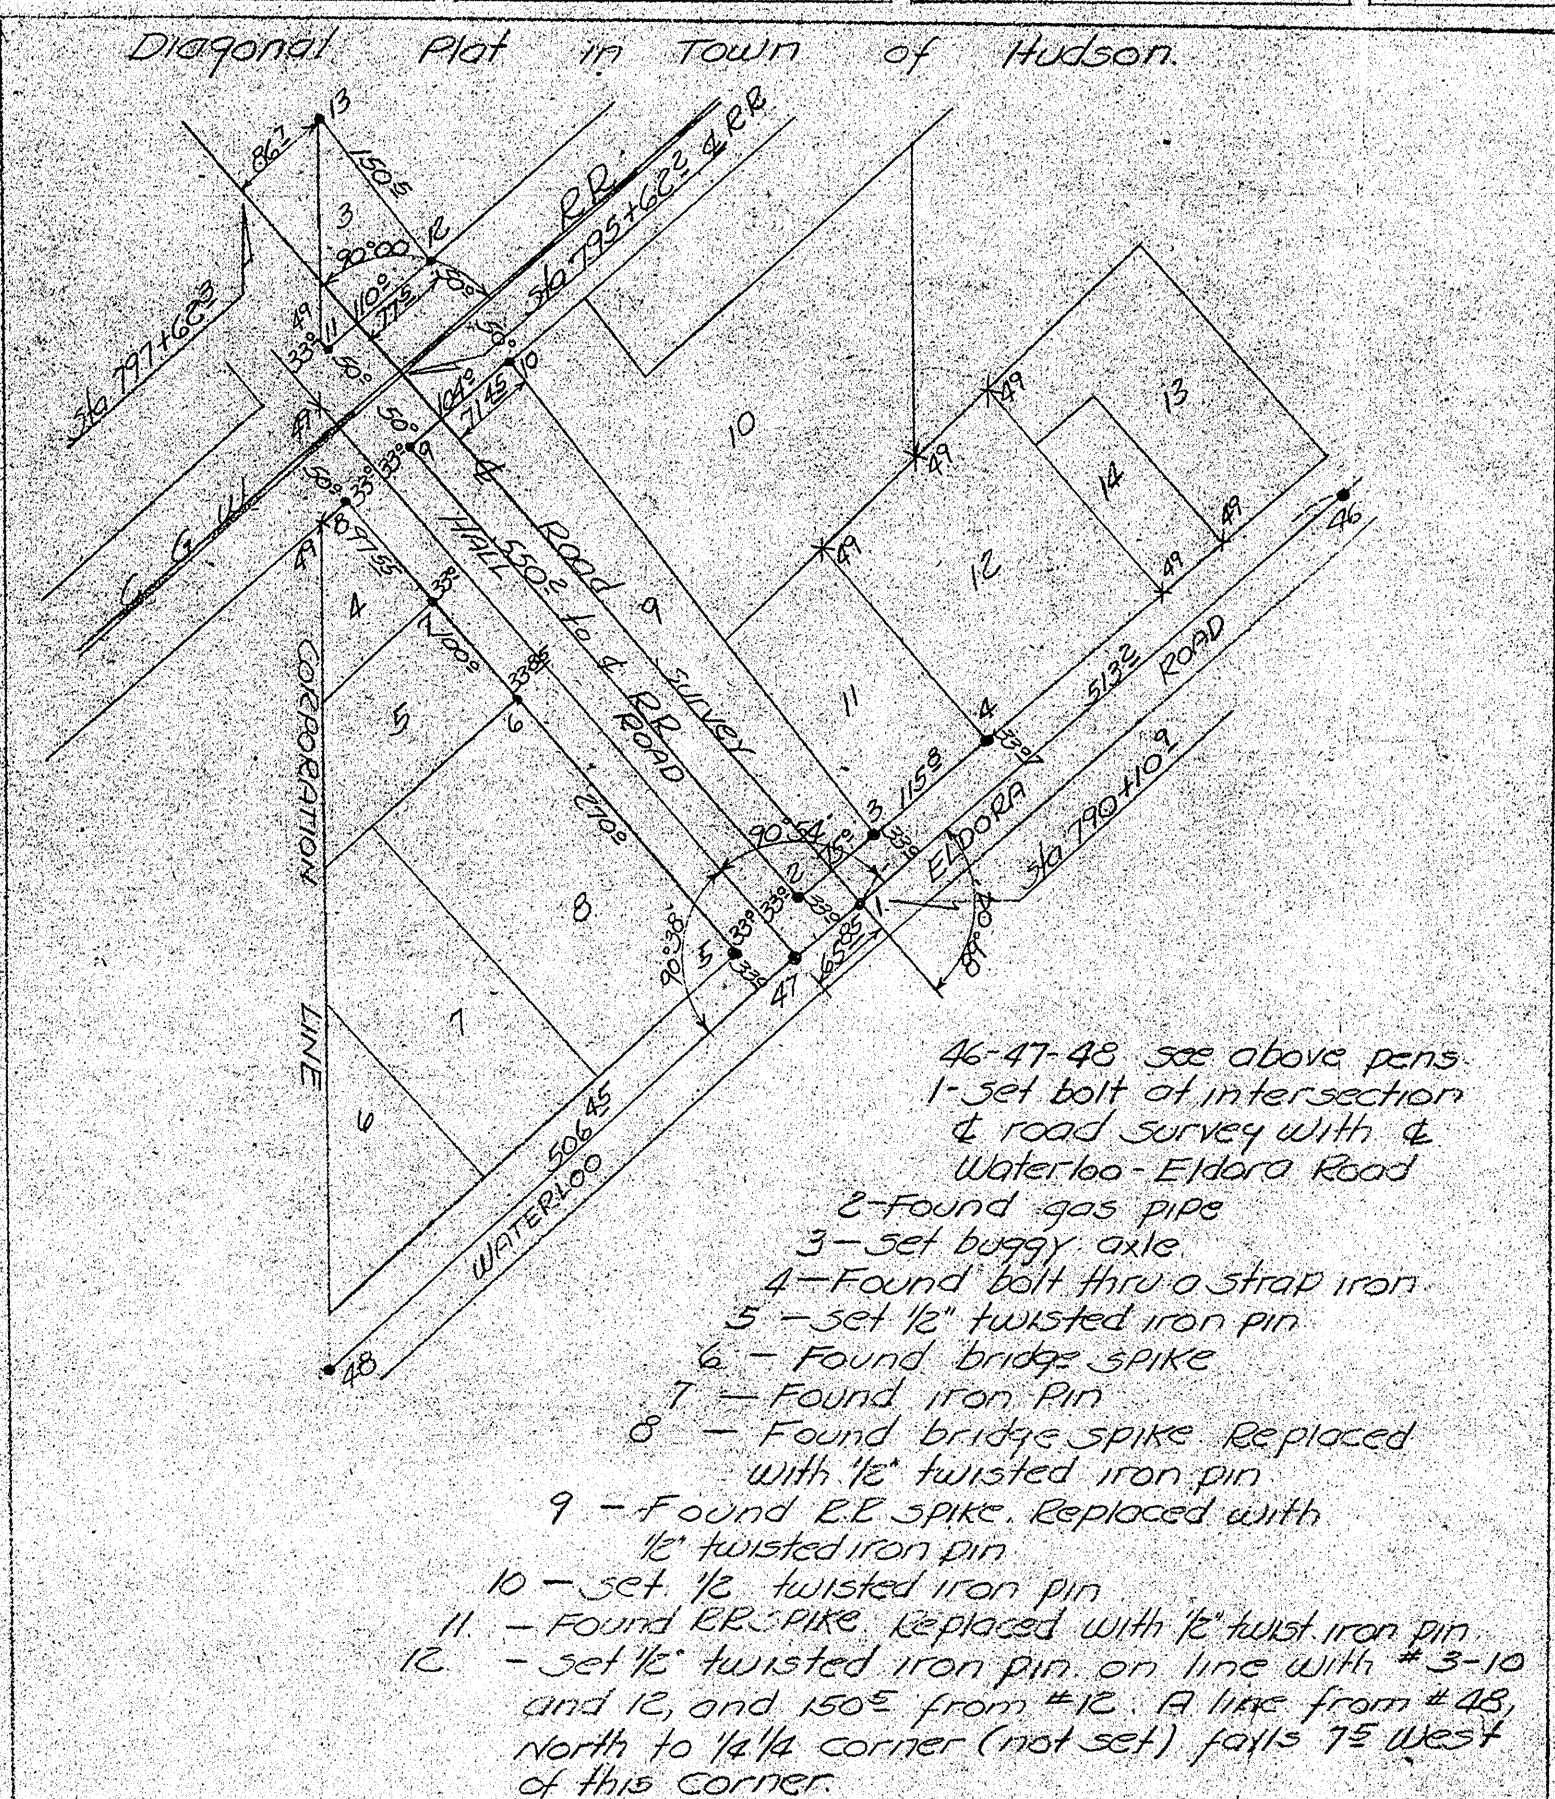

LAND CORNER SURVEY
BLACK HAWK CO T88 and 89N R14W
MADE FOR THE
IOWA STATE HIGHWAY COMMISSION
FOR ROW DESCRIPTIONS PRIMARY 53 PROJECT FA 337A
BY G. ELLIOTT RLS. 1341
APRIL 25 TO MAY 13 1940 and MAY 23 TO JUNE 4, 1940

DISTANCES WERE CAREFULLY MEASURED ON THIS SURVEY AND MAY NOT AGREE WITH ROAD STATIONING

FOR COMPLETE INFORMATION ON THIS SURVEY SEE FIELD NOTES FILED IN AMES OFFICE