
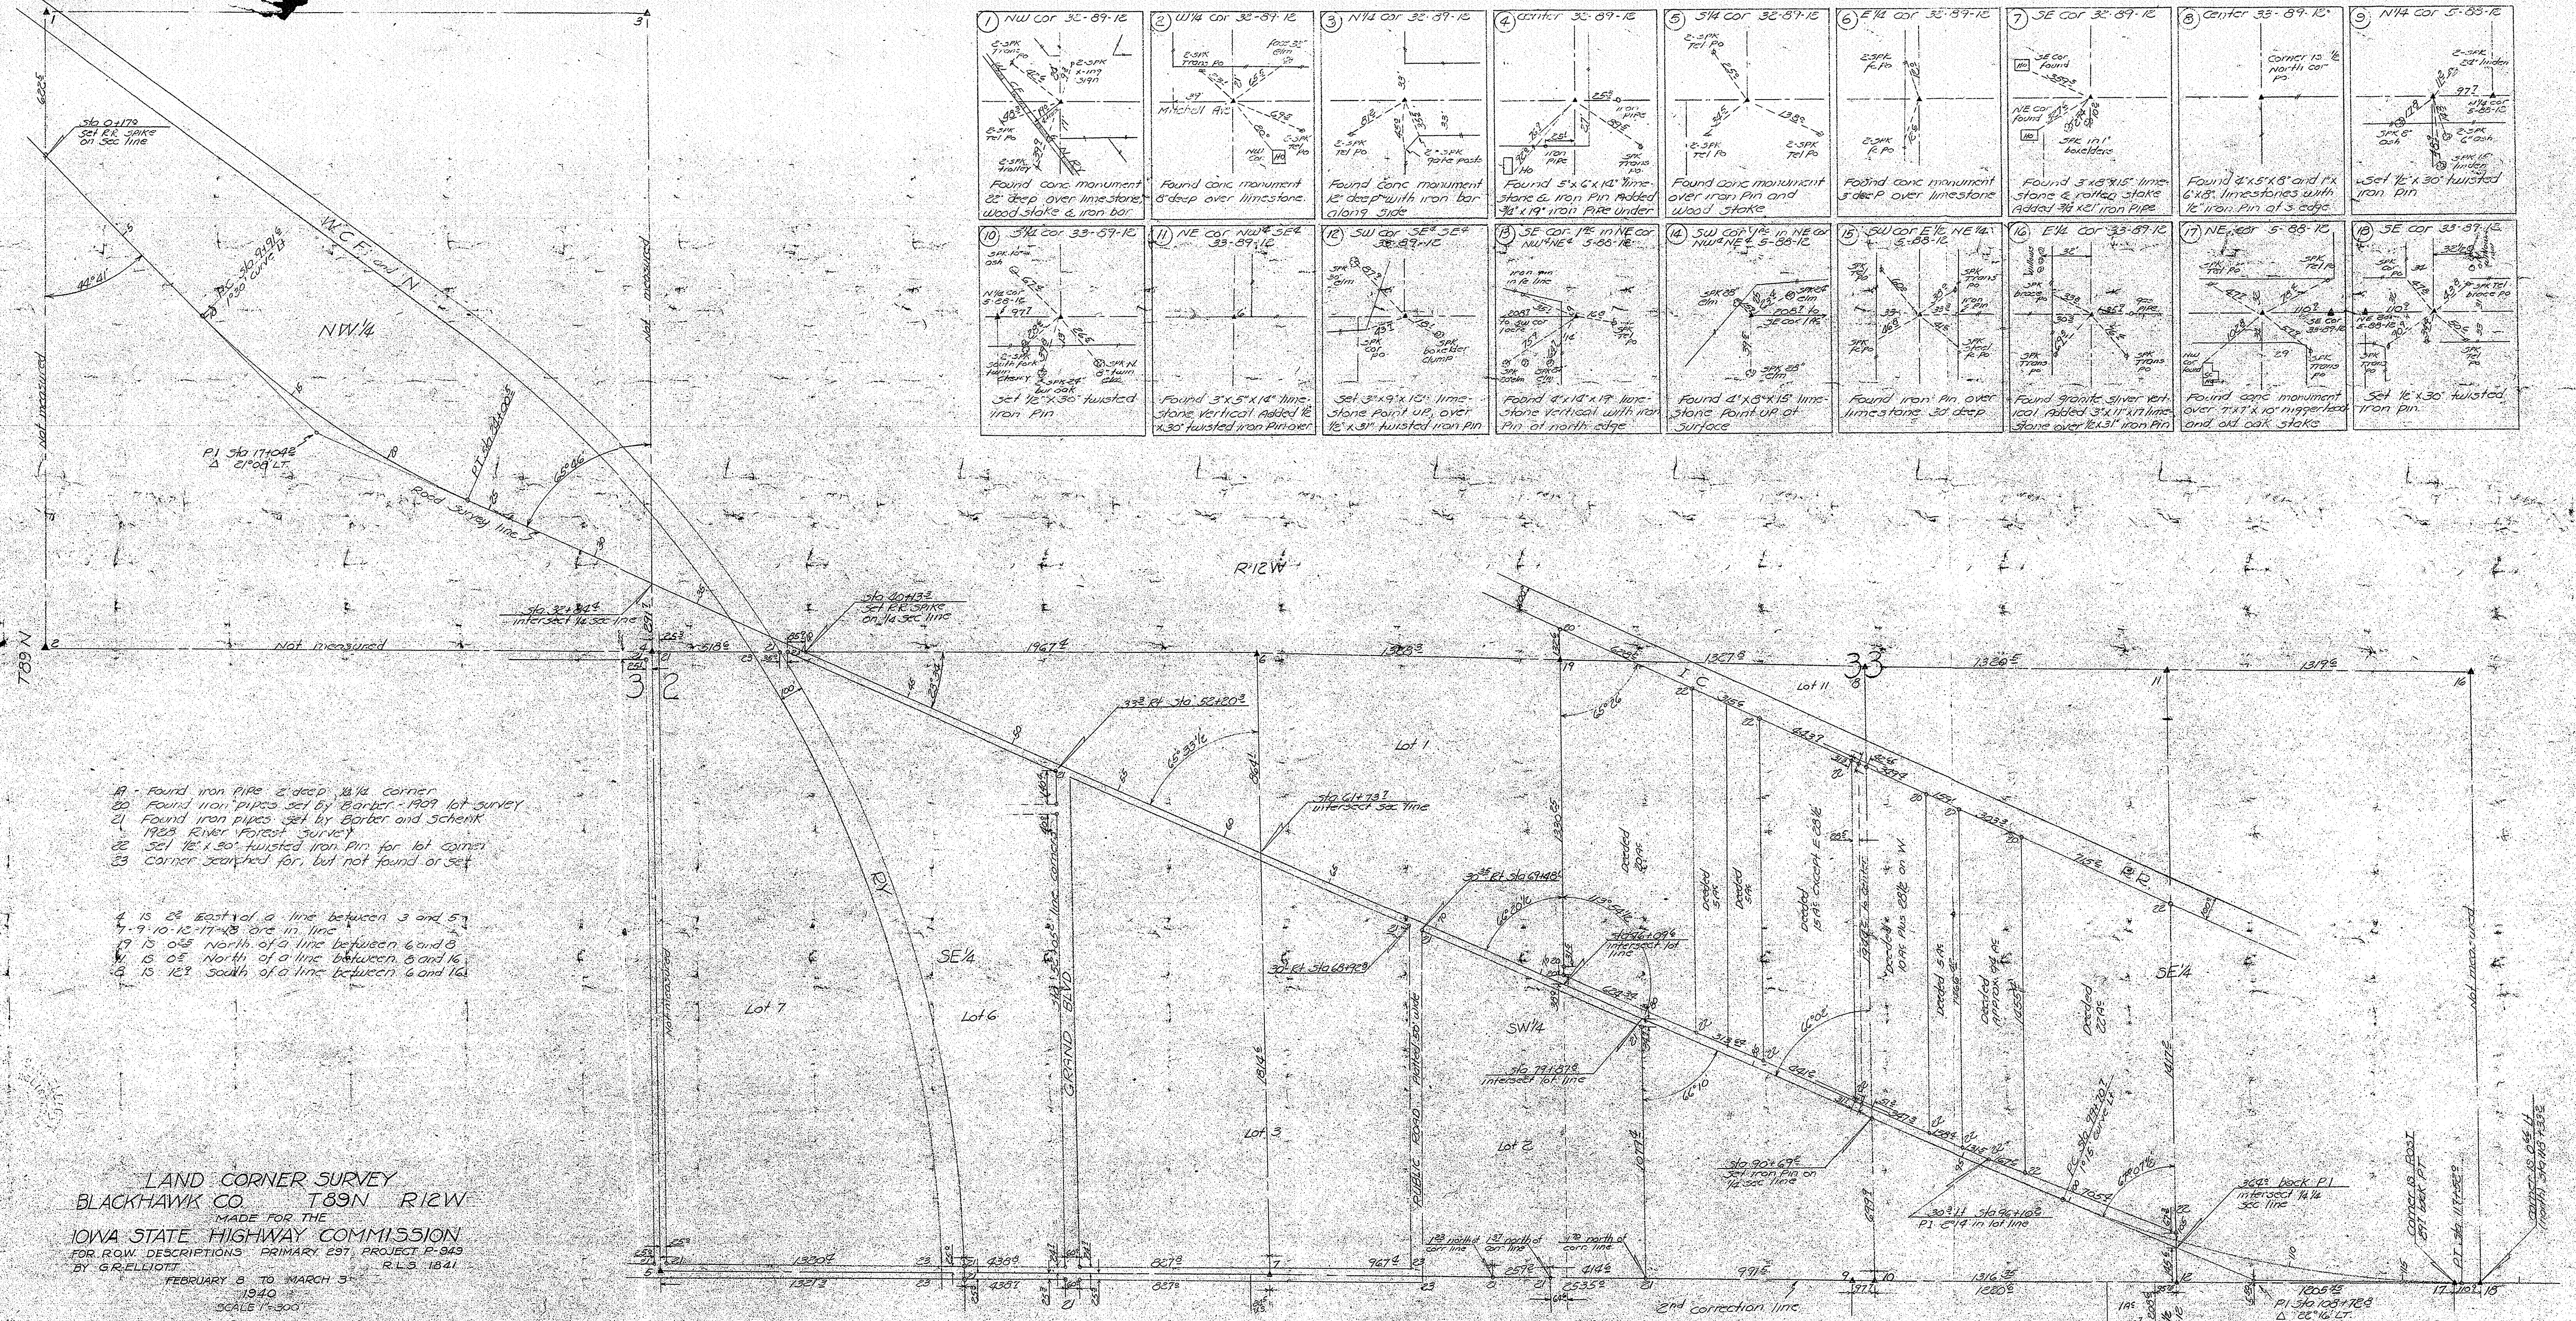


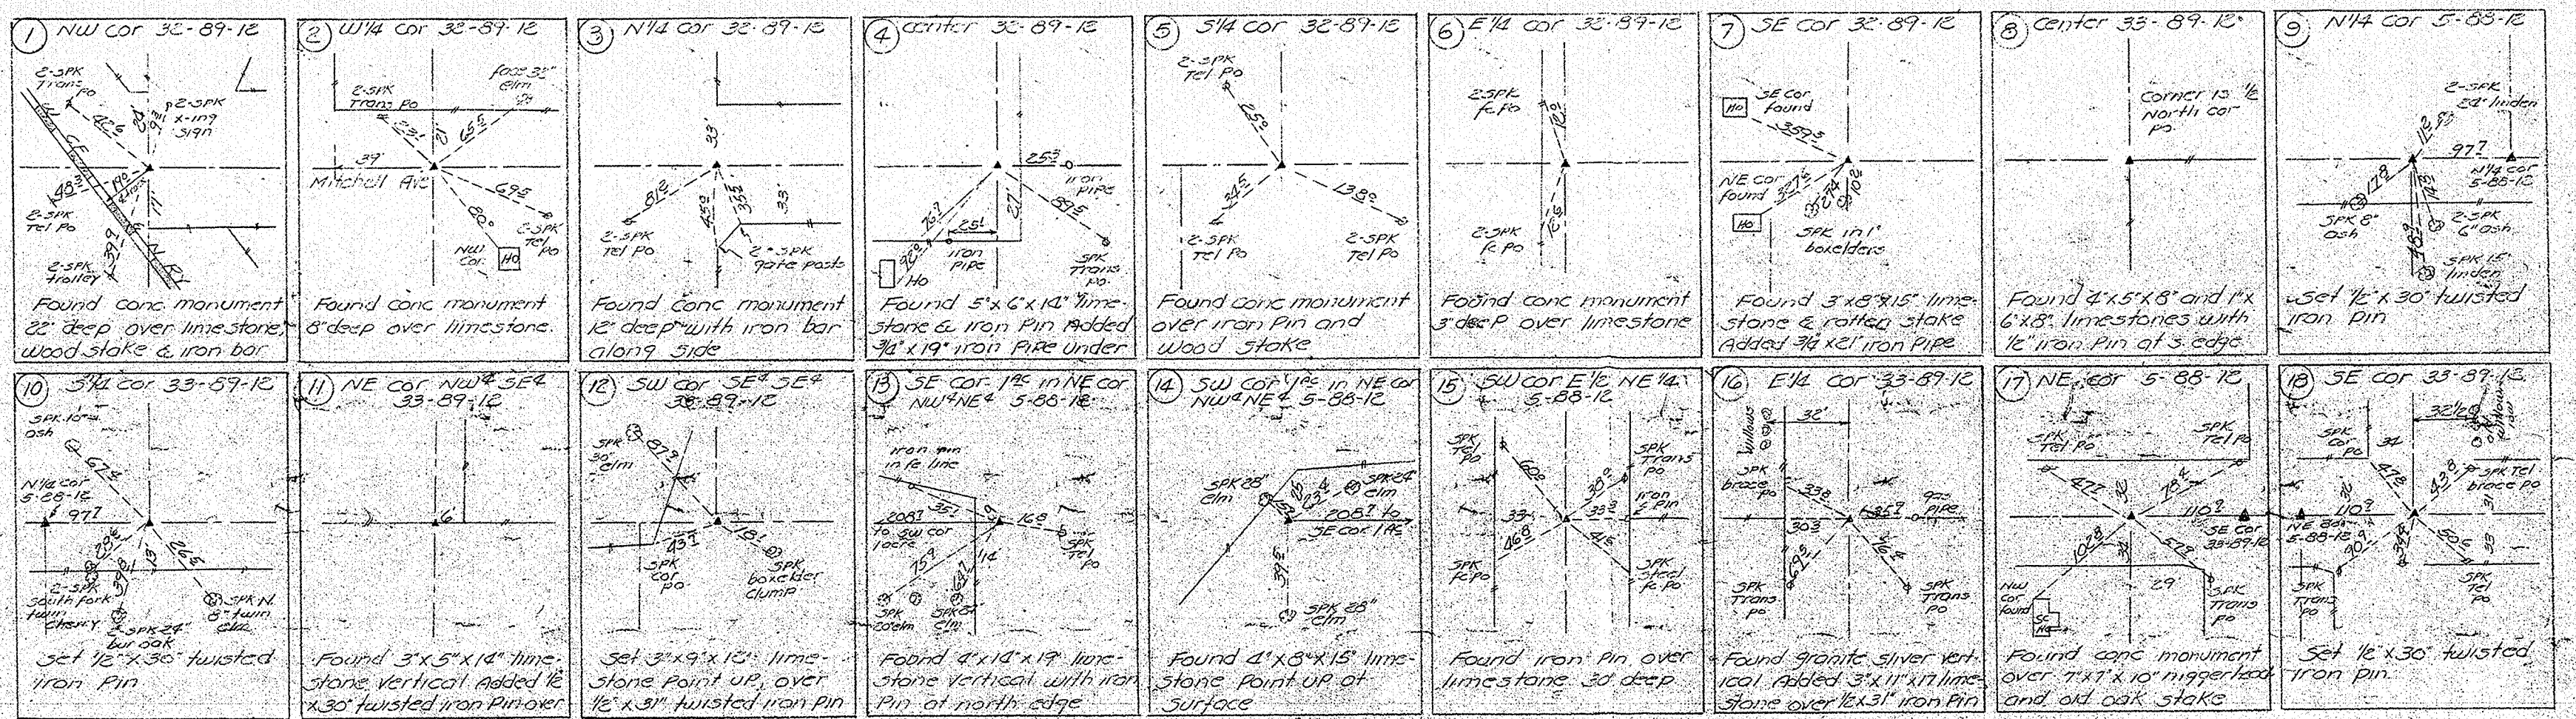

LAND CORNER SURVEY
BLACKHAWK CO. T89N R12W
MADE FOR THE
IOWA STATE HIGHWAY COMMISSION
FOR ROW DESCRIPTIONS PRIMARY 287, PROJECT R-243
BY G. E. LLOYD
FEBRUARY 8 TO MARCH 3
1940
204157-300

1. Found iron pipe 2' deep NW corner
2. Found iron pipes set by Barker 1909 lot survey
3. Found iron pipes set by Barker and Schenk 1928 river bottom survey
4. Set 12' x 30' twisted iron pin for lot corner
5. Corner searched for, but not found or set

6. Is 28 East of a line between 3 and 5
7. 9.10.12.17.18.20 in line
8. Is 05 North of a line between 6 and 9
9. Is 05 North of a line between 5 and 16
10. Is 12.9 South of a line between 6 and 16