


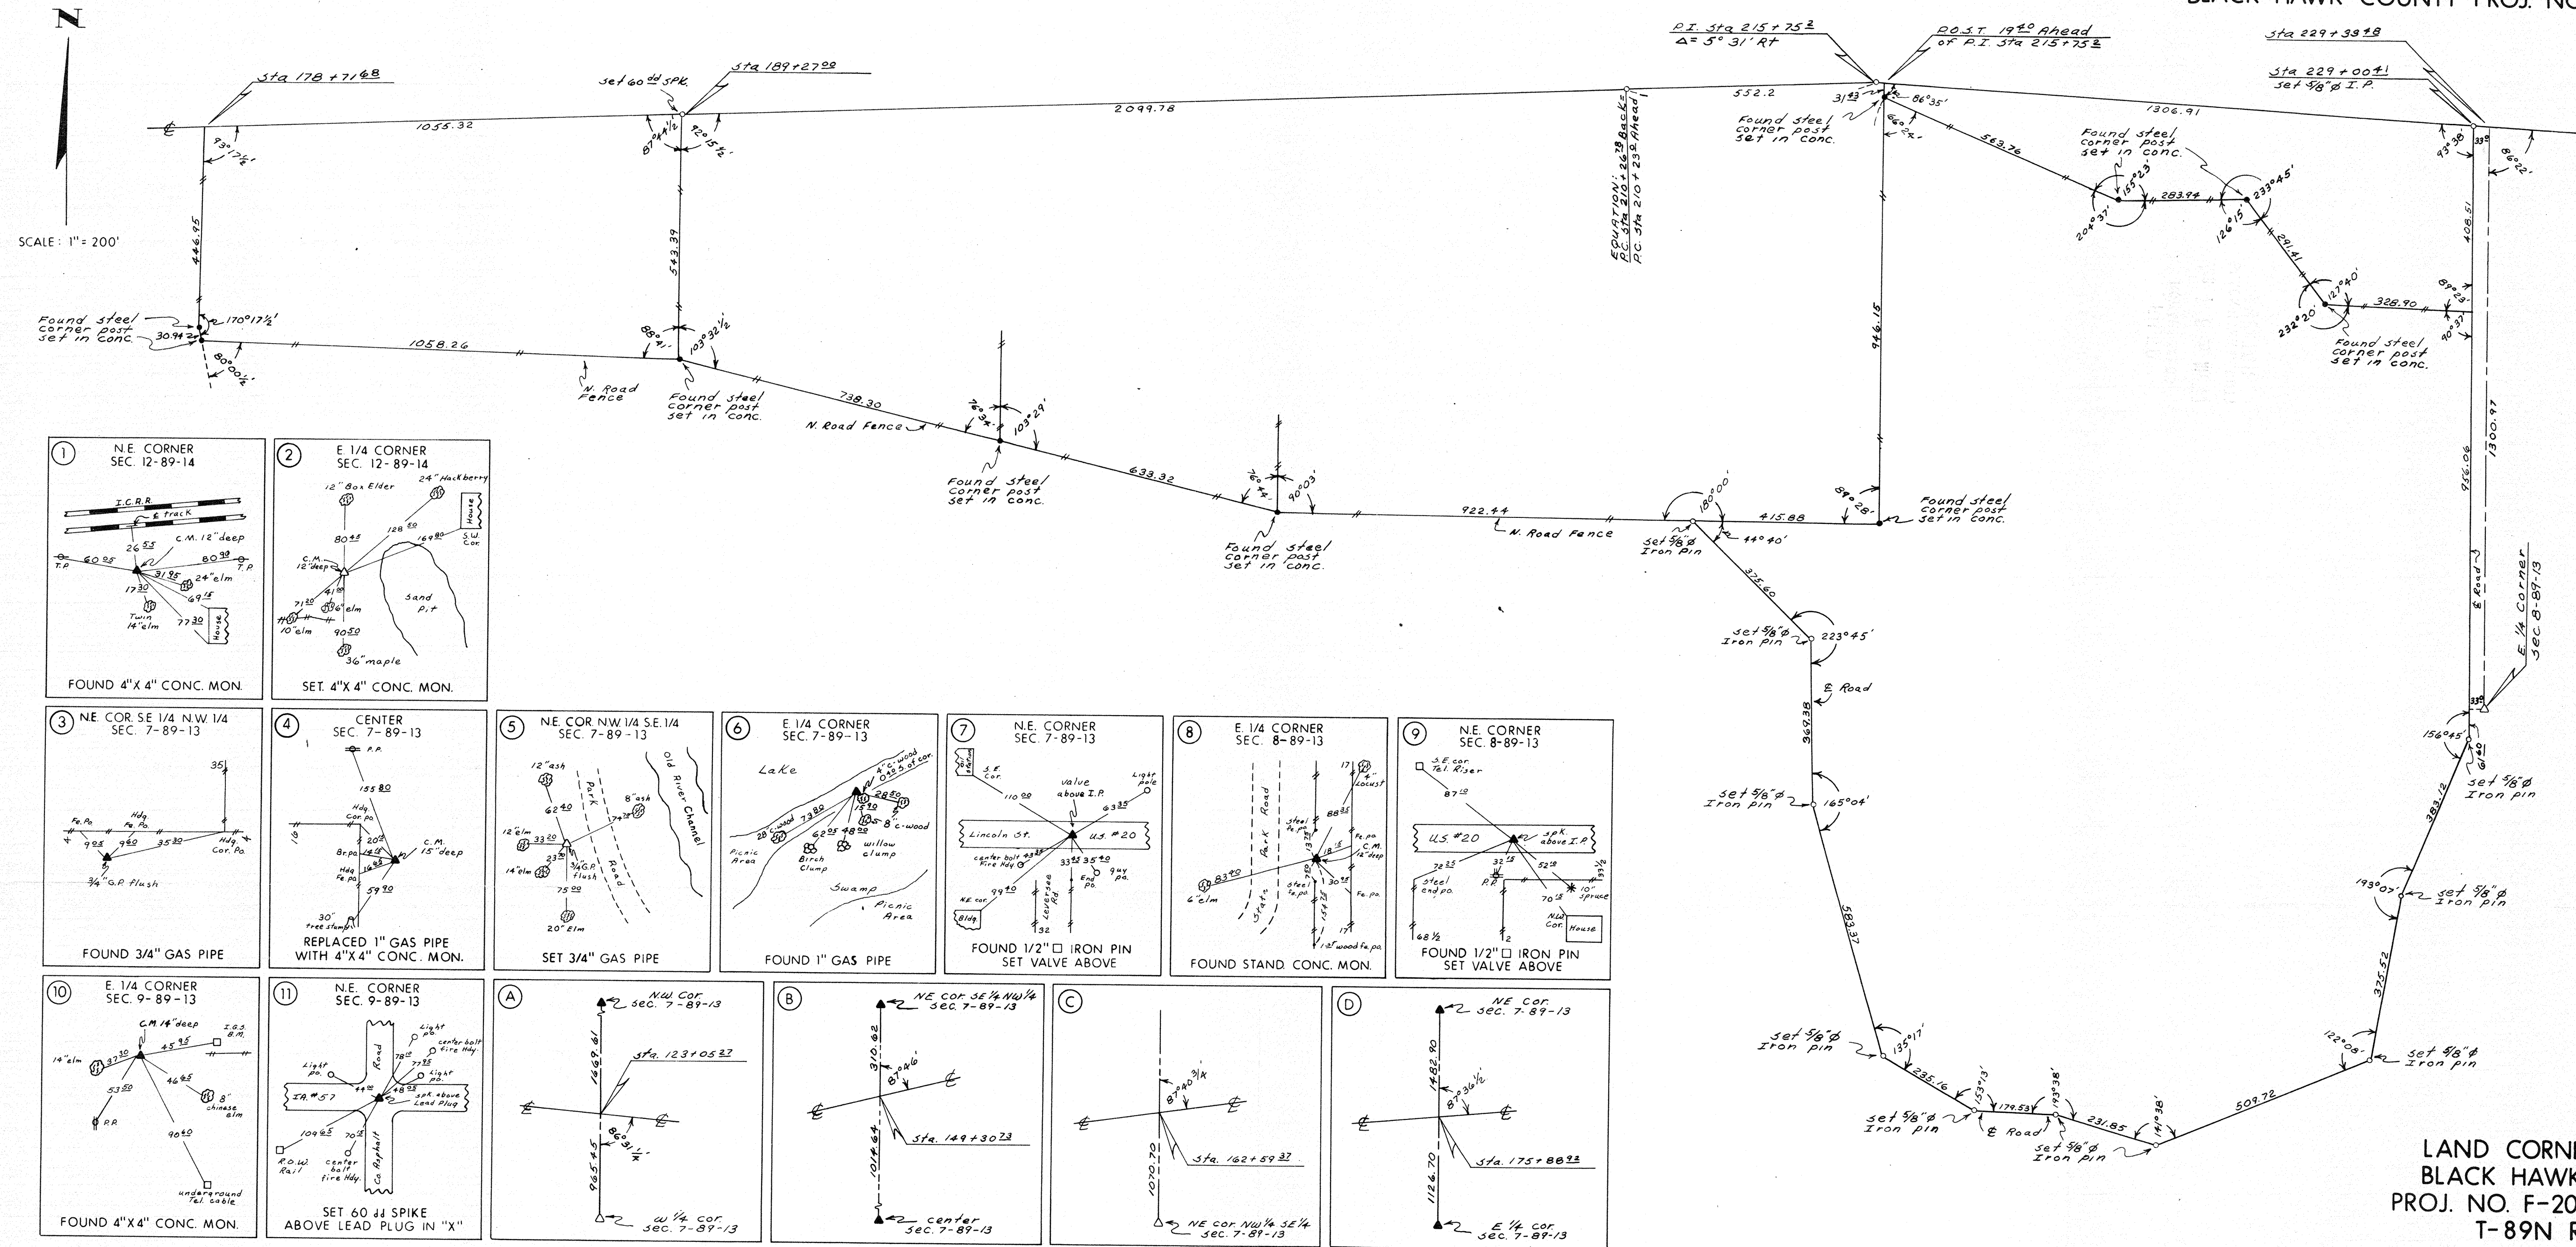

LAND CORNER SURVEY
BLACK HAWK COUNTY
PROJ. NO. F-20-6(5)--20-07
T-89N R-13W

MADE FOR
IOWA STATE HIGHWAY COMMISSION
FOR THE PURPOSE OF R.O.W. DESCRIPTION
ALONG RELOCATION U.S. NO. 20 IN
CEDAR FALLS AND WATERLOO
BY
MARION L. MILLER R.L.S. NO. 3960
DEC. 1969 TO FEB. 1970

ALL DISTANCES WERE MEASURED CAREFULLY AND MAY
NOT AGREE WITH ROAD SURVEY STATIONING.

I HEREBY CERTIFY THAT THIS PLAT IS A TRUE
REPRESENTATION OF A SURVEY MADE BY ME, ASSISTED BY
R.R. CARLSON, L.D. MC GLYNN, WM. M. BROWN, D. L. HUTCHINS, AND
D.L. OLSON, ALL DULY SWORN, AND IS CORRECT TO THE BEST OF
MY KNOWLEDGE.

SIGNED: March 31, 1970

Marion L. Miller
MARION L. MILLER R.L.S. NO. 3960

