



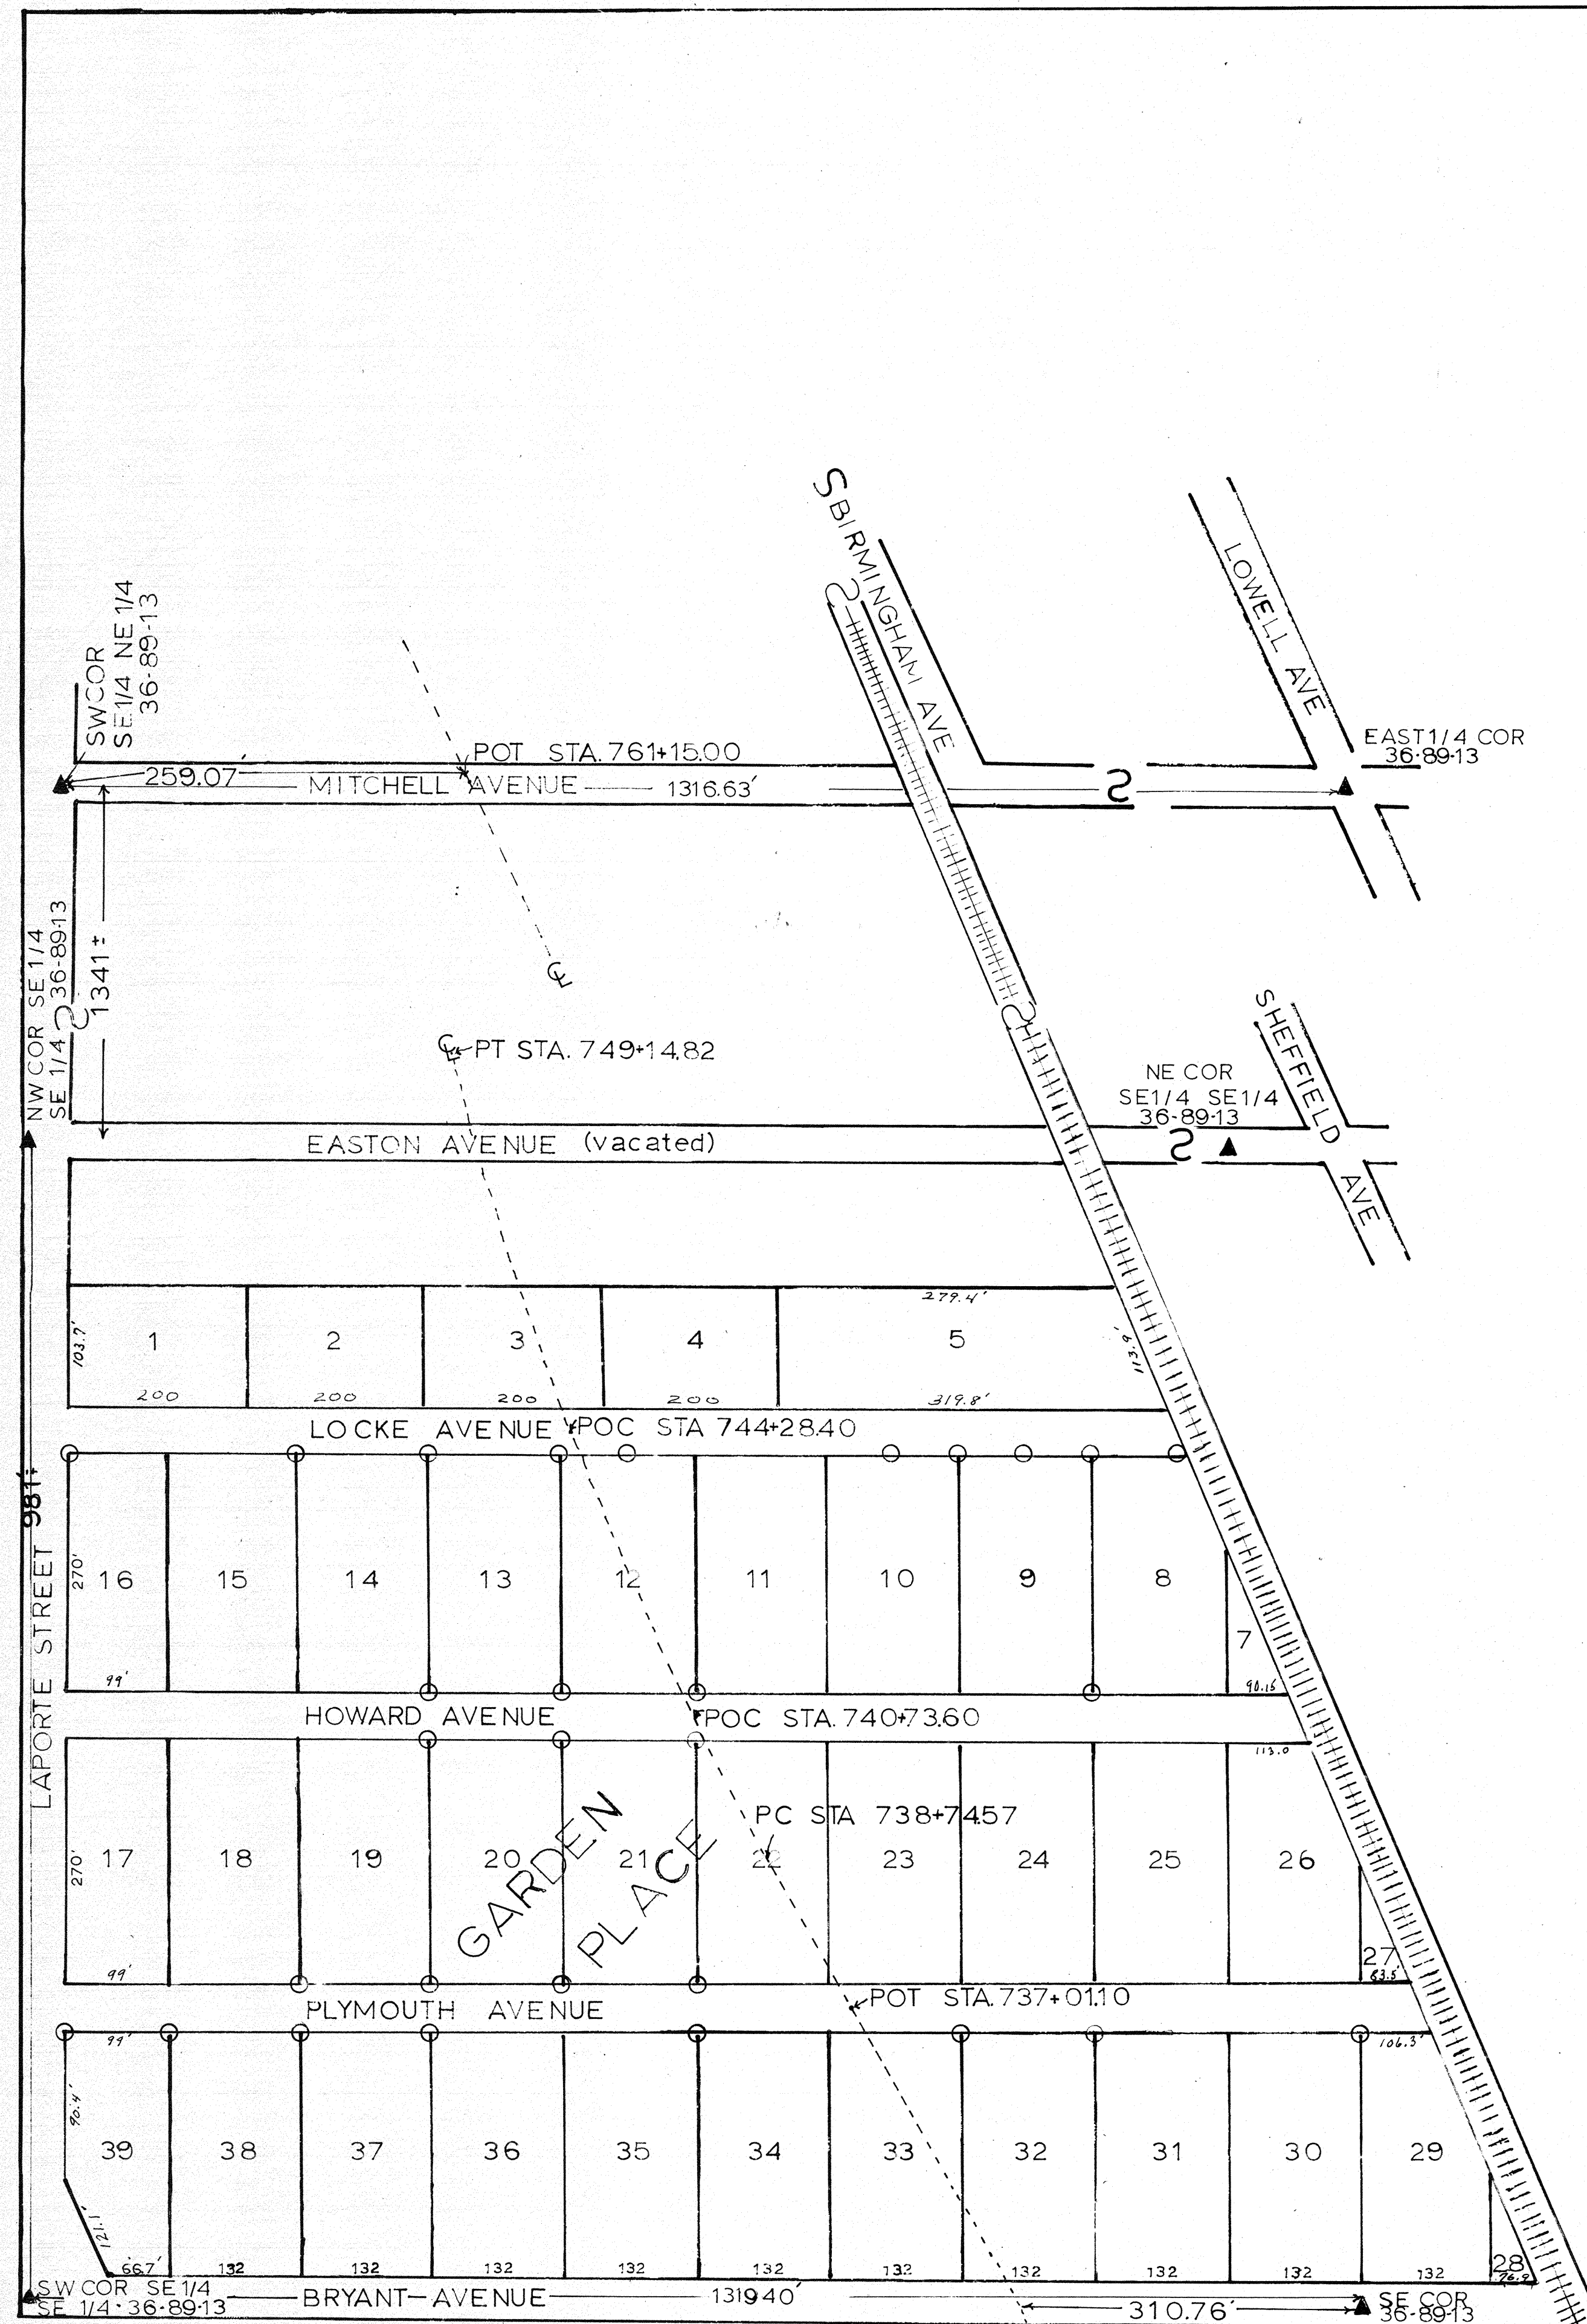

2- INDICATES BREAK IN
GRAPHIC DISPLAY

○ - INDICATES LOT CORNER
FOUND

▲ INDICATES STONE

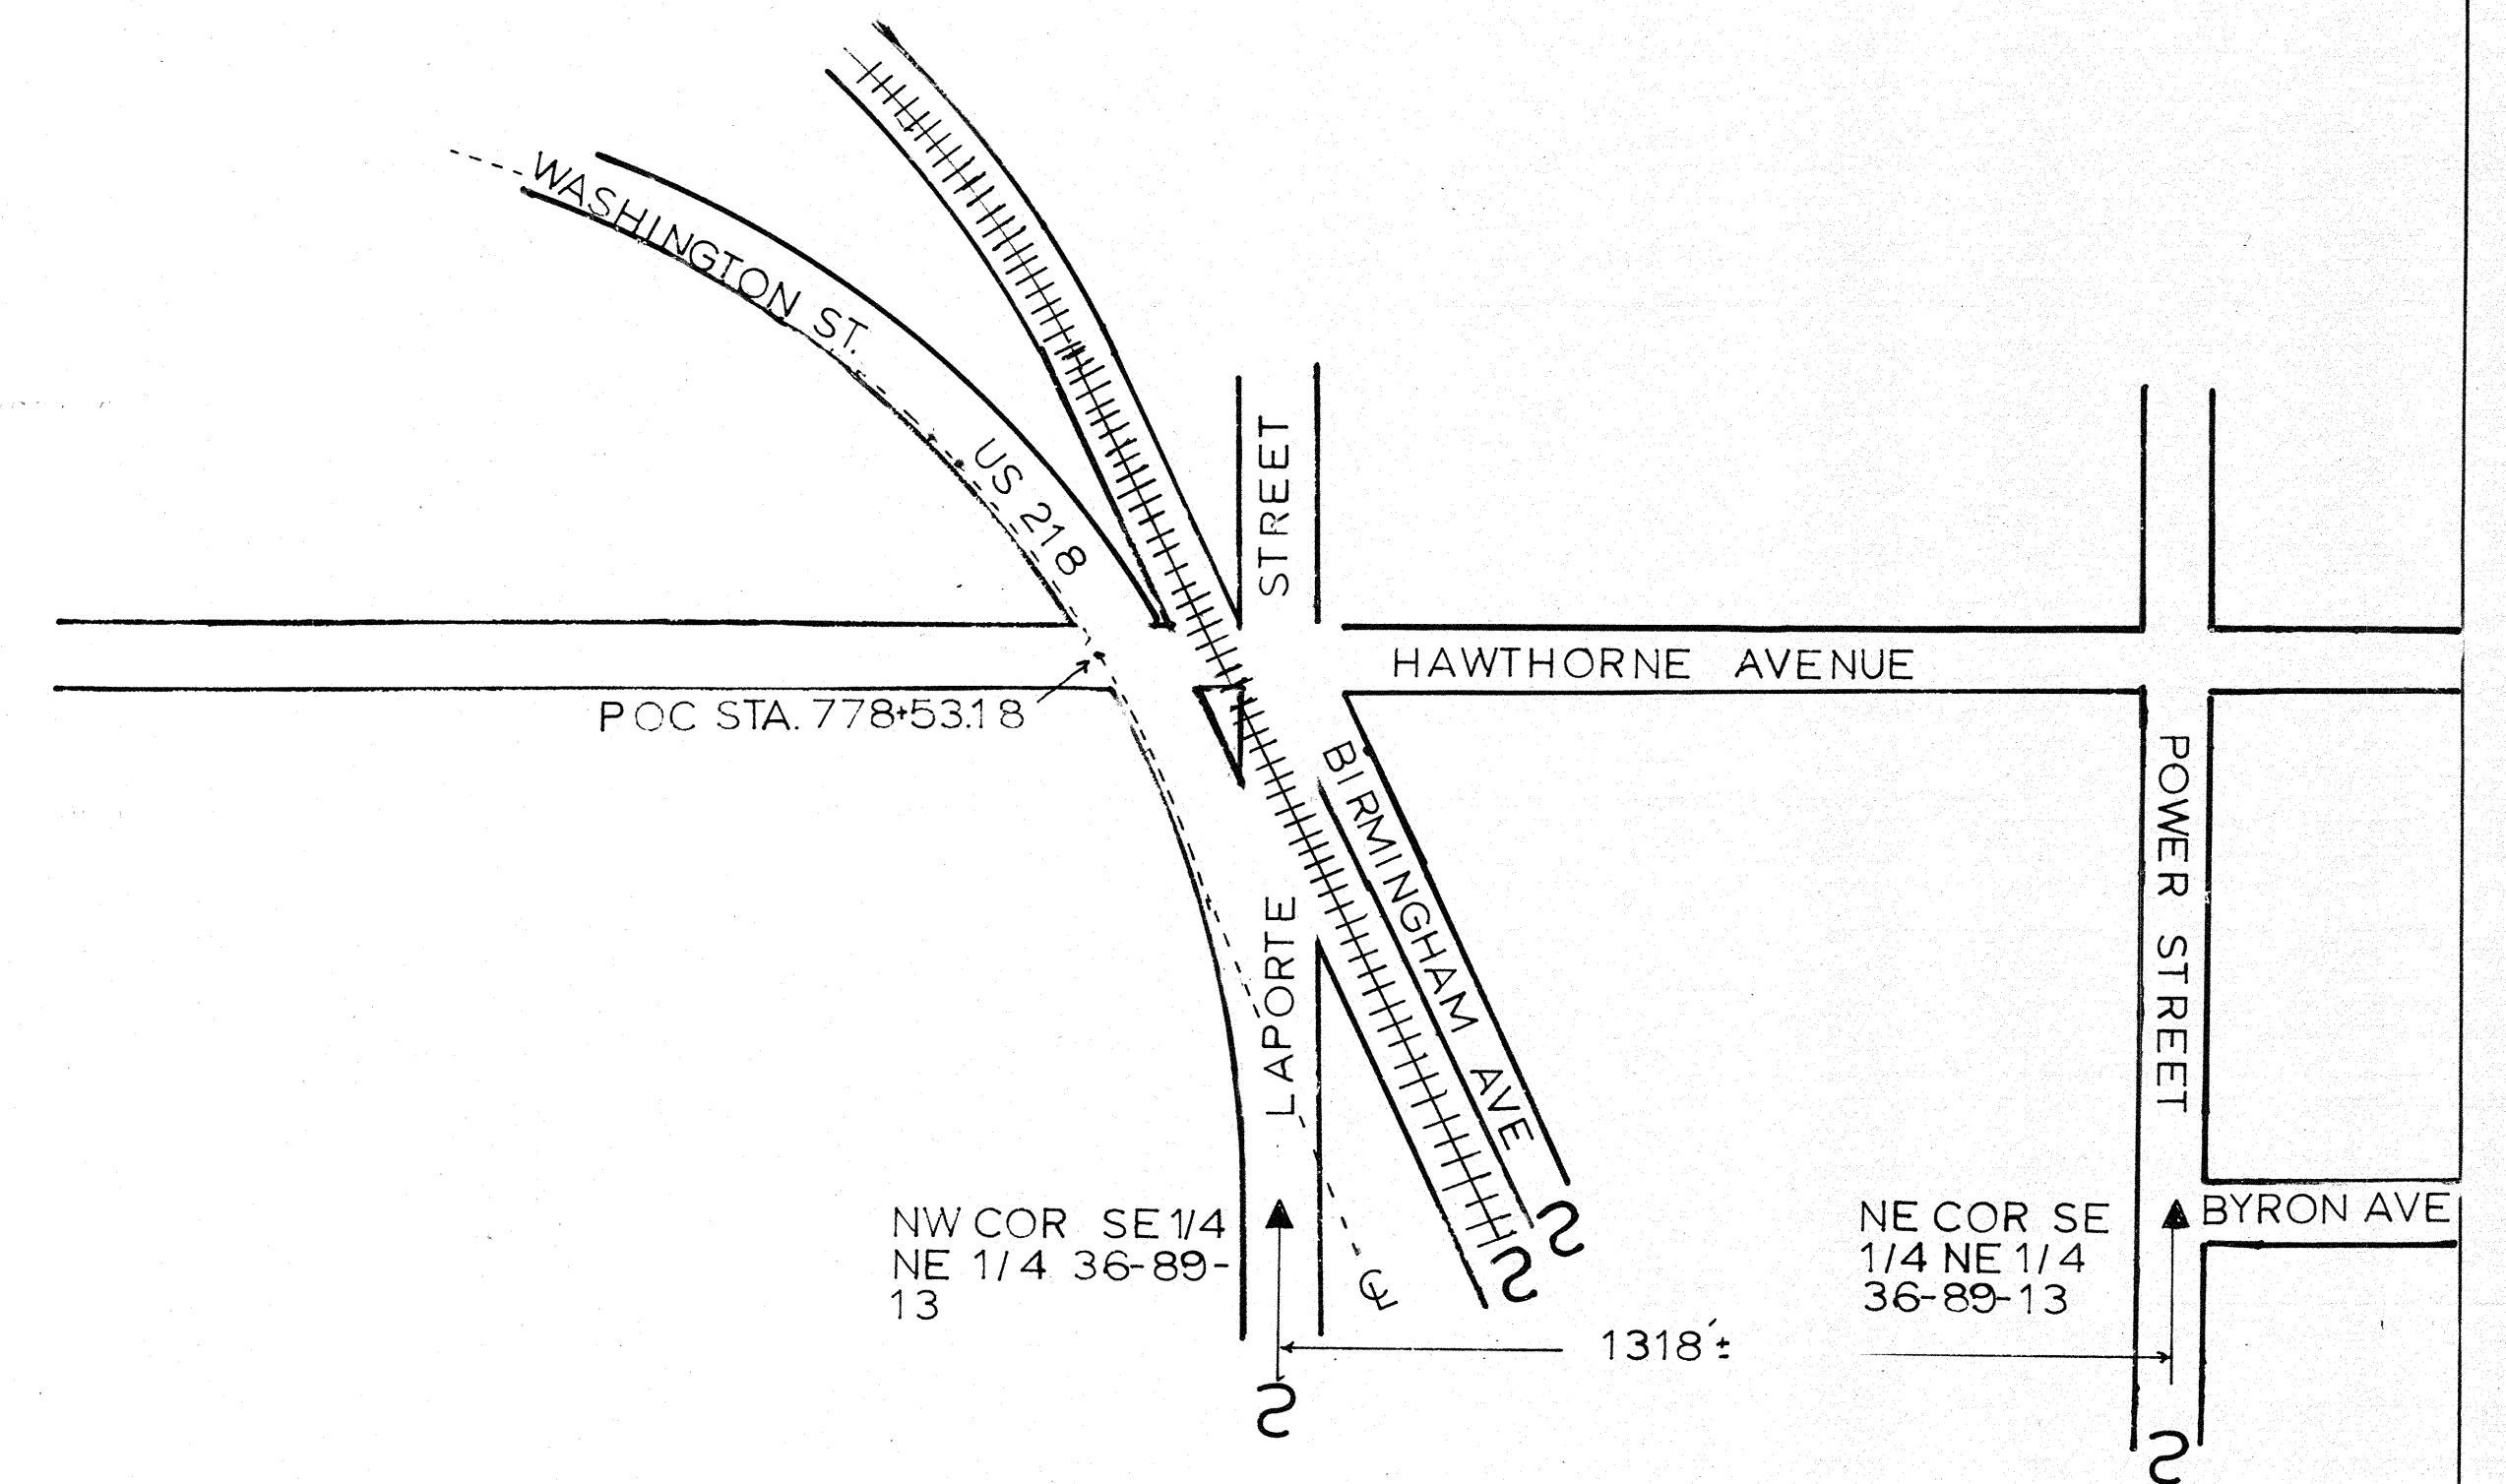

NOTE:
REFER TO LAND CORNER SURVEY BLACKHAWK COUNTY, UNDER
PROJECT NO U-218-7(12)--40-07, MADE BY IOWA STATE HIGHWAY
COMMISSION, DATED AUGUST, 1971, FOR ADDITIONAL SURVEY AND
RECORD INFORMATION NOT SHOWN HEREON.

CORNER STONE SURVEY MADE FOR THE IOWA
DOT HIGHWAY DIVISION FOR THE PURPOSE OF
RIGHT OF WAY DESCRIPTIONS ALONG I-380
INTERCITY FREEWAY FROM JUNCTION I-520
NORTH AND WEST TO HAWTHORNE AVENUE
CITY OF WATERLOO

MADE BY
CHARLES C BABBITT R.L.S. NO.3513

ALL DISTANCES WERE ELECTRONICALLY MEASURED AND
MAY NOT AGREE WITH ROAD SURVEY STATIONING.
FOR COMPLETE INFORMATION ON THIS SURVEY SEE
FIELD NOTES FILED IN DISTRICT NO 2 OFFICE MASON CITY.
THEREBY CERTIFY THAT THIS PLAT IS A TRUE REPRESENTATION
OFA SURVEY MADE BY ME ASSISTED BY R. BURNS R.L.S. NO.
6705 L.COATES, L.WALLACE AND MAUSTIN. ALL DULY SWORN
AND CORRECT TO THE BEST OF MY KNOWLEDGE.

THIS CORNER STONE SURVEY CONSISTS OF 2 PLATS OR
SHEETS, THE TOTAL UNADJUSTED CLOSURE ERROR OF THIS
SURVEY RANGES FROM 1/60000 TO 1/500000.
ALL BEARINGS SHOWN HEREON ARE BASED ON THE
STATE PLANE COORDINATE DATUM, CONTROL BASED ON
POINT 359. (SEE SHEET 1).

8-9-70
DATE
REVISED 12-15-80
Charles C. Babbitt
CHARLES C. BABBITT
R.L.S. NO. 3513