
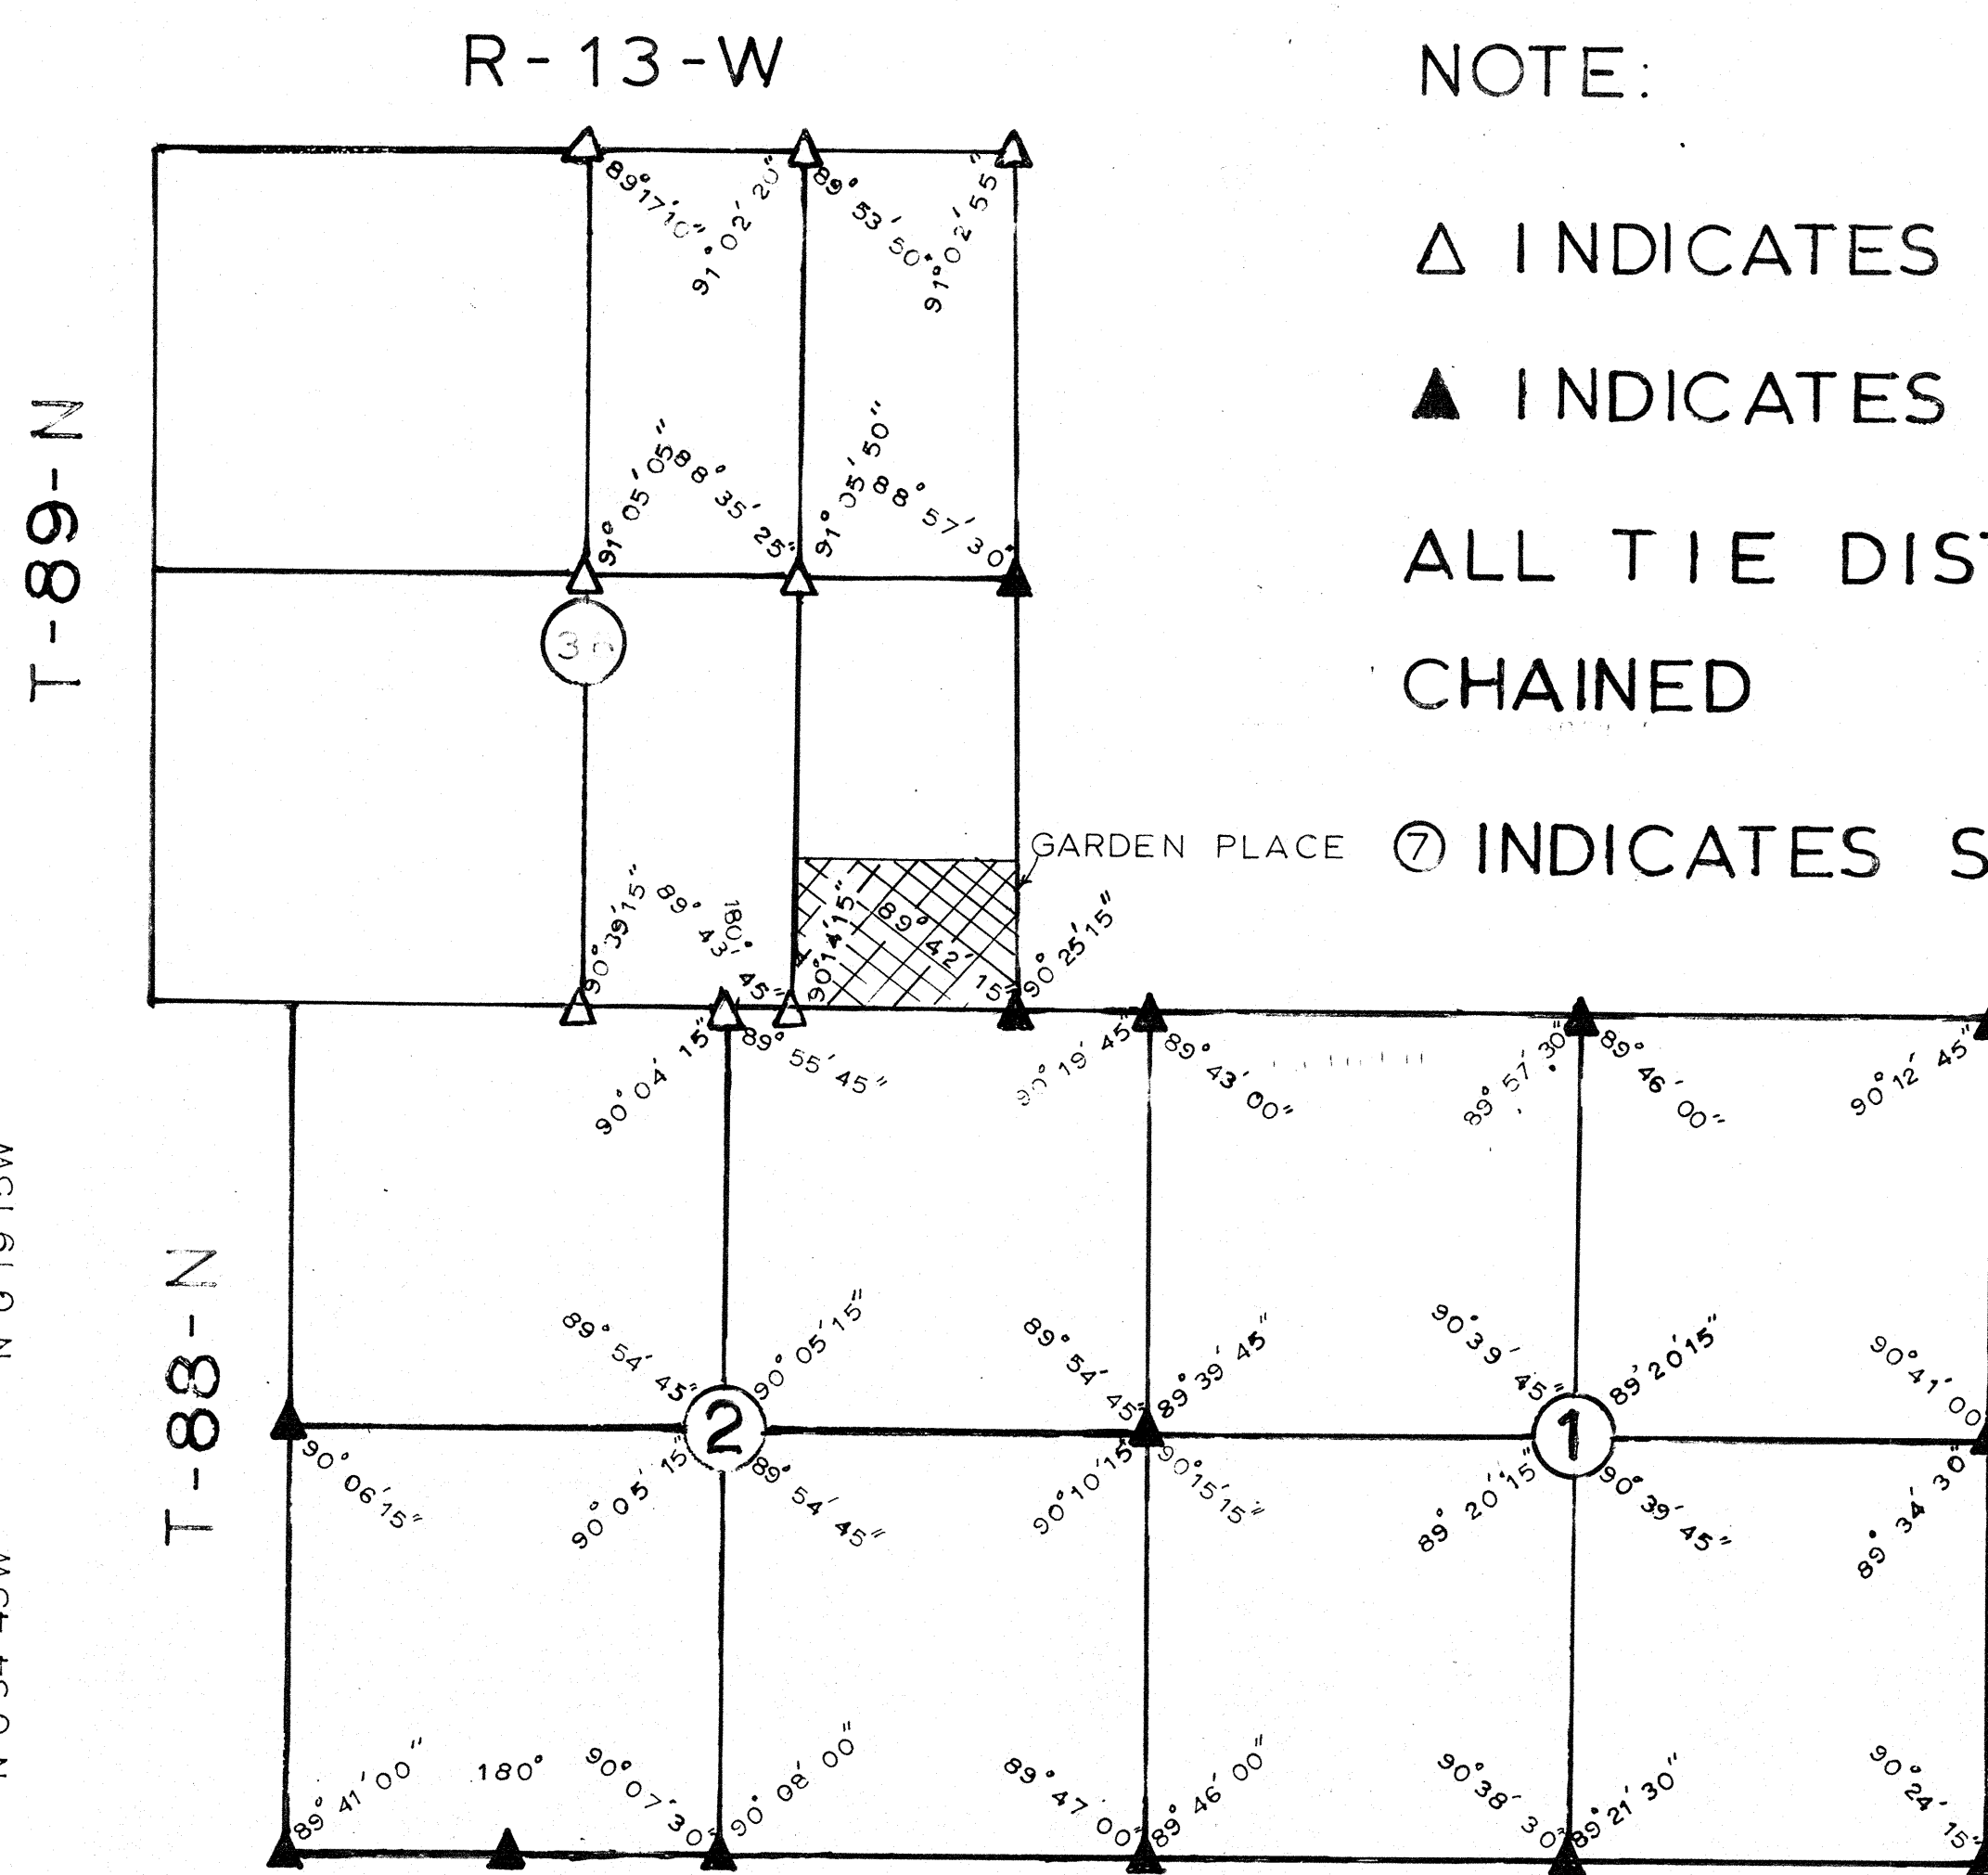
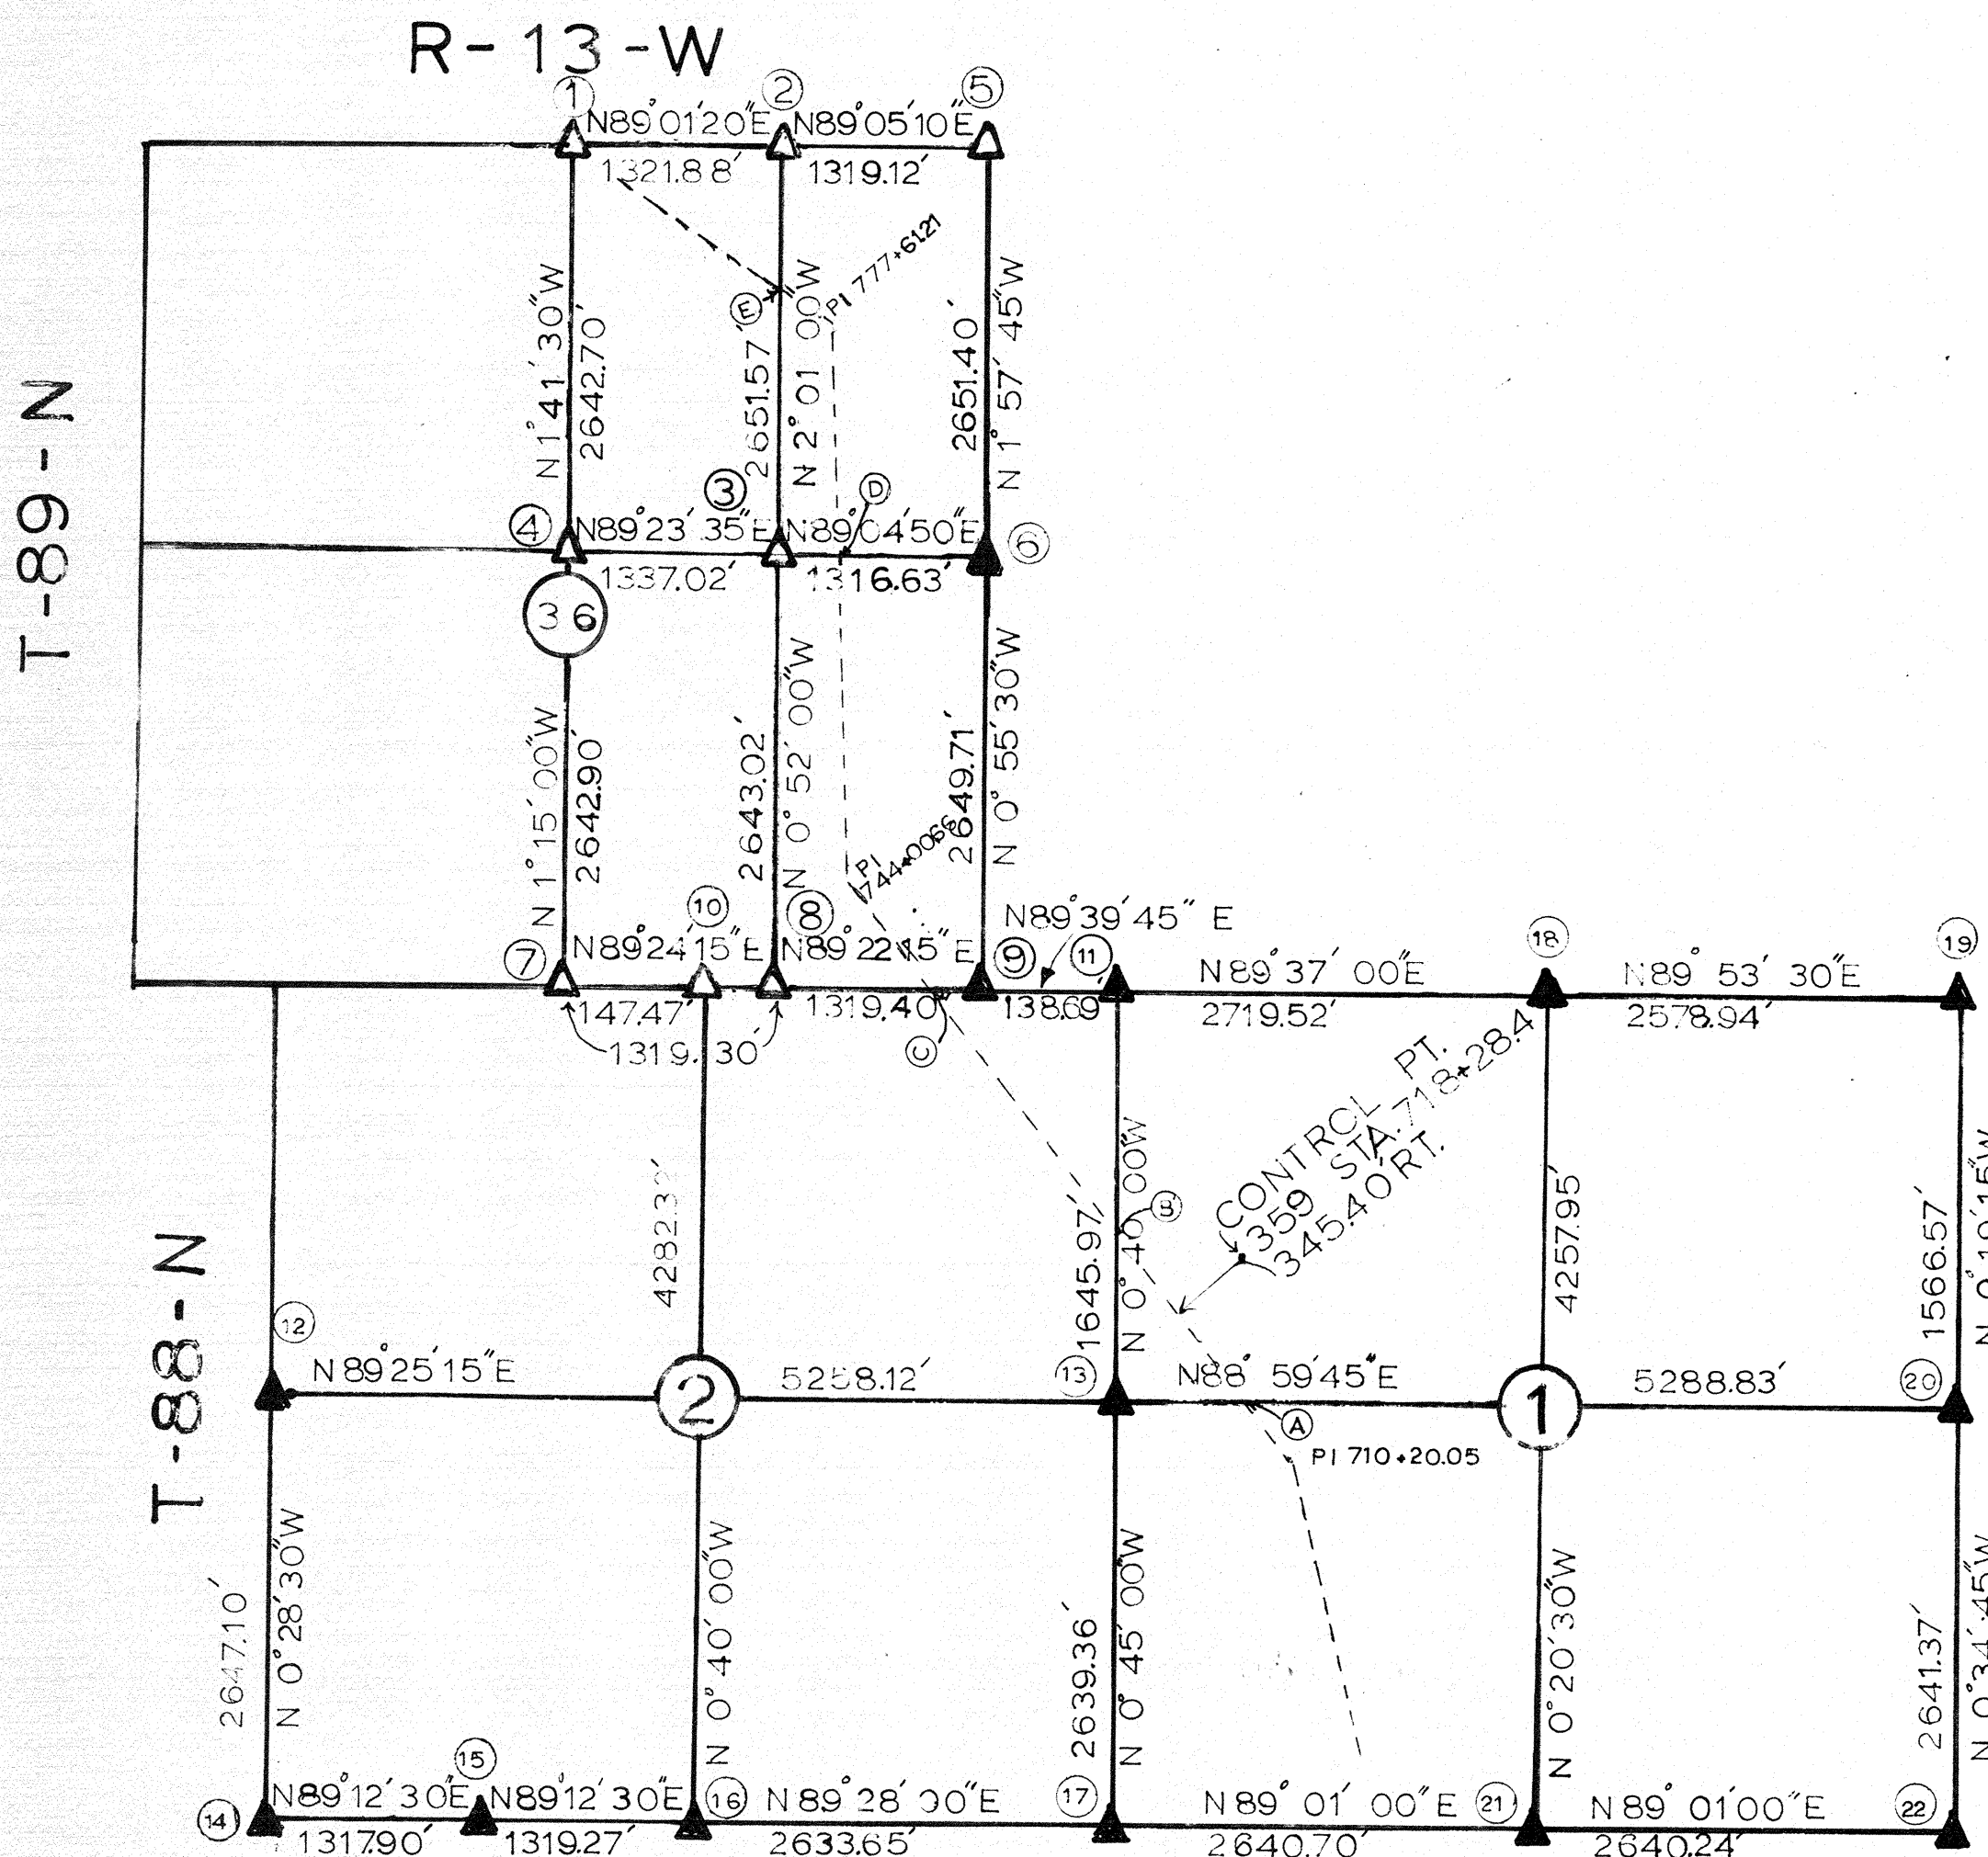


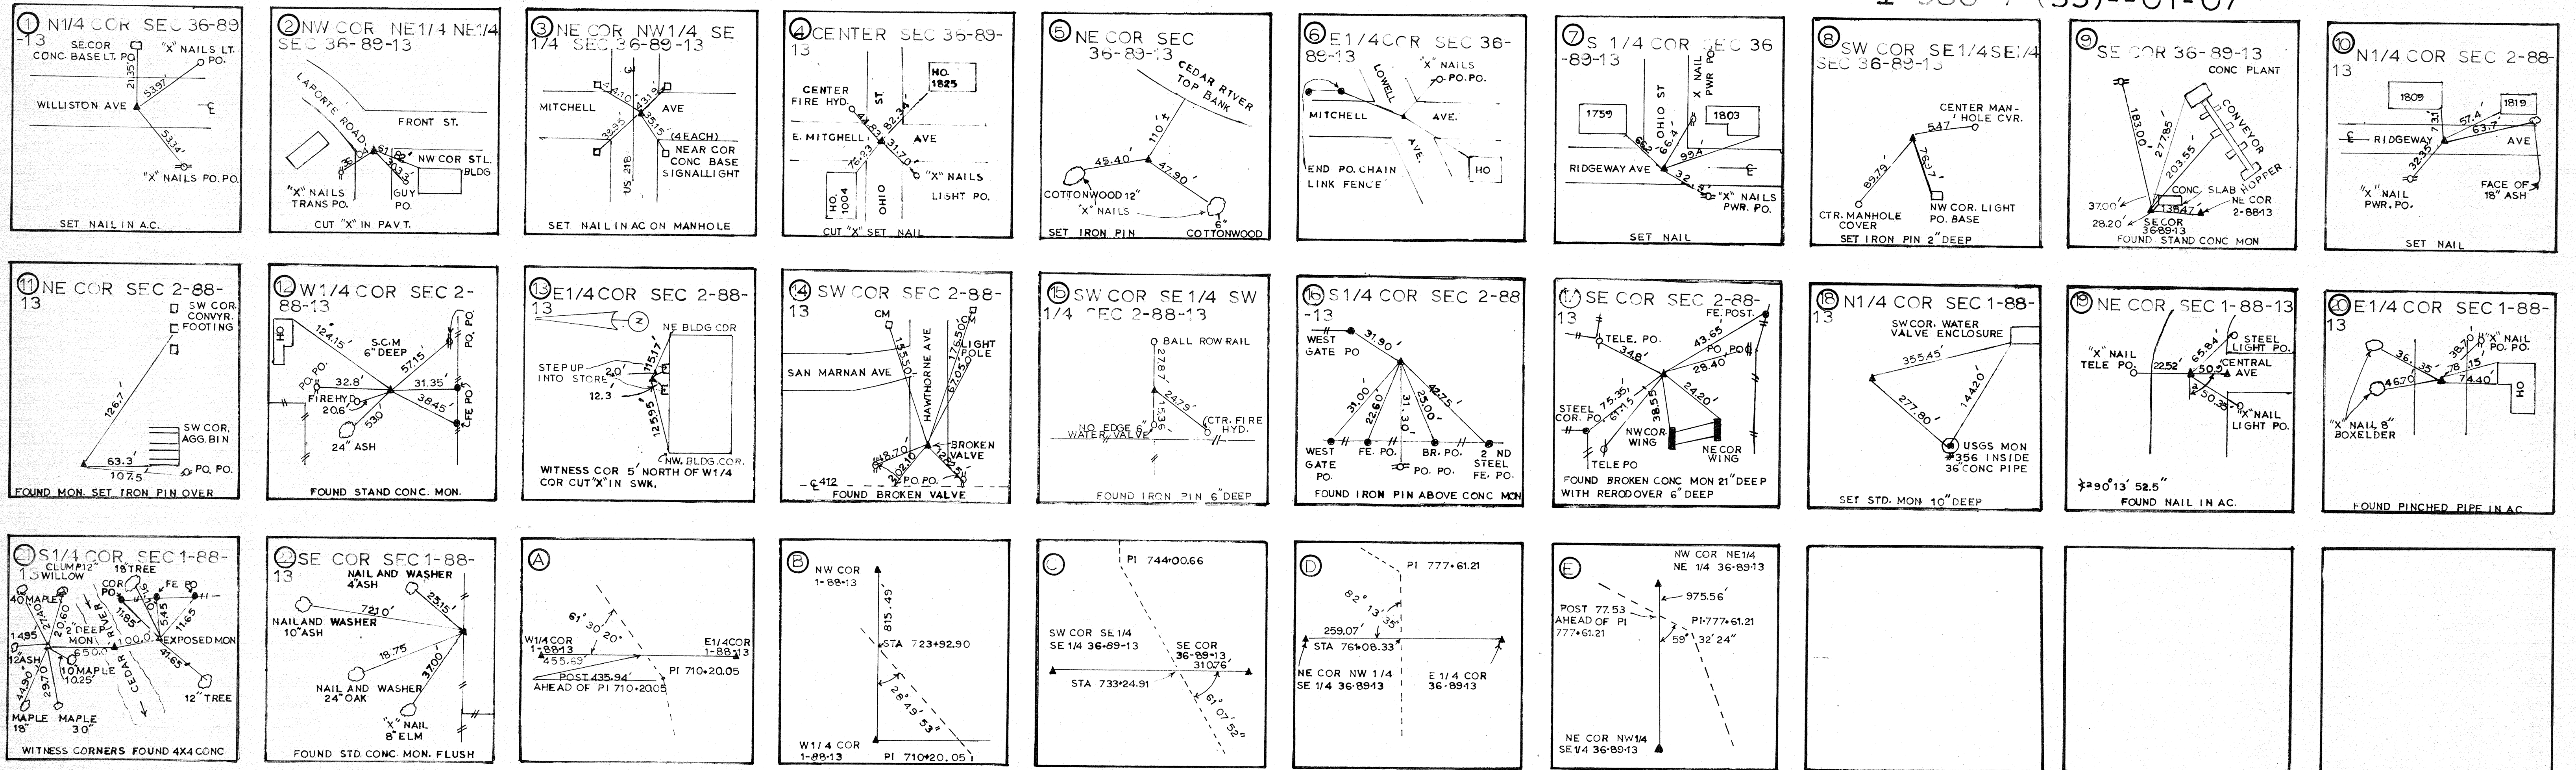

NOTE:

▲ INDICATES STONE SET

▲ INDICATES STONE FOUND

ALL TIE DISTANCES PLUMB CHAINED

⑦ INDICATES STONE NUMBER

NOTE:
REFER TO LAND CORNER SURVEY, BLACK HAWK COUNTY, UNDER PROJECT NO U-218-7(12)--40-07, MADE BY IOWA STATE HIGHWAY COMMISSION, DATED AUGUST, 1971, FOR ADDITIONAL SURVEY AND RECORD INFORMATION NOT SHOWN HEREON

CORNER STONE SURVEY MADE FOR THE IOWA D.O.T. HIGHWAY DIVISION FOR THE PURPOSE OF RIGHT OF WAY DESCRIPTIONS ALONG I-380 INTERCITY FREEWAY FROM JUNCTION I-20 NORTH AND WEST TO HAWTHORNE AVENUE CITY OF WATERLOO

MADE BY
CHARLES C. BABBITT RLS NO. 3513

ALL DISTANCES WERE ELECTRONICALLY MEASURED AND MAY NOT AGREE WITH ROAD SURVEY STATIONING.
FOR COMPLETE INFORMATION ON THIS SURVEY SEE FIELD NOTES FILED IN DISTRICT NO. 2 OFFICE IN MASON CITY.
I HEREBY CERTIFY THAT THIS PLAT IS A TRUE REPRESENTATION OF A SURVEY MADE BY ME ASSISTED BY R. BURNS RLS 6705 L. COATES L. WALLACE AND M. AUSTIN. ALL DULY SWORN AND CORRECT TO THE BEST OF MY KNOWLEDGE.

THIS CORNER STONE SURVEY CONSISTS OF 2 PLATS OR SHEETS. THE TOTAL UNADJUSTED CLOSURE ERROR OF THIS SHEET RANGES FROM 1/60000 TO 1/500000.

ALL BEARINGS SHOWN HEREON ARE BASED ON THE STATE PLANE COORDINATE DATUM. CONTROL BASED ON POINT 359.

8-9-78
DATE
Charles C. Babbitt
CHARLES C. BABBITT RLS NO. 3513
REVISED 12-15-80