
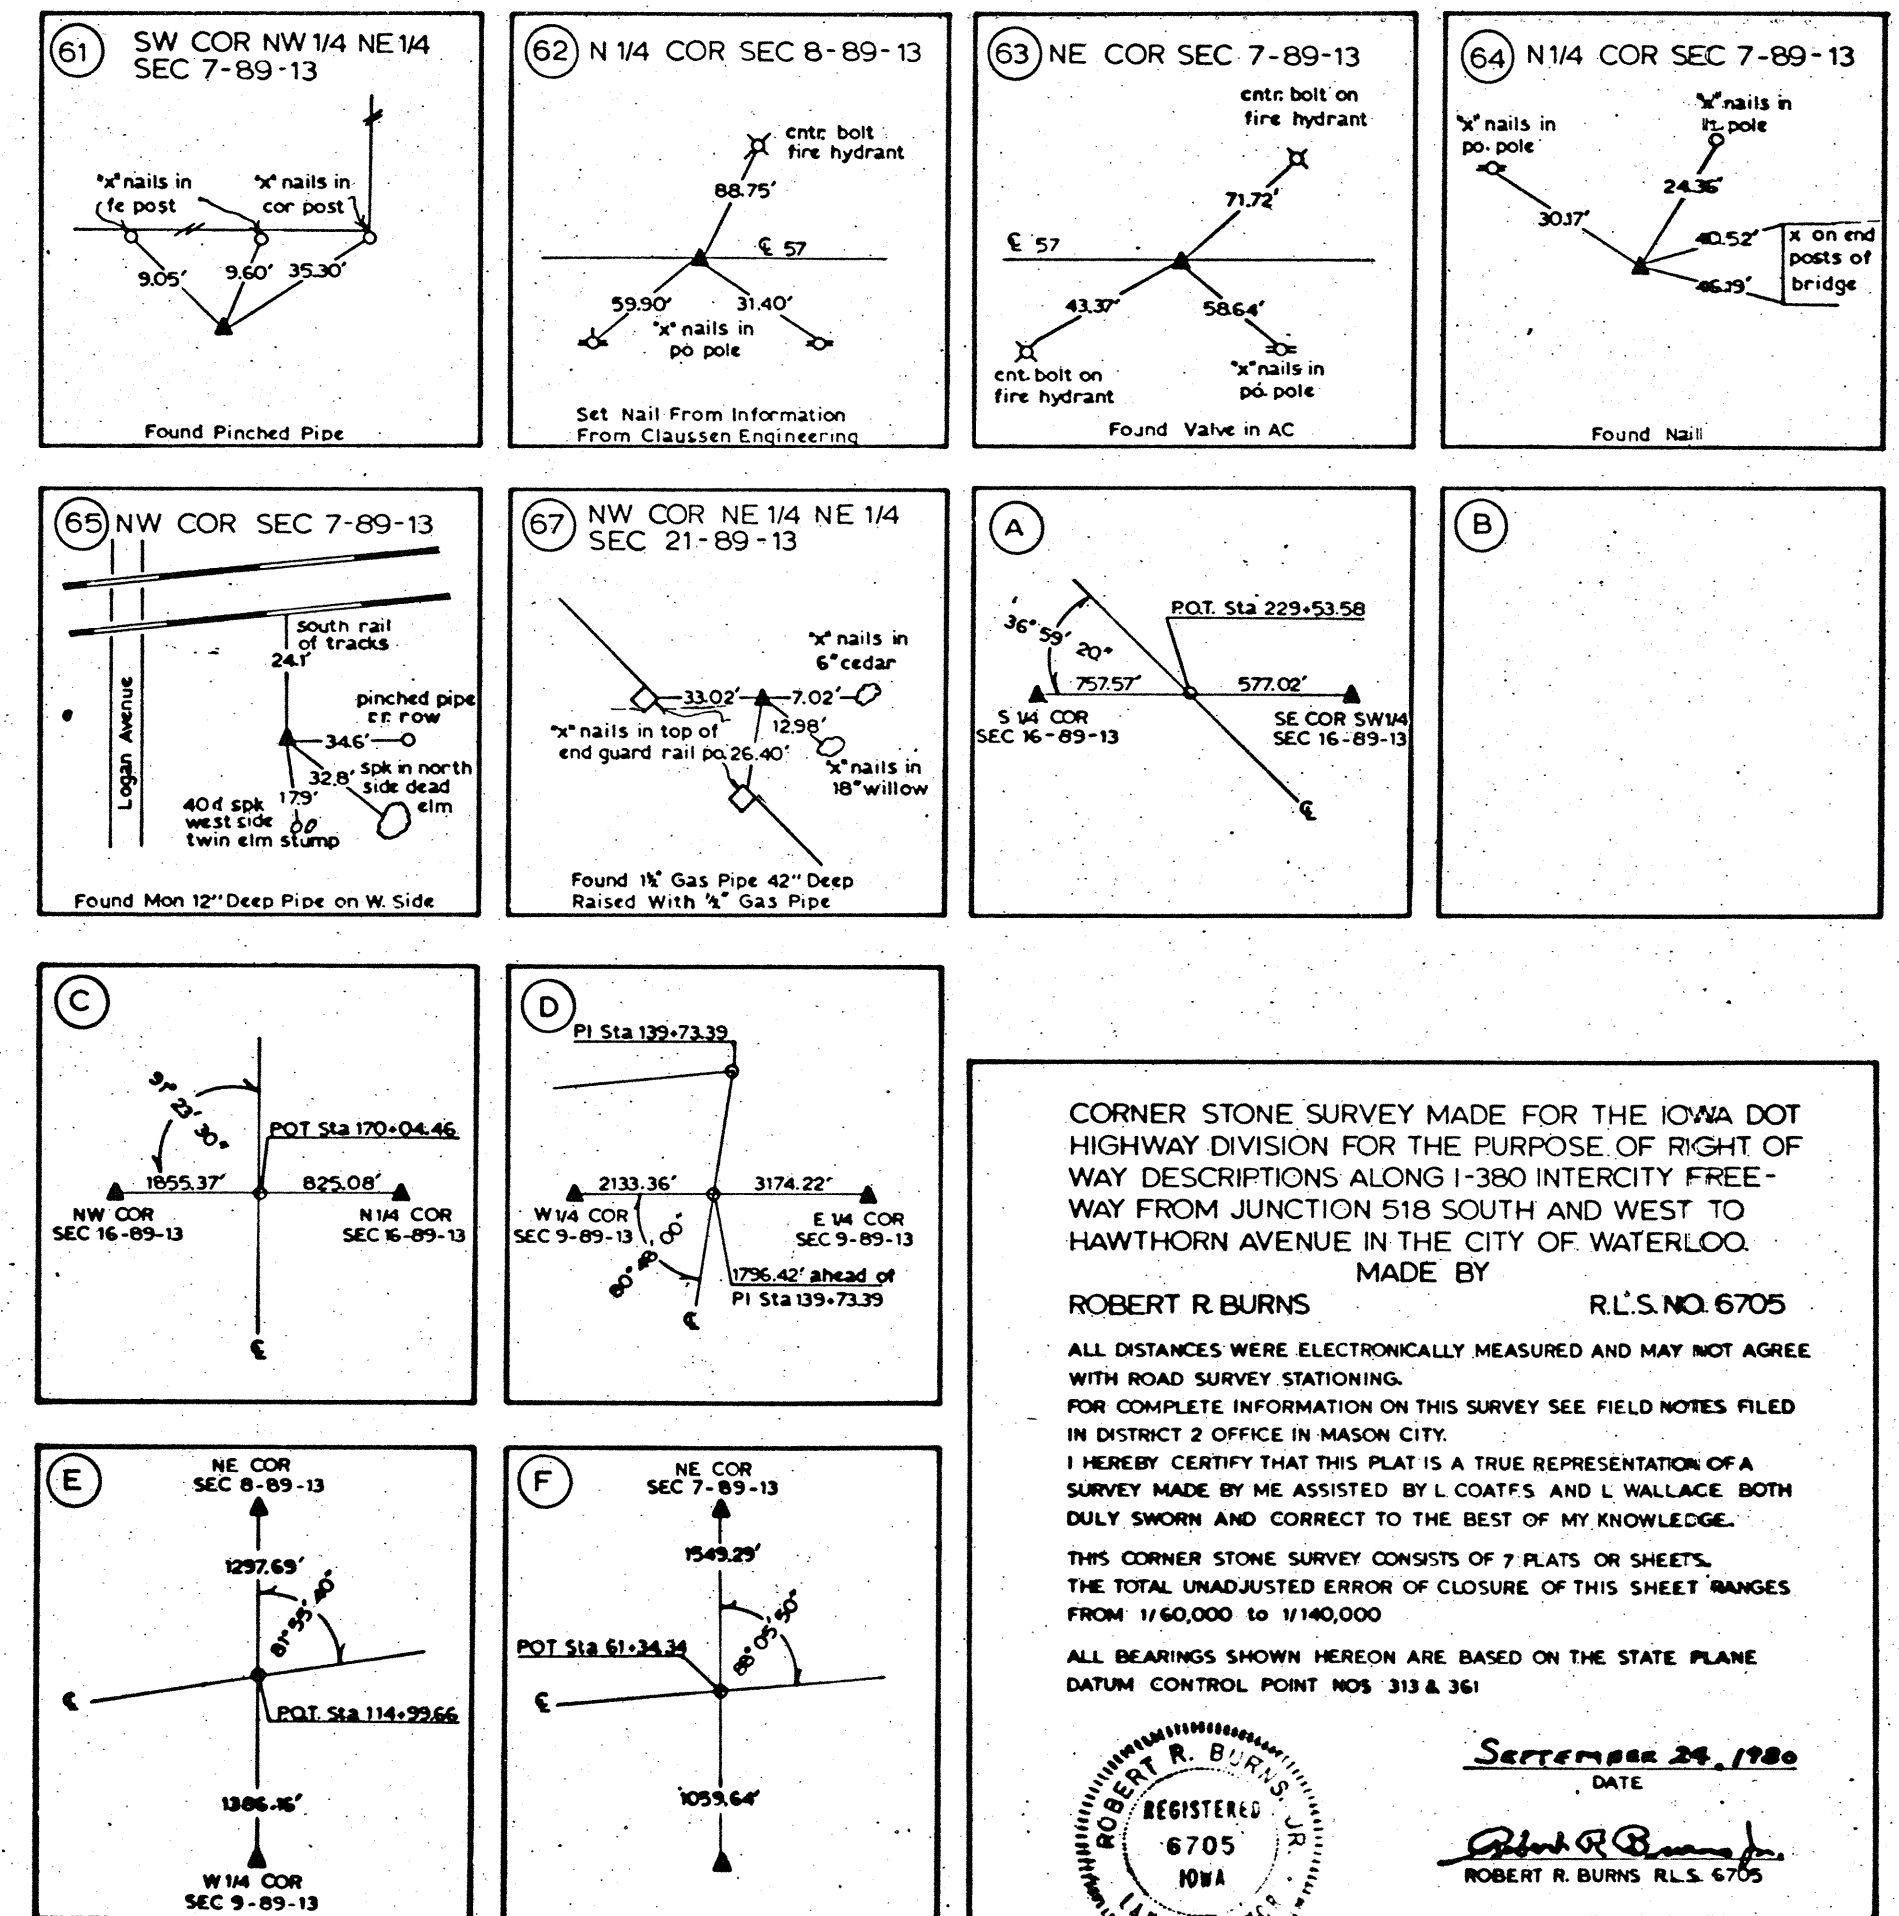
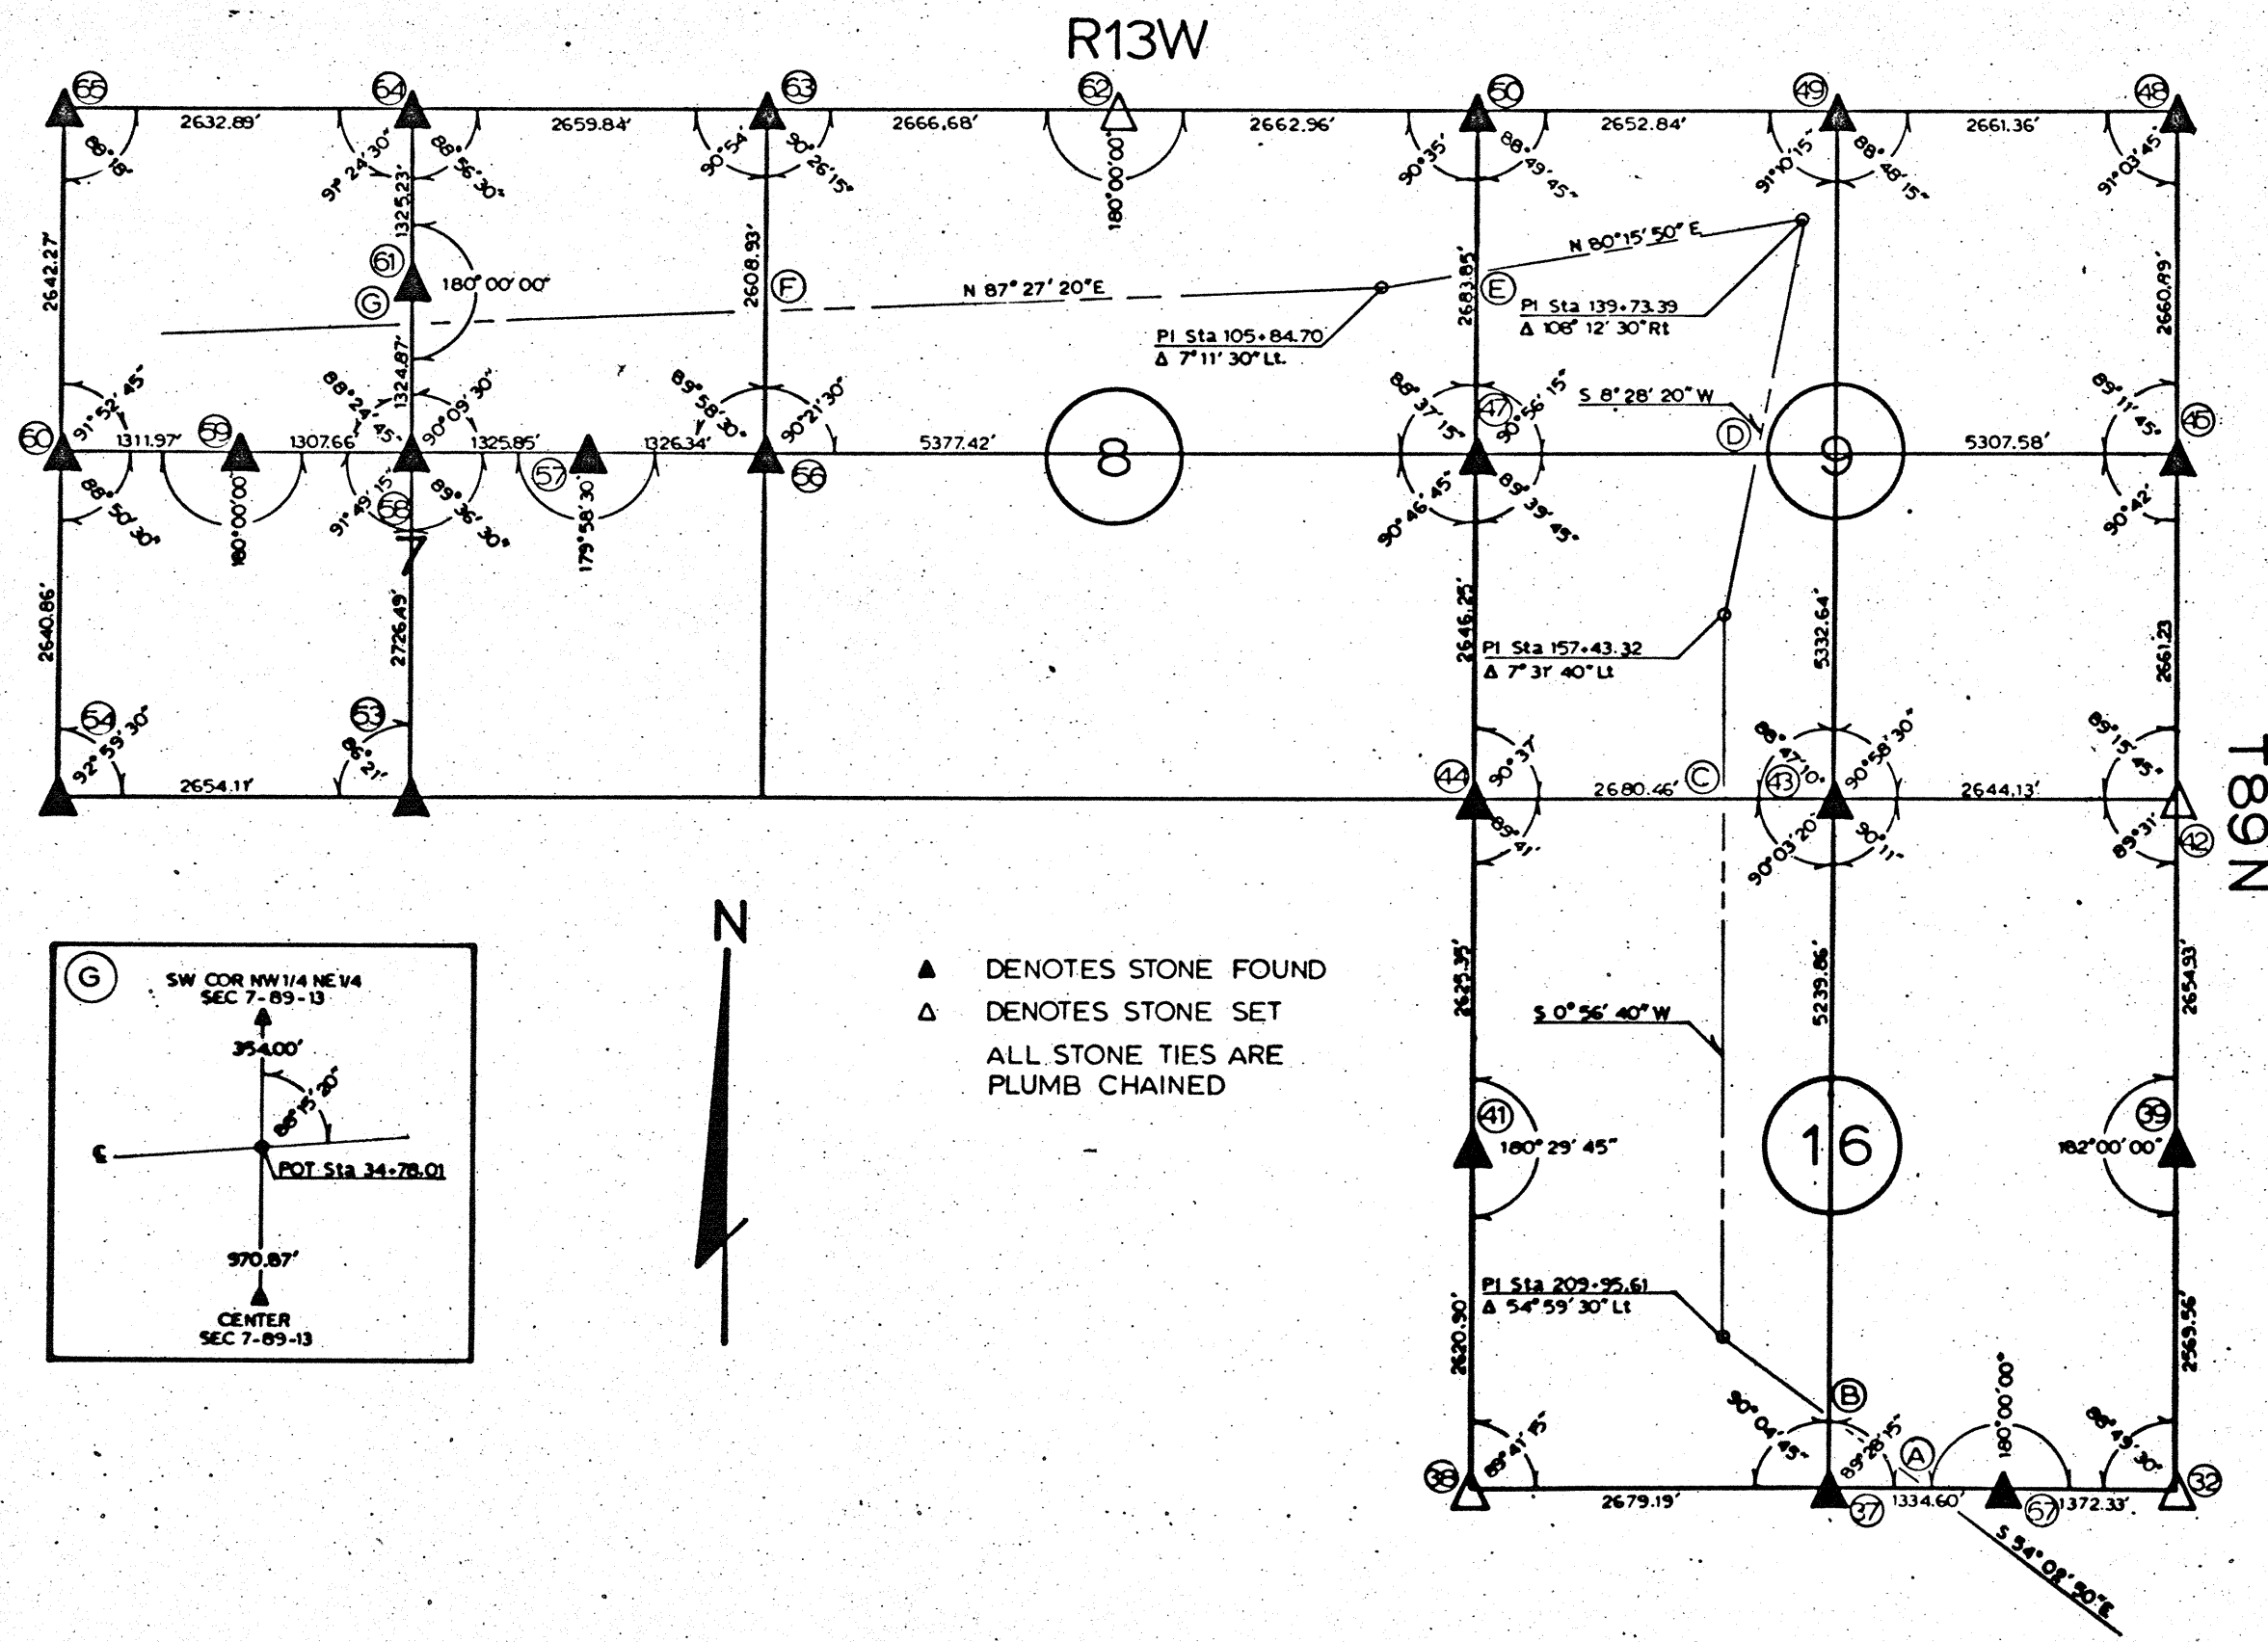


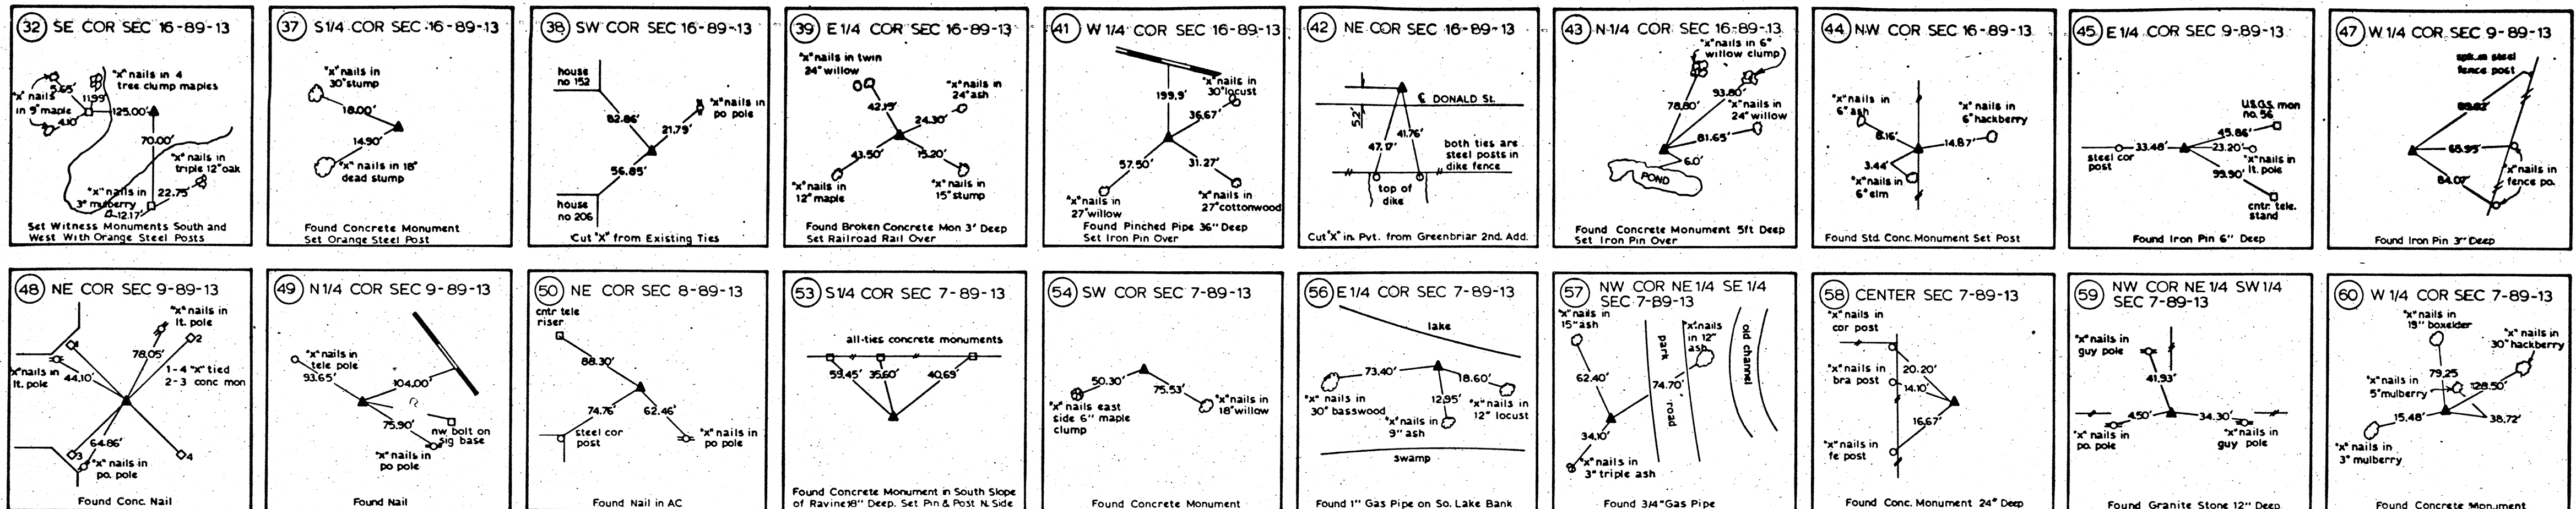

CORNER STONE SURVEY MADE FOR THE IOWA DOT HIGHWAY DIVISION FOR THE PURPOSE OF RIGHT OF WAY DESCRIPTIONS ALONG I-380 INTERCH. FREEWAY FROM JUNCTION 518 SOUTH AND WEST TO HAWTHORN AVENUE IN THE CITY OF WATERLOO. MADE BY


ROBERT R. BURNS R.L.S. NO. 6705

ALL DISTANCES WERE ELECTRONICALLY MEASURED AND MAY NOT AGREE WITH ROAD SURVEY STATIONING. FOR COMPLETE INFORMATION ON THIS SURVEY SEE FIELD NOTES FILED IN DISTRICT 2 OFFICE IN MASON CITY.

I HEREBY CERTIFY THAT THIS PLAT IS A TRUE REPRESENTATION OF A SURVEY MADE BY ME ASSISTED BY L. COATES AND L. WALLACE BOTH DULY SWORN AND CORRECT TO THE BEST OF MY KNOWLEDGE.

THIS CORNER STONE SURVEY CONSISTS OF 7 PLATS OR SHEETS. THE TOTAL UNADJUSTED ERROR OF CLOSURE OF THIS SHEET RANGES FROM 1/60,000 TO 1/140,000.

ALL BEARINGS SHOWN HEREON ARE BASED ON THE STATE PLANE DATUM CONTROL POINT NOS. 313 & 351

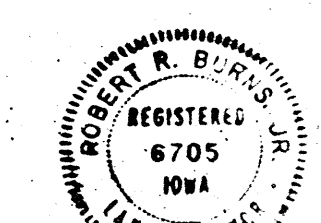

September 24, 1980
DATE

Robert R. Burns
ROBERT R. BURNS R.L.S. 6705