
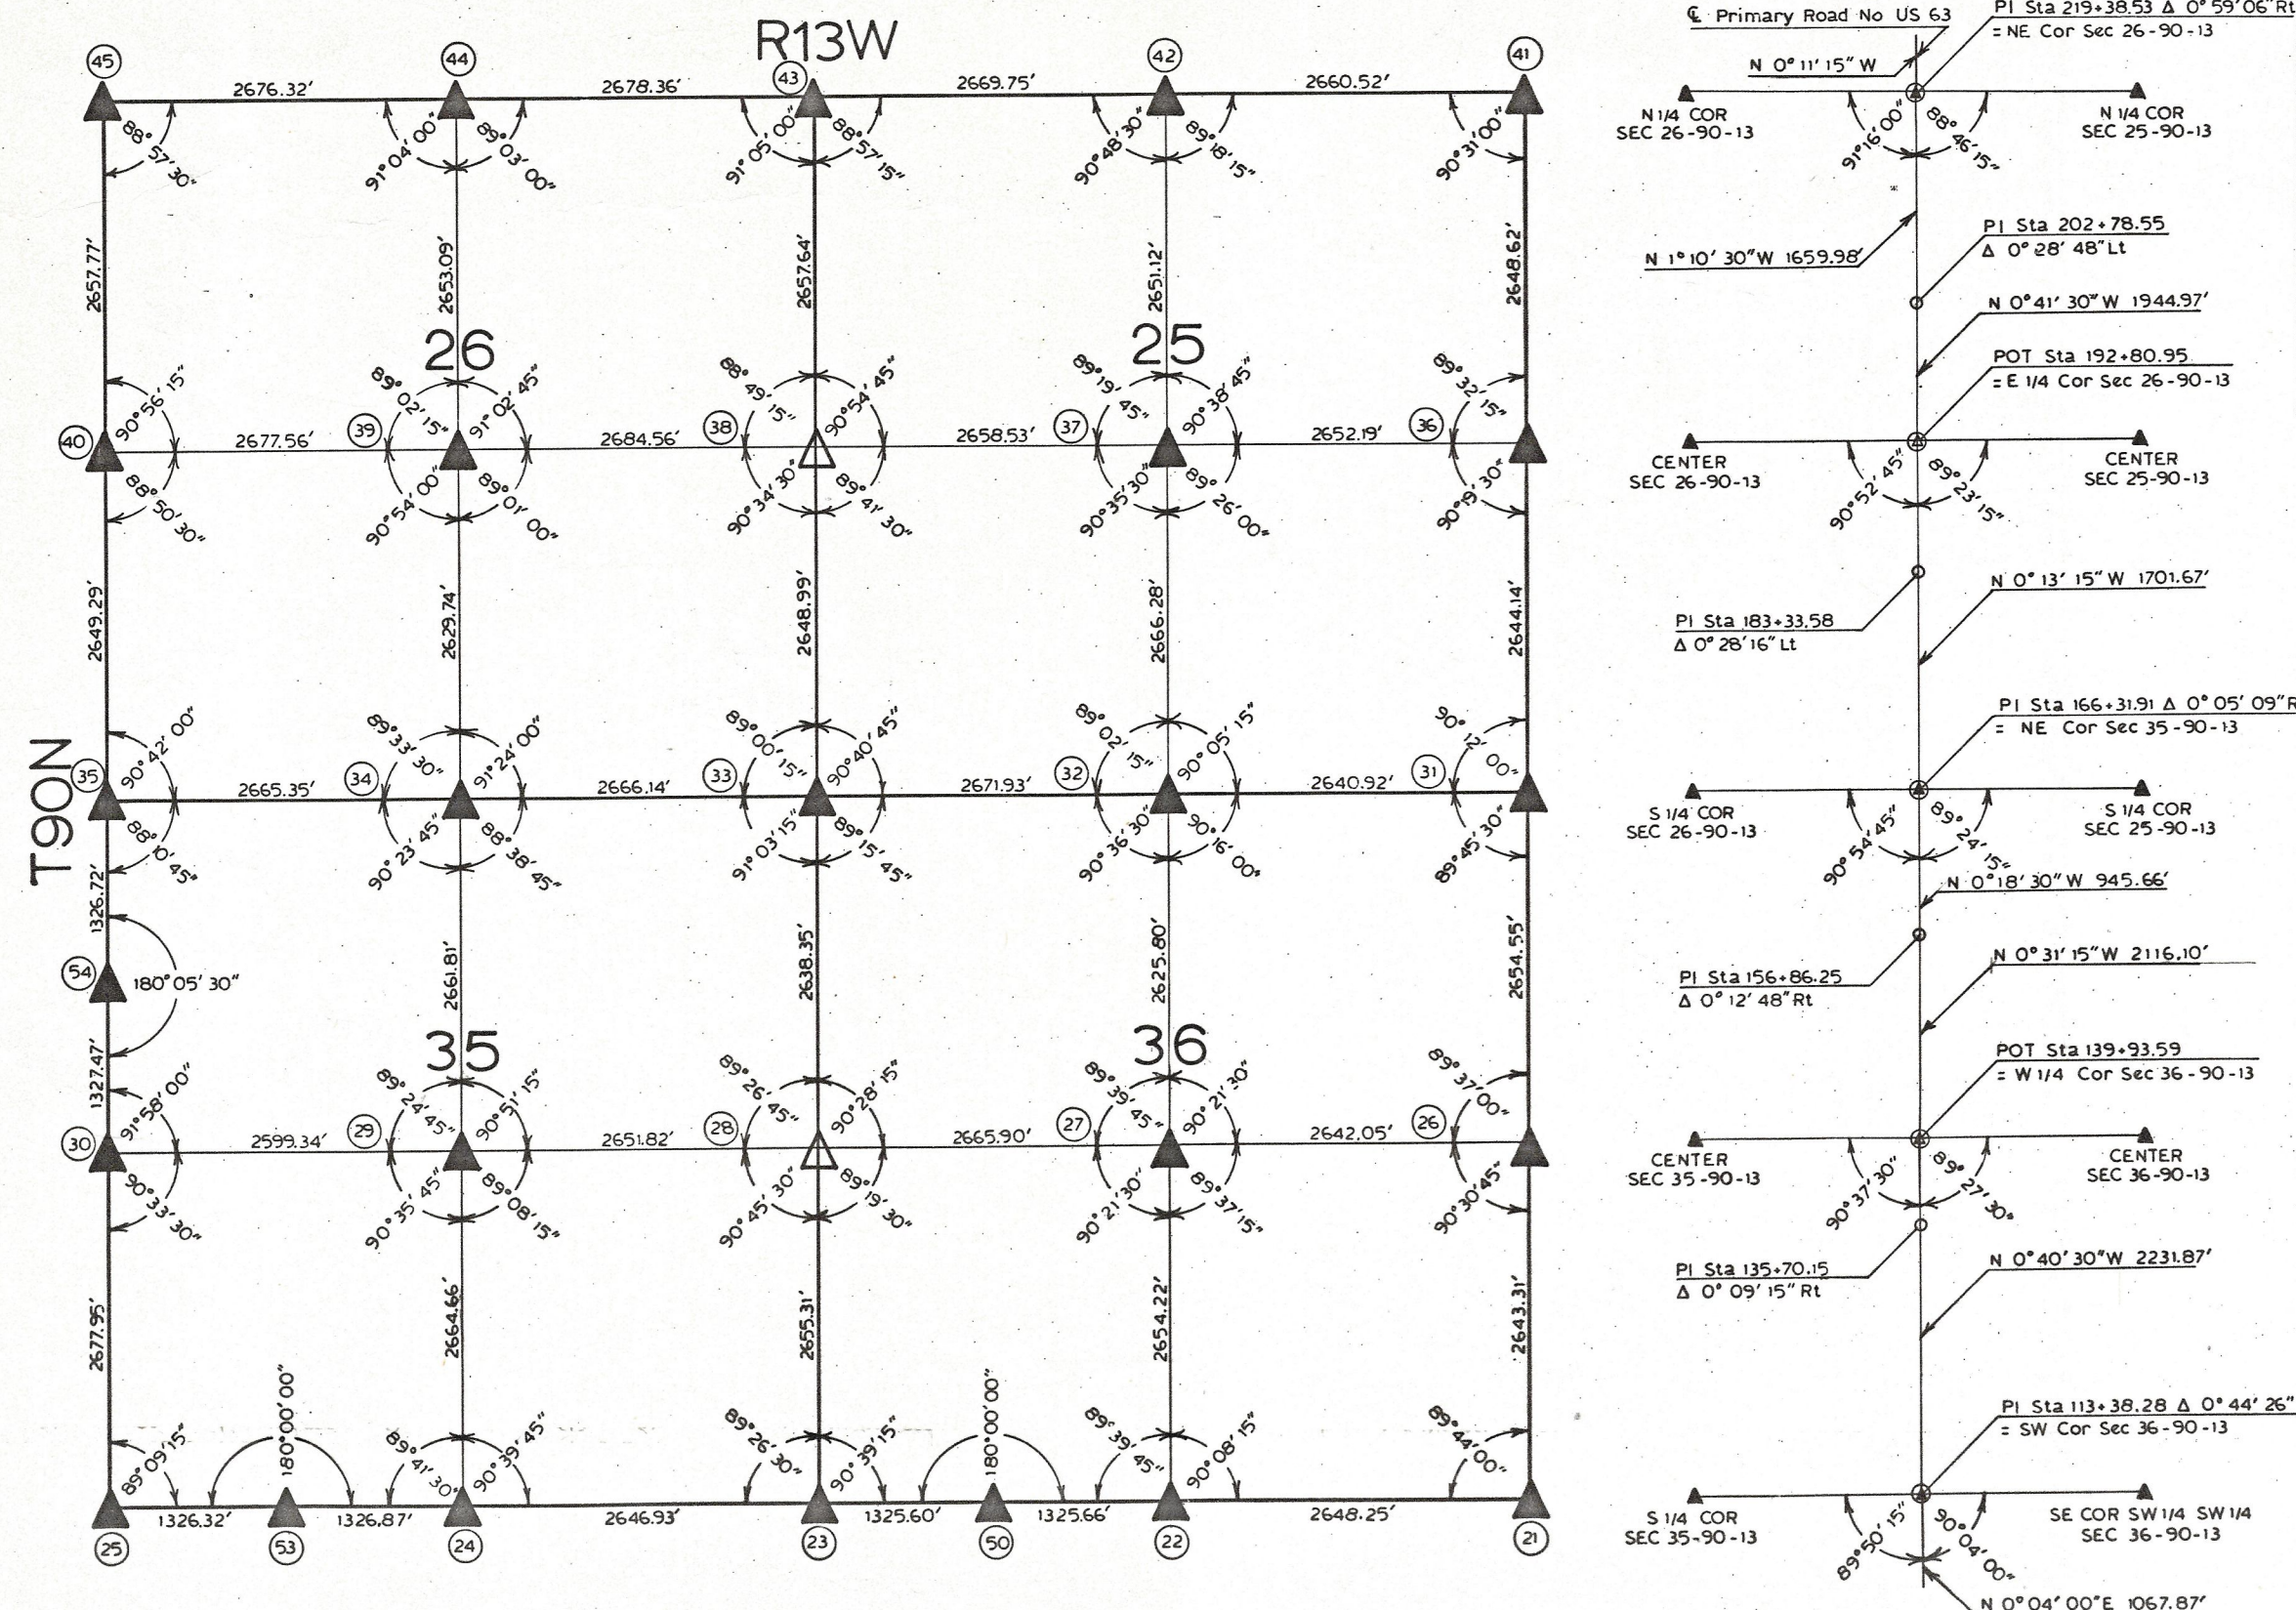


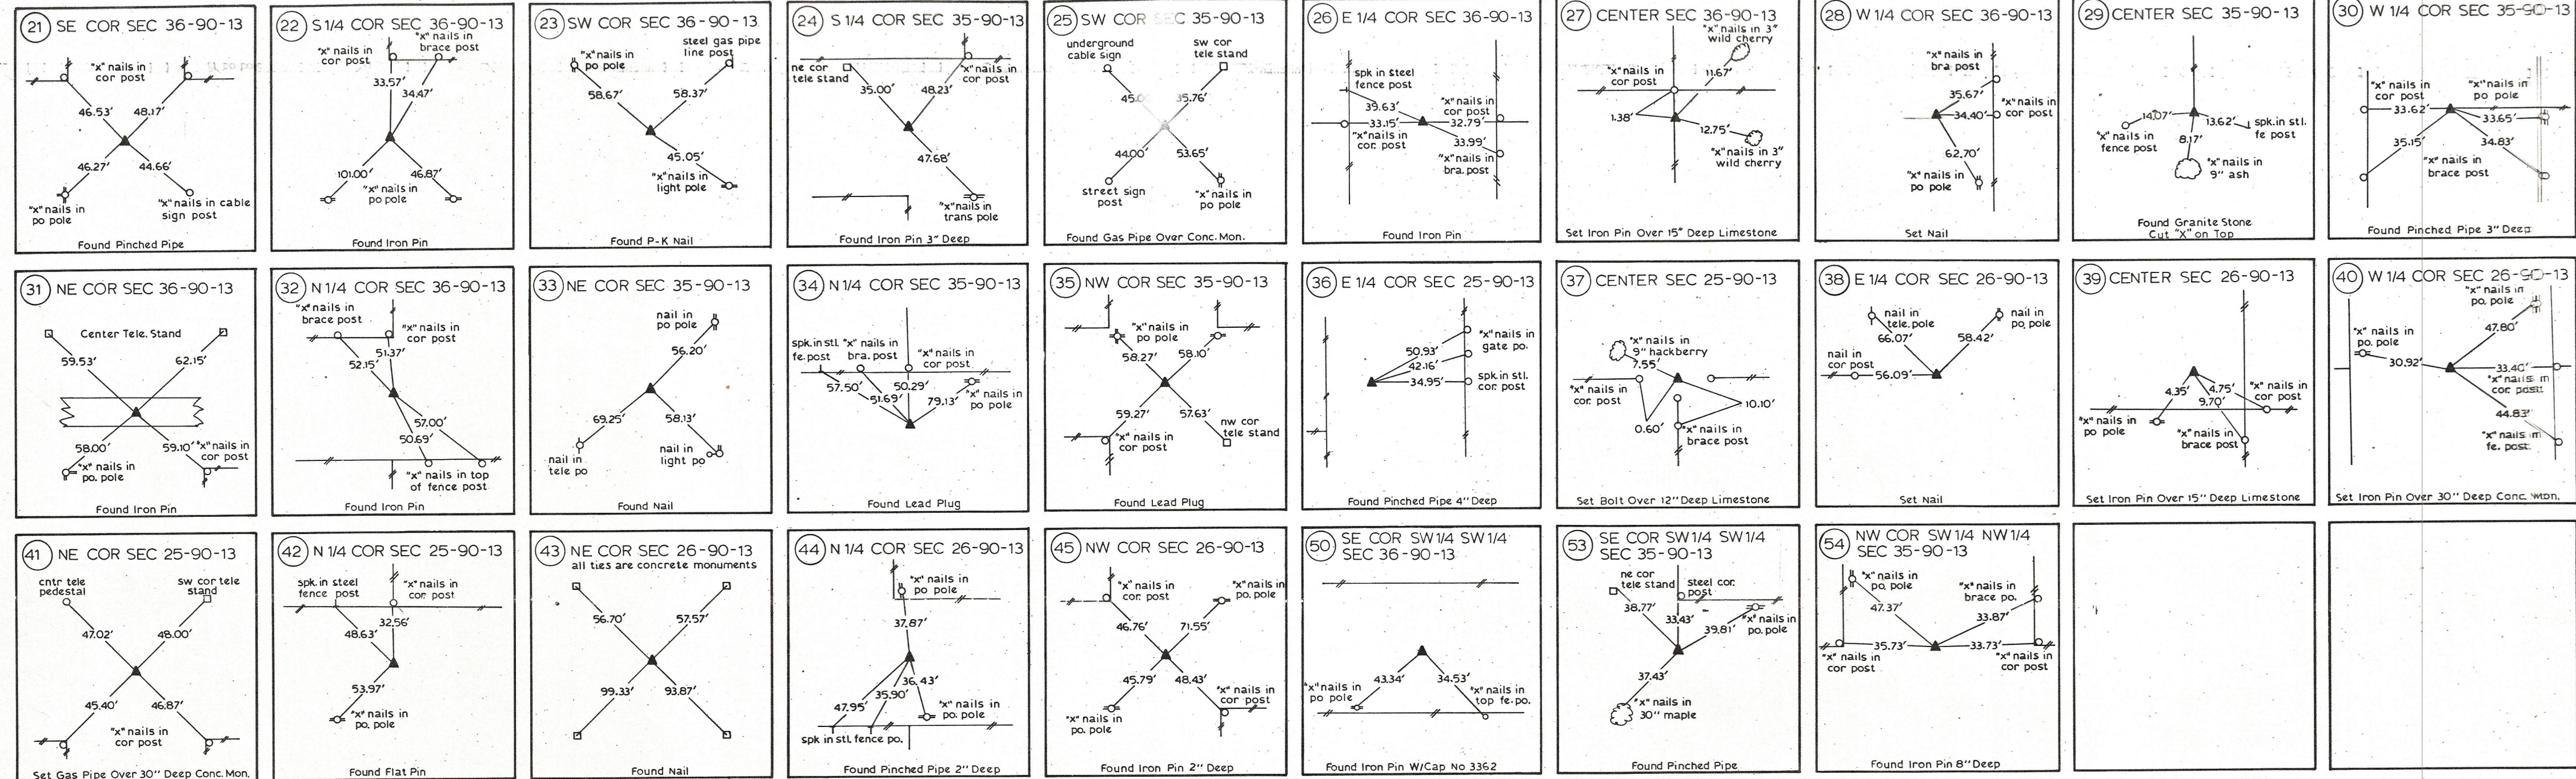


Δ INDICATES STONE SET
▲ INDICATES STONE FOUND
ALL TIE DISTANCES ARE PLUMB CHAINED

CORNER STONE SURVEY MADE FOR THE IOWA DOT HIGHWAY DIVISION FOR THE PURPOSE OF RIGHT OF WAY DESCRIPTIONS ALONG PRIMARY ROAD NO US 63 FROM WATERLOO NORTH TO ONE MILE NORTH OF COUNTY ROAD NO C 66.
MADE BY

ROBERT R. BURNS RLS NO 6705

ALL DISTANCES WERE ELECTRONICALLY MEASURED AND MAY NOT AGREE WITH ROAD SURVEY STATIONING.
FOR COMPLETE INFORMATION ON THIS SURVEY SEE FIELD NOTES FILED IN DISTRICT 2 OFFICE IN MASON CITY.
I HEREBY CERTIFY THAT THIS PLAT IS A TRUE REPRESENTATION OF A SURVEY MADE BY ME ASSISTED BY L. COATES, L. WALLACE AND F. DEAN, ALL DULY SWORN AND CORRECT TO THE BEST OF MY KNOWLEDGE.
THIS CORNER STONE SURVEY CONSISTS OF 2 PLATS OR SHEETS. THE TOTAL UNADJUSTED ERROR OF CLOSURE OF THIS SHEET RANGES FROM 1/73,399 TO 1/249,610.
ALL BEARINGS SHOWN HEREON ARE BASED ON THE NORTH LINE OF THE NW 1/4 OF SEC 1-89-13 BEARING EAST-WEST.

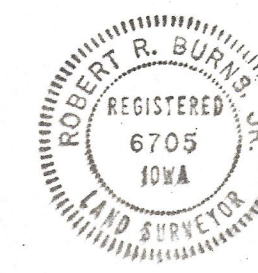

JANUARY 20, 1981
DATE
Robert R. Burns
ROBERT R. BURNS RLS 6705