



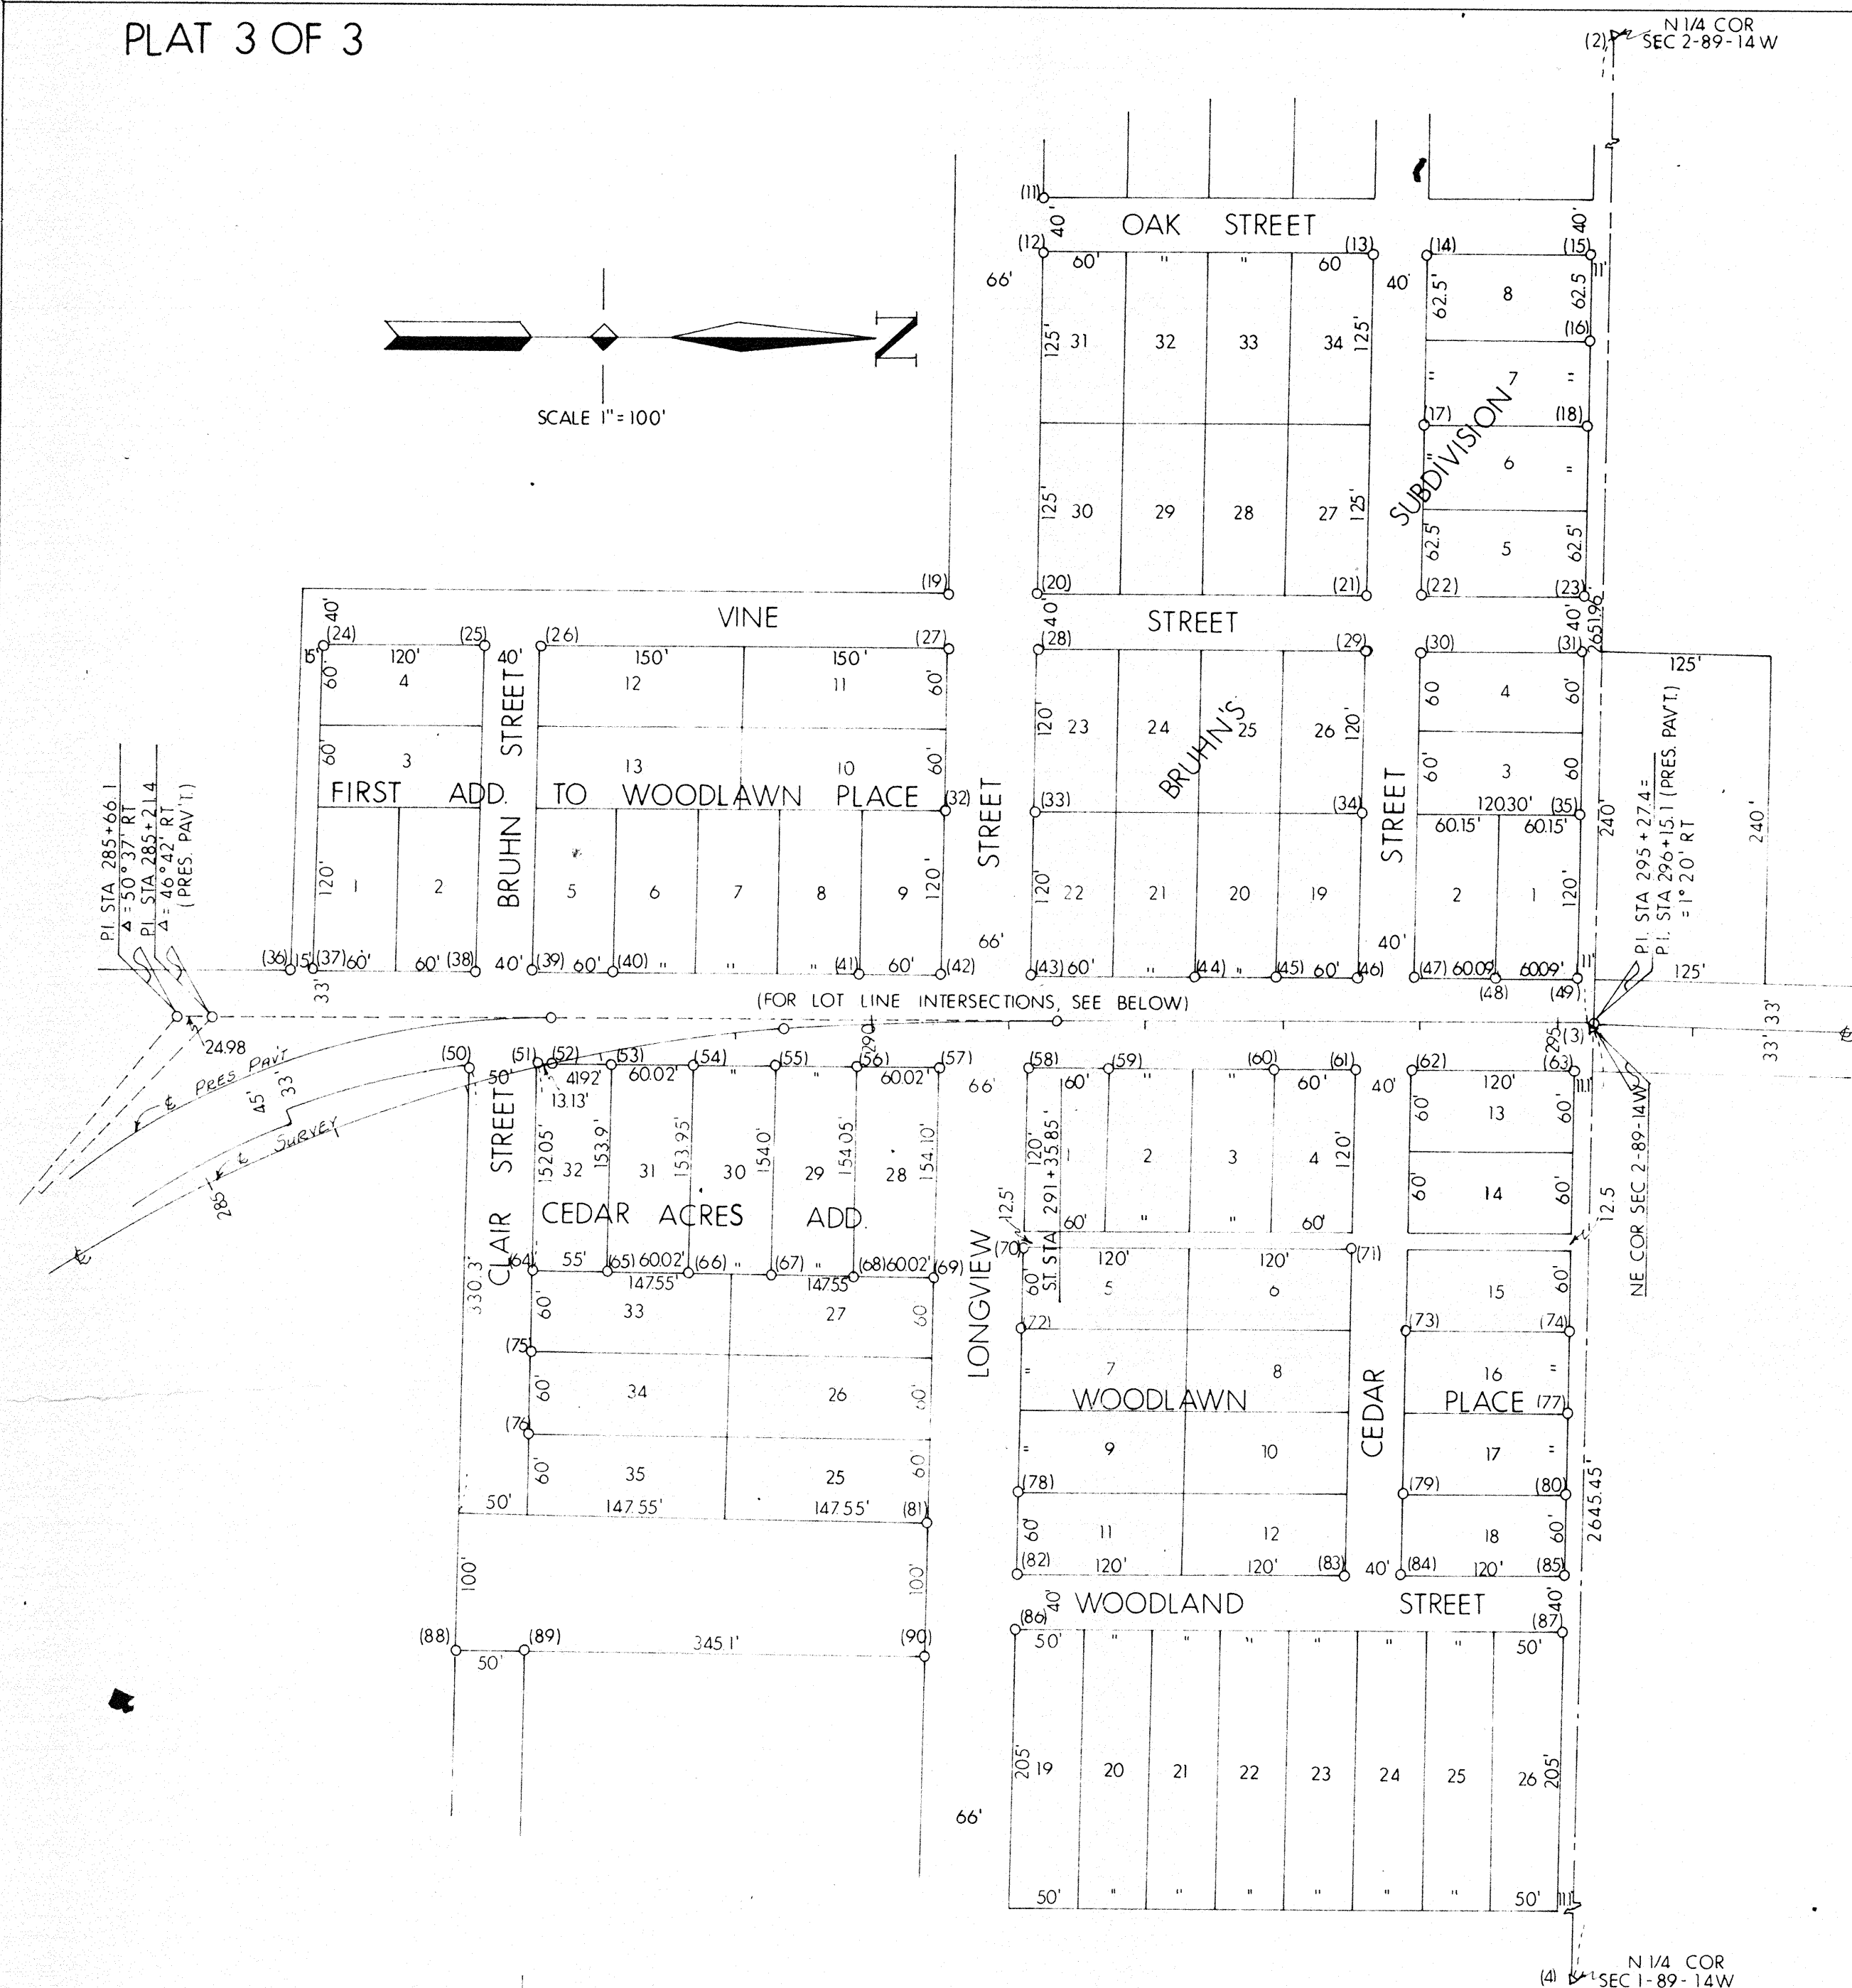

T 90 N





T 89 N

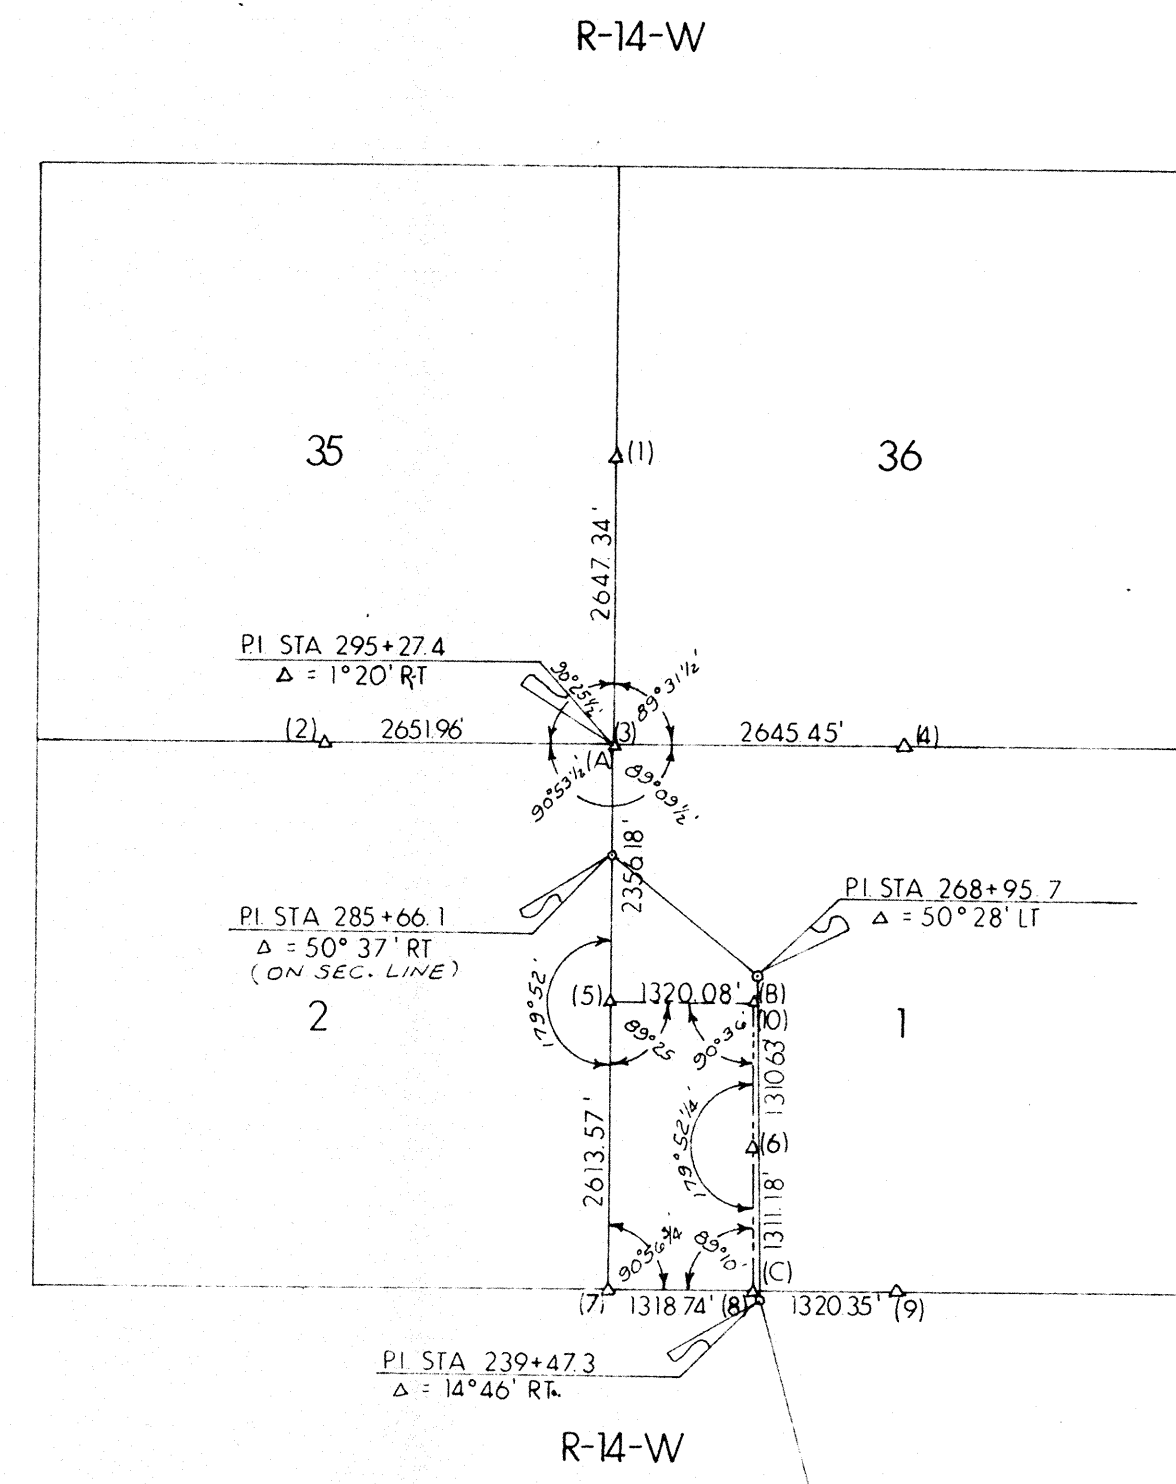

T 90 N

T 89 N

- 10- FOUND GAS PIPE
- 11- FOUND GAS PIPE
- 12- FOUND 1/2" GAS PIPE
- 13- FOUND GAS PIPE
- 14- FOUND GAS PIPE
- 15- FOUND 1/2" GAS PIPE
- 16- FOUND 3/4" GAS PIPE
- 17- FOUND GAS PIPE
- 18- FOUND 3/4" GAS PIPE
- 19- FOUND GAS PIPE
- 20- SET 3/4" GAS PIPE
- 21- FOUND GAS PIPE
- 22- FOUND GAS PIPE
- 23- FOUND 1/2" GAS PIPE
- 24- FOUND GAS PIPE
- 25- FOUND GAS PIPE
- 26- SET 3/4" GAS PIPE
- 27- SET 3/4" GAS PIPE
- 28- SET 3/4" GAS PIPE
- 29- FOUND GAS PIPE
- 30- FOUND GAS PIPE
- 31- SET 3/4" GAS PIPE
- 32- FOUND 3/4" GAS PIPE
- 33- SET 3/4" GAS PIPE
- 34- SET 3/4" GAS PIPE
- 35- SET 3/4" GAS PIPE
- 36- FOUND 1/2" GAS PIPE
- 37- FOUND GAS PIPE
- 38- FOUND GAS PIPE
- 39- FOUND 1/2" GAS PIPE
- 40- FOUND 2 NAILS
- 41- FOUND 1/2" GAS PIPE
- 42- FOUND GAS PIPE
- 43- FOUND GAS PIPE
- 44- FOUND GAS PIPE
- 45- FOUND GAS PIPE
- 46- SET 3/4" GAS PIPE
- 47- SET LEAD PLUG
- 48- SET 3/4" GAS PIPE
- 49- SET 3/4" GAS PIPE
- 50- FOUND 1/2" GAS PIPE
- 51- FOUND 1/2" GAS PIPE
- 52- SET 3/4" GAS PIPE
- 53- FOUND 1/2" GAS PIPE
- 54- FOUND 1/2" GAS PIPE
- 55- FOUND 1/2" GAS PIPE
- 56- FOUND 1/2" GAS PIPE
- 57- FOUND 1" GAS PIPE
- 58- FOUND GAS PIPE
- 59- SET 3/4" GAS PIPE
- 60- SET 3/4" GAS PIPE
- 61- SET 3/4" GAS PIPE
- 62- SET 3/4" GAS PIPE
- 63- SET 3/4" GAS PIPE
- 64- FOUND GAS PIPE
- 65- NOT SEARCHED FOR
- 66- NOT SEARCHED FOR
- 67- NOT SEARCHED FOR
- 68- NOT SEARCHED FOR
- 69- FOUND 3/4" GAS PIPE
- 70- SET 3/4" GAS PIPE
- 71- SET 3/4" GAS PIPE
- 72- FOUND GAS PIPE
- 73- FOUND 3/4" GAS PIPE
- 74- SET 3/4" GAS PIPE
- 75- FOUND GAS PIPE
- 76- FOUND GAS PIPE
- 77- FOUND 1" GAS PIPE
- 78- FOUND GAS PIPE
- 79- FOUND 1" GAS PIPE
- 80- FOUND 1" GAS PIPE
- 81- FOUND GAS PIPE
- 82- FOUND 1/2" GAS PIPE
- 83- SET 3/4" GAS PIPE
- 84- FOUND 3/4" GAS PIPE
- 85- FOUND 3/4" GAS PIPE
- 86- FOUND 1/2" GAS PIPE
- 87- FOUND 3/4" GAS PIPE
- 88- FOUND GAS PIPE
- 89- FOUND GAS PIPE
- 90- FOUND GAS PIPE

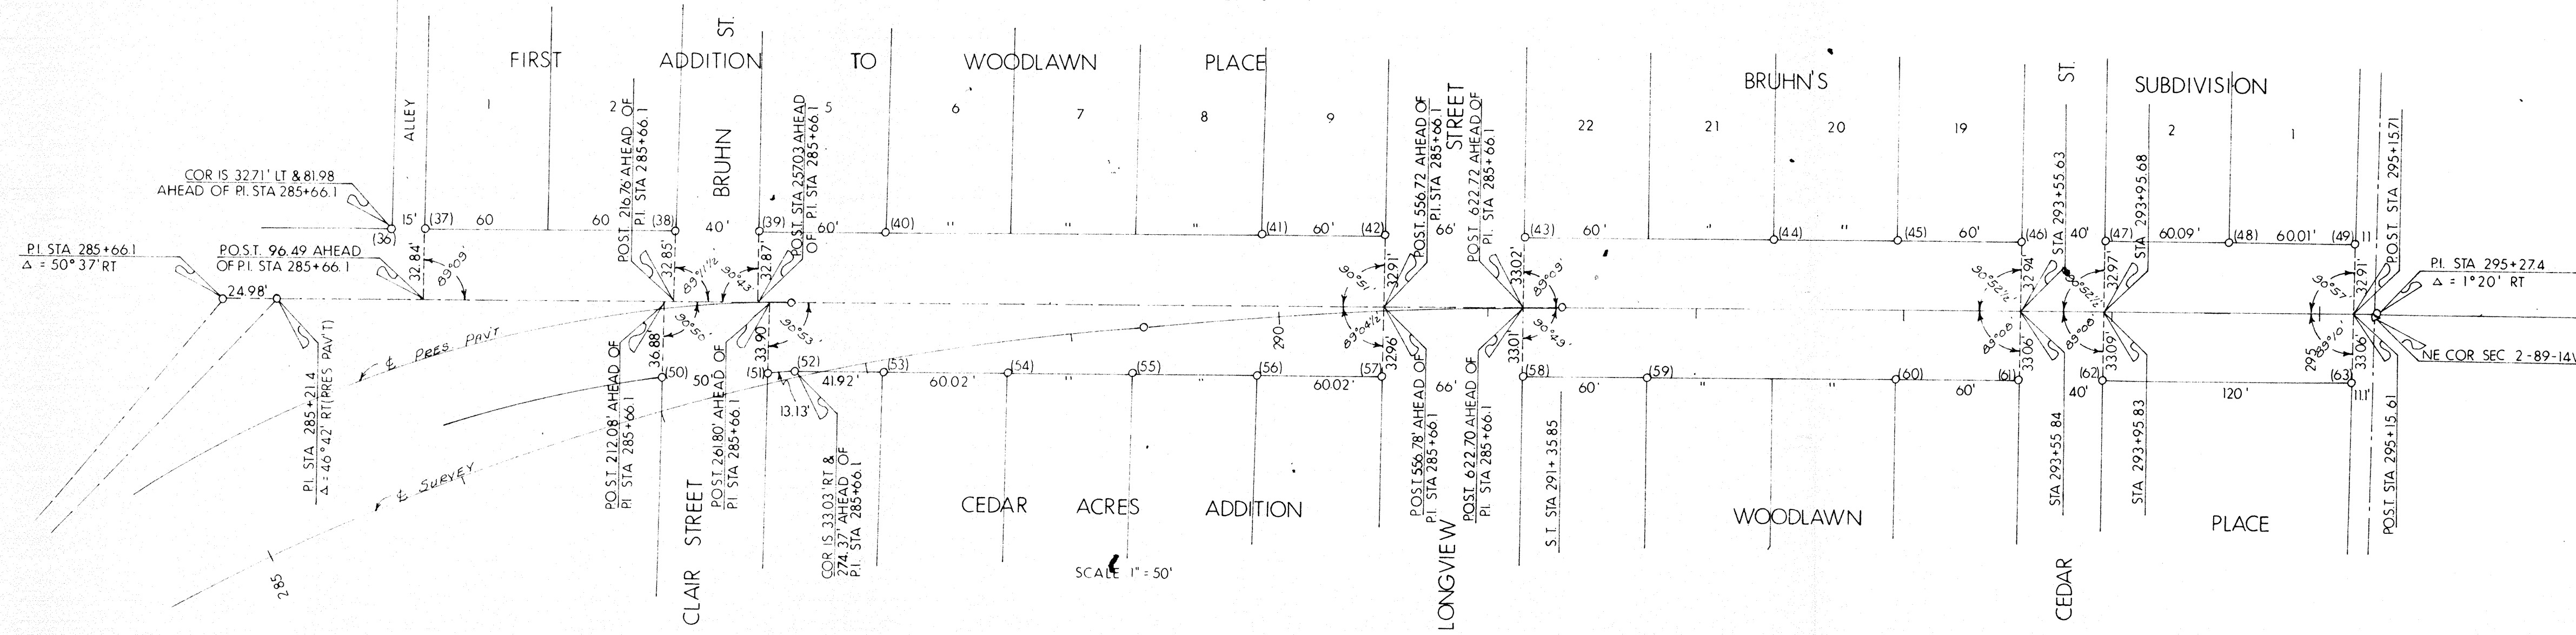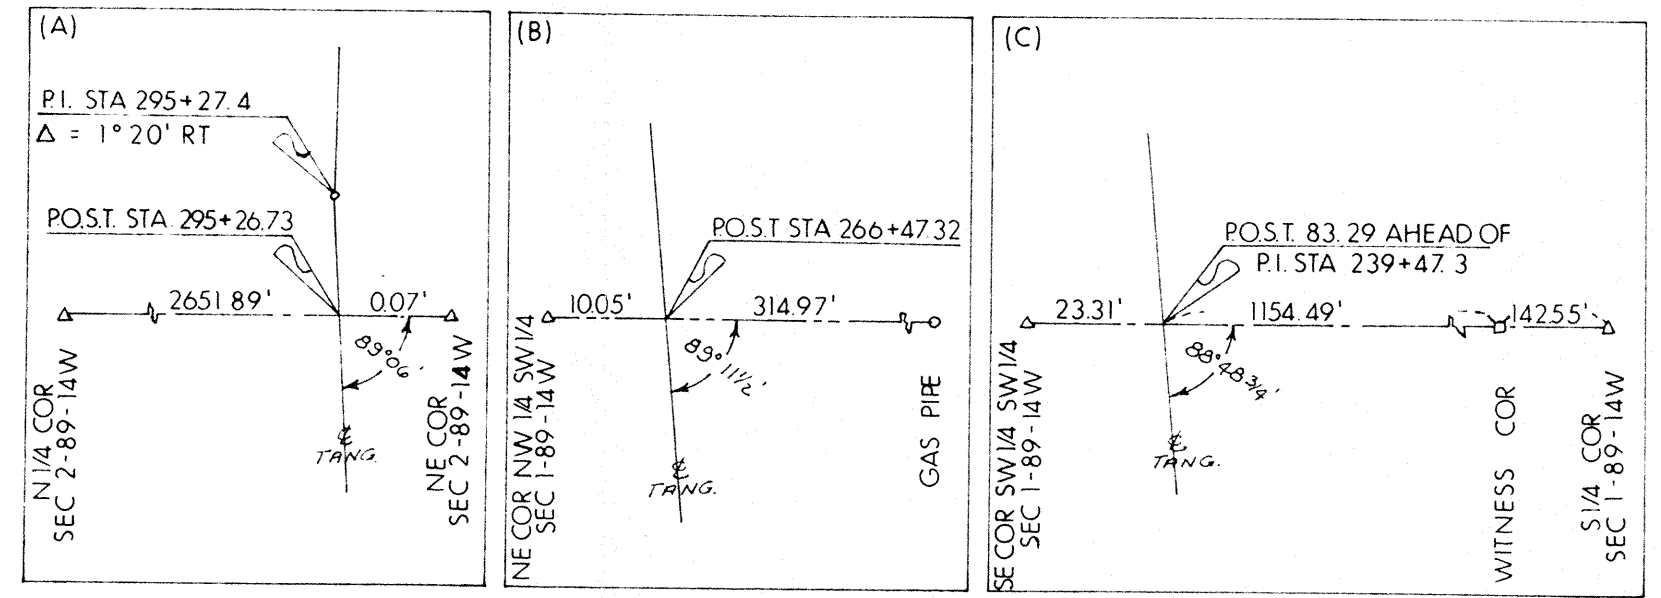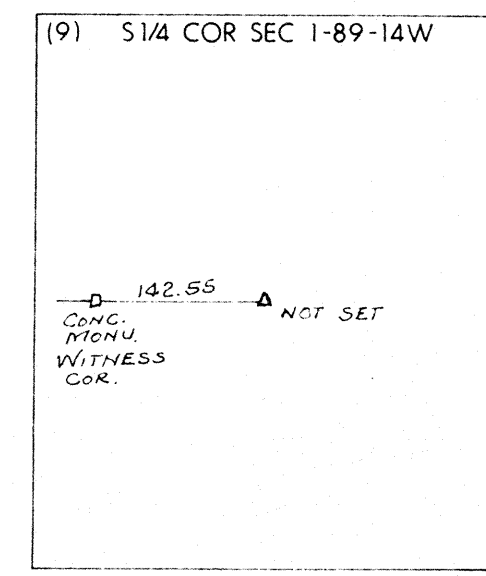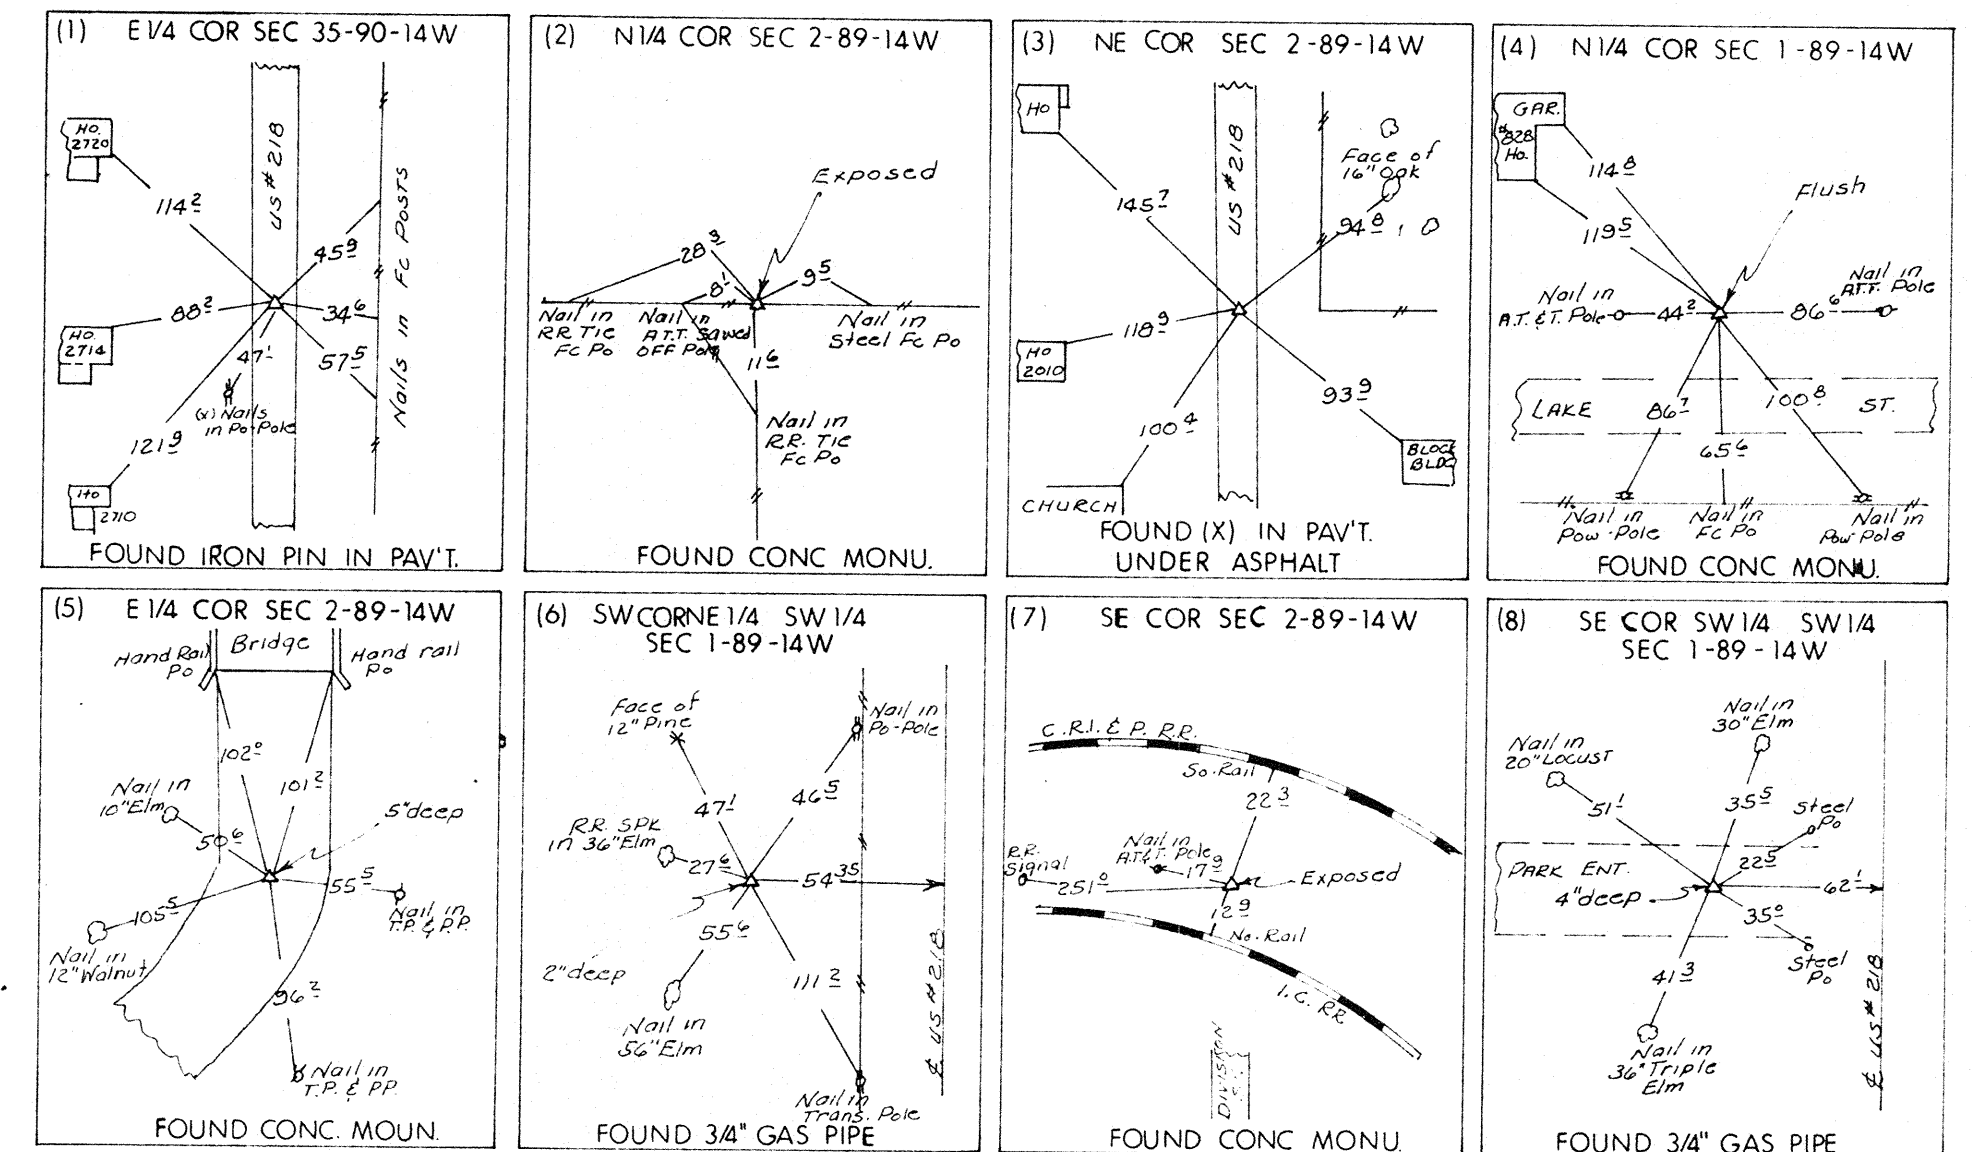

LAND & LOT CORNER SURVEY
T-89&90-N R-14-W
MADE FOR
IOWA STATE HIGHWAY COMMISSION FOR THE
PURPOSE OF R.O.W. DESCRIPTIONS ON U.S. HIGHWAY
NO. 218 NORTH OF CEDAR FALLS.
MADE BY
MARION L. MILLER R.L.S. NO 3960
BLACK HAWK COUNTY UN-218-7(3)-41-07
SEPT.-NOV. 1967

ALL DISTANCES WERE MEASURED CAREFULLY AND MAY NOT AGREE WITH
ROAD SURVEY STATIONING
FOR COMPLETE INFORMATION, SEE FIELD NOTES ON FILE IN AMES
OFFICE.

I HEREBY CERTIFY THAT THIS PLAT IS A TRUE REPRESENTATION OF
A SURVEY MADE BY ME, ASSISTED BY R. F. POPELKA, W. M. MYERS, D. W.
GUGG, D. A. SPARKS AND R. D. LEDGER. ALL DULY SWORN AND IS
CORRECT TO THE BEST OF MY KNOWLEDGE.

SIGNED: Dec. 4, 1967

Marion L. Miller
MARION L. MILLER R.L.S. NO 3960