
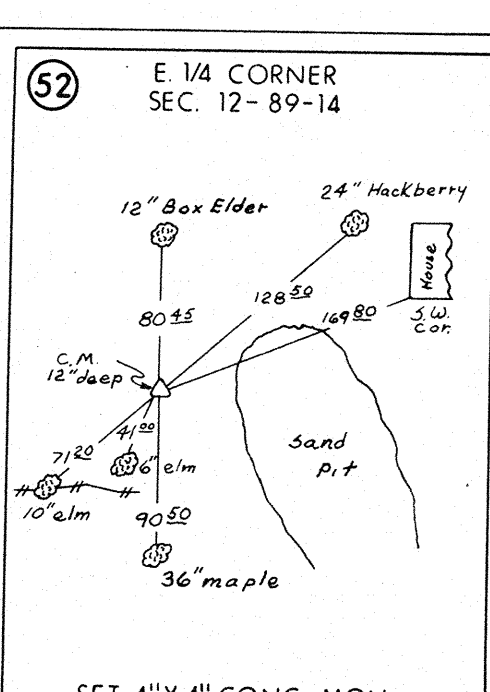
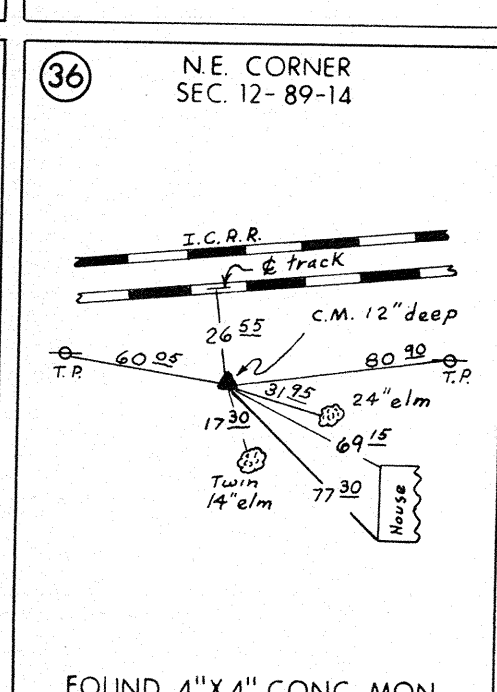
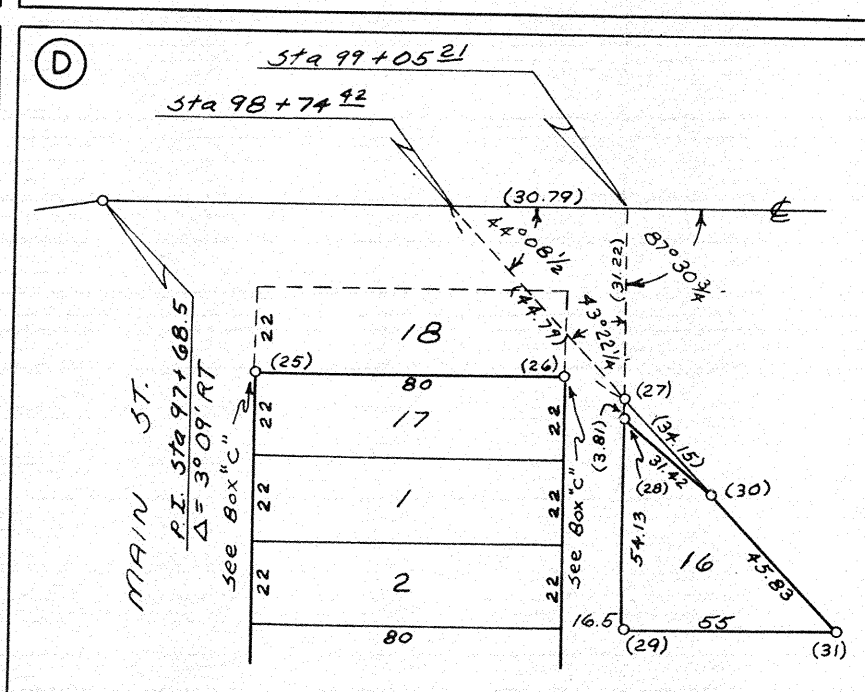
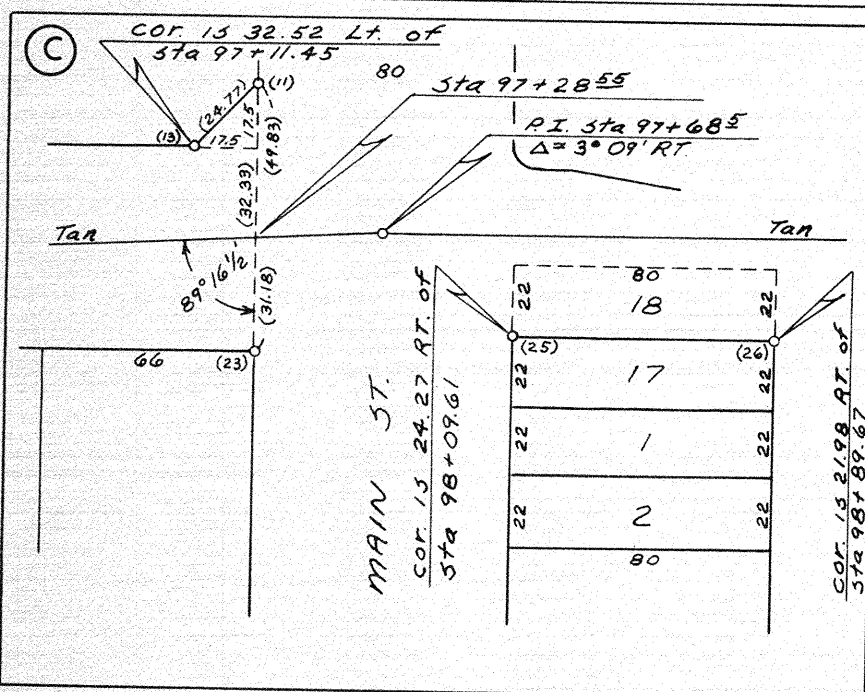
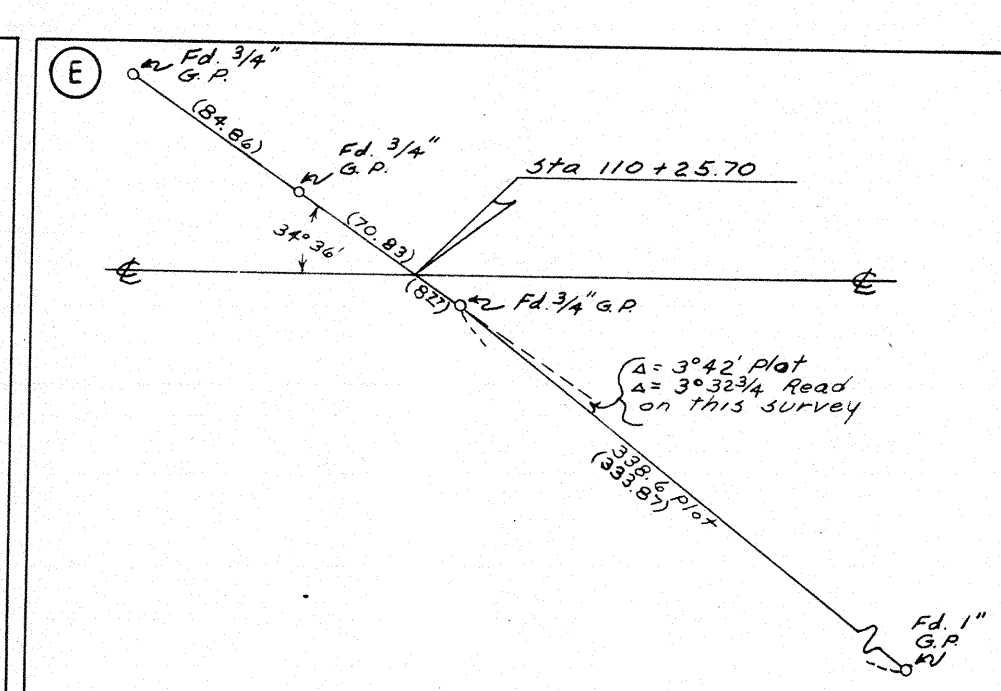
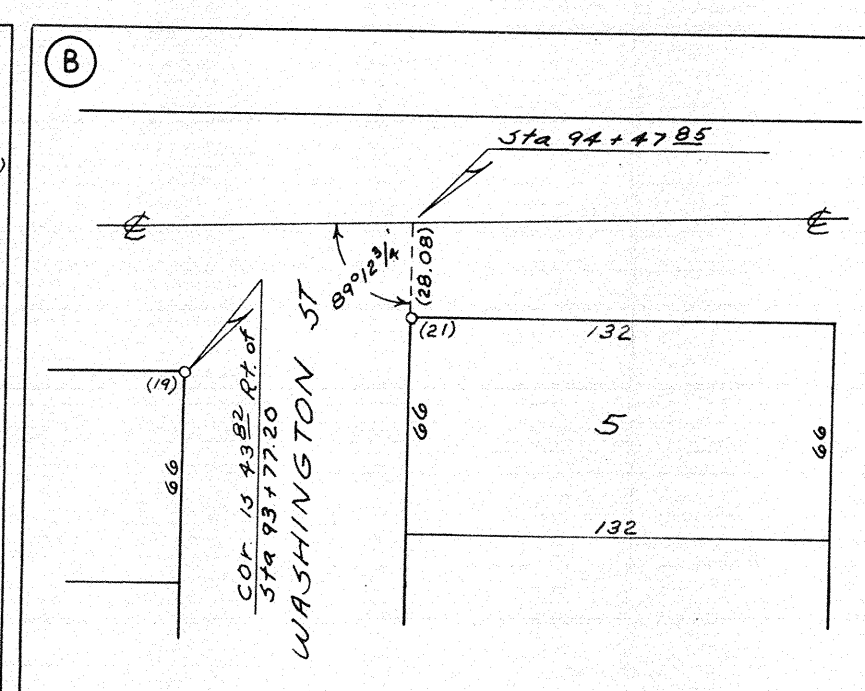
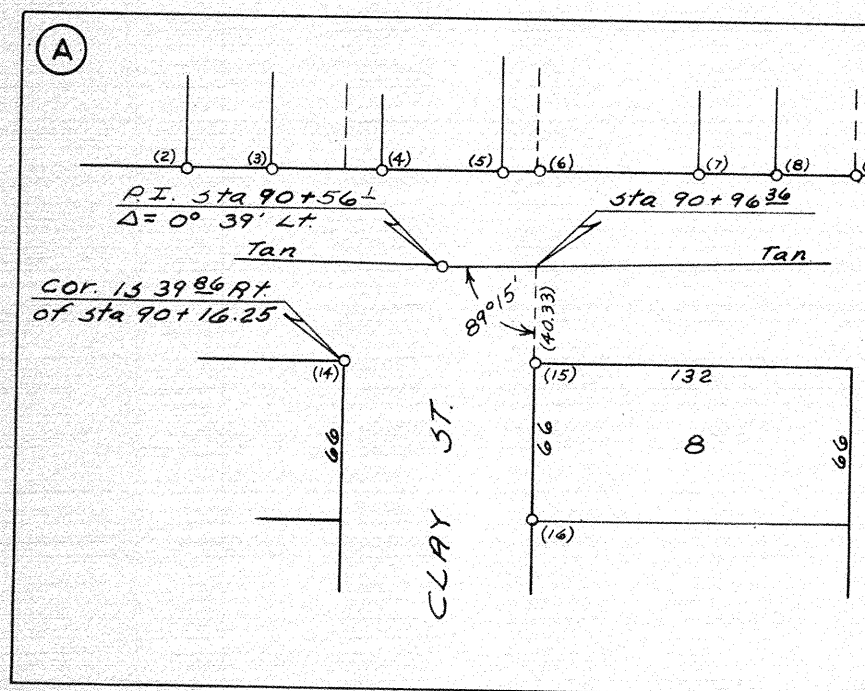


PART OF CEDAR FALLS

SCALE: 1" = 100'

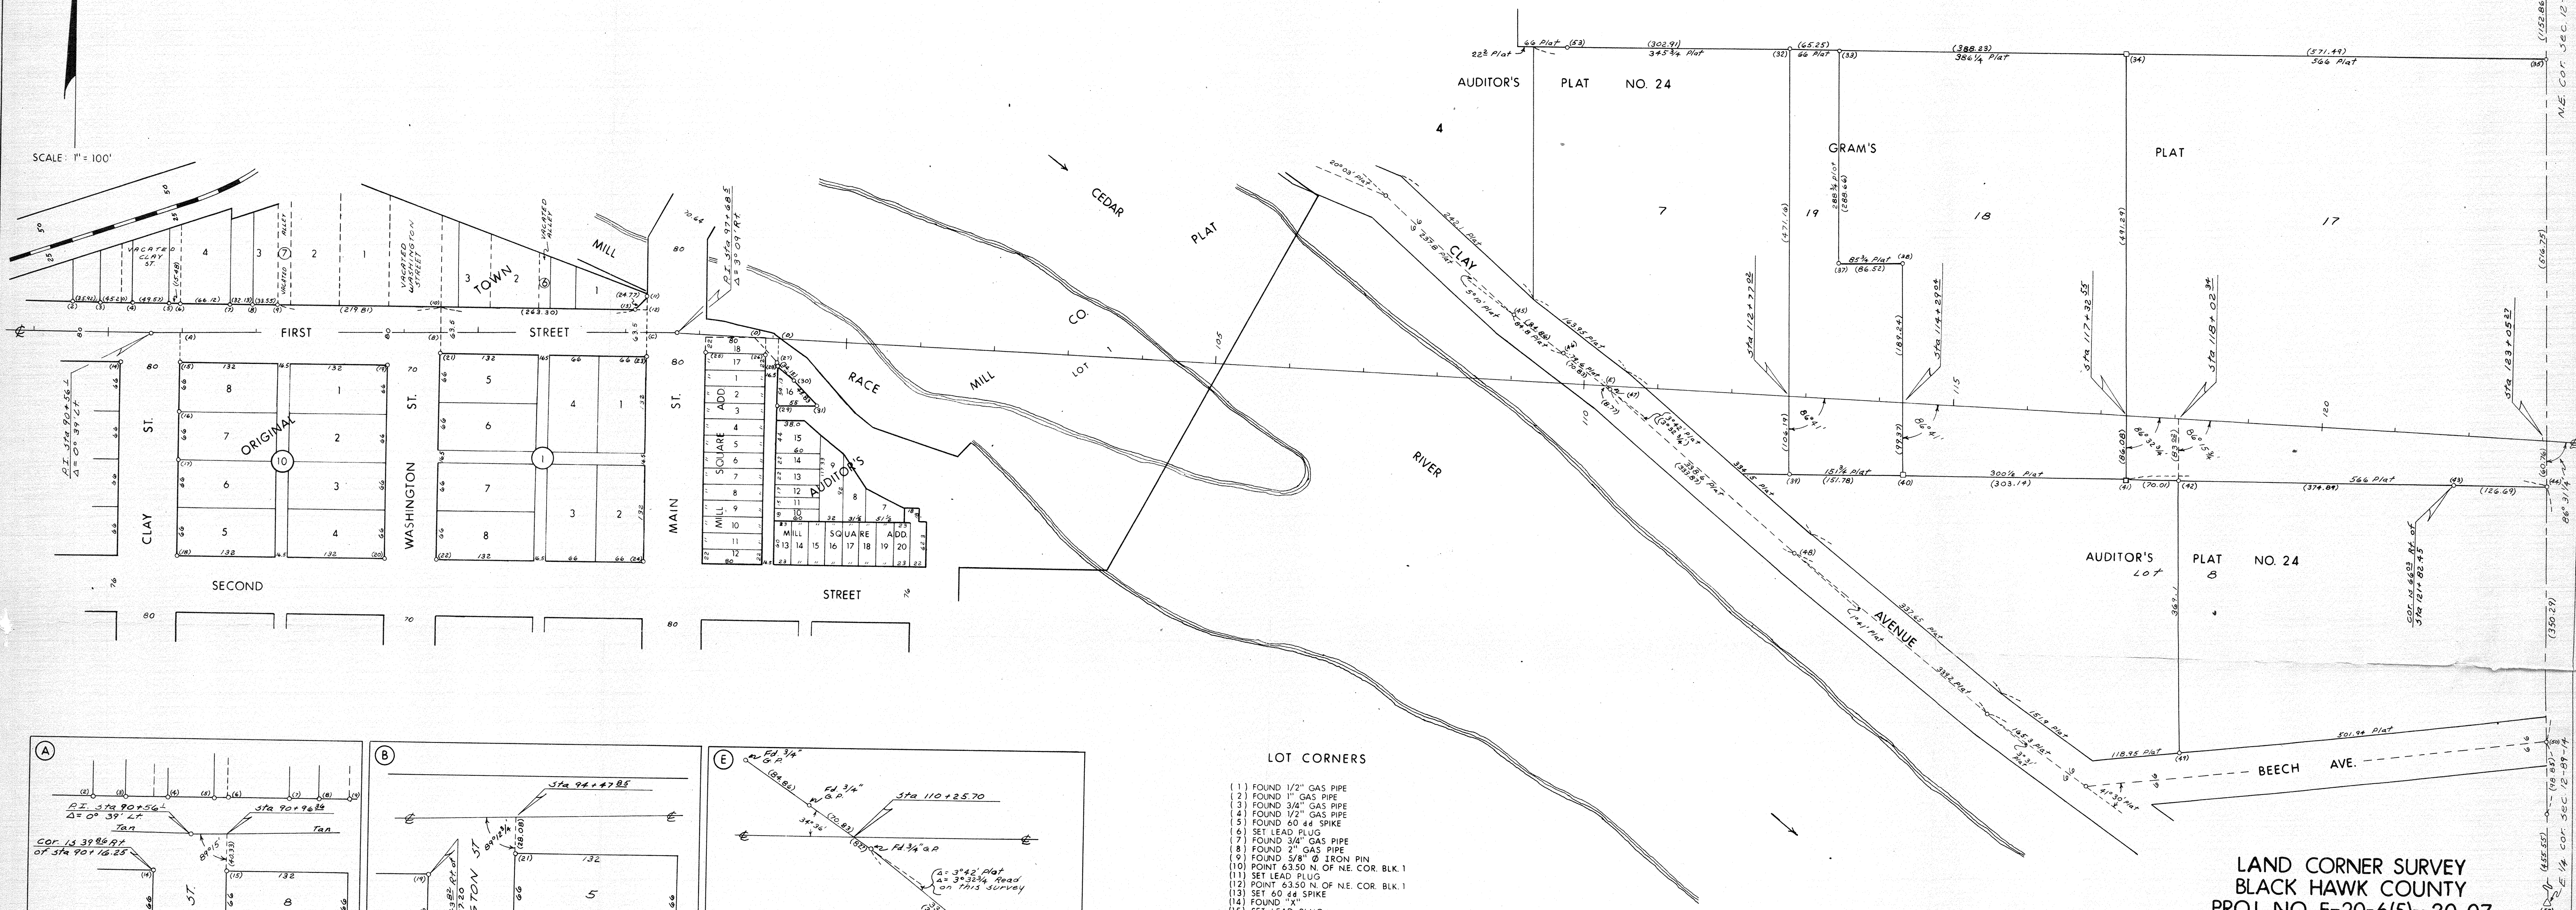

LOT CORNERS

- (1) FOUND 1/2" GAS PIPE
- (2) FOUND 1" GAS PIPE
- (3) FOUND 3/4" GAS PIPE
- (4) FOUND 1/2" GAS PIPE
- (5) FOUND 60 # SPIKE
- (6) SET LEAD PLUG
- (7) FOUND 3/4" GAS PIPE
- (8) FOUND 2" GAS PIPE
- (9) FOUND 5/8" Ø IRON PIN
- (10) POINT 63.50 N. OF NE. COR. BLK. 1
- (11) SET LEAD PLUG
- (12) POINT 63.50 N. OF NE. COR. BLK. 1
- (13) SET 60 # SPIKE
- (14) FOUND "X"
- (15) SET LEAD PLUG
- (16) FOUND 3/8" GAS PIPE
- (17) FOUND 3/8" GAS PIPE
- (18) FOUND 1/2" GAS PIPE
- (19) COR. BLD. IS BLK. COR.
- (20) SET LEAD PLUG
- (21) SET 1/2" Ø IRON PIN
- (22) SET 60 # SPIKE
- (23) NE. COR. BLD. IS BLK. COR.
- (24) CUT "X"
- (25) SET LEAD PLUG
- (26) FOUND 1/2" Ø IRON PIN
- (27) SET LEAD PLUG
- (28) FOUND 3/4" GAS PIPE
- (29) FOUND 1/2" GAS PIPE
- (30) FOUND 1/2" GAS PIPE
- (31) FOUND 1/2" GAS PIPE
- (32) FOUND 4" Ø CONC. MON.
- (33) FOUND 3/4" GAS PIPE
- (34) FOUND LIMESTONE
- (35) SET 3/4" GAS PIPE
- (36) FOUND 4" X 4" CONC. MON.
- (37) SET 3/4" GAS PIPE
- (38) SET 3/4" GAS PIPE
- (39) FOUND 4" Ø CONC. MON.
- (40) FOUND LIMESTONE
- (41) FOUND GRANITE
- (42) FOUND 3/4" GAS PIPE
- (43) FOUND 3/4" GAS PIPE
- (44) SET 3/4" GAS PIPE
- (45) FOUND 3/4" GAS PIPE
- (46) FOUND 3/4" GAS PIPE
- (47) FOUND 3/4" GAS PIPE
- (48) FOUND 1" GAS PIPE
- (49) FOUND 1/2" GAS PIPE
- (50) FOUND 3/4" GAS PIPE
- (51) FOUND 1" GAS PIPE
- (52) SET 4" X 4" CONC. MON.
- (53) FOUND 3/4" GAS PIPE

NOTE:
DISTANCES SHOWN IN PARENTHESES
WERE MEASURED ON THIS SURVEY.


LAND CORNER SURVEY BLACK HAWK COUNTY PROJ. NO. F-20-6(5)--20-07 T-89N R-14W

MADE FOR
IOWA STATE HIGHWAY COMMISSION
FOR THE PURPOSE OF R.O.W. DESCRIPTION
ALONG RELOCATION U.S. NO. 20 IN
CEDAR FALLS AND WATERLOO
BY
MARION L. MILLER R.L.S. NO. 3960
DEC. 1969 TO FEB. 1970

ALL DISTANCES WERE MEASURED CAREFULLY AND MAY
NOT AGREE WITH ROAD SURVEY STATIONING.

I HEREBY CERTIFY THAT THIS PLAT IS A TRUE
REPRESENTATION OF A SURVEY MADE BY ME, ASSISTED BY
R.R. CARLSON, L.D. MC GYNN, WM. M. BROWN, D. L. HUTCHINS, AND
D.L. OLSON, ALL DULY SWORN, AND IS CORRECT TO THE BEST OF
MY KNOWLEDGE.

SIGNED: March 31, 1970

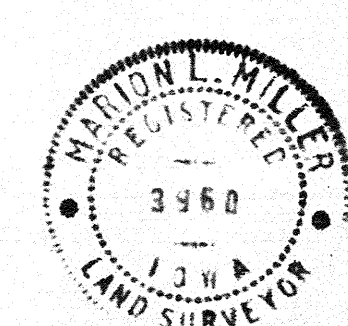

Marion L. Miller
MARION L. MILLER R.L.S. NO. 3960