


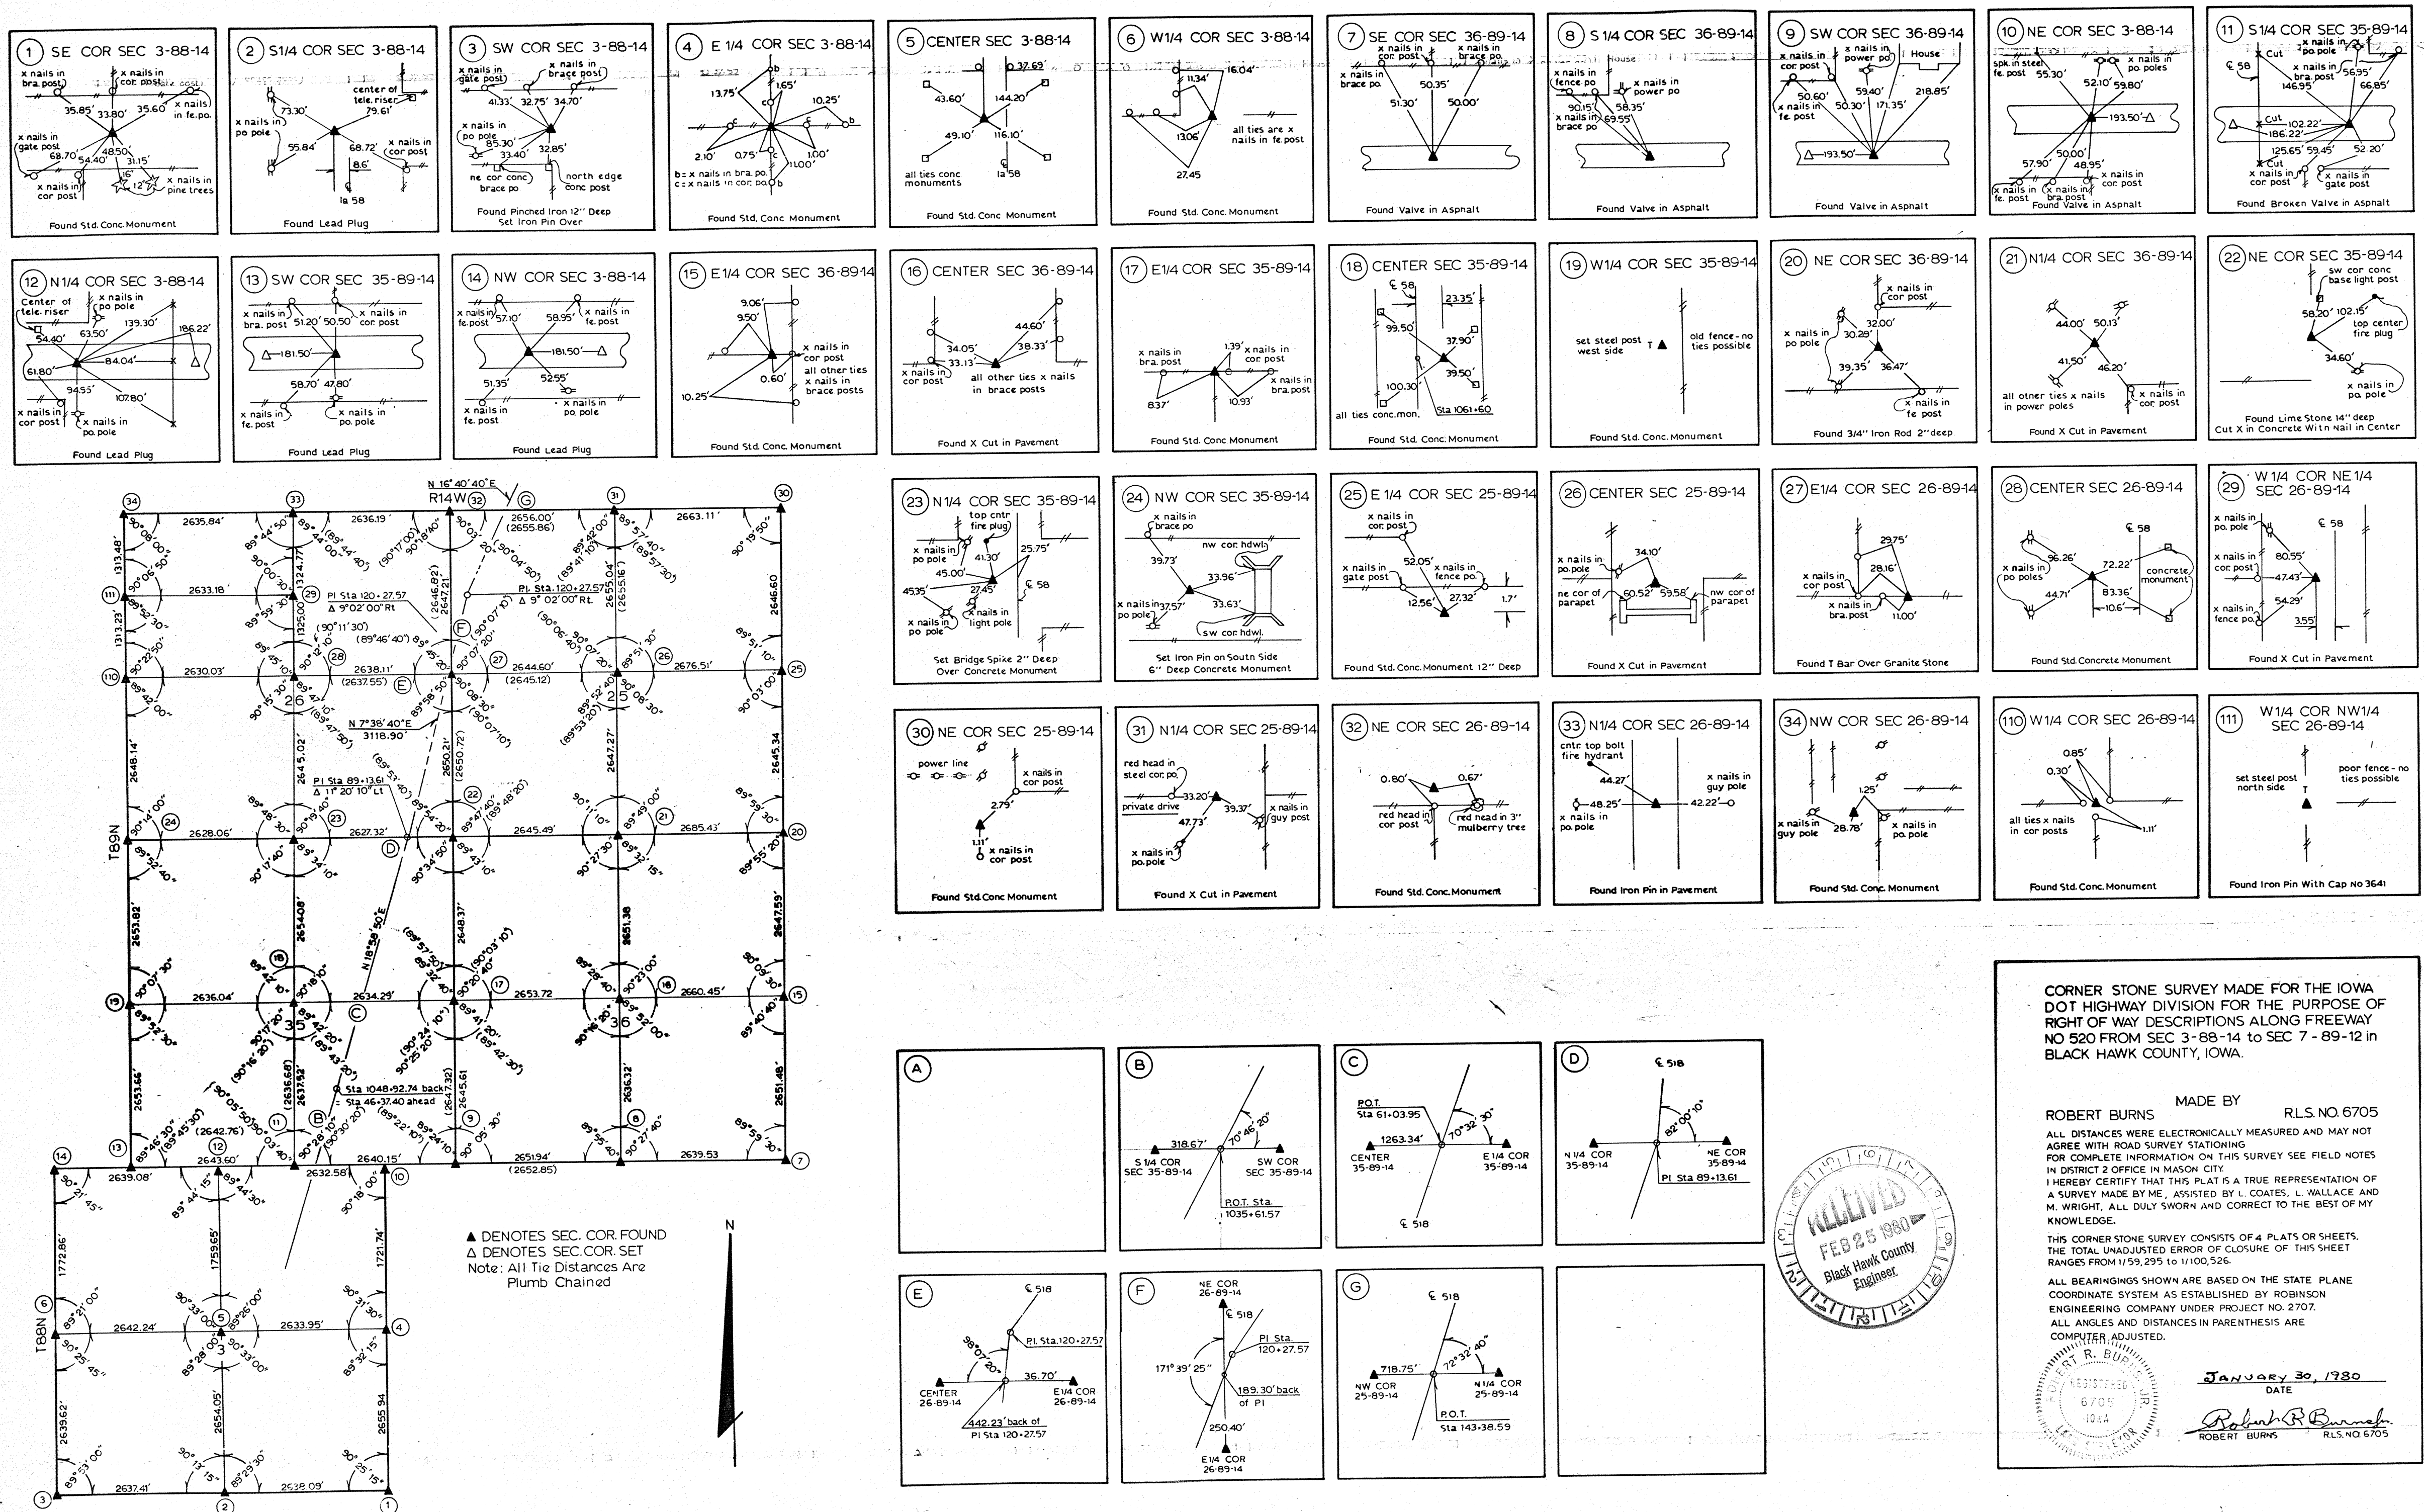

CORNER STONE SURVEY MADE FOR THE IOWA DOT HIGHWAY DIVISION FOR THE PURPOSE OF RIGHT OF WAY DESCRIPTIONS ALONG FREEWAY NO 520 FROM SEC 3-88-14 TO SEC 7-89-12 IN BLACK HAWK COUNTY, IOWA.

MADE BY
 ROBERT BURNS RLS. NO. 6705

ALL DISTANCES WERE ELECTRONICALLY MEASURED AND MAY NOT AGREE WITH ROAD SURVEY STATIONING FOR COMPLETE INFORMATION ON THIS SURVEY SEE FIELD NOTES IN DISTRICT 2 OFFICE IN MASON CITY. I HEREBY CERTIFY THAT THIS PLAT IS A TRUE REPRESENTATION OF A SURVEY MADE BY ME, ASSISTED BY L. COATES, L. WALLACE AND M. WRIGHT, ALL DULY SWORN AND CORRECT TO THE BEST OF MY KNOWLEDGE.

THIS CORNER STONE SURVEY CONSISTS OF 4 PLATS OR SHEETS. THE TOTAL UNADJUSTED ERROR OF CLOSURE OF THIS SHEET RANGES FROM 1/59,295 TO 1/100,526.

ALL BEARINGS SHOWN ARE BASED ON THE STATE PLANE COORDINATE SYSTEM AS ESTABLISHED BY ROBINSON ENGINEERING COMPANY UNDER PROJECT NO. 2707. ALL ANGLES AND DISTANCES IN PARENTHESIS ARE COMPUTER ADJUSTED.

REGISTERED
 6705
 1044
 Robert R. Burns
 ROBERT BURNS RLS. NO. 6705
 JANUARY 30, 1980
 DATE

