
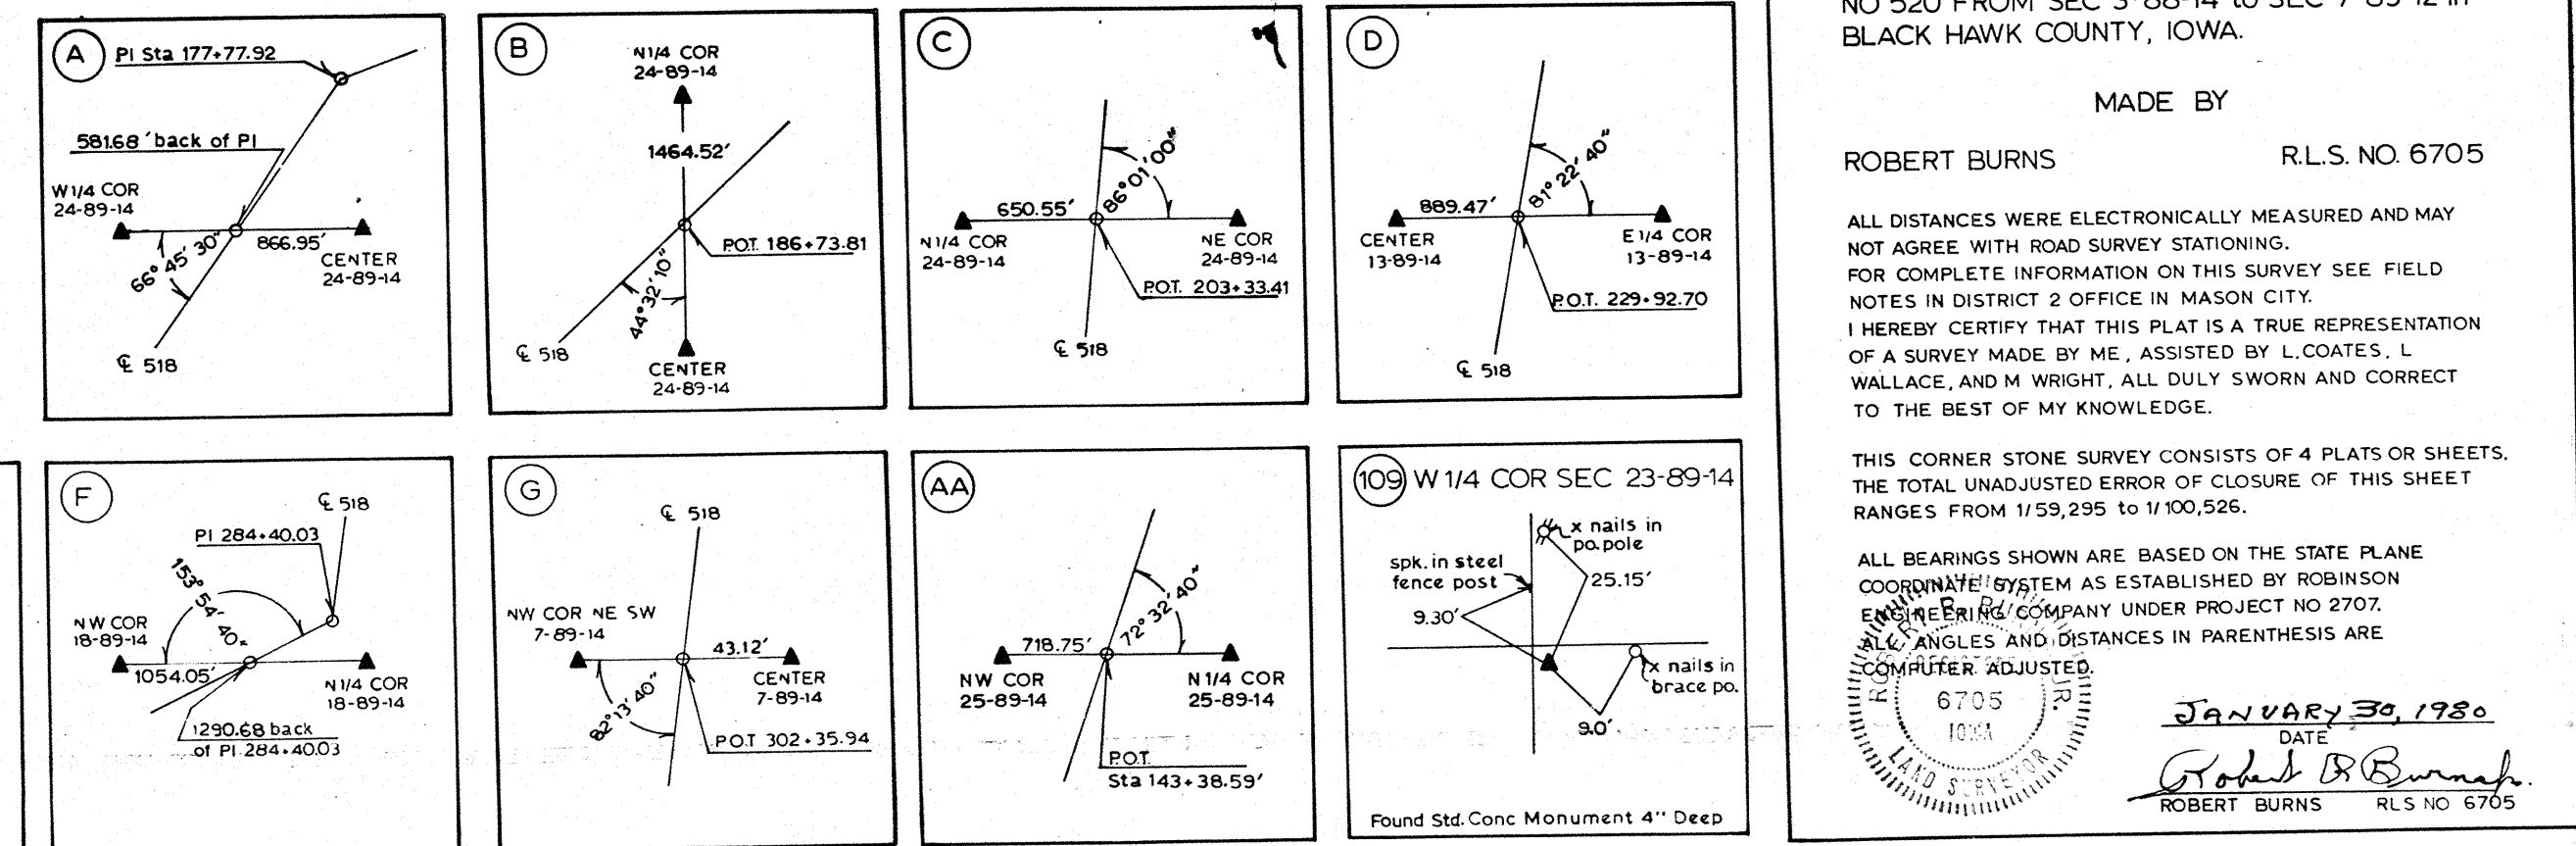
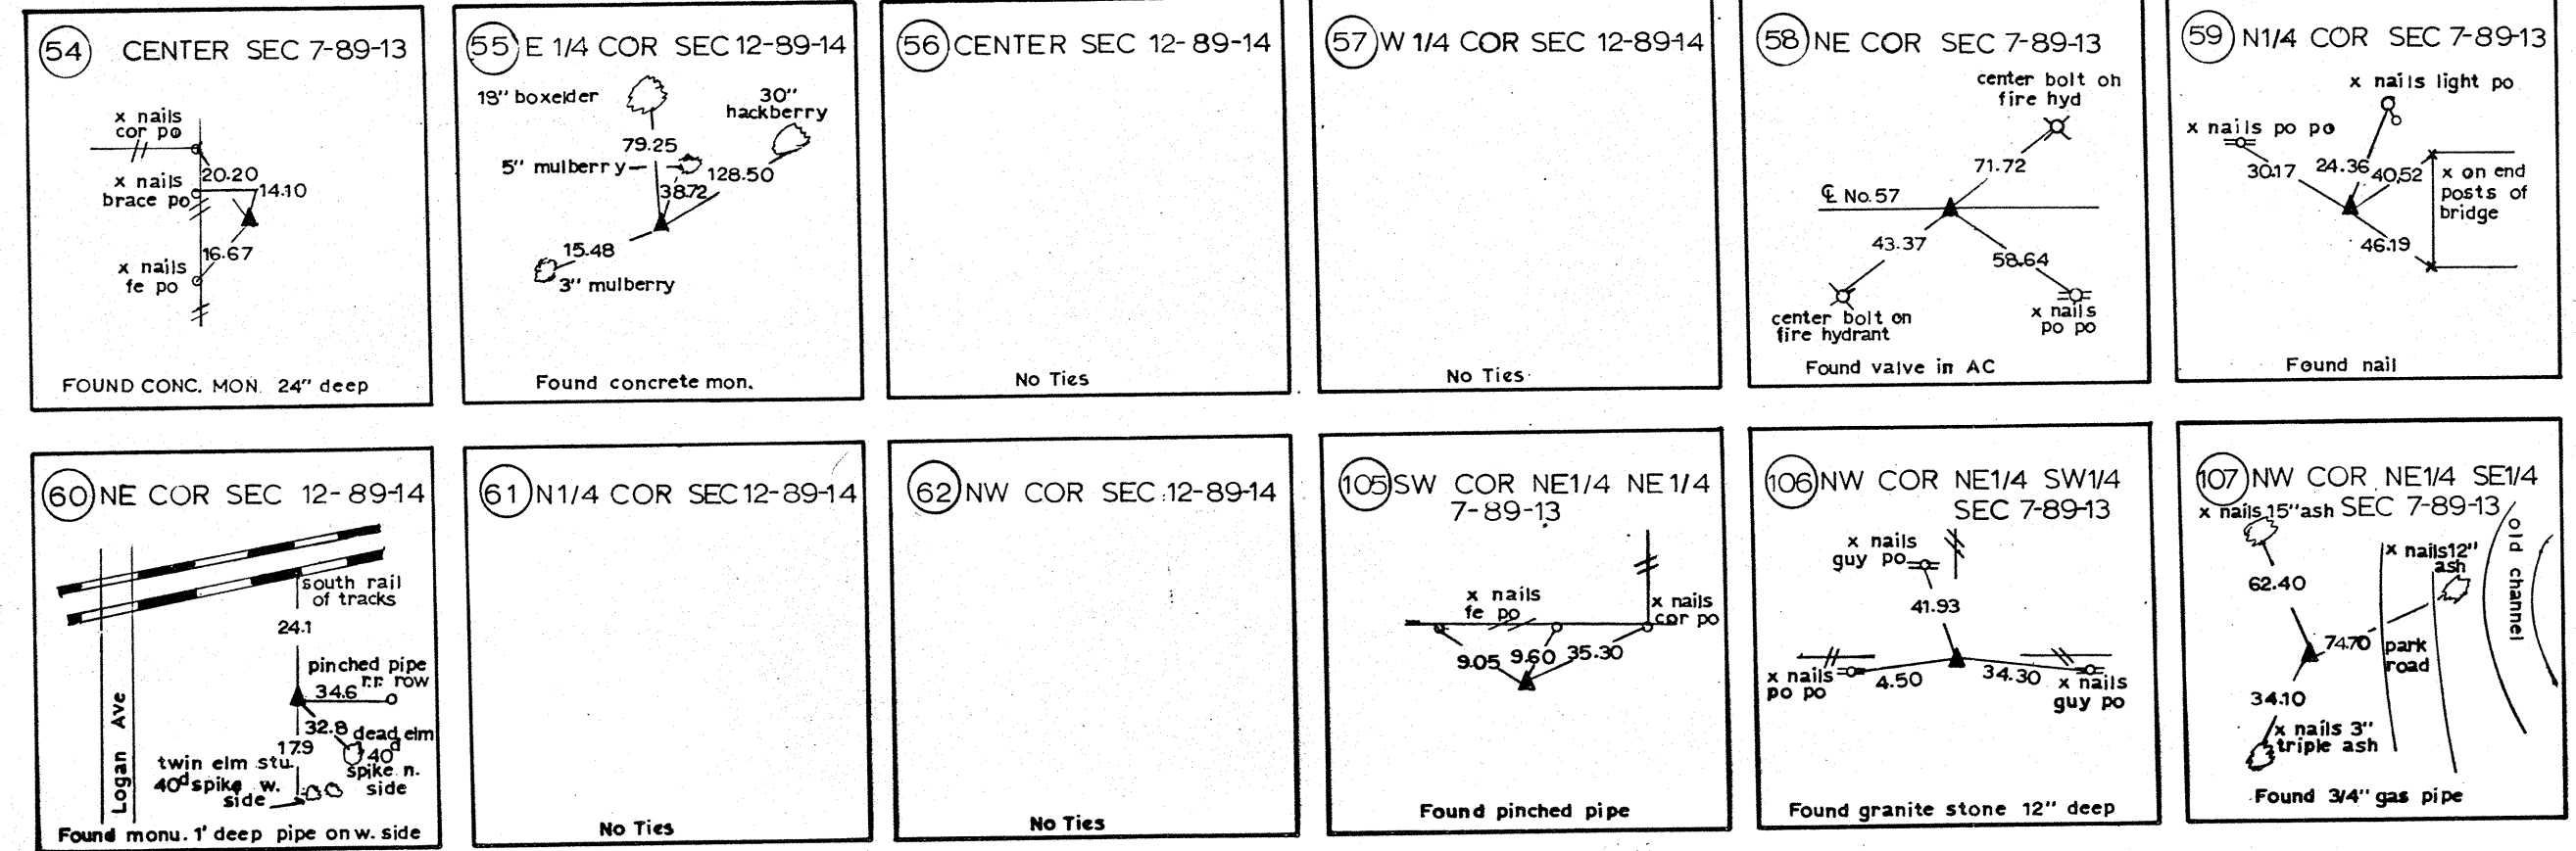


▲ DENOTES SEC. COR. FOUND
 ▲ DENOTES SEC. COR. SET
 Note: All Tie Distances Are
 Plumb Chained.
 See Plats 3&4 for
 More Detail.

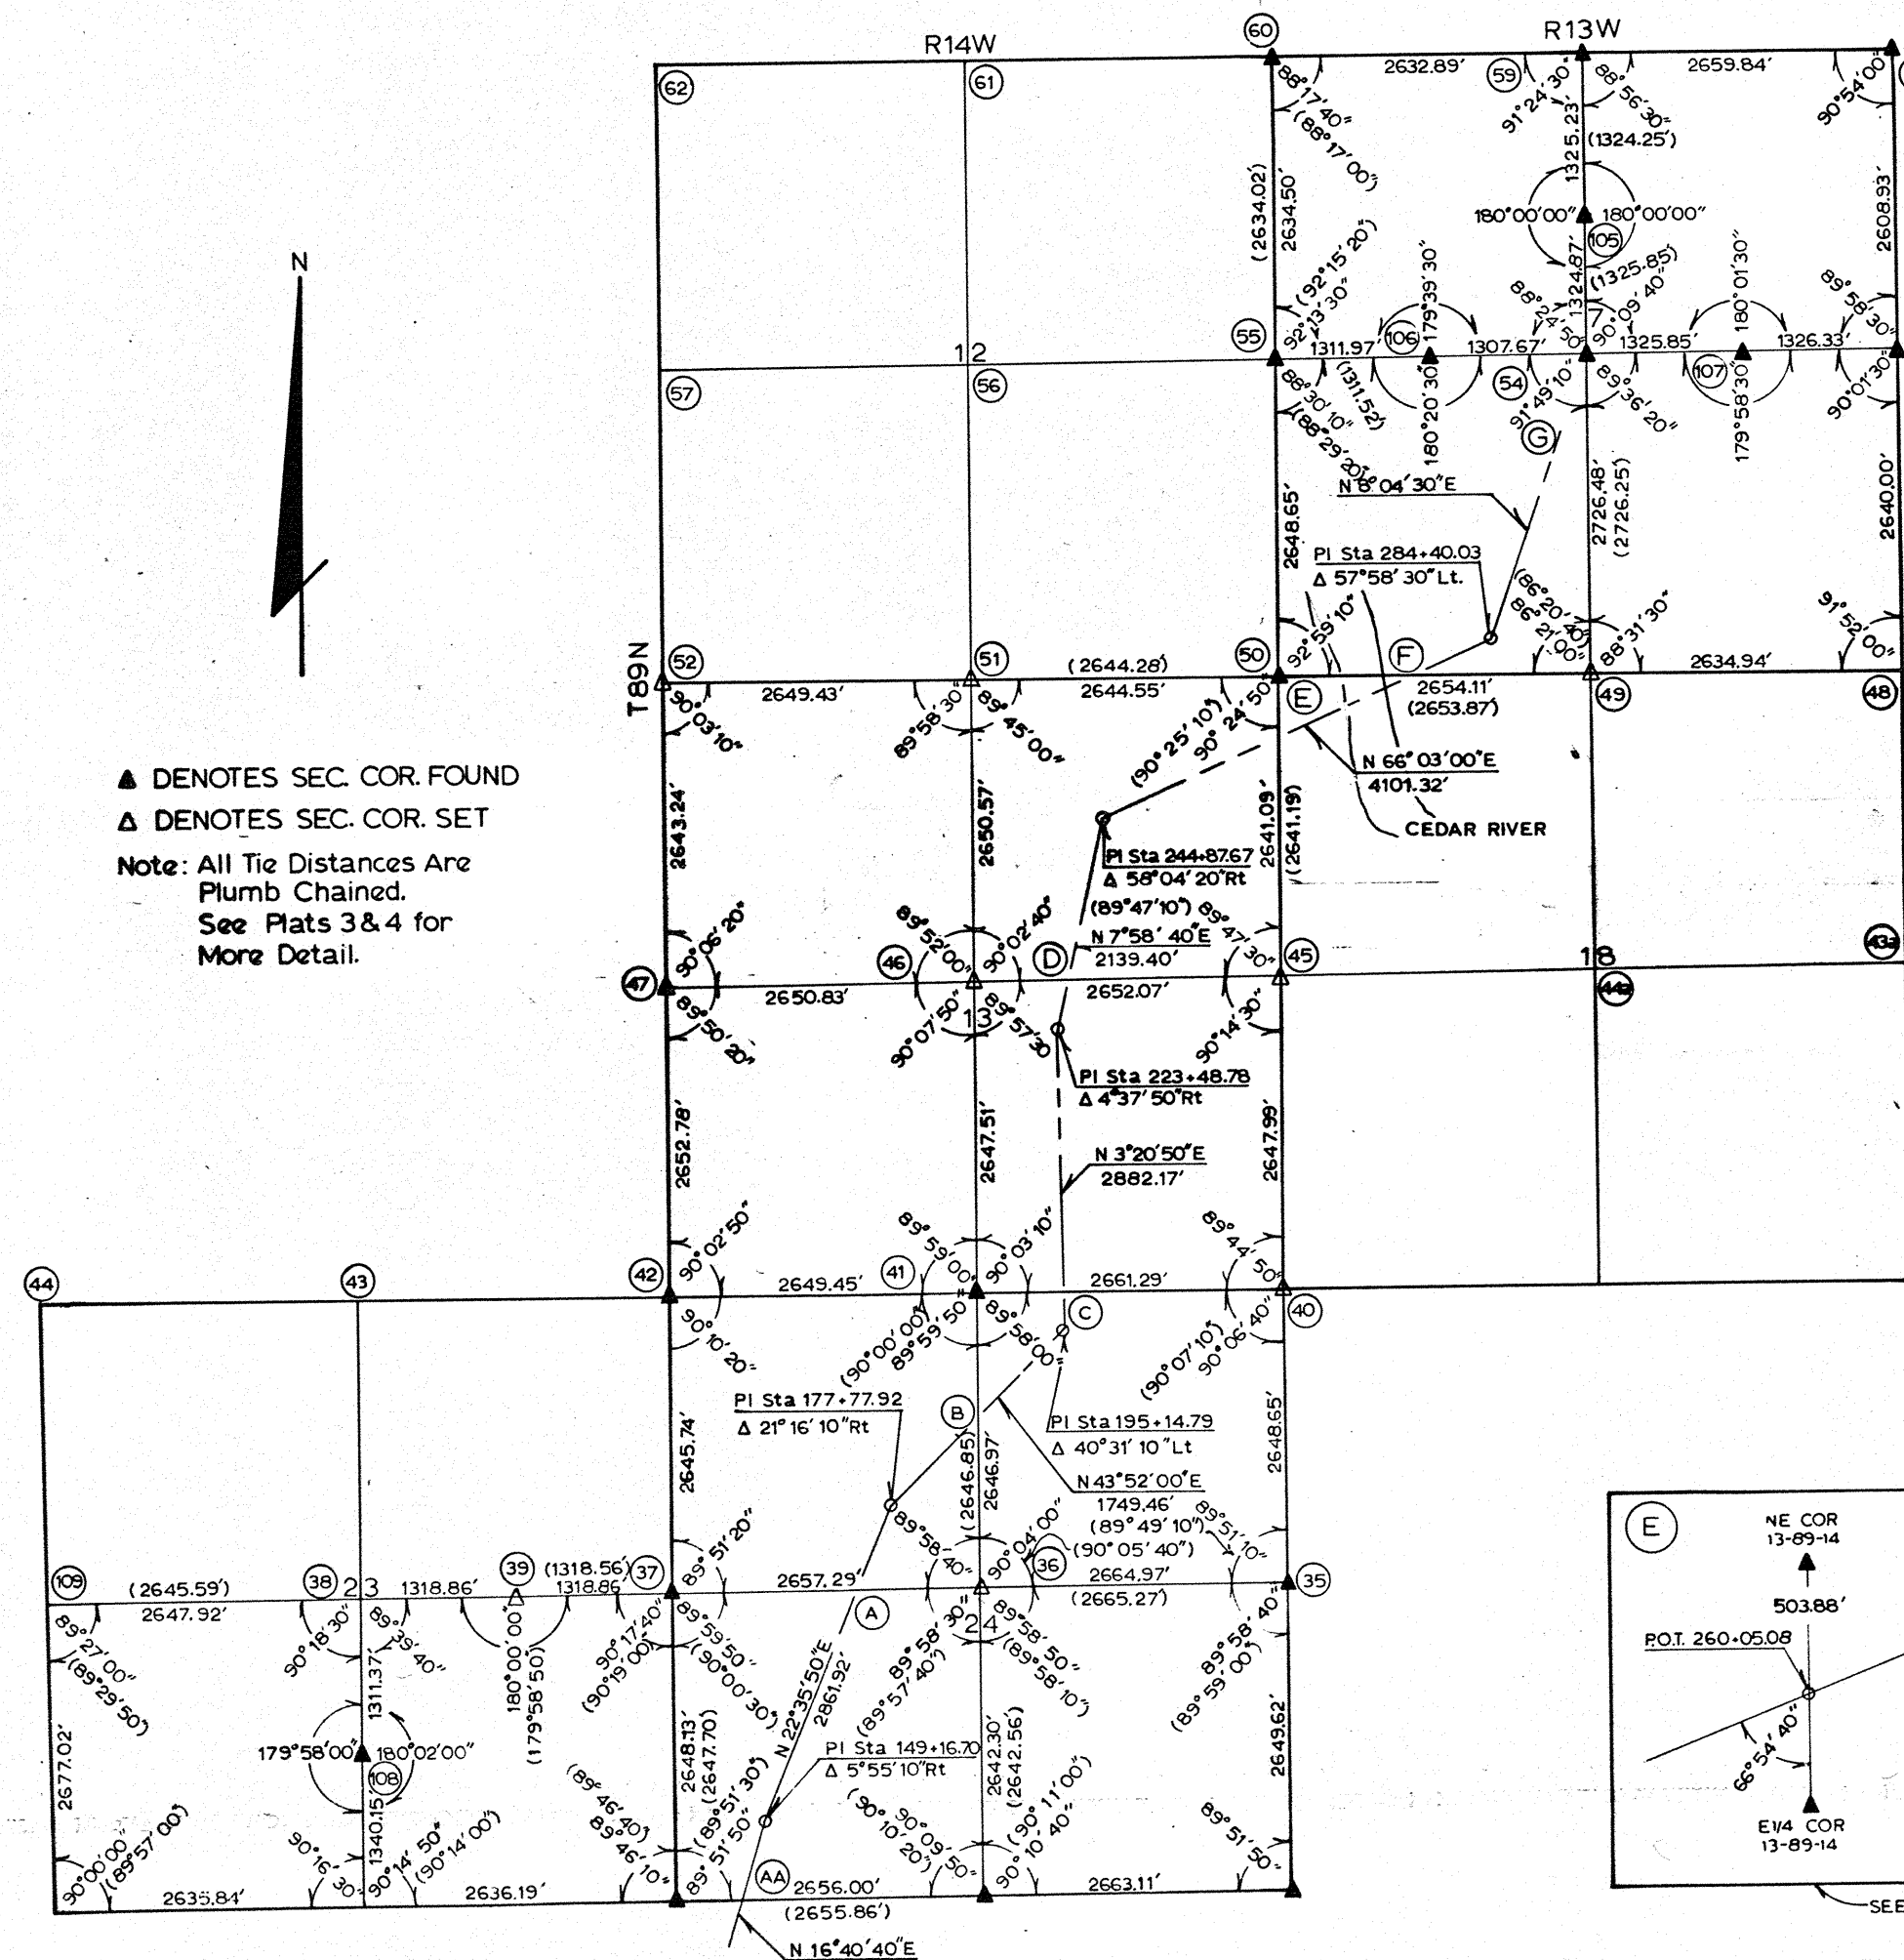

CORNER STONE SURVEY MADE FOR THE IOWA
 DOT HIGHWAY DIVISION FOR THE PURPOSE OF
 RIGHT OF WAY DESCRIPTIONS ALONG FREEWAY
 NO 520 FROM SEC 3-88-14 TO SEC 7-89-12 IN
 BLACK HAWK COUNTY, IOWA.

MADE BY
 ROBERT BURNS RLS. NO. 6705

ALL DISTANCES WERE ELECTRONICALLY MEASURED AND MAY
 NOT AGREE WITH ROAD SURVEY STATIONING.
 FOR COMPLETE INFORMATION ON THIS SURVEY SEE FIELD
 NOTES IN DISTRICT 2 OFFICE IN MASON CITY.
 I HEREBY CERTIFY THAT THIS PLAT IS A TRUE REPRESENTATION
 OF A SURVEY MADE BY ME, ASSISTED BY L. COATES, L.
 WALLACE, AND M. WRIGHT, ALL DULY SWORN AND CORRECT
 TO THE BEST OF MY KNOWLEDGE.

THIS CORNER STONE SURVEY CONSISTS OF 4 PLATS OR SHEETS.
 THE TOTAL UNADJUSTED ERROR OF CLOSURE OF THIS SHEET
 RANGES FROM 1/159,295 TO 1/100,526.

ALL BEARINGS SHOWN ARE BASED ON THE STATE PLANE
 COORDINATE SYSTEM AS ESTABLISHED BY ROBINSON
 ENGINEERING COMPANY UNDER PROJECT NO 2707.
 ALL ANGLES AND DISTANCES IN PARENTHESES ARE
 COMPUTER ADJUSTED.

6705
 1004
 JANUARY 30, 1980
 DATE
 Robert B. Burns
 ROBERT BURNS RLS. NO. 6705

SEE ATTACHED SHEET 2A