
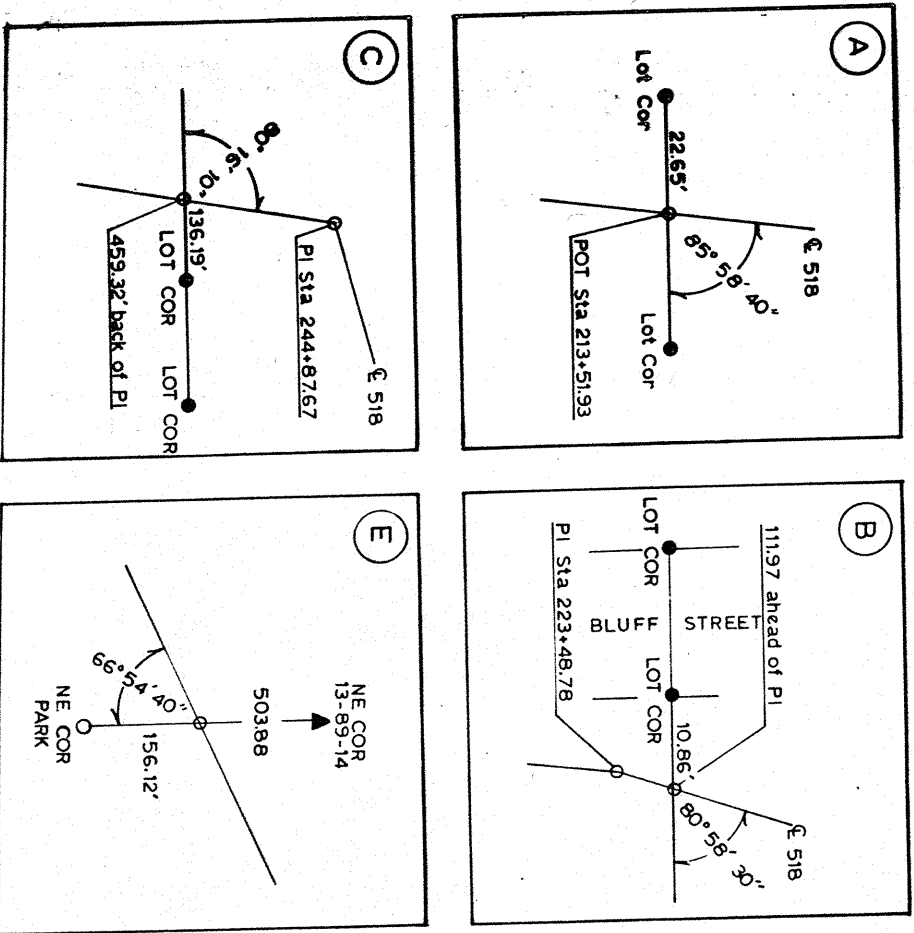


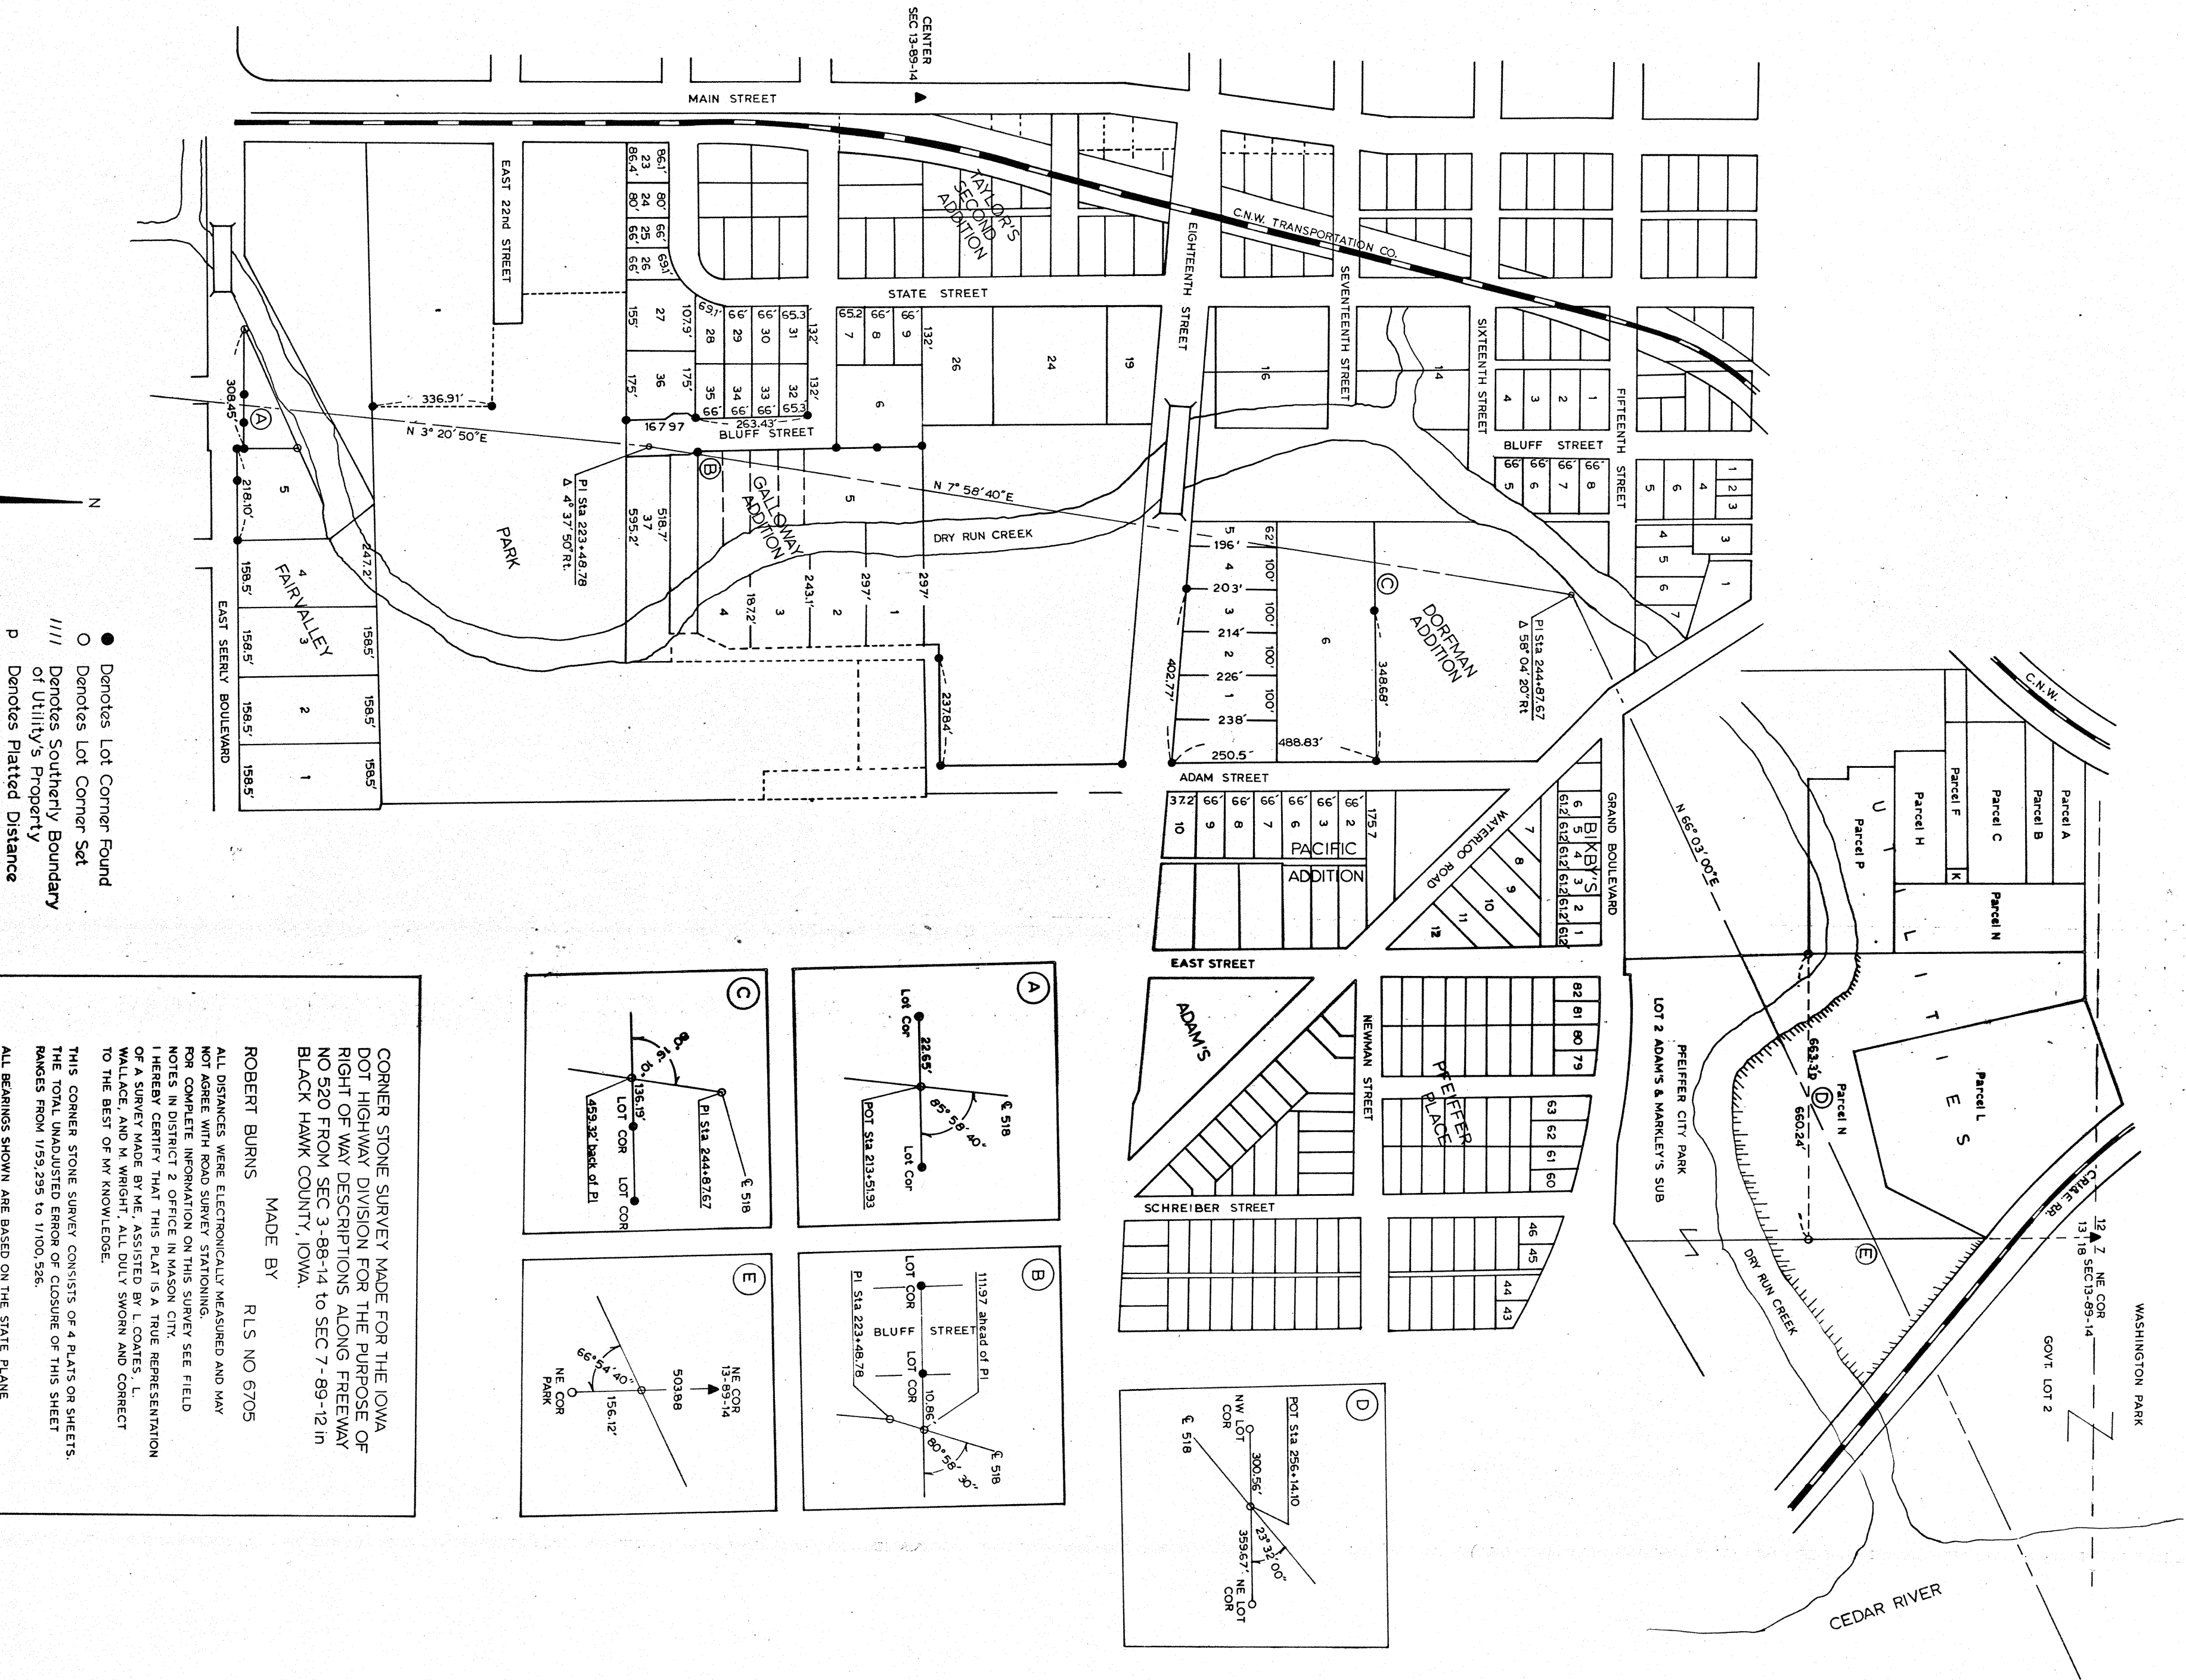

CORNER STONE SURVEY MADE FOR THE IOWA DOT HIGHWAY DIVISION FOR THE PURPOSE OF RIGHT OF WAY DESCRIPTIONS ALONG FREEWAY NO 520 FROM SEC 3-88-14 TO SEC 7-89-12 IN BLACK HAWK COUNTY, IOWA.

MADE BY
ROBERT BURNS

ALL DISTANCES WERE ELECTRONICALLY MEASURED AND MAY NOT AGREE WITH FIELD SURVEY STATIONING. FOR COMPLETE INFORMATION IN THIS SURVEY SEE FIELD NOTES IN DISTRICT 2 OFFICE IN WATSON CITY. I HEREBY CERTIFY THAT THIS PLAT IS A TRUE REPRESENTATION OF A SURVEY MADE BY ME, ASSISTED BY LEO COATES, L. WALLACE, AND M. WRIGHT, AS FULLY SHOWN AND CONNECT TO THE BEST OF MY KNOWLEDGE.

THIS CORNER STONE SURVEY CONSISTS OF 4 PLATS OR SHEETS. THE TOTAL UNADJUSTED ERROR OF CLOSURE OF THIS SHEET RANGES FROM 1/32.259 TO 1/100.526.

ALL BEARINGS SHOWN ARE BASED ON THE STATE PLANE ENGINEERING SYSTEMS AS ESTABLISHED BY ROBINSON AND COMPANY UNDER PROJECT NO 2707. ALL BEARINGS IN PARENTHESES ARE CORRECTED BEARINGS.

REGISTERED
IOWA
6705
JANUARY 30, 1980
DATE
ROBERT BURNS
RLS NO 6705